



1# 配电间屋顶平面图 1:100

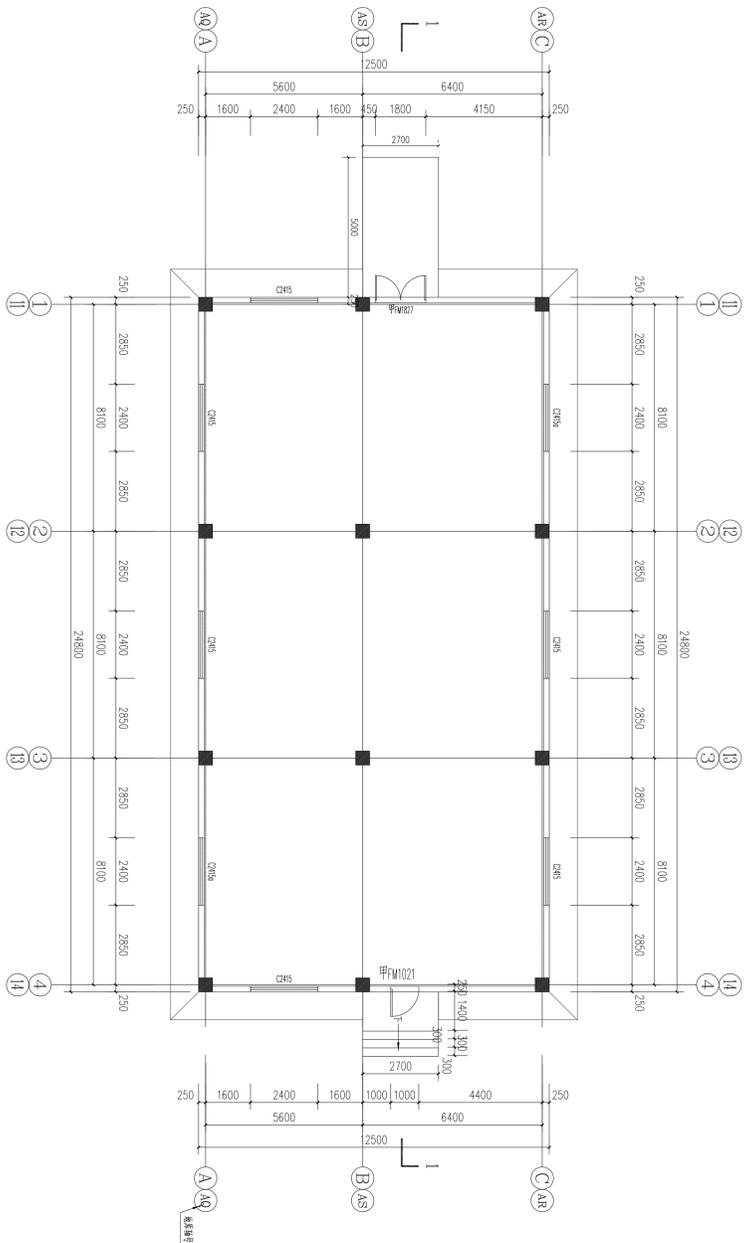


1# 配电间平面图 1:100


注: 本层建筑面积 10m²

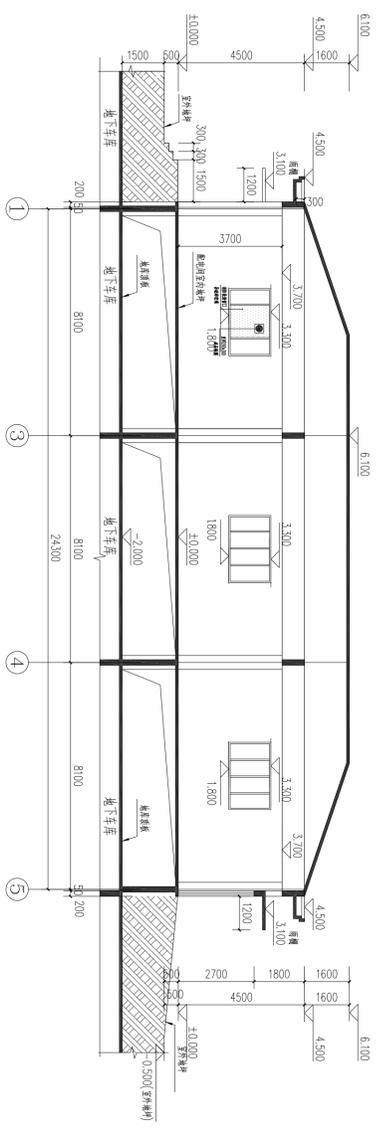


1# 配电间 1-1 剖面图 1:100

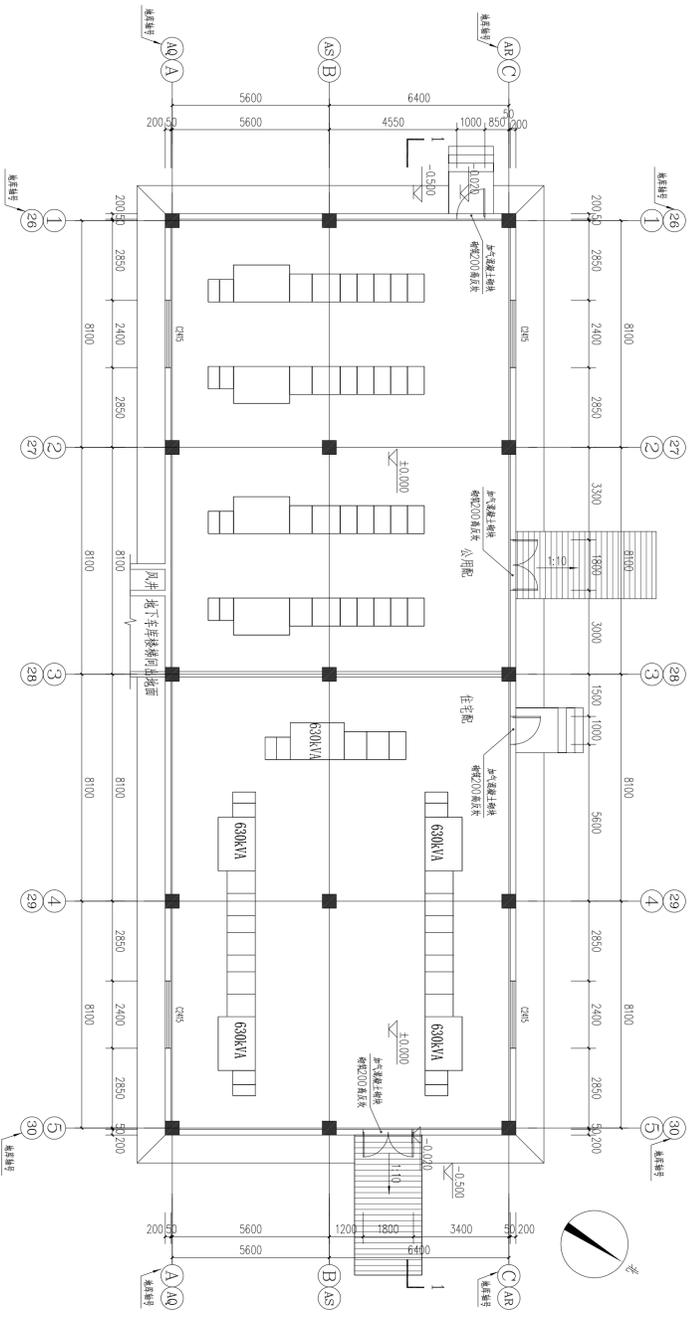


2#配电网一层平面图 1:100

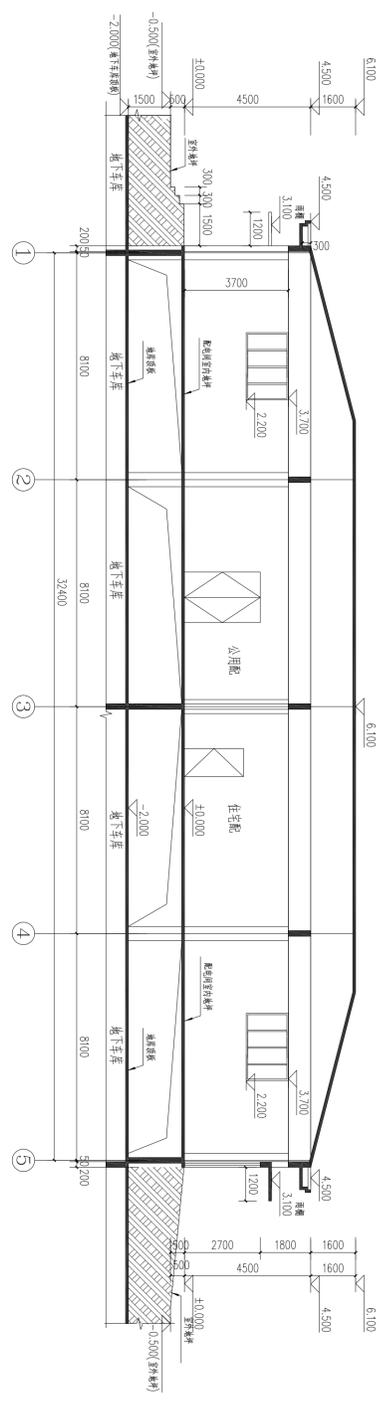


2#配电网1-1剖面图 1:100

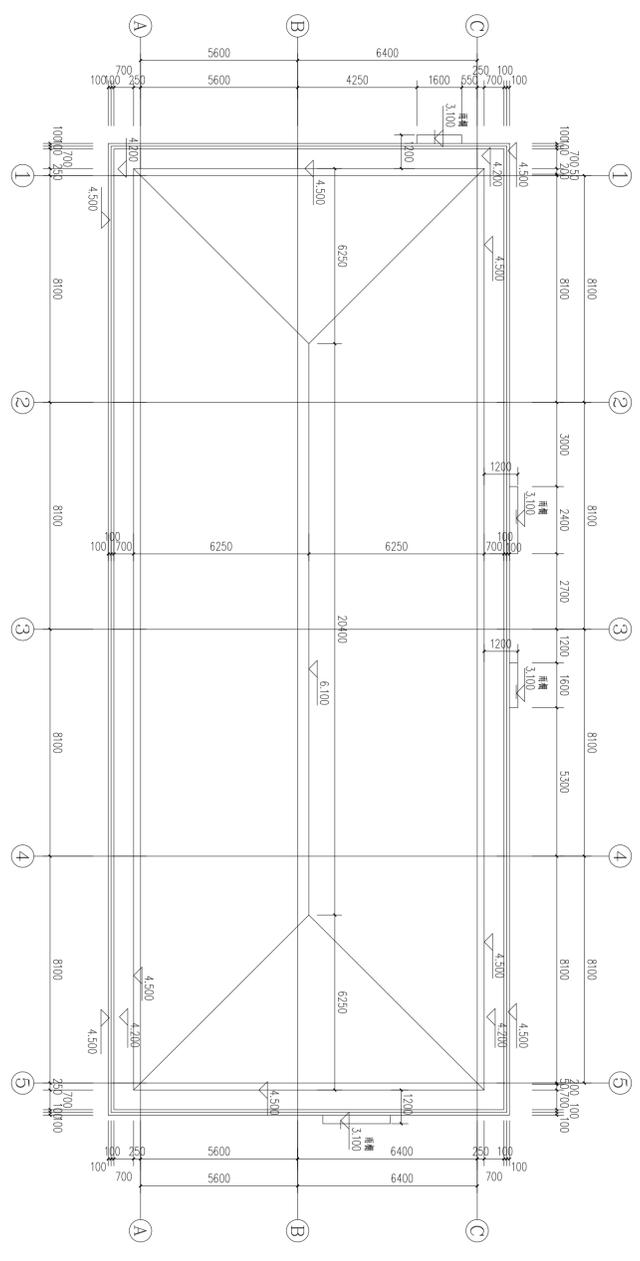


2#配电网屋顶平面图 1:100

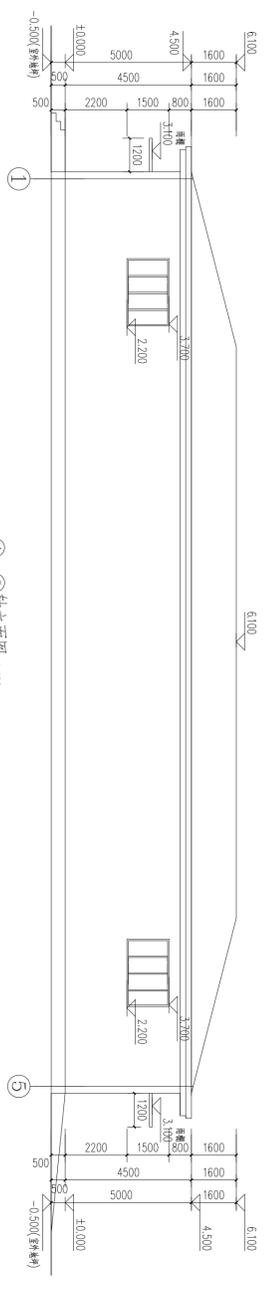


1-5轴立面图 1:100

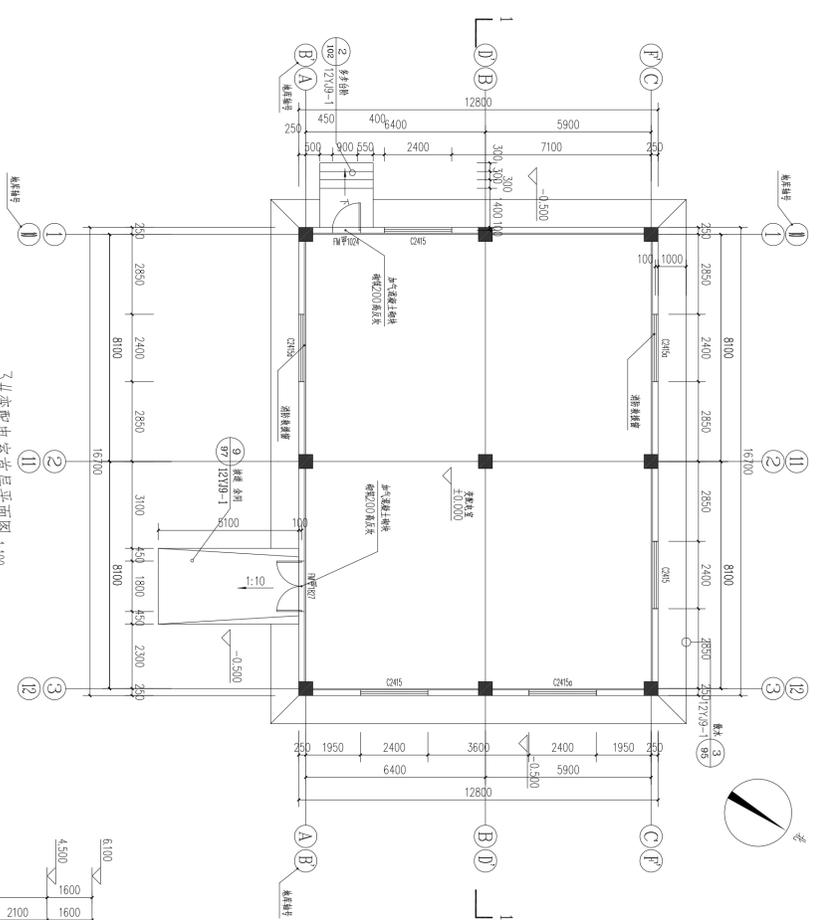

3#变配电室首层平面图 1:100
注:本层建筑面积13.76m²

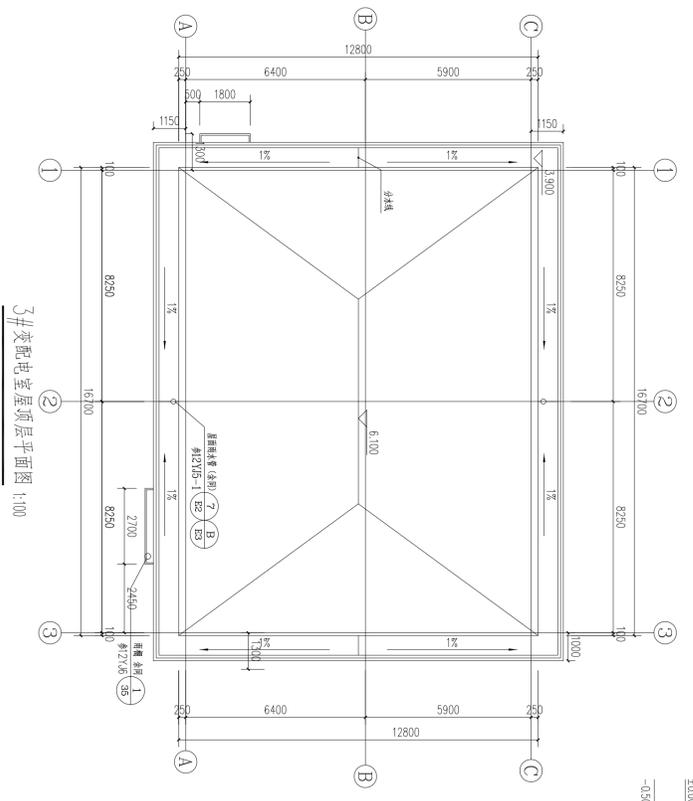


3#变配电室屋顶平面图 1:100

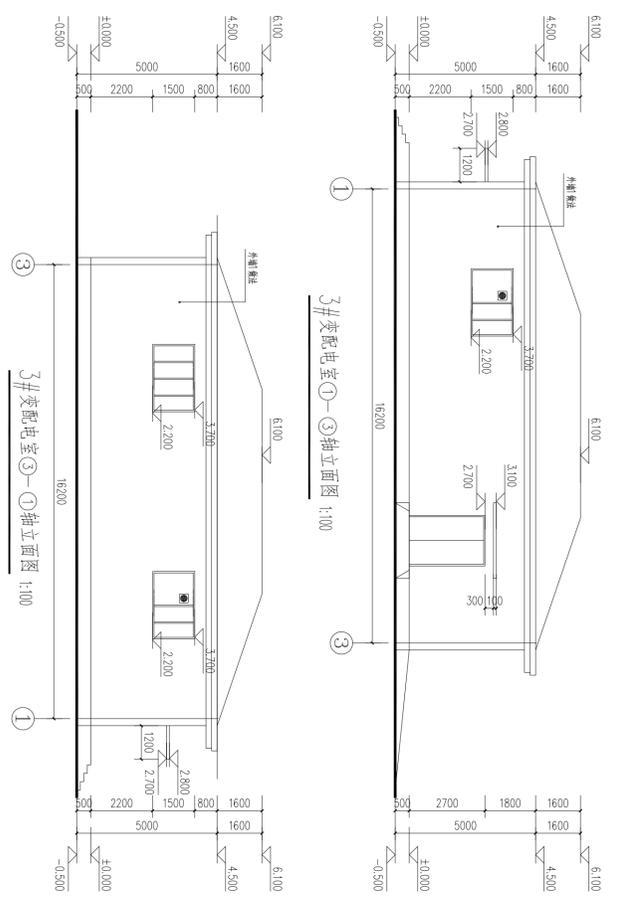


3#变配电室①-③轴立面图 1:100

3#变配电室③-①轴立面图 1:100

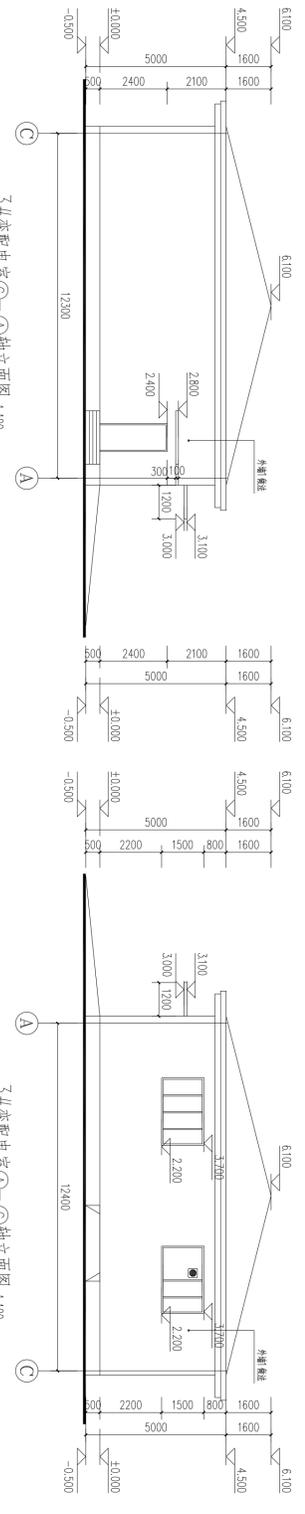


3#变配电室②-A轴立面图 1:100


3#变配电室A-C轴立面图 1:100

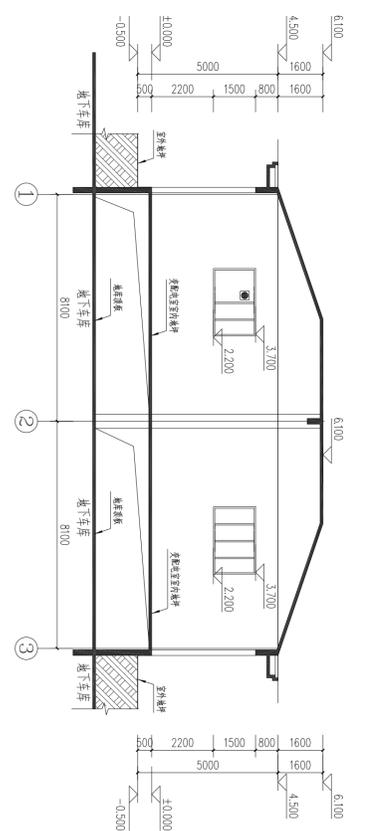

3#变配电室1-1剖面图 1:100

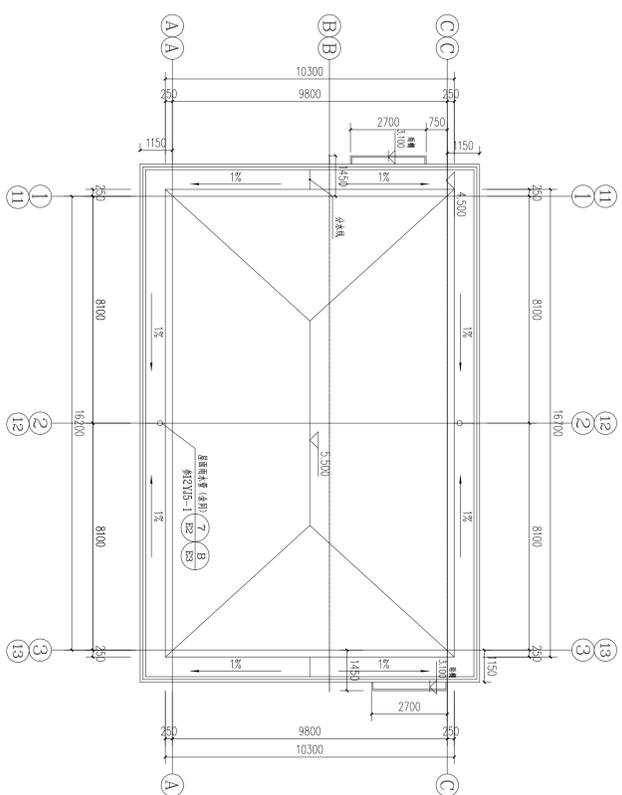


5# 配电间屋顶平面图 1:100






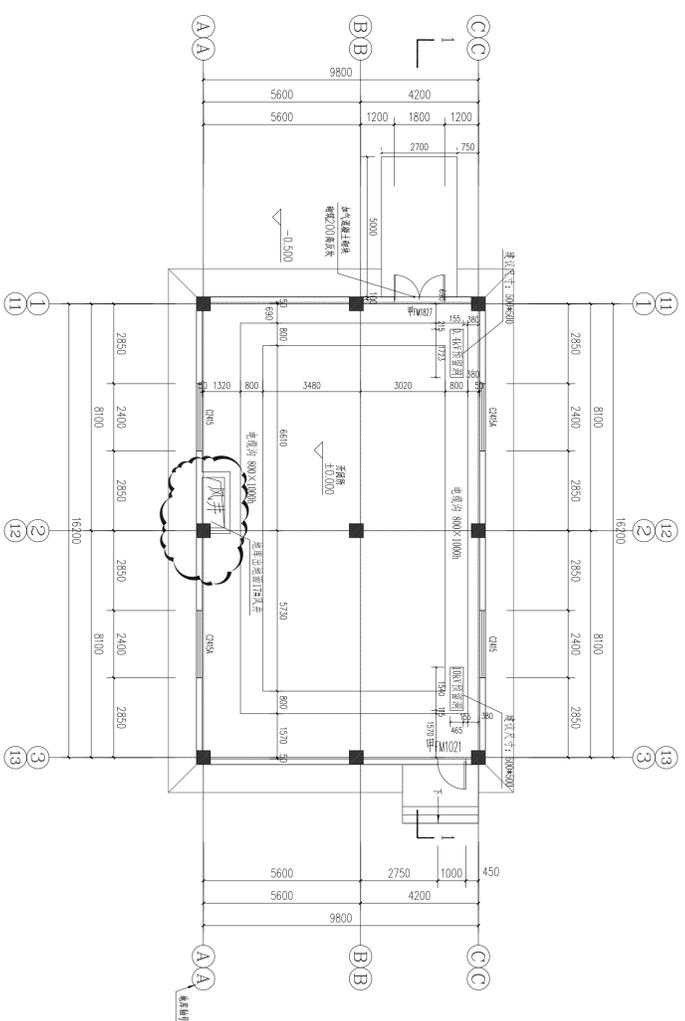



5# 配电间平面图 1:100

注: 本层建筑面积 72.01m²

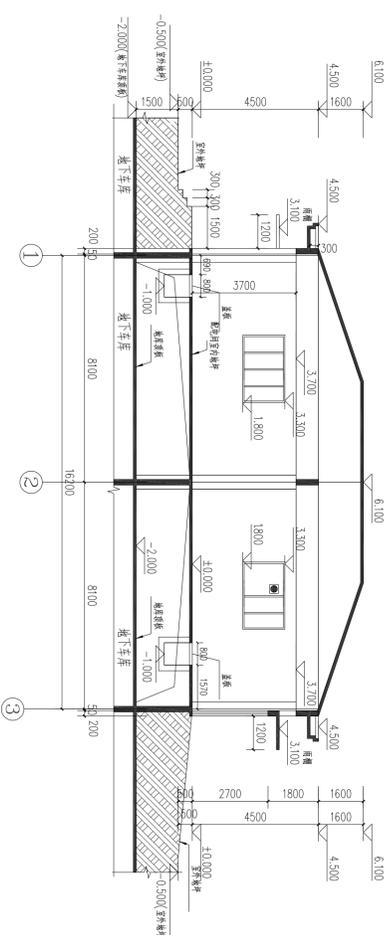


5# 配电间 1-1 剖面图 1:100

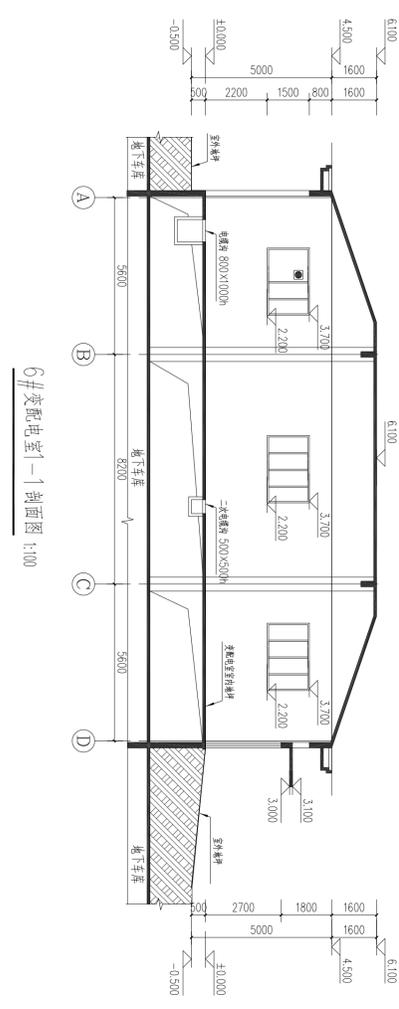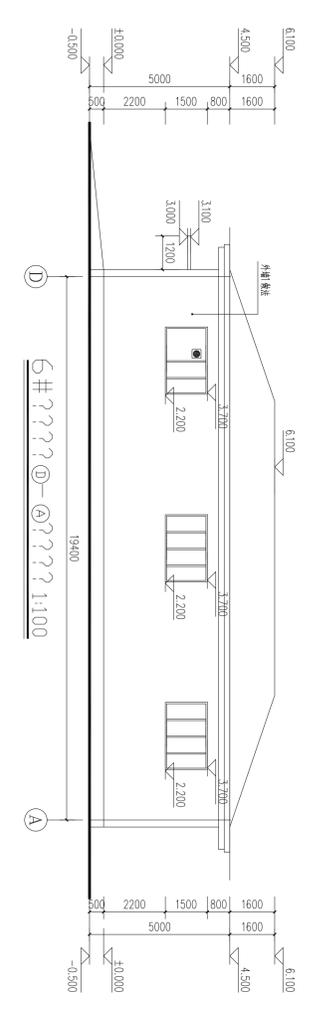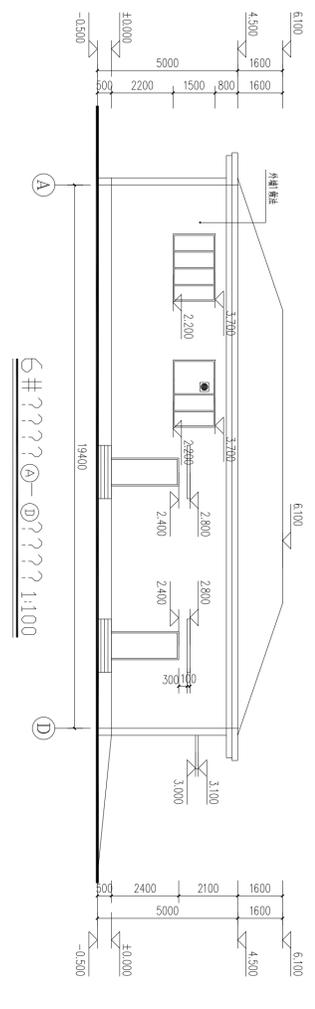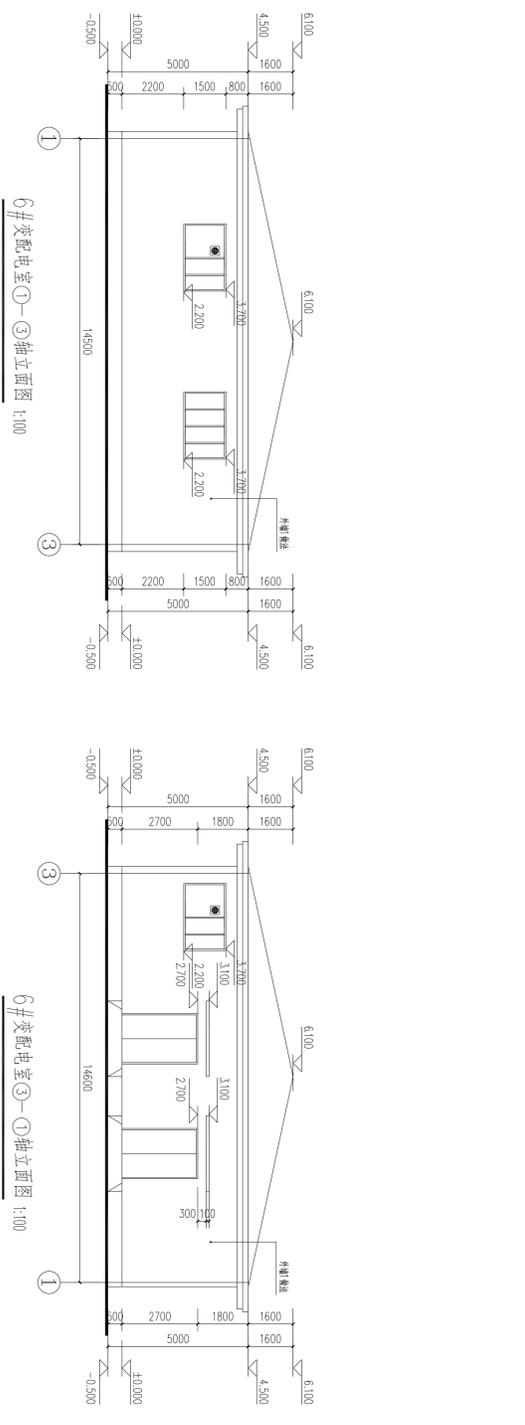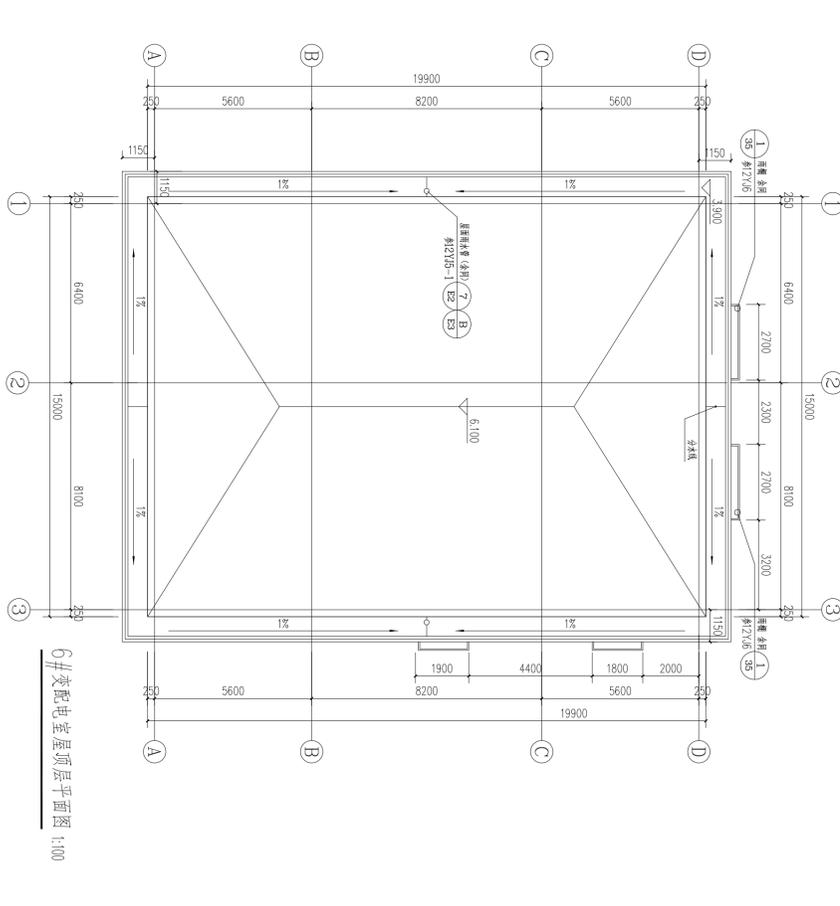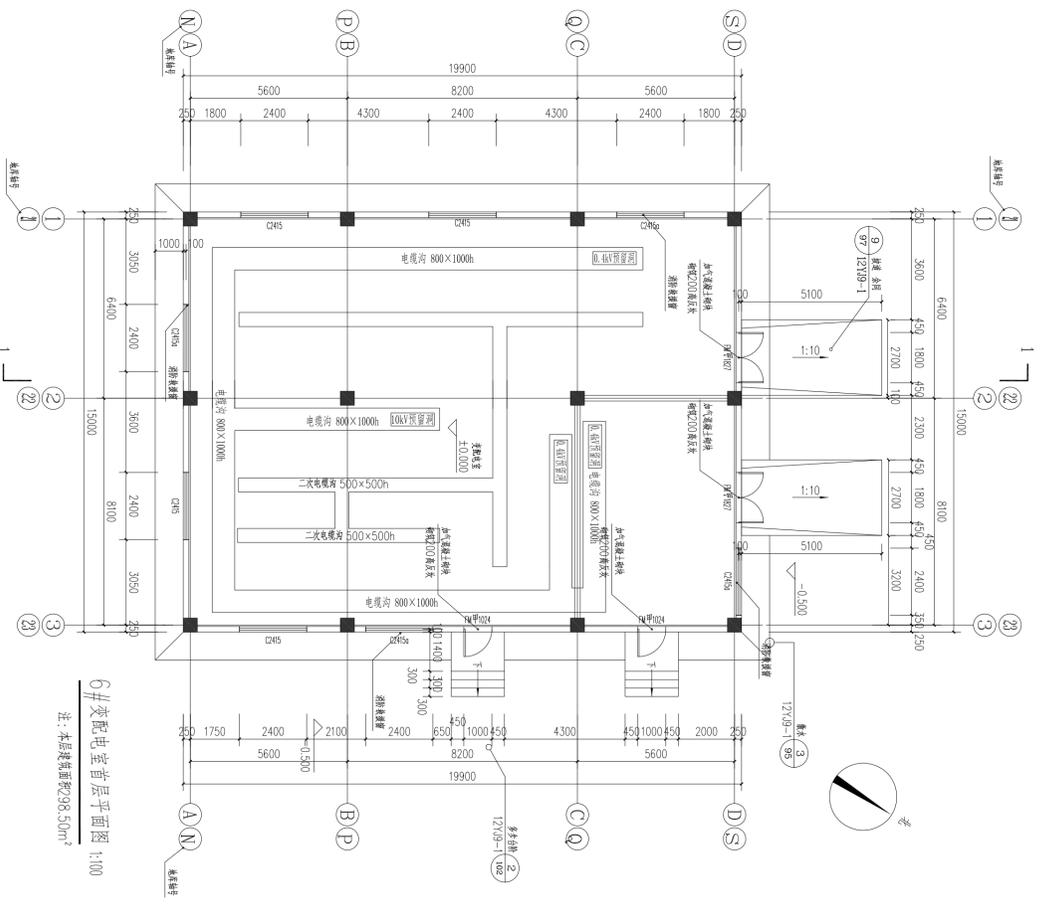


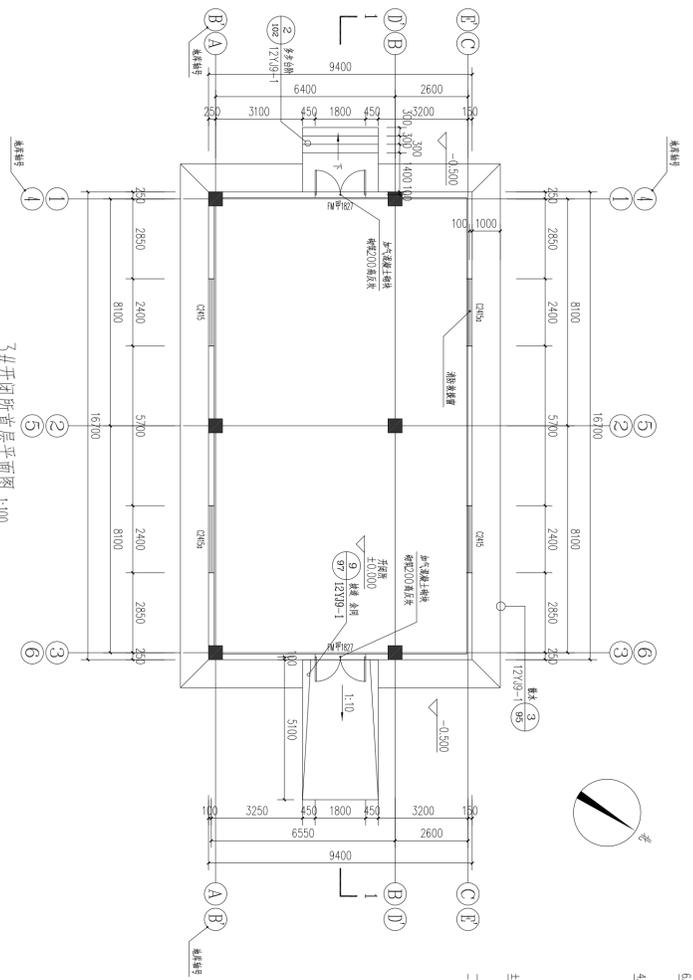


3#开闭所首层平面图 1:100
注: 本层建筑面积56.99m²

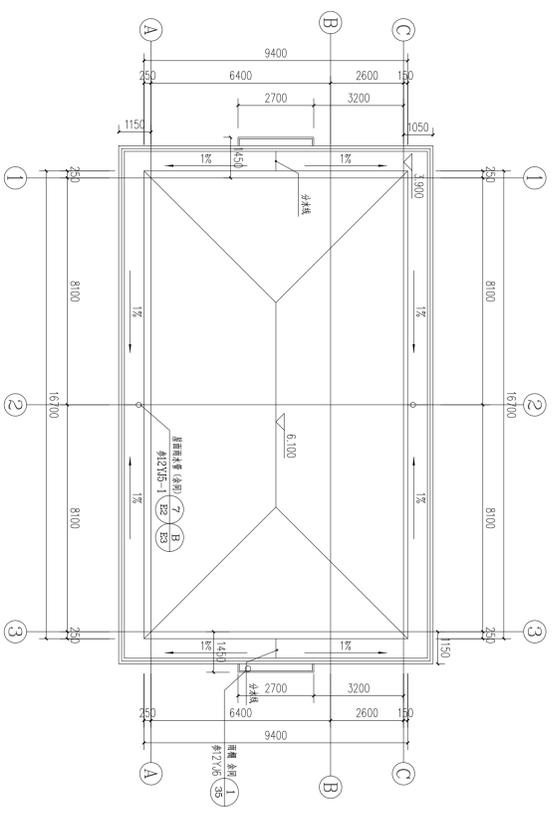


3#开闭所屋顶平面图 1:100

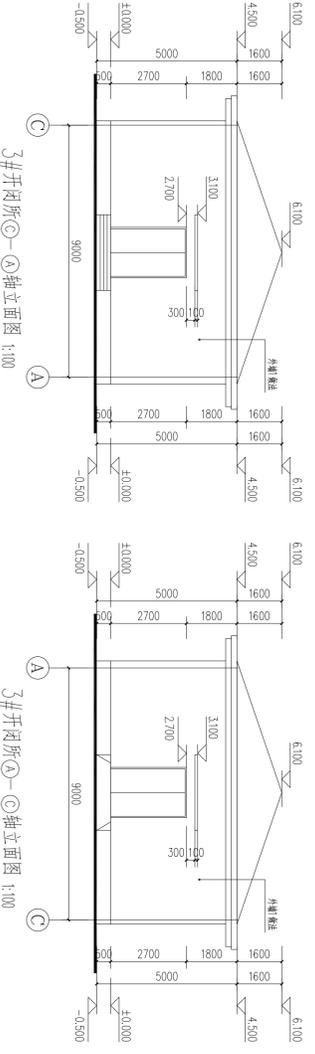


3#开闭所①-②轴立面图 1:100

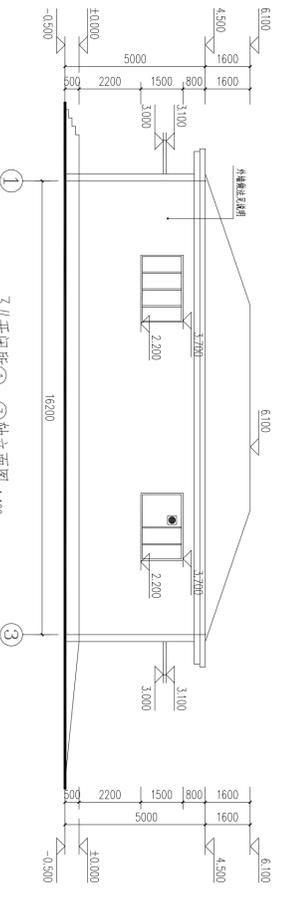

3#开闭所①-③轴立面图 1:100

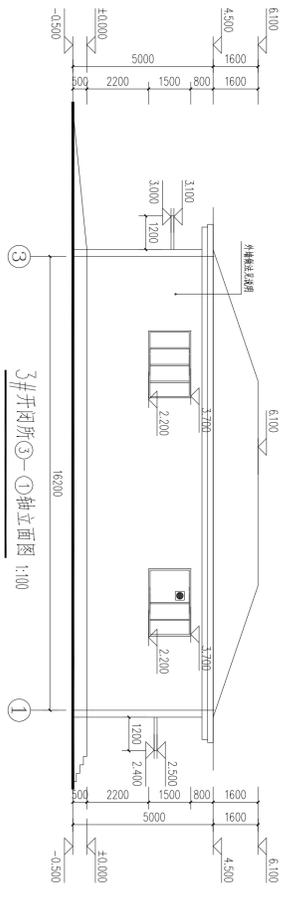

3#开闭所③-①轴立面图 1:100

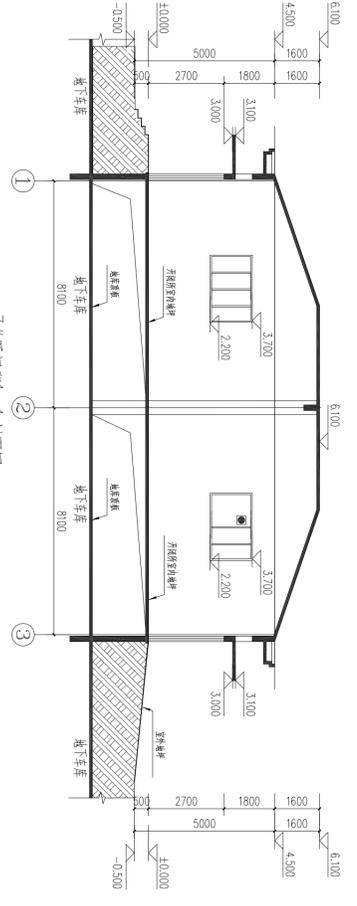

3#开闭所-1剖面图 1:100