



地下三层平面图 1:100  
 本层建筑面积: 3759.4m²

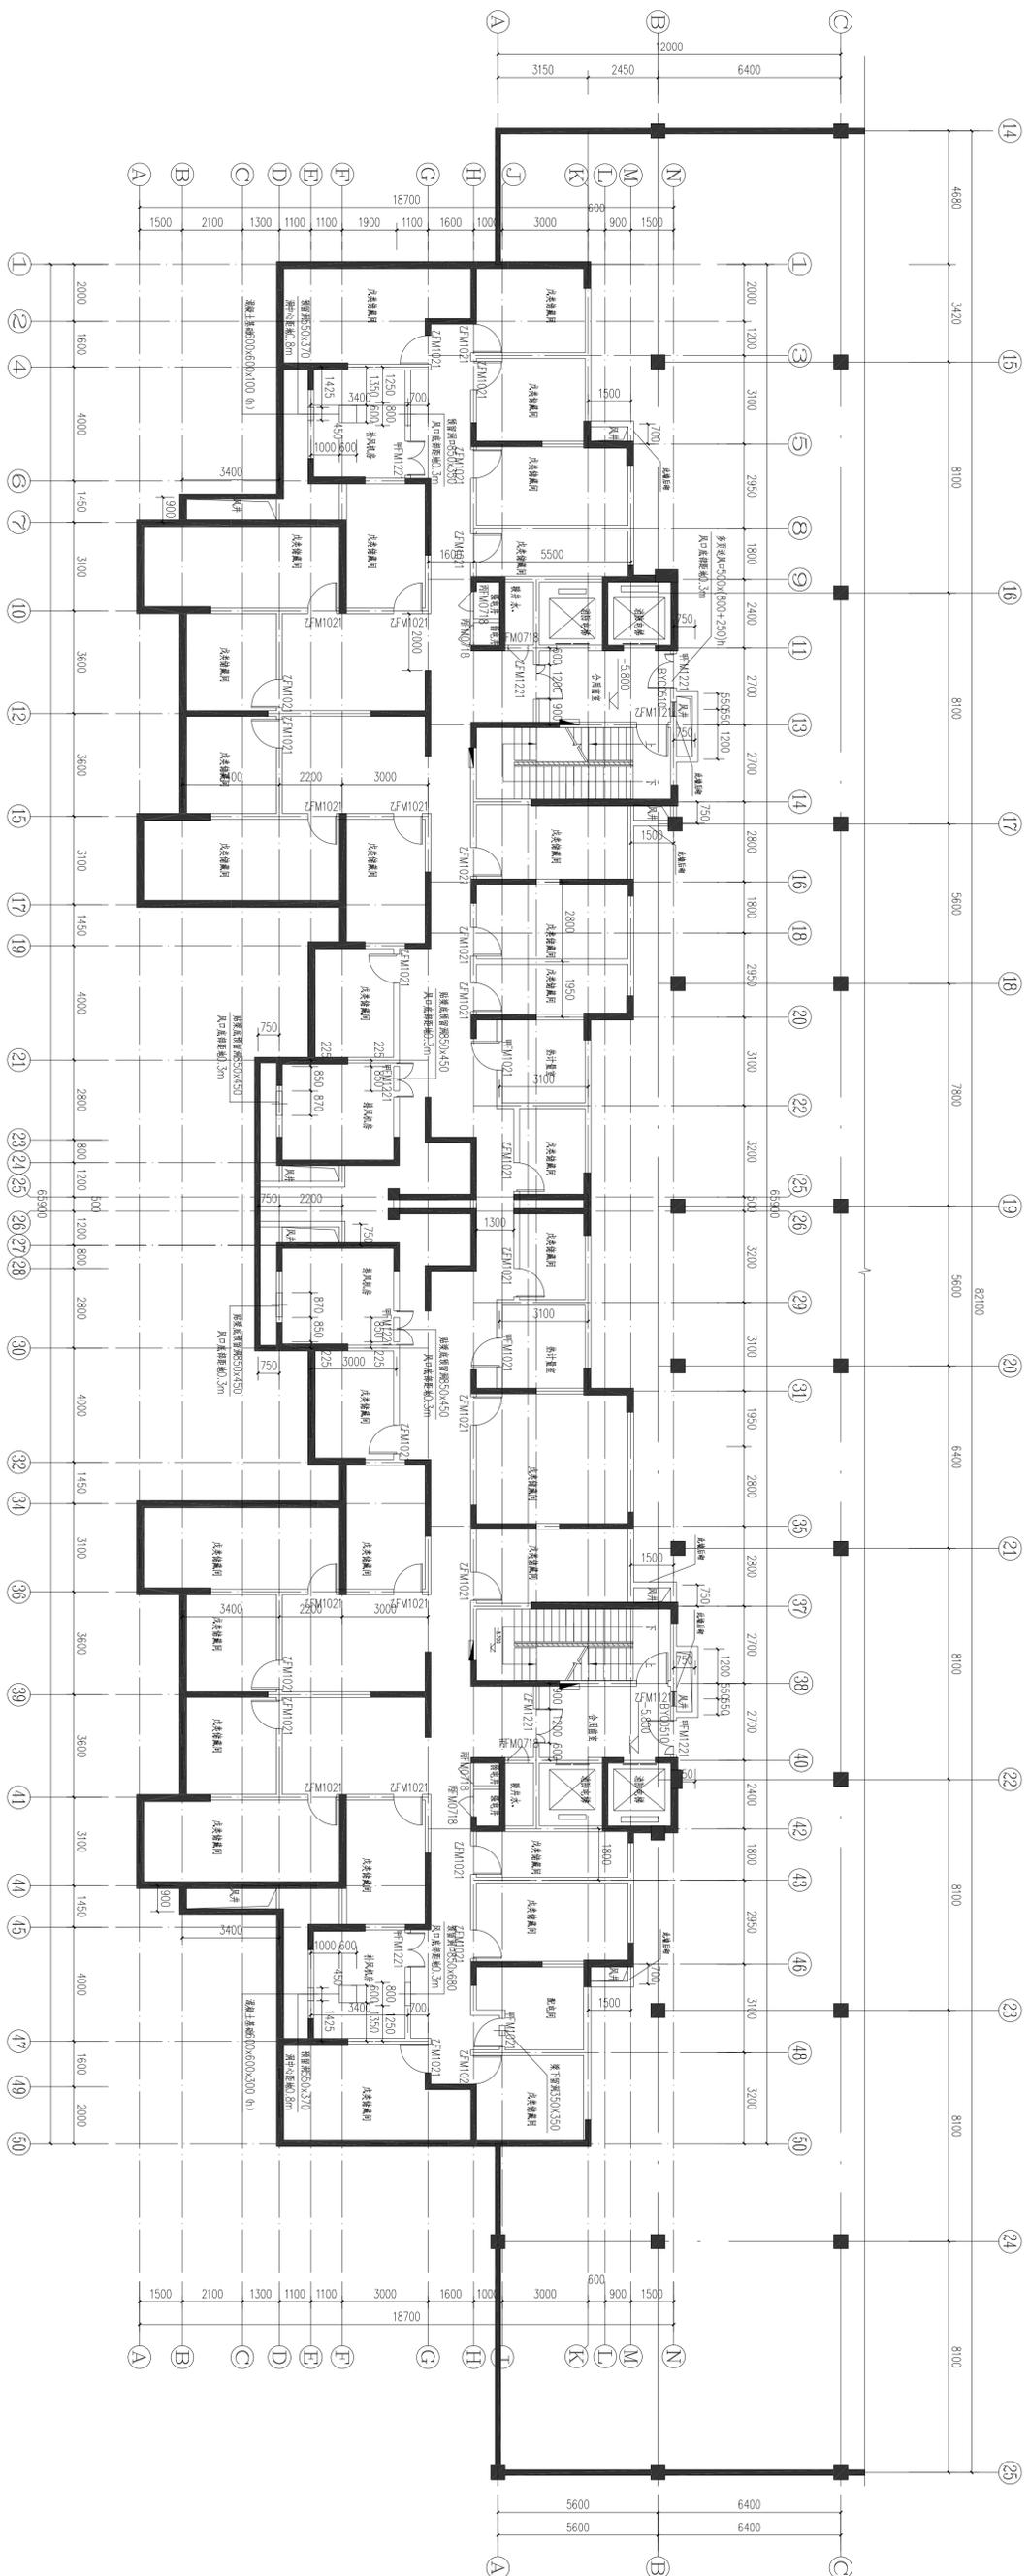


地下一层平面图 1:100  
 本层建筑面积 833.94m<sup>2</sup>

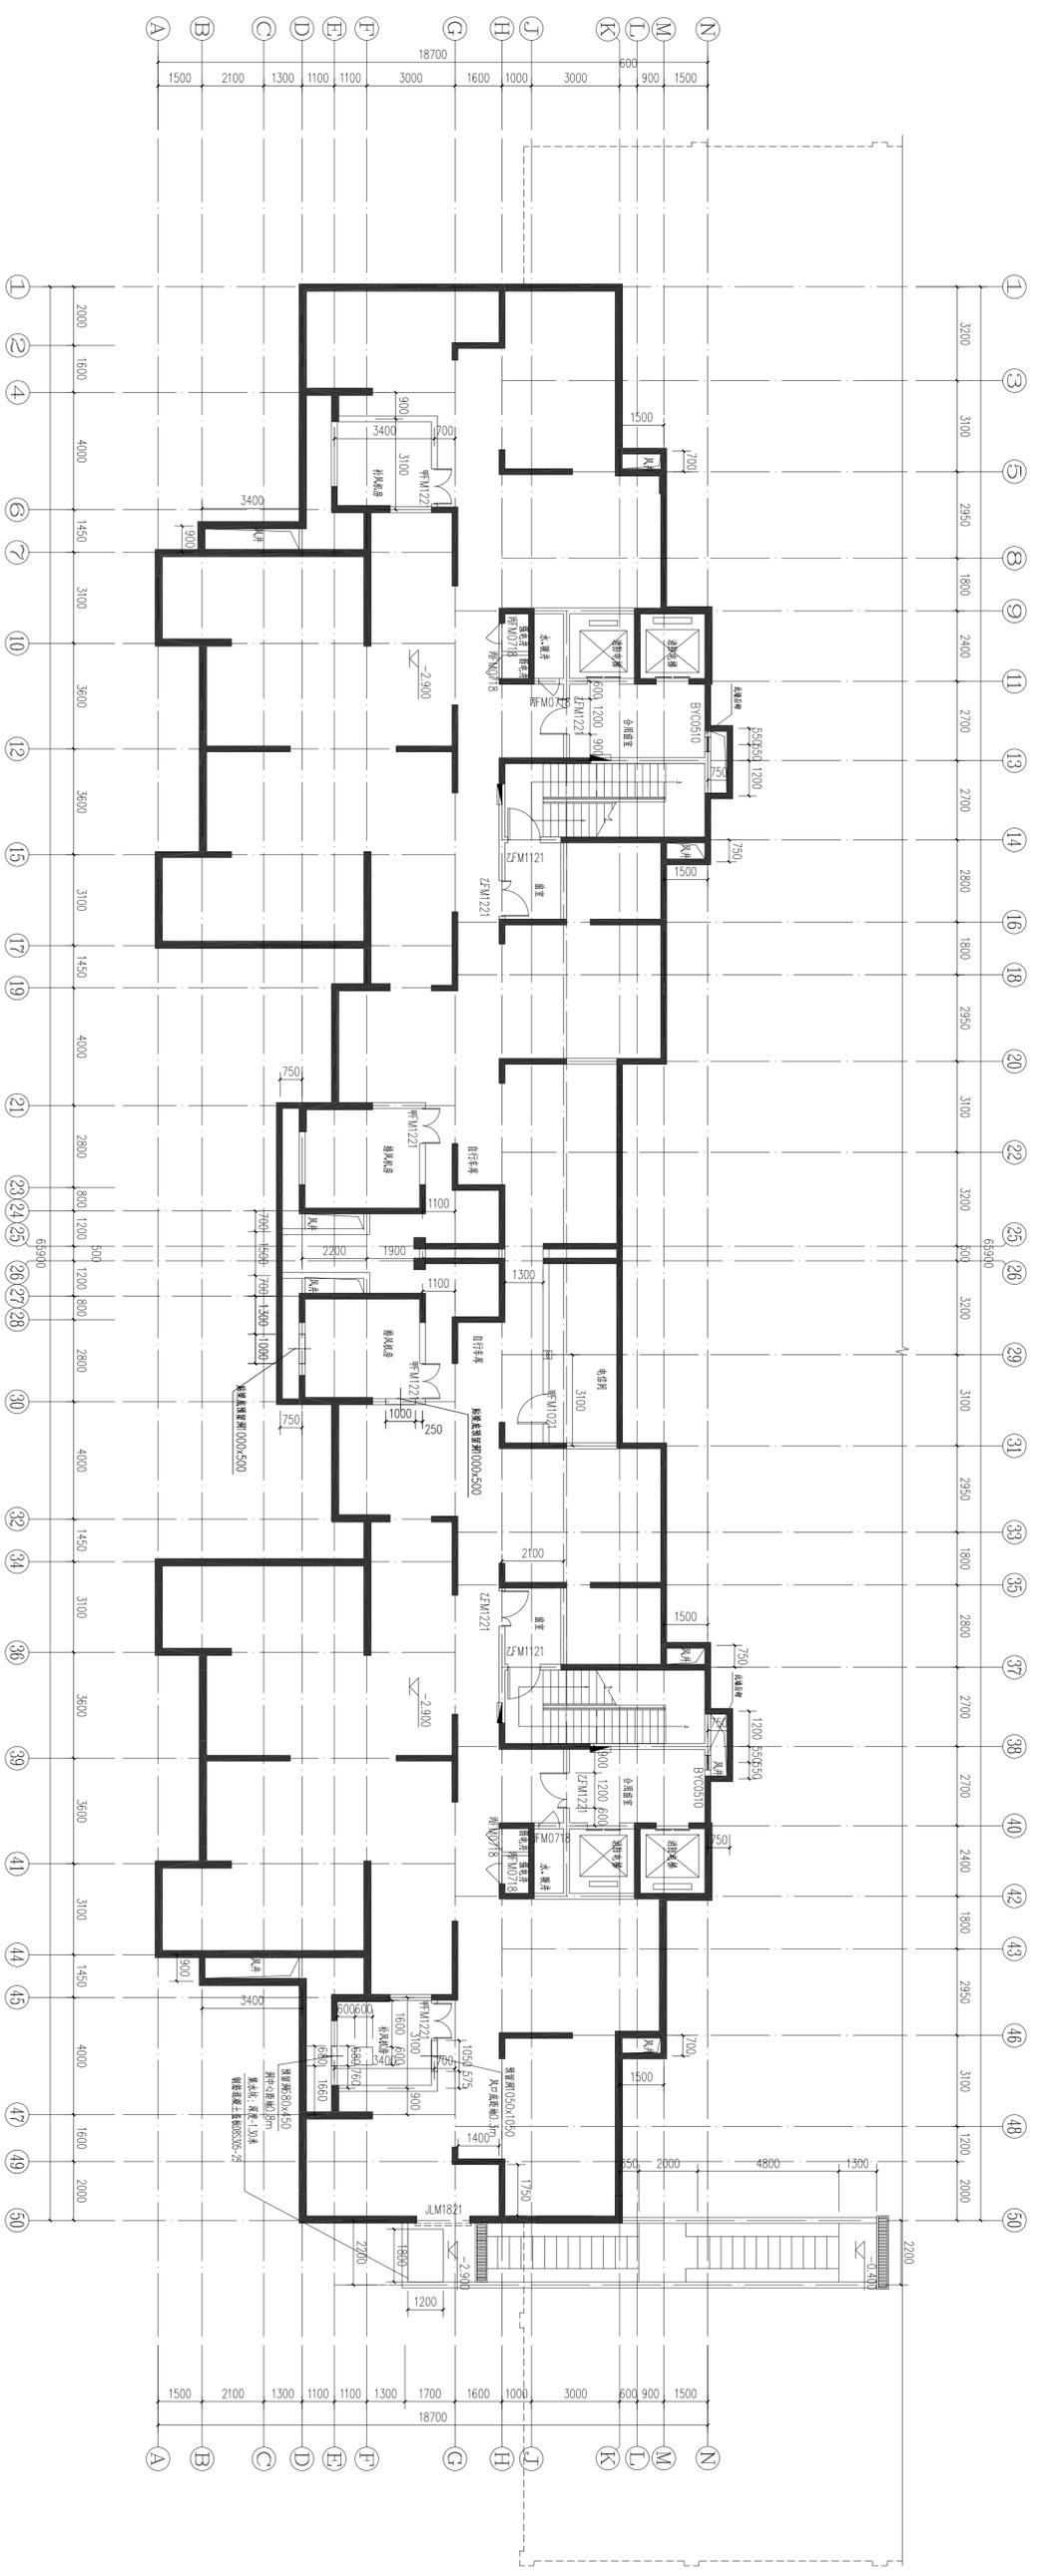


地下室平面图 1:100


本层建筑面积 875.94m<sup>2</sup>

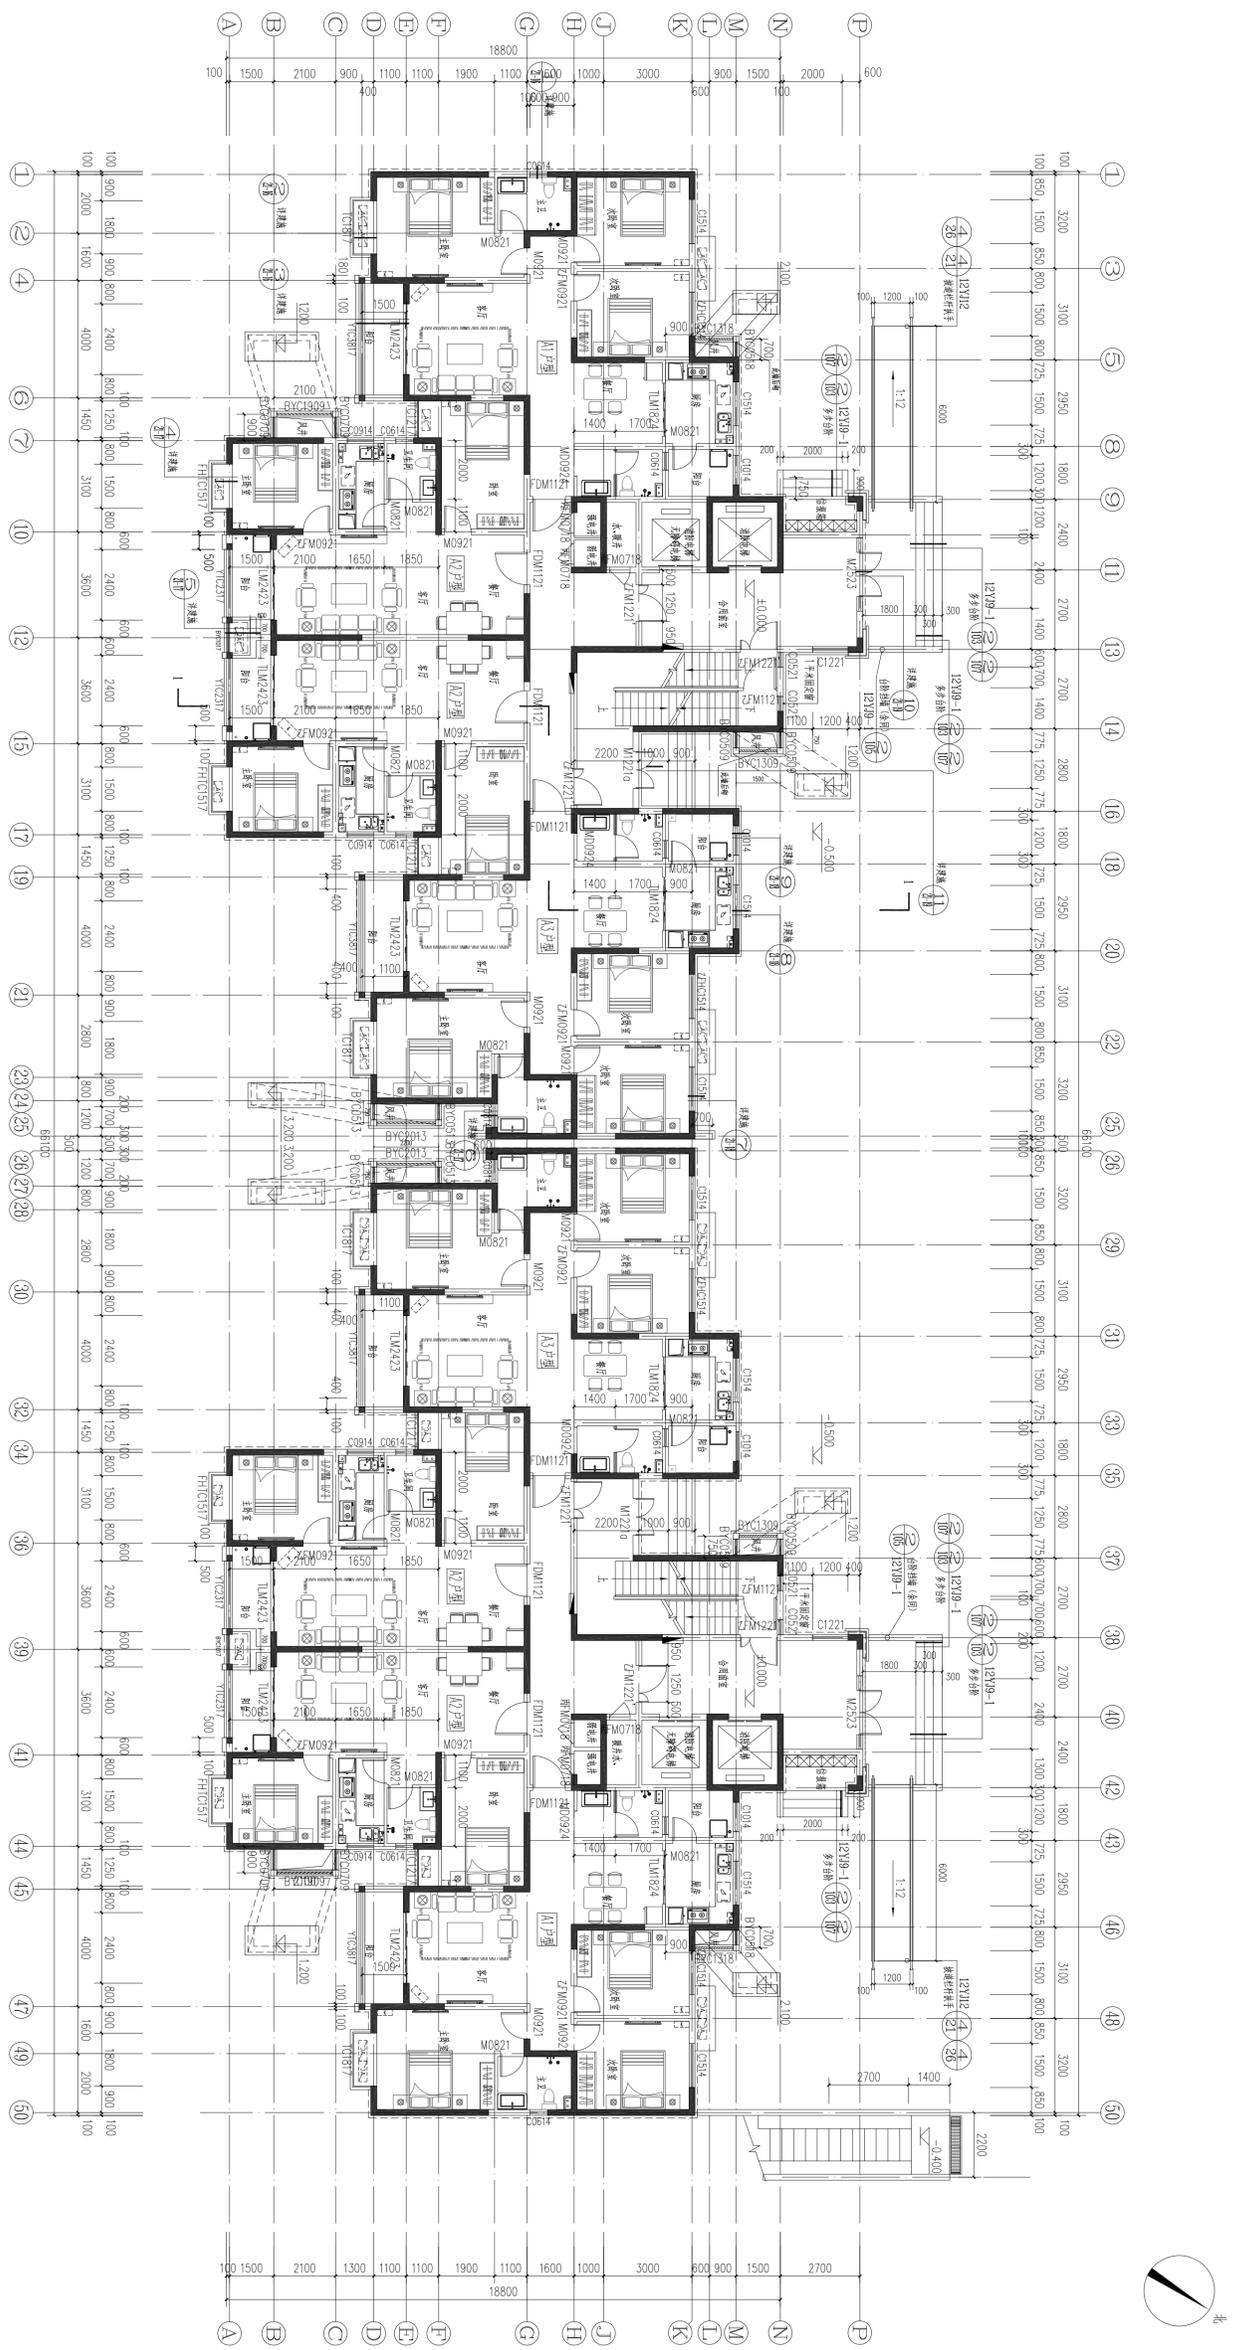


一层平面图 1:100  
 本层建筑面积 900m<sup>2</sup>

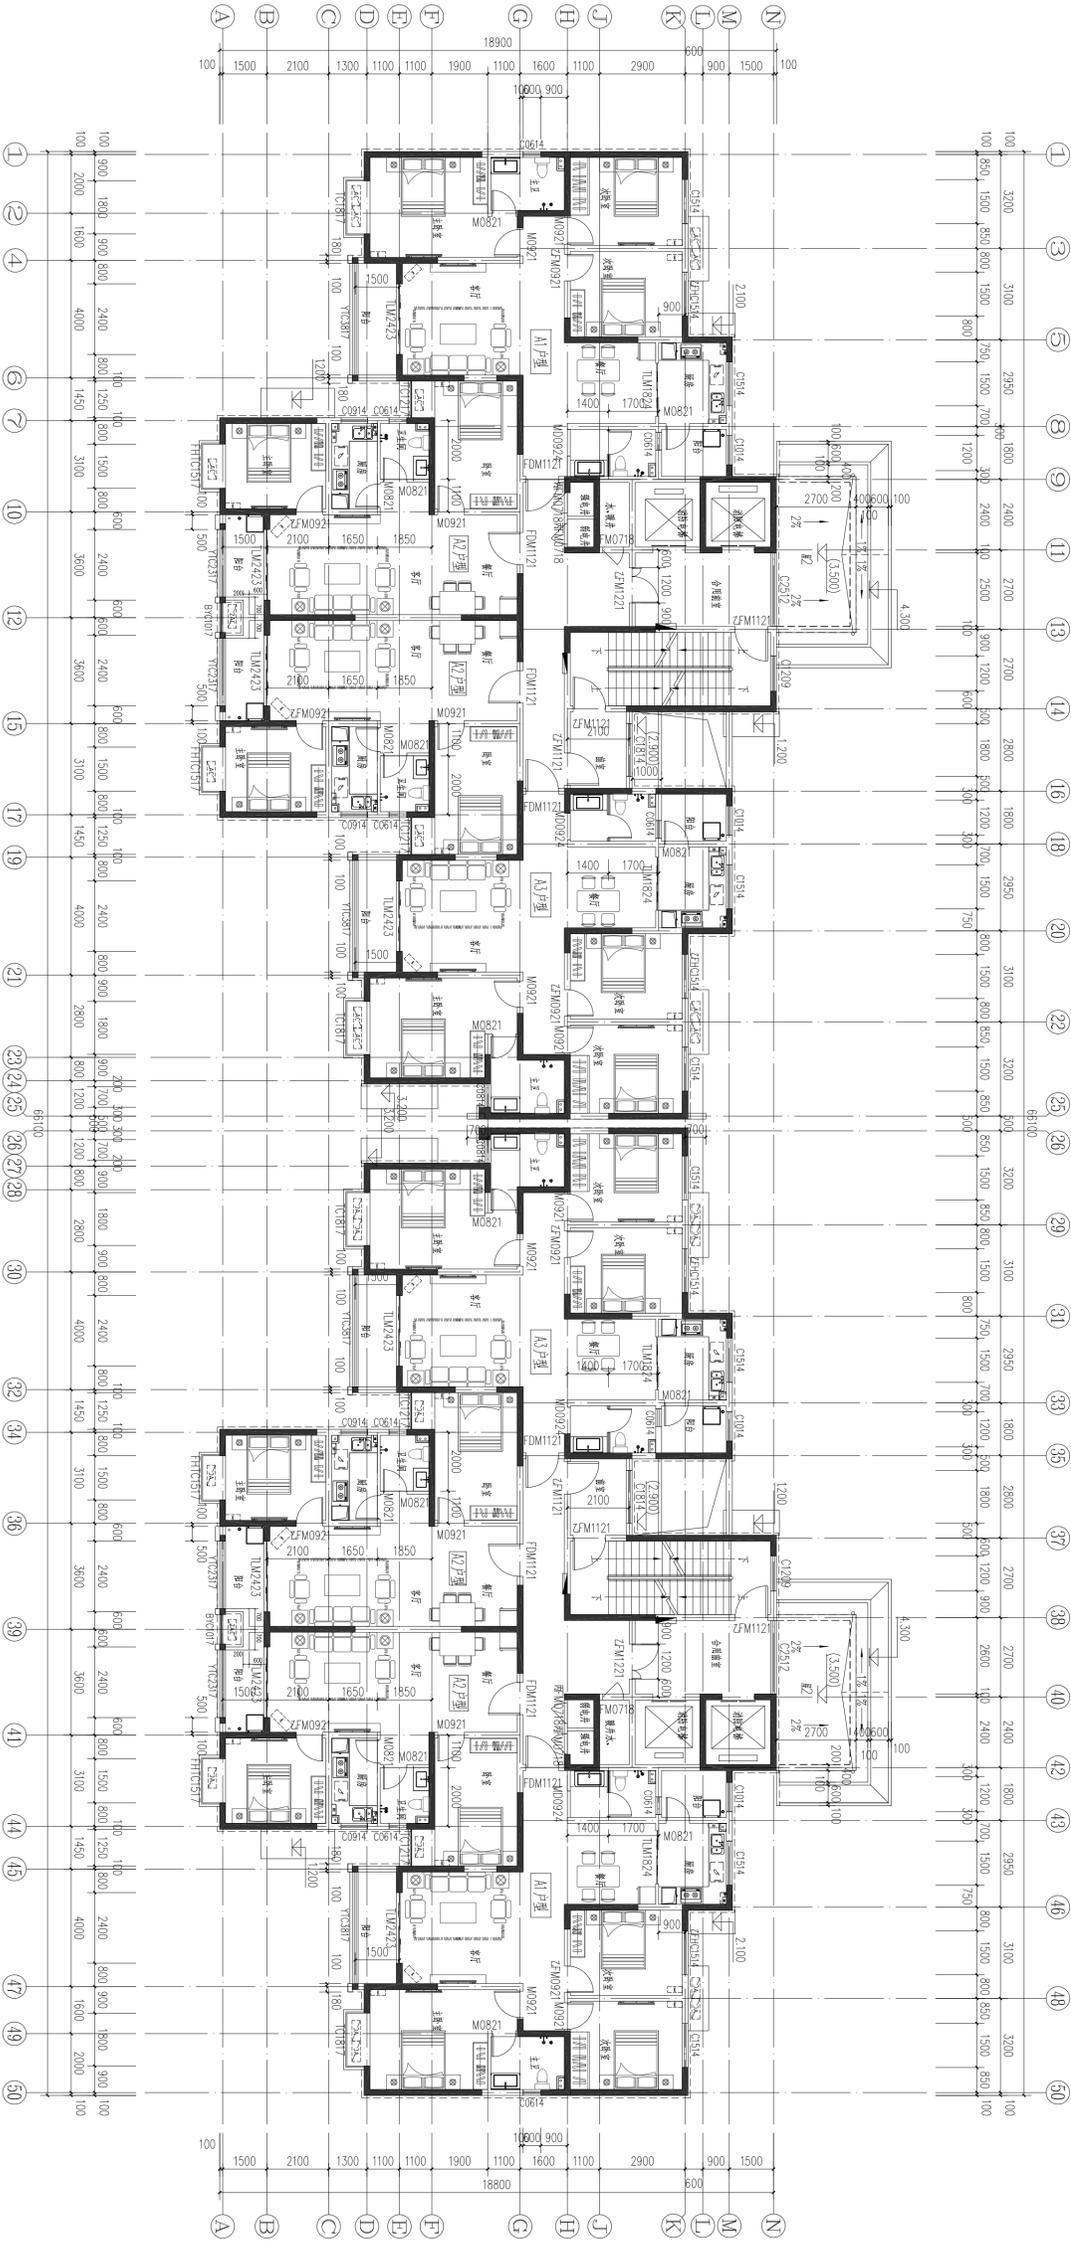




二层平面图 1:100  
 本层建筑面积 900m²

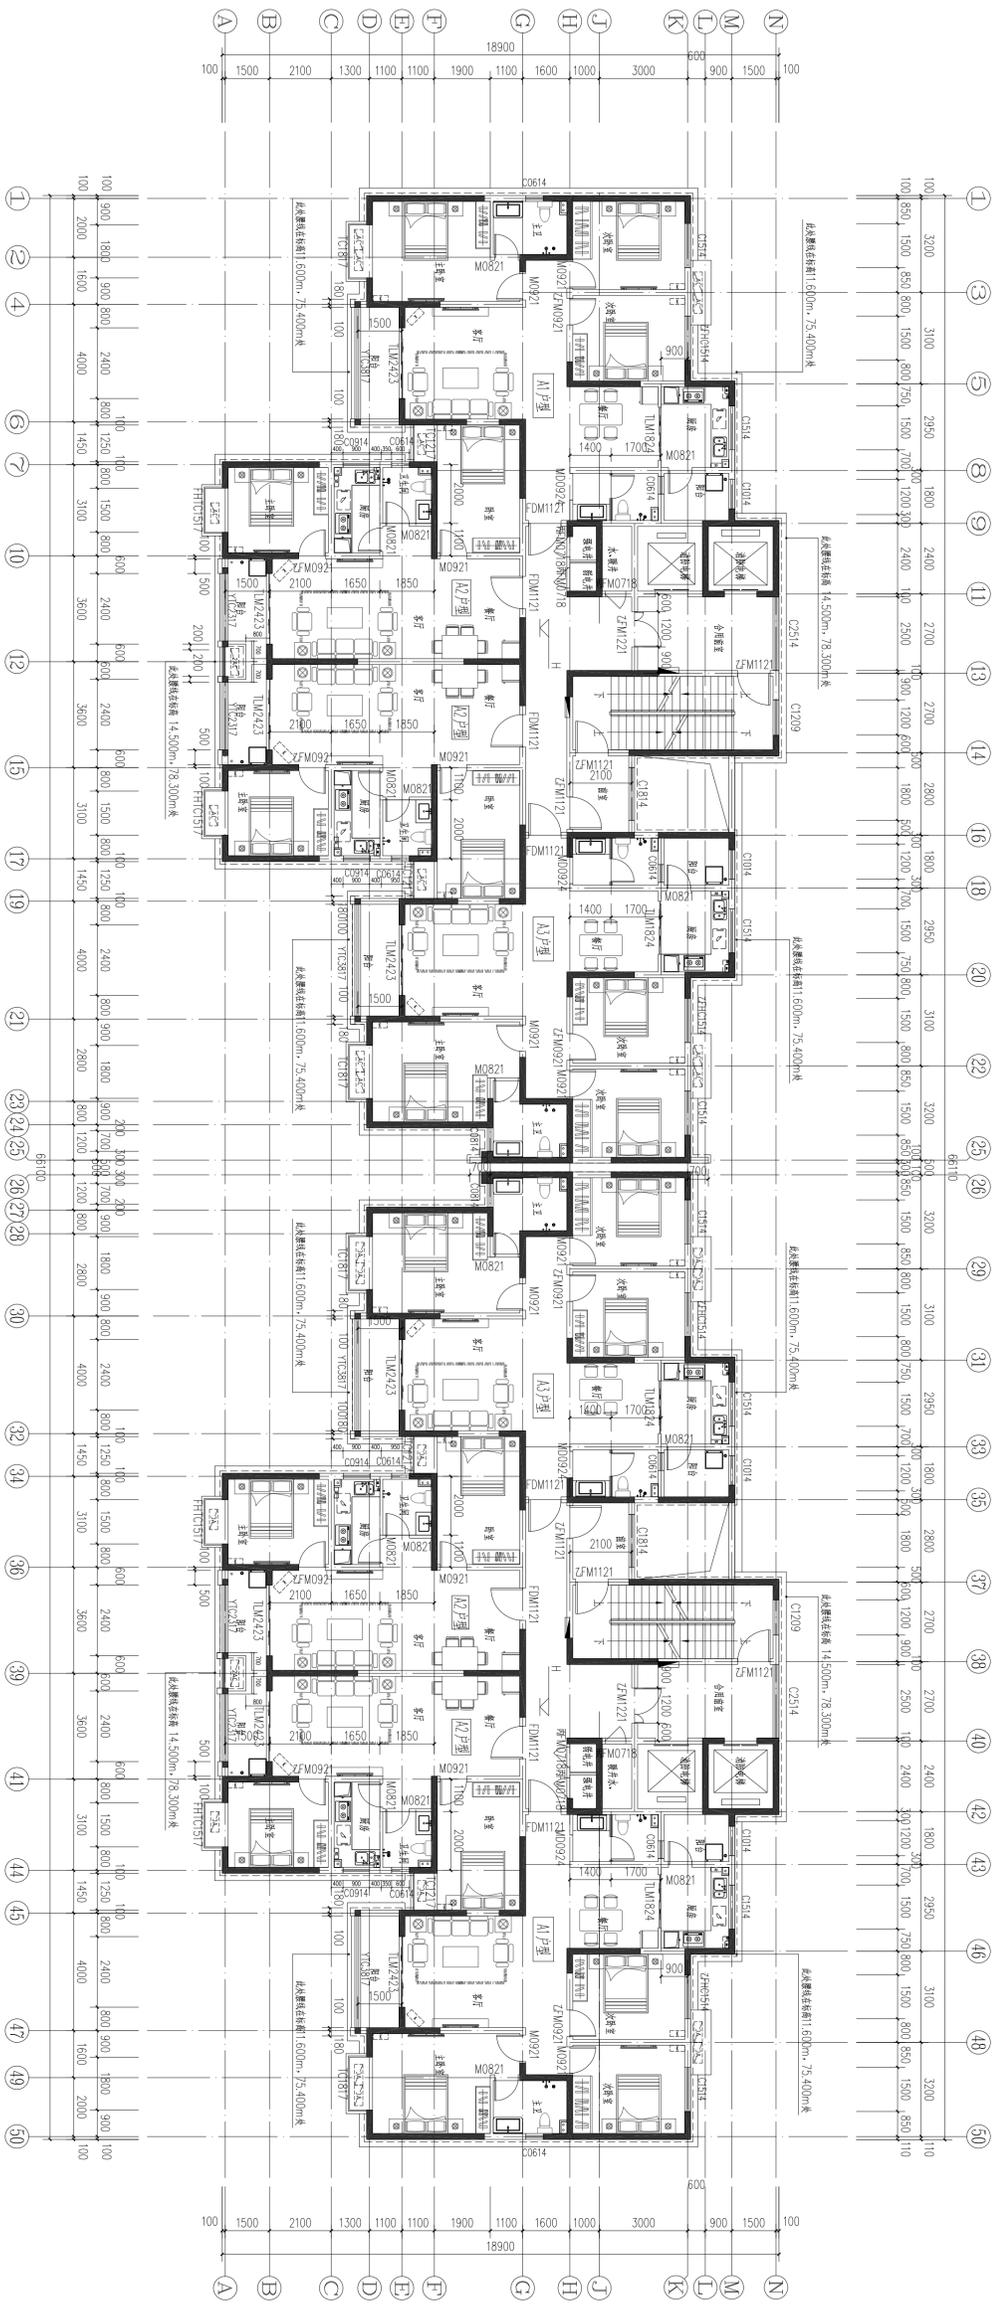


三--二十九层平面图 1:100  
本层建筑面积: 900m<sup>2</sup>

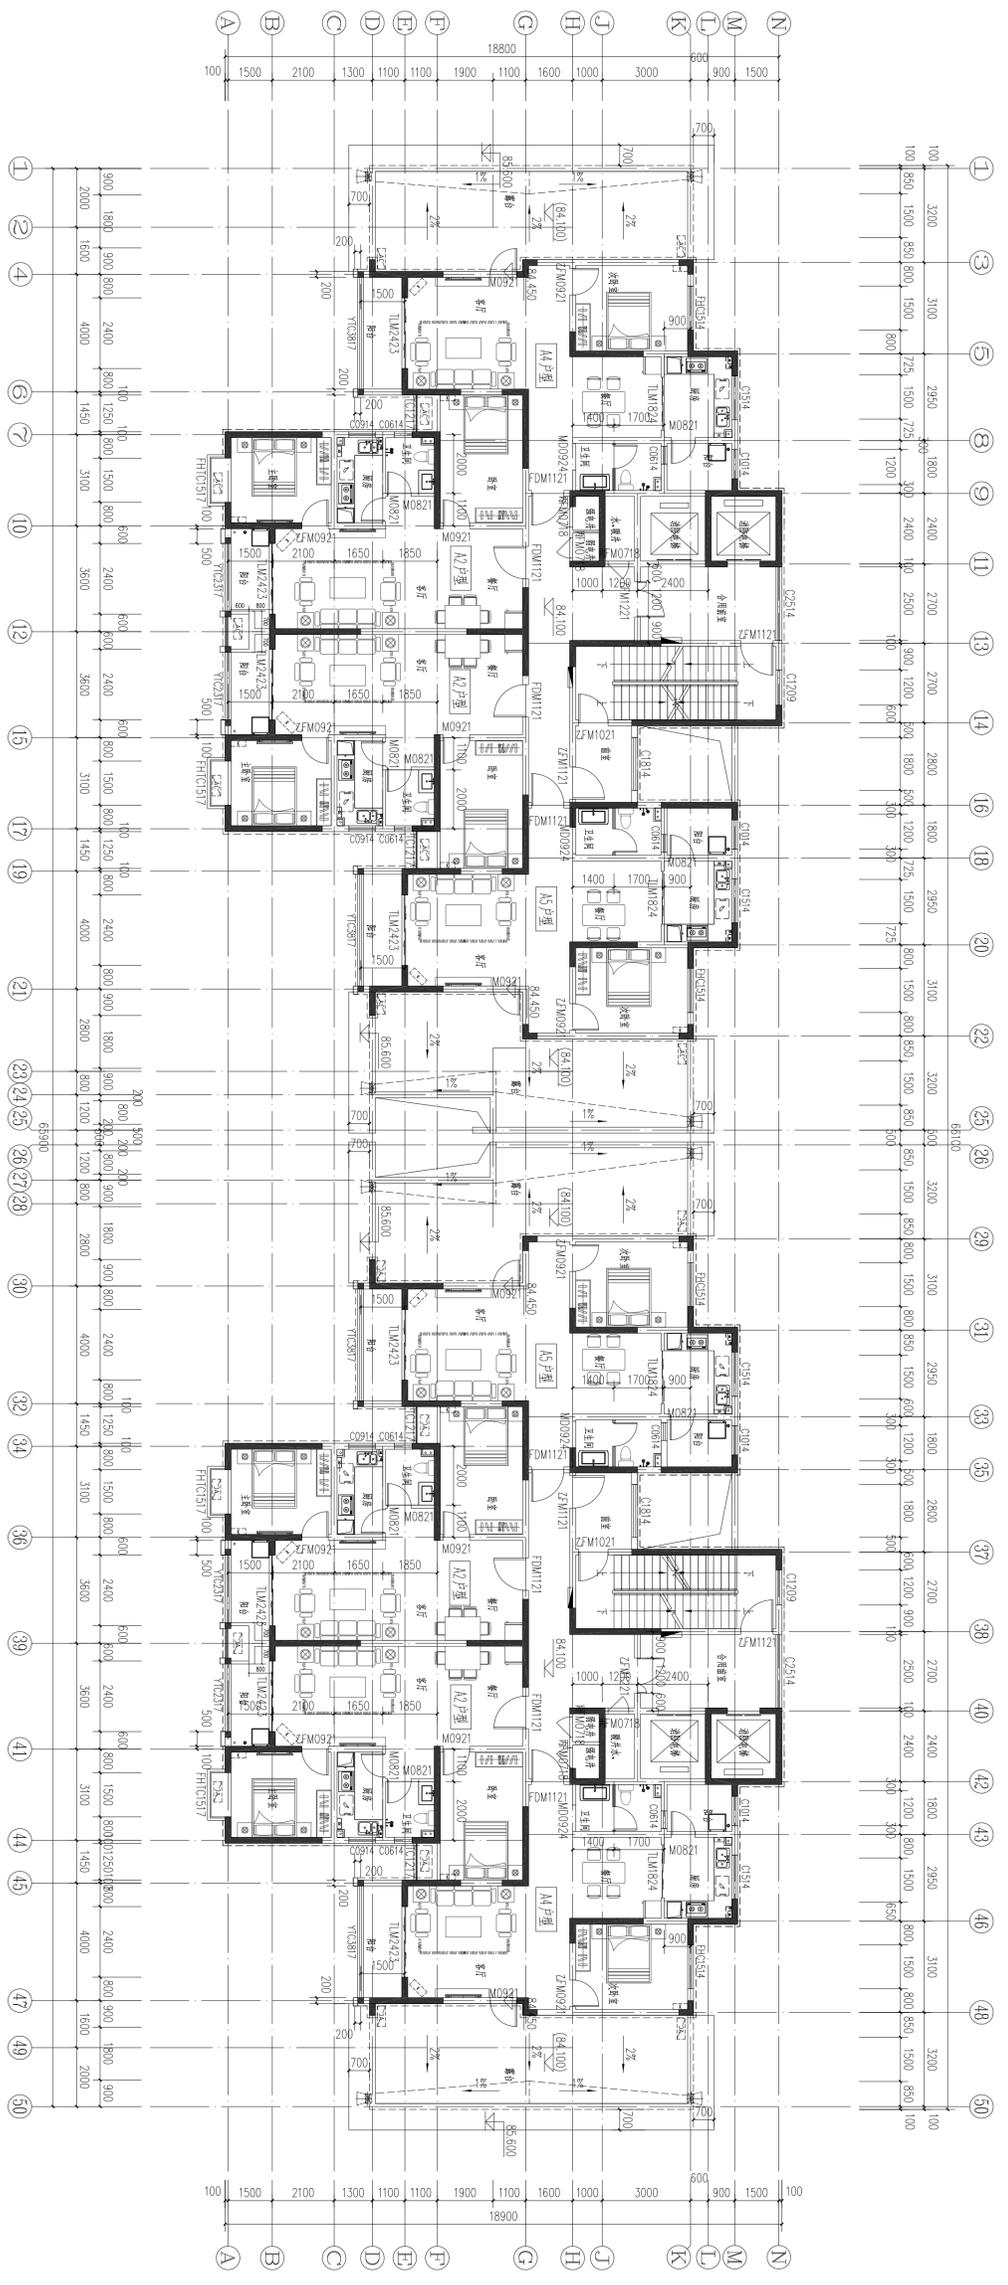


三十层平面图 1:100  
 本层建筑面积 900m<sup>2</sup>

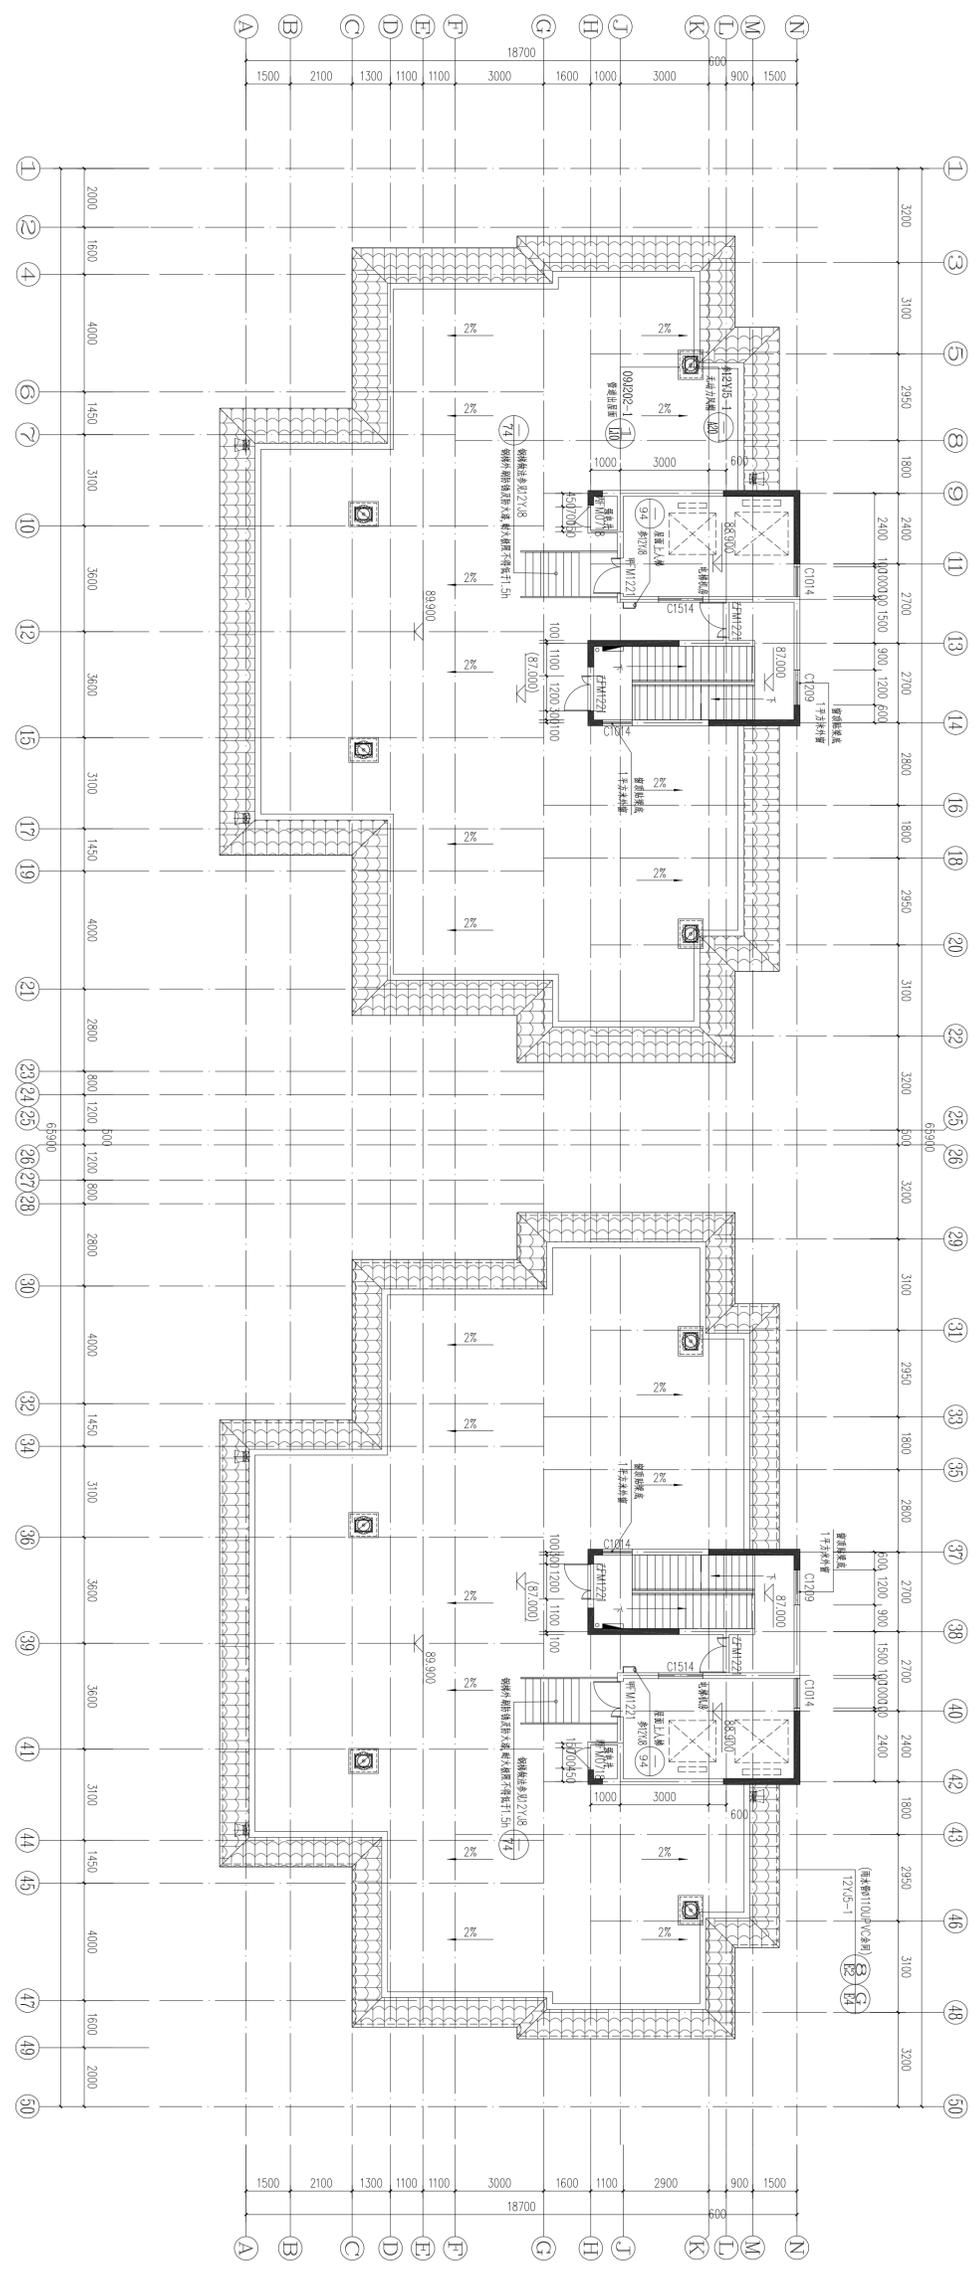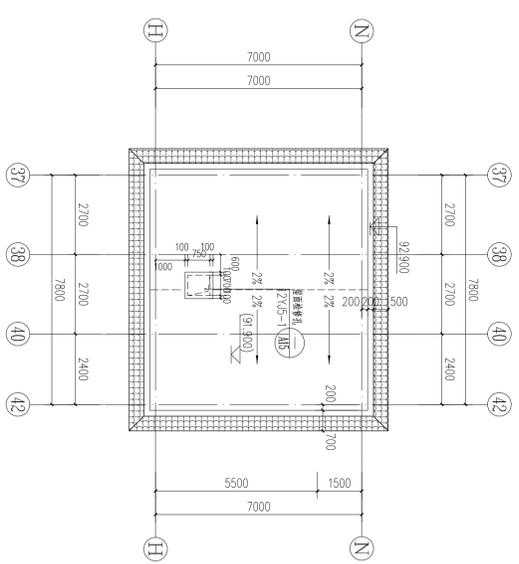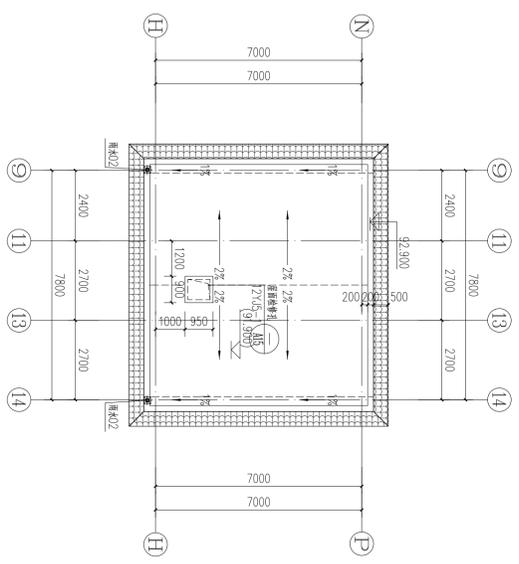

屋顶平面图 1:100  
本层建筑面积: 910m<sup>2</sup>

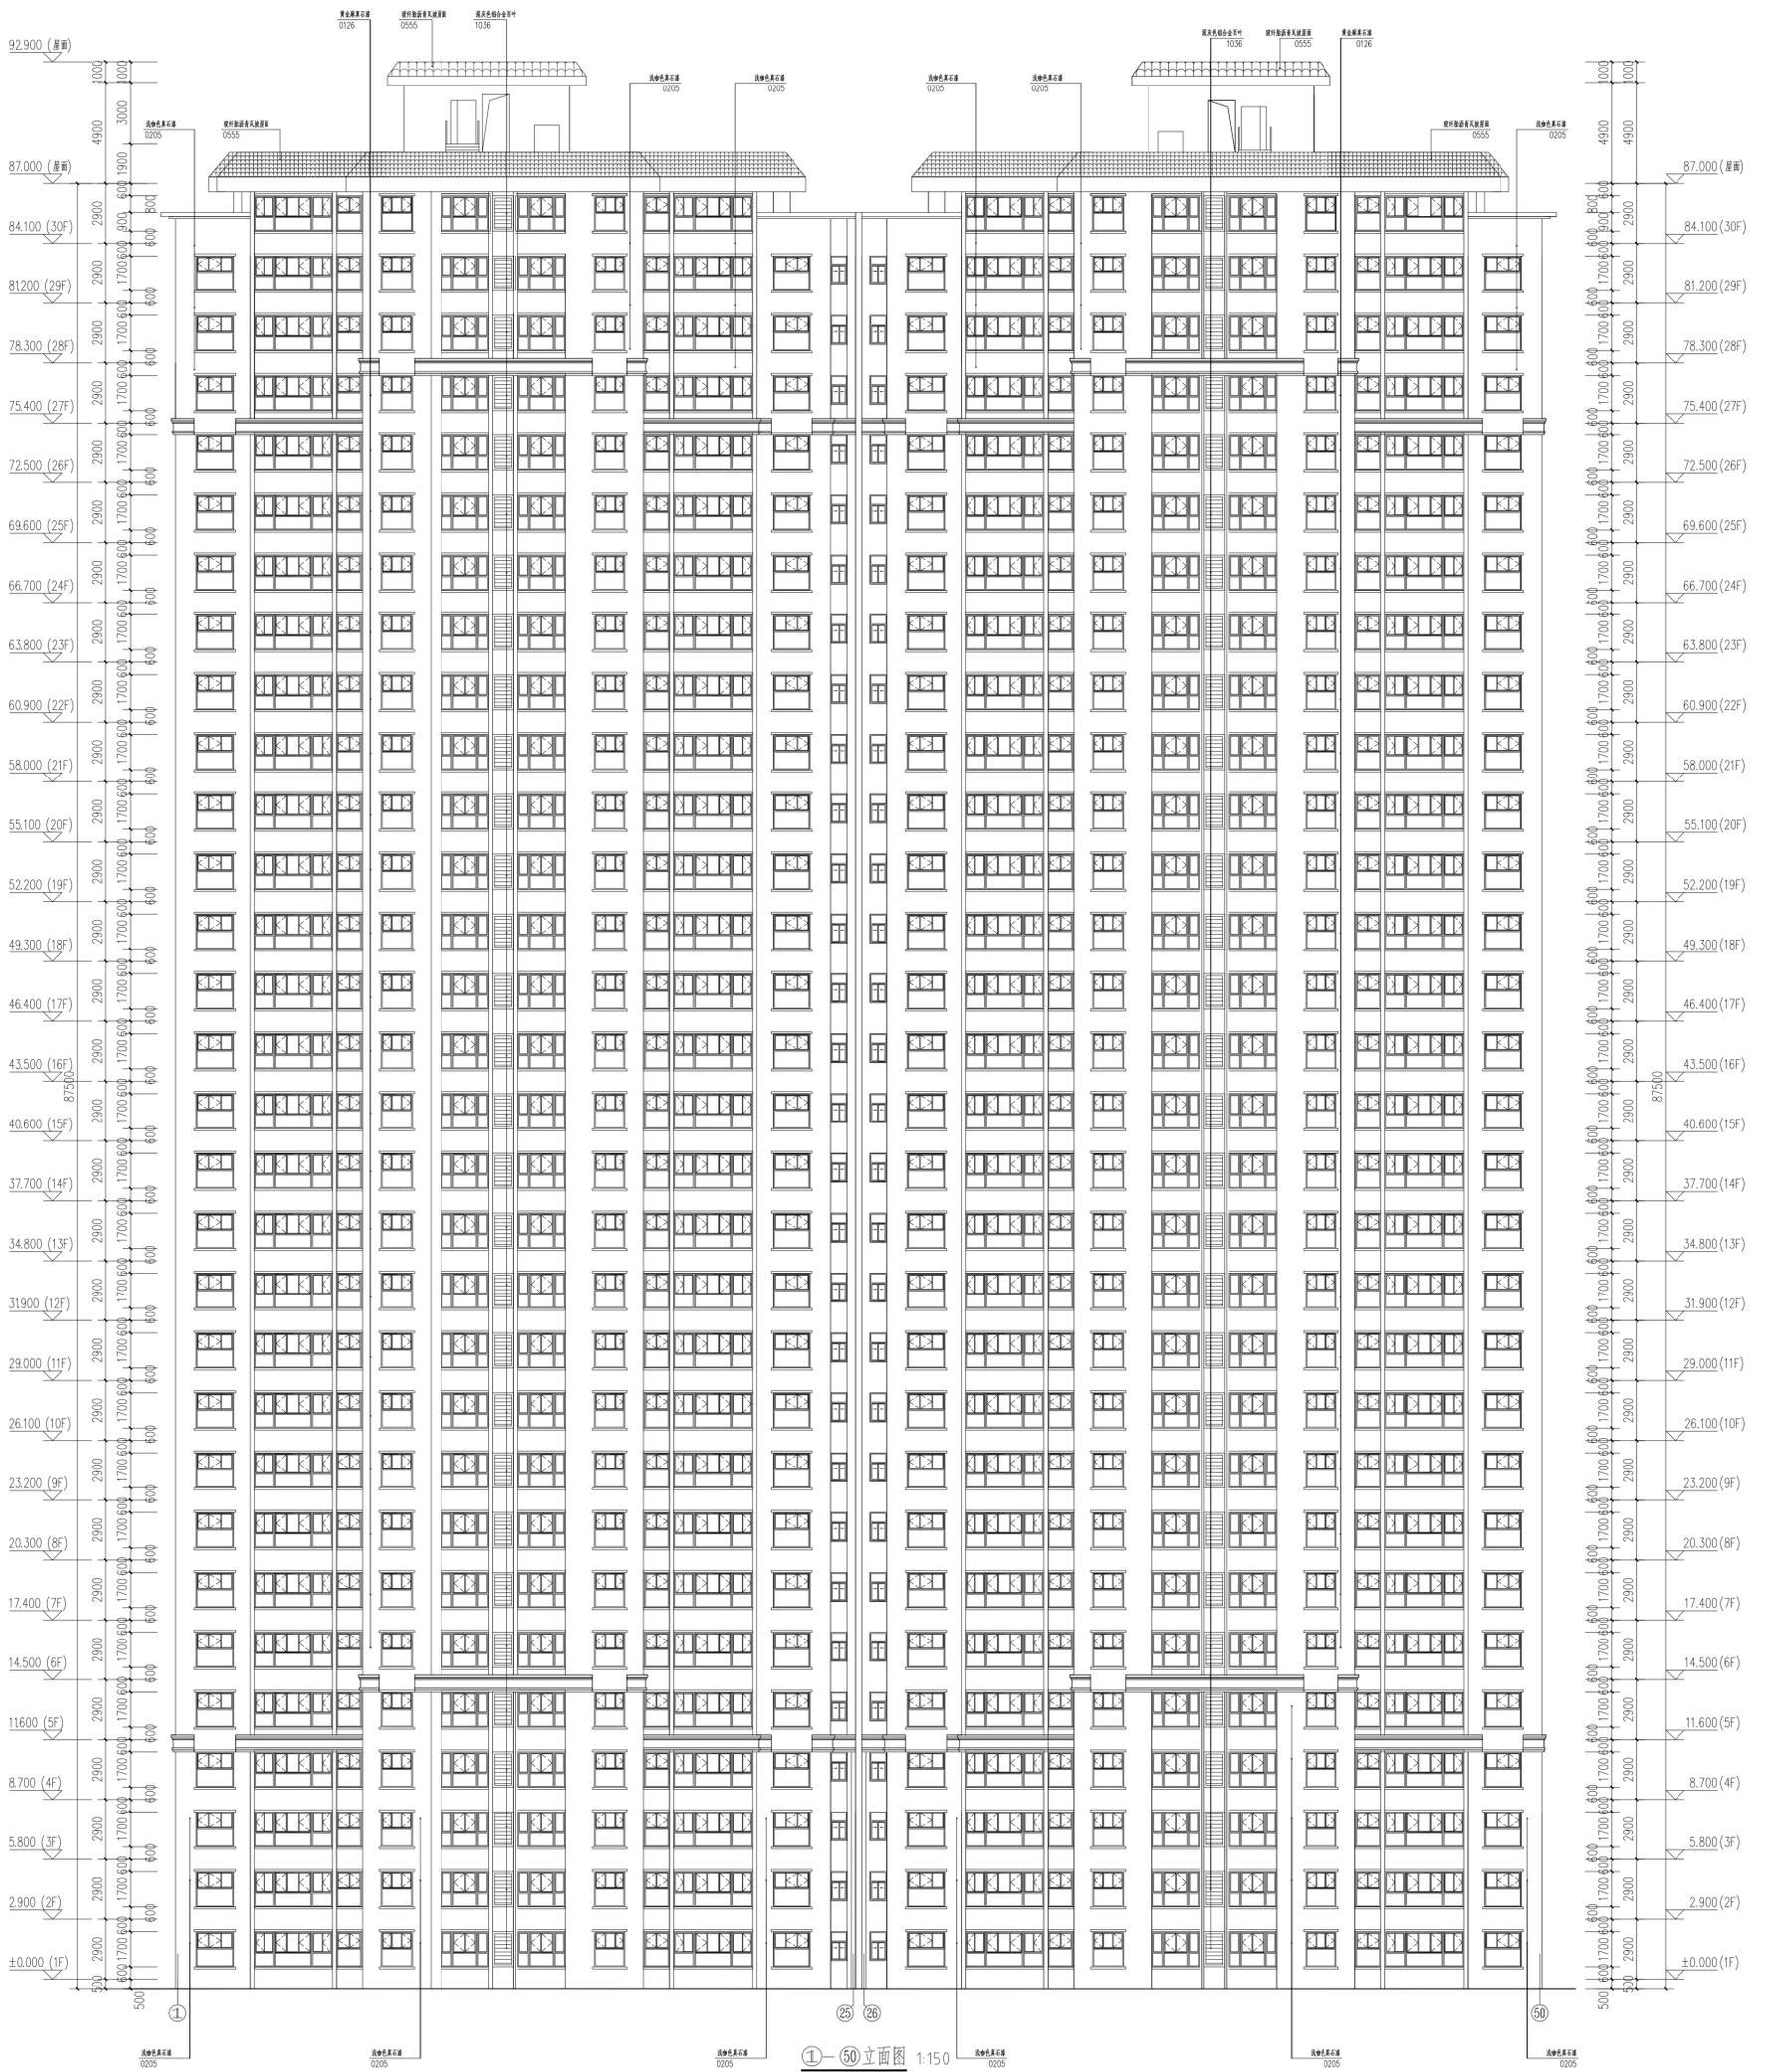

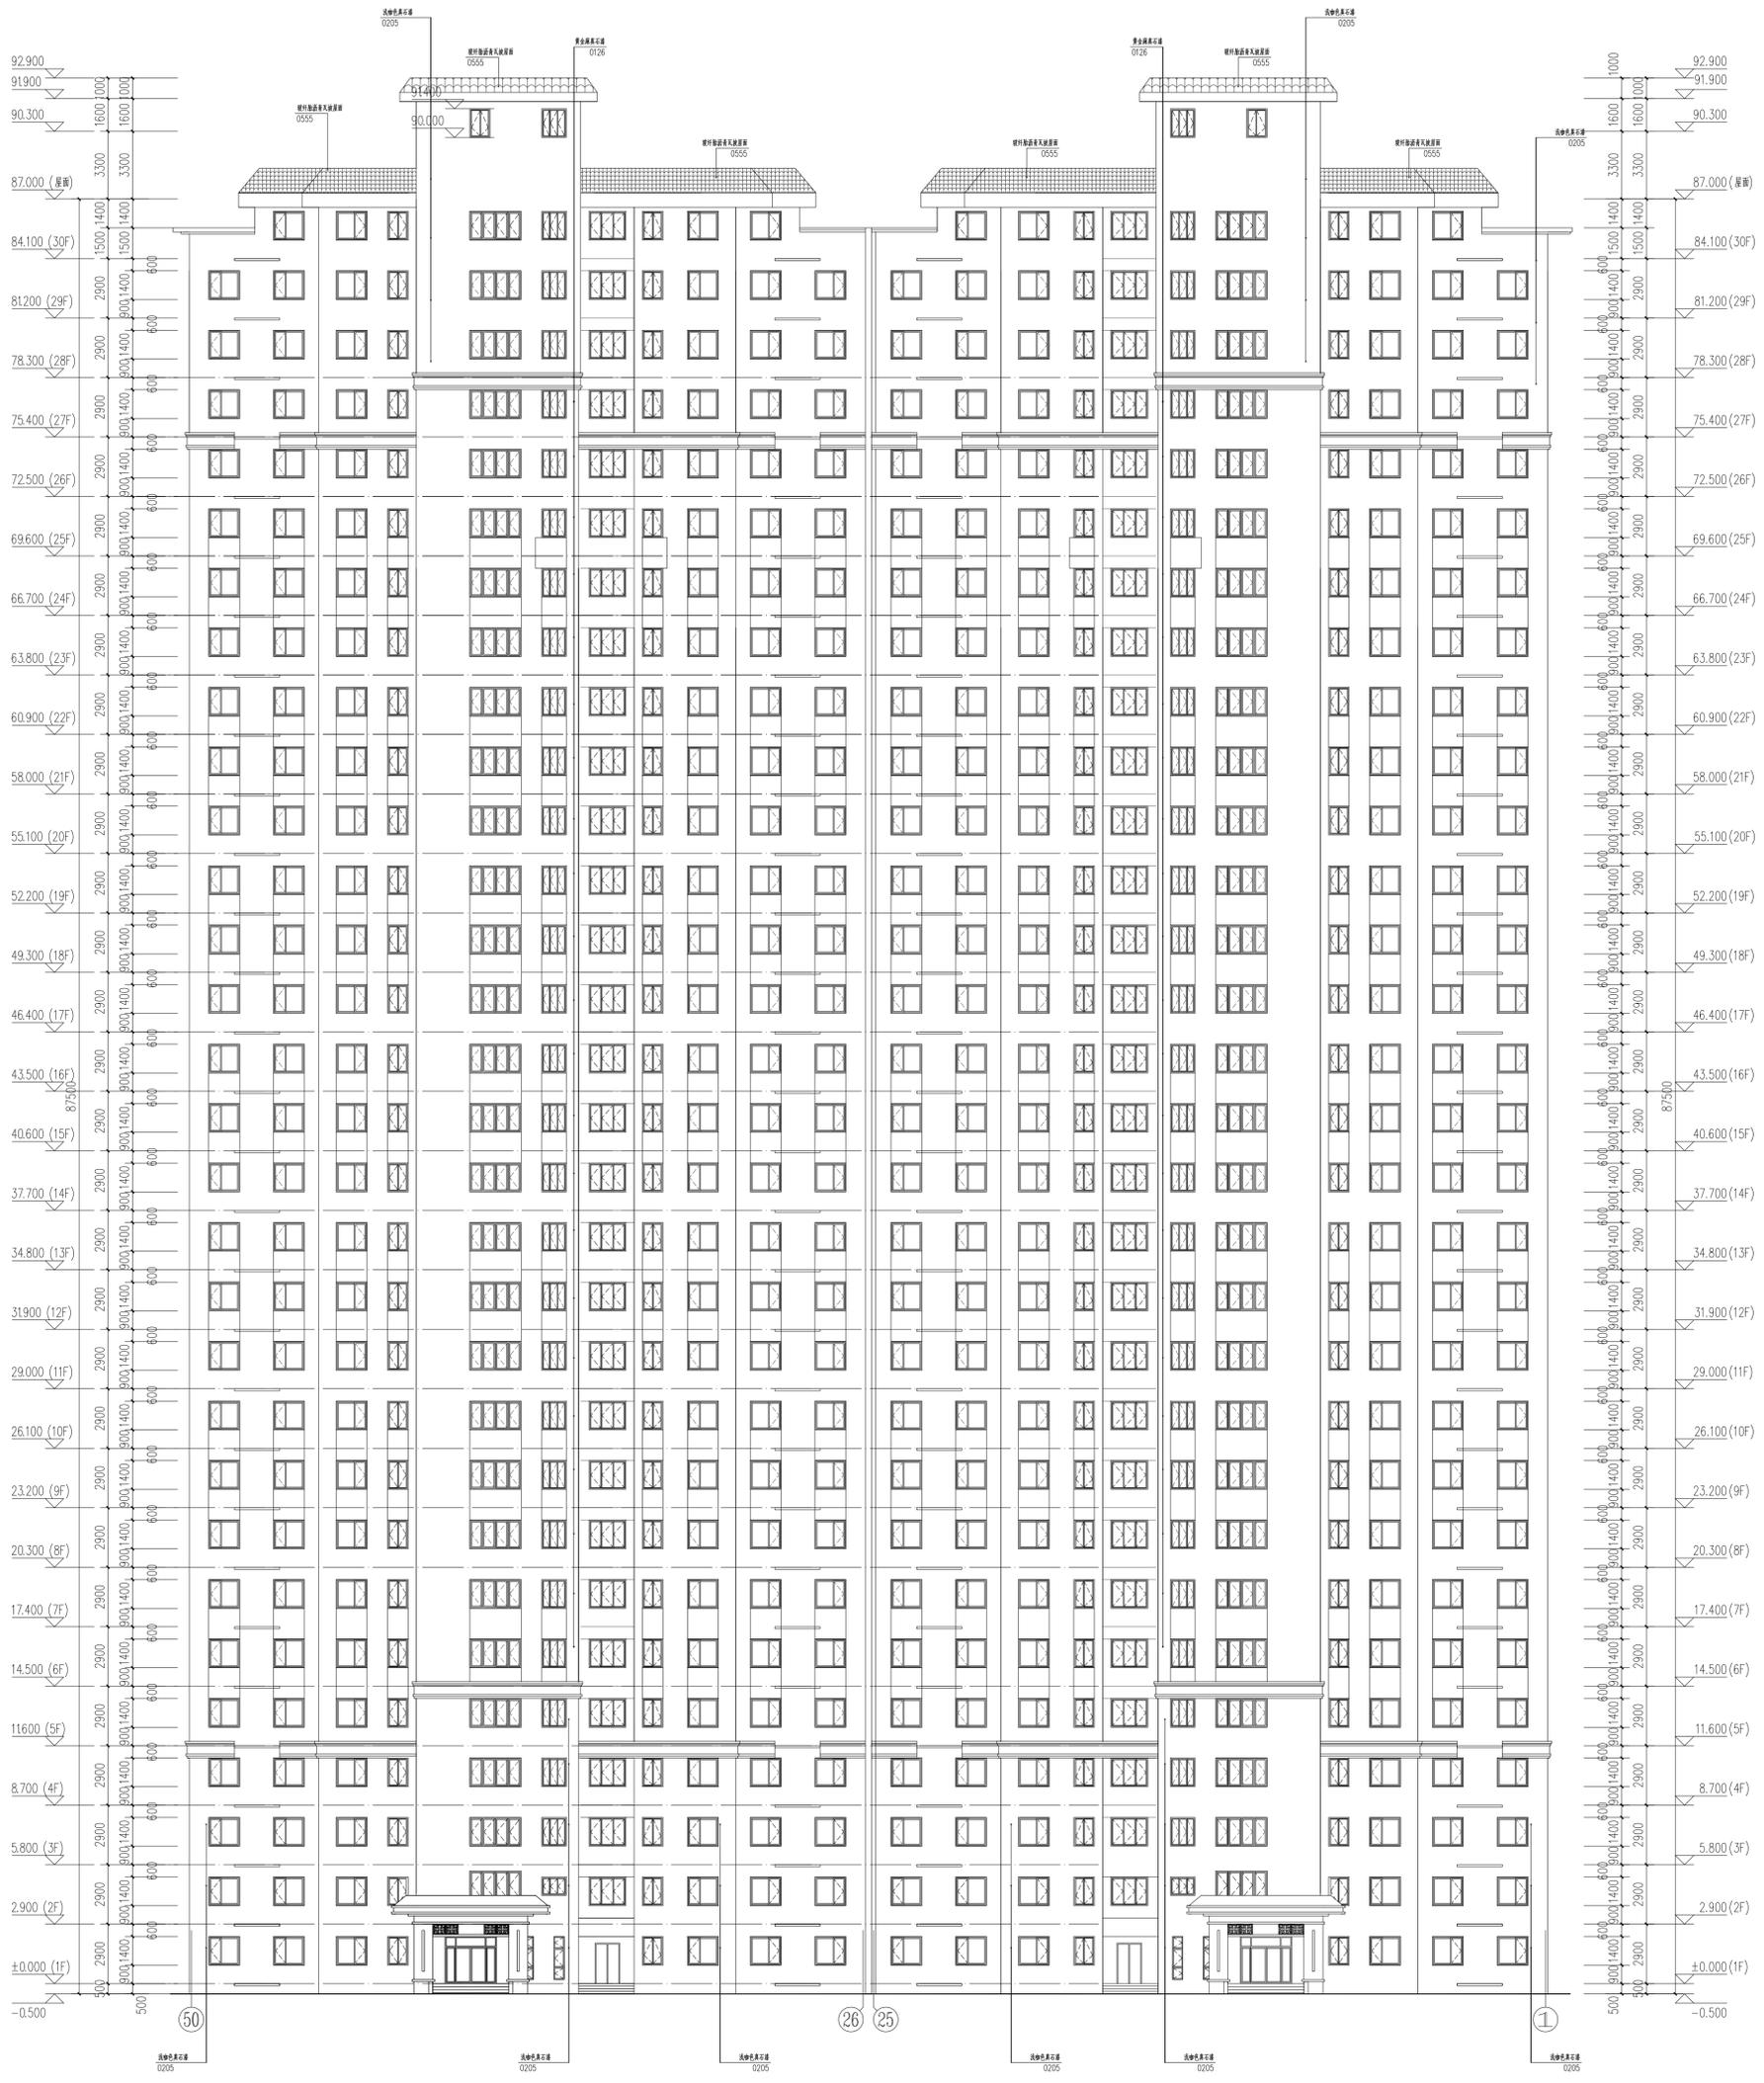

⑤0-①立面图 1:150

