




地下室平面图 1:100  
 本层建筑面积: 490.60m<sup>2</sup>  
 计算至墙外皮

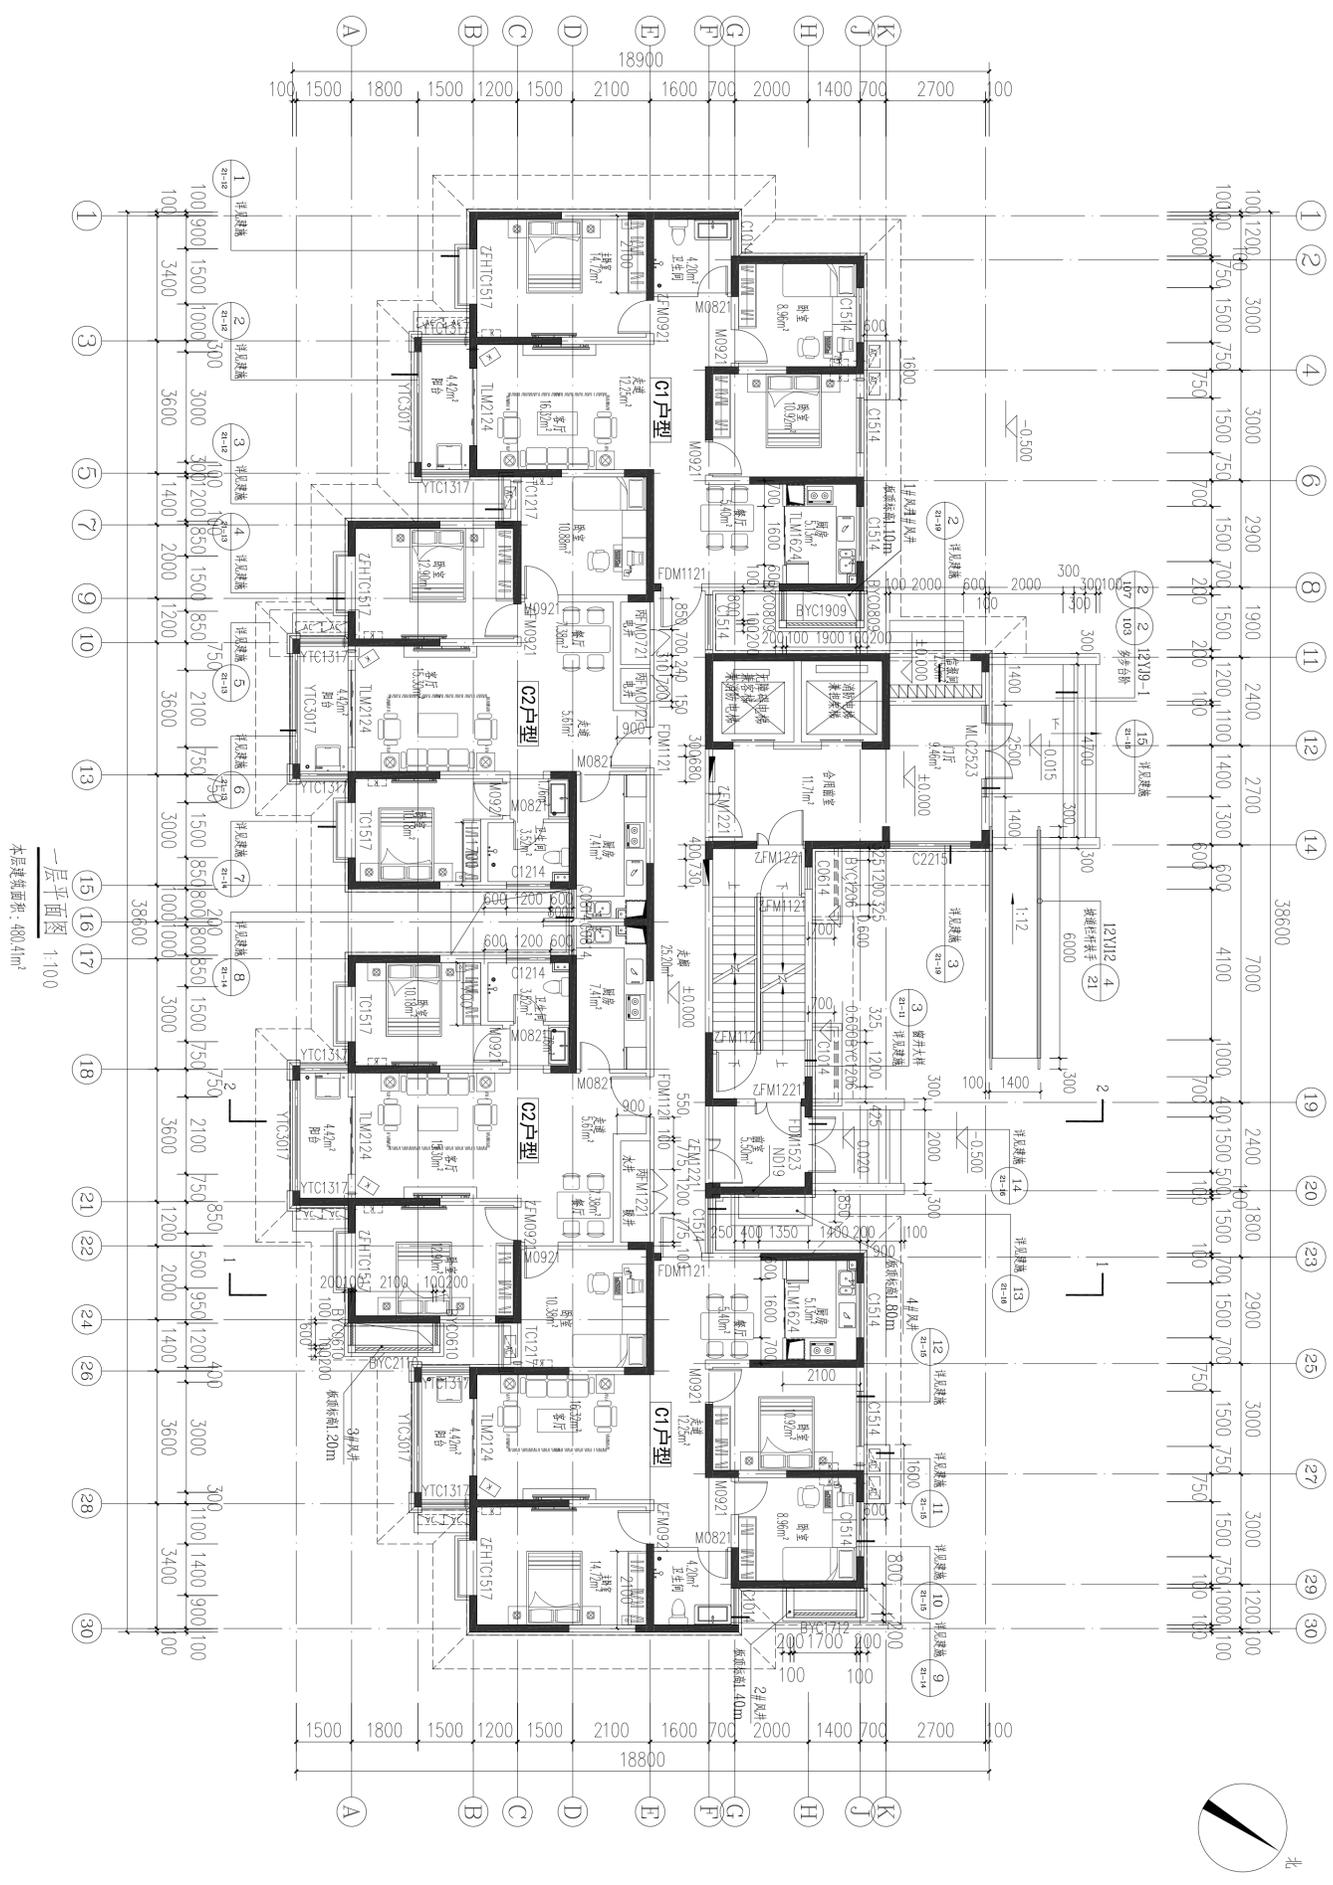


一层平面图 1:100  
 本层建筑面积: 480.41m<sup>2</sup>

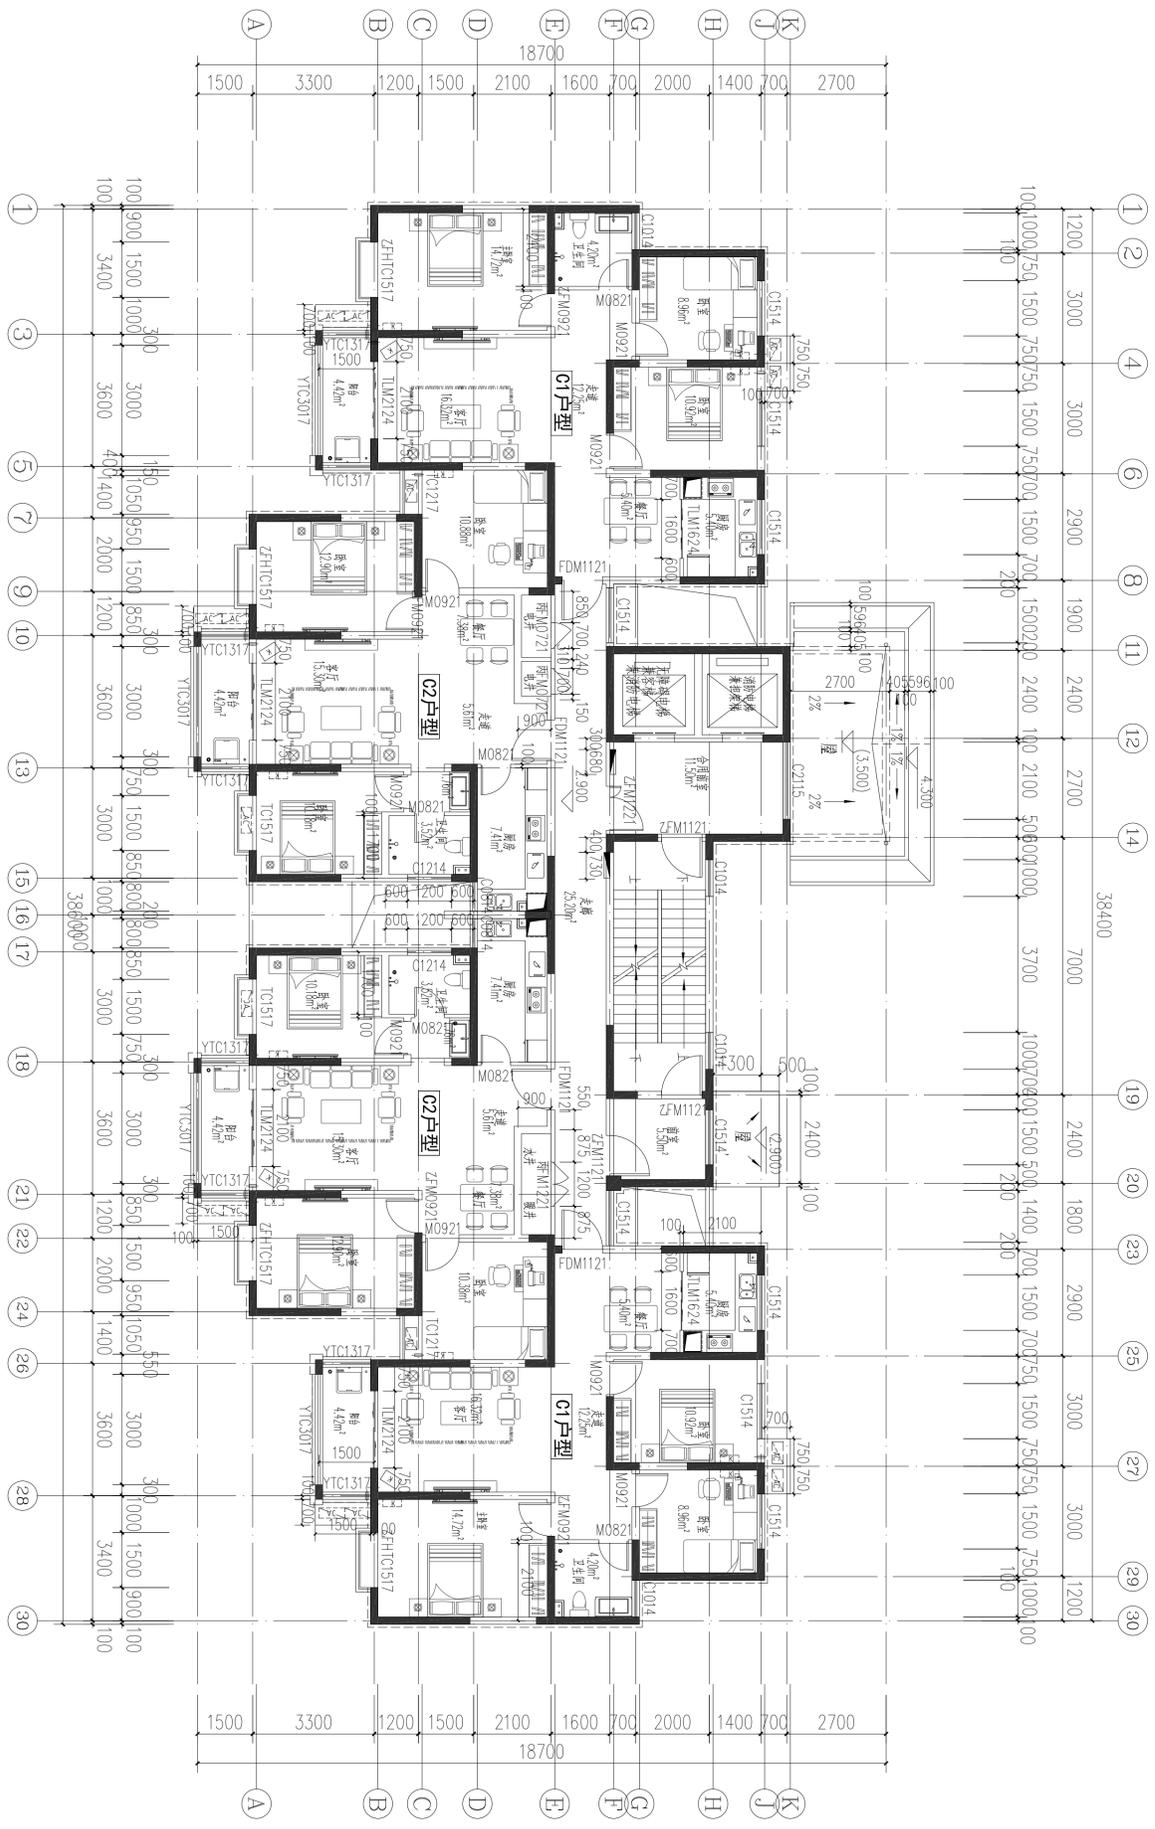


二层平面图 1:100  
 本层建筑面积: 4753.1m²

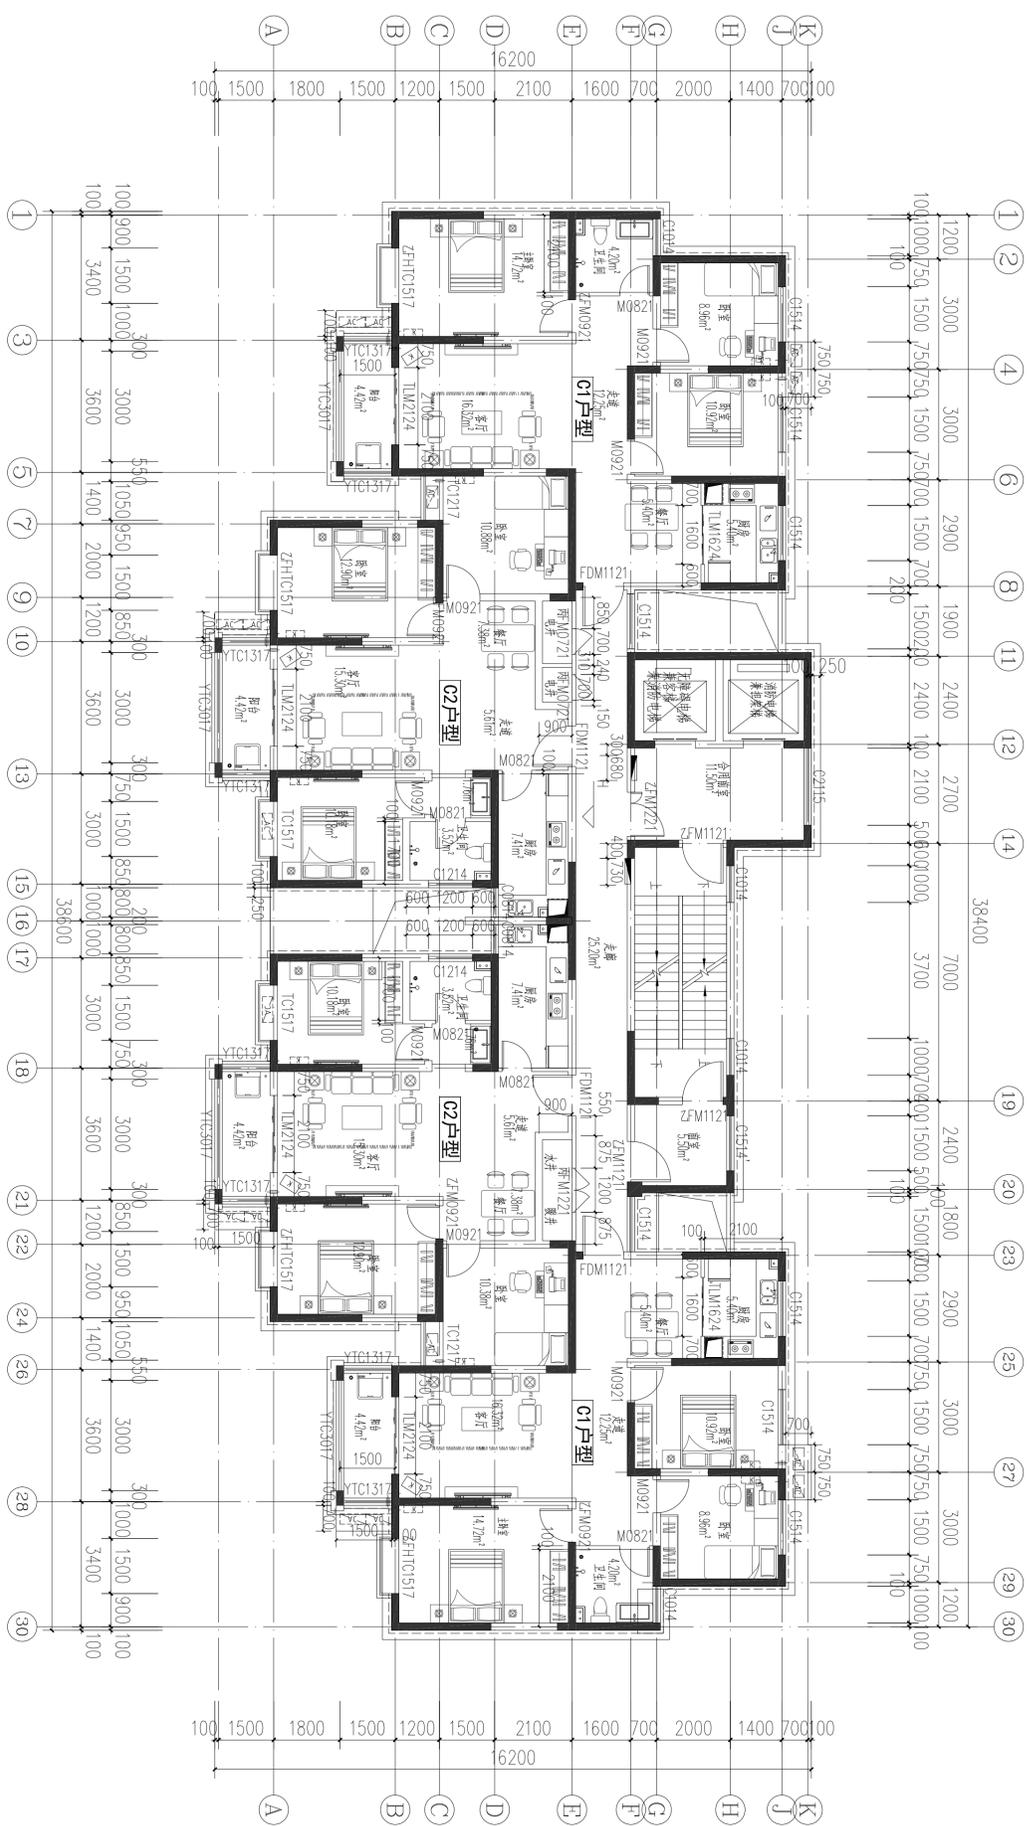


三十三层平面图 1:100  
 本层建筑面积: 475.13m<sup>2</sup>

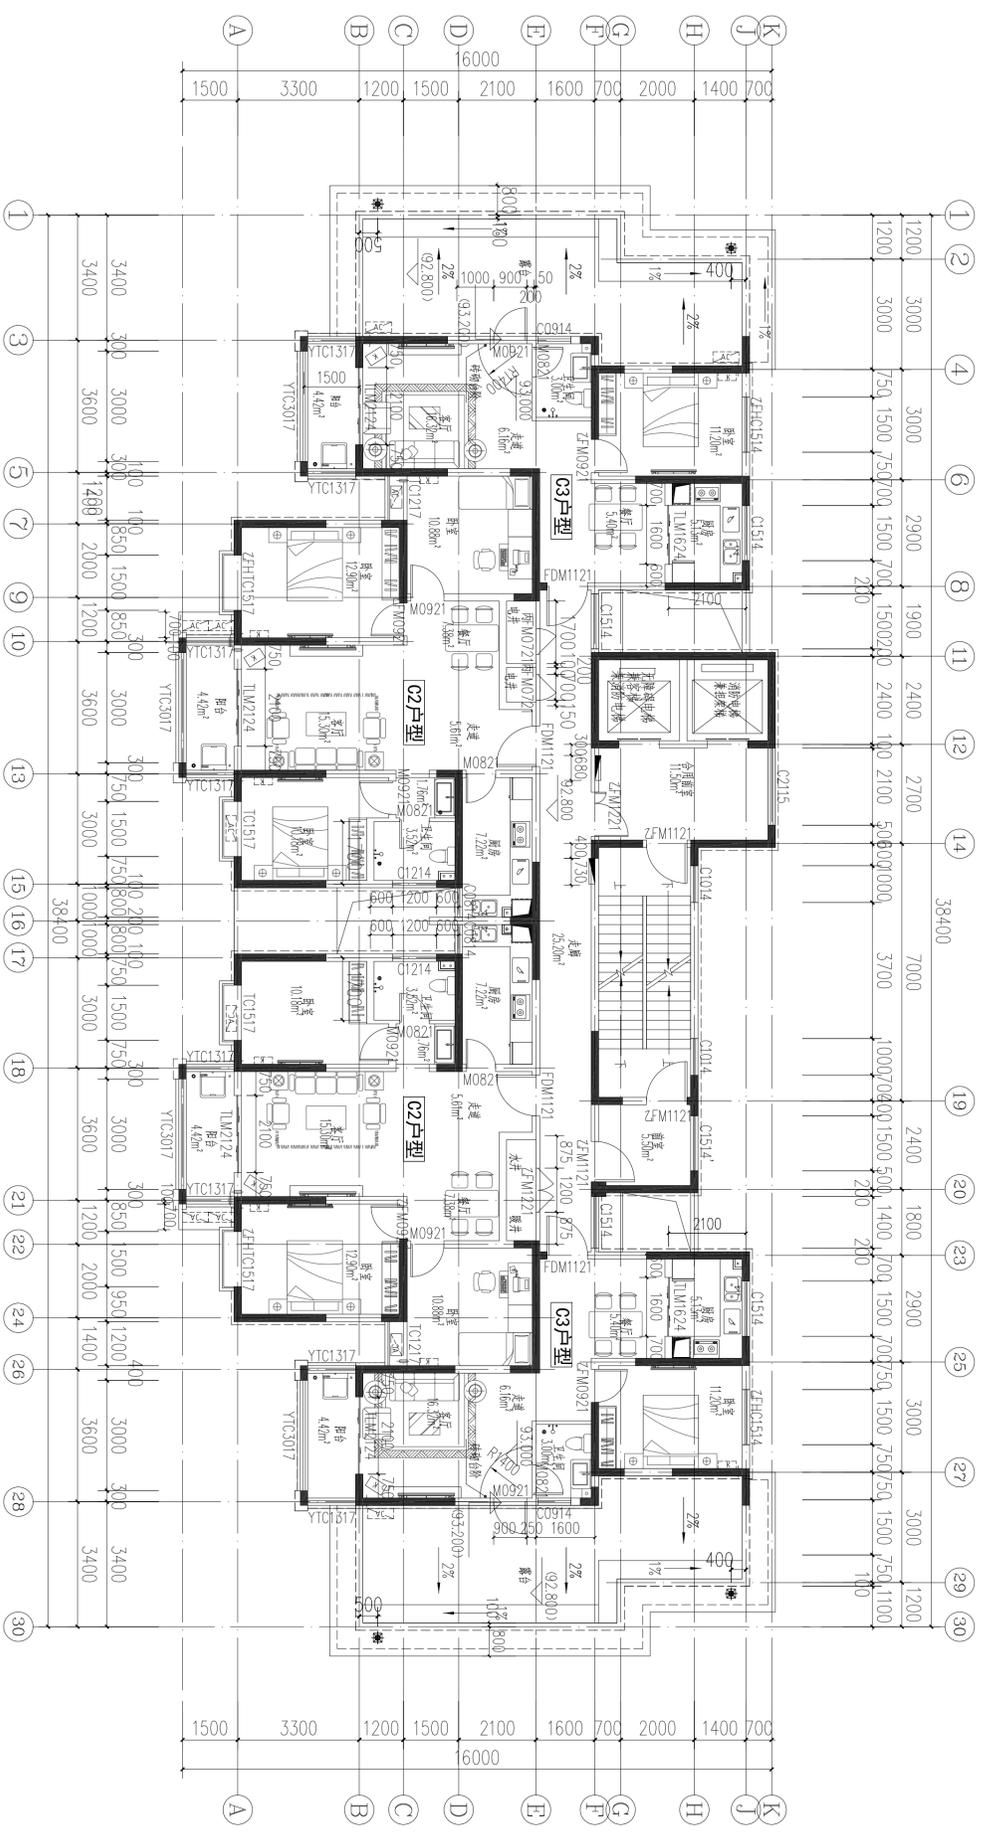

二十三层平面图 1:100  
 本层建筑面积: 402.88m<sup>2</sup>

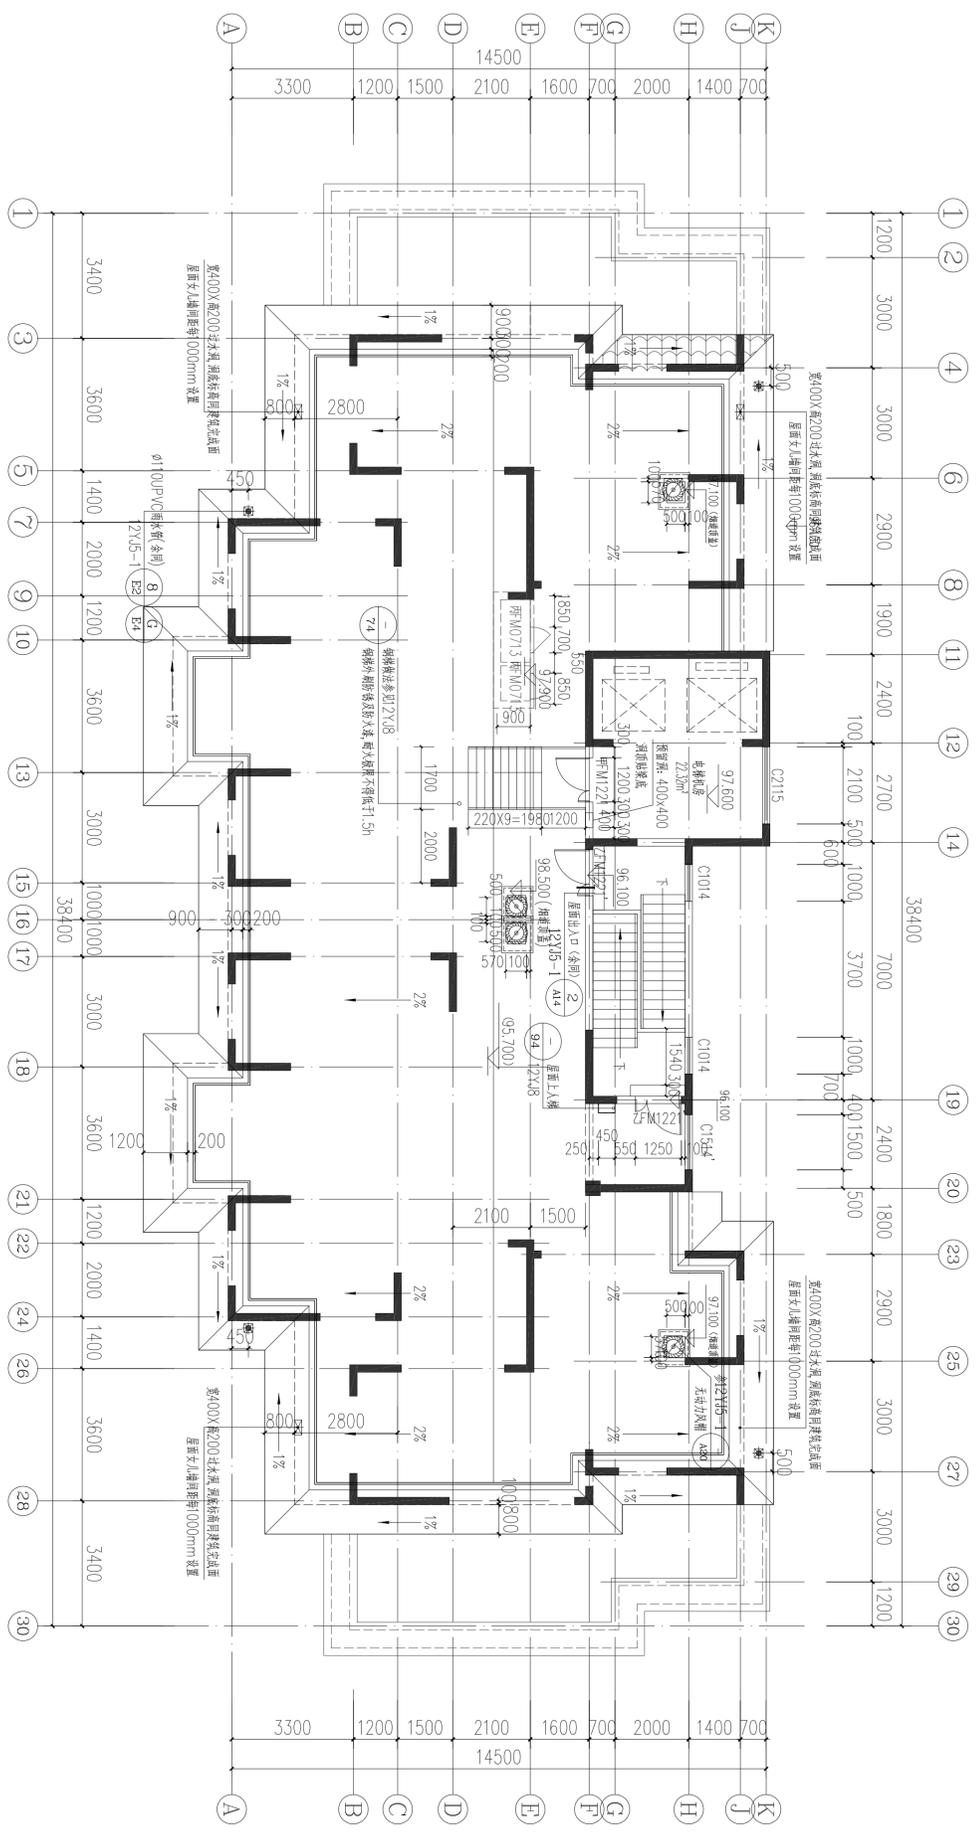


屋顶层平面图 1:100  
 本层建筑面积: 57,00m<sup>2</sup>

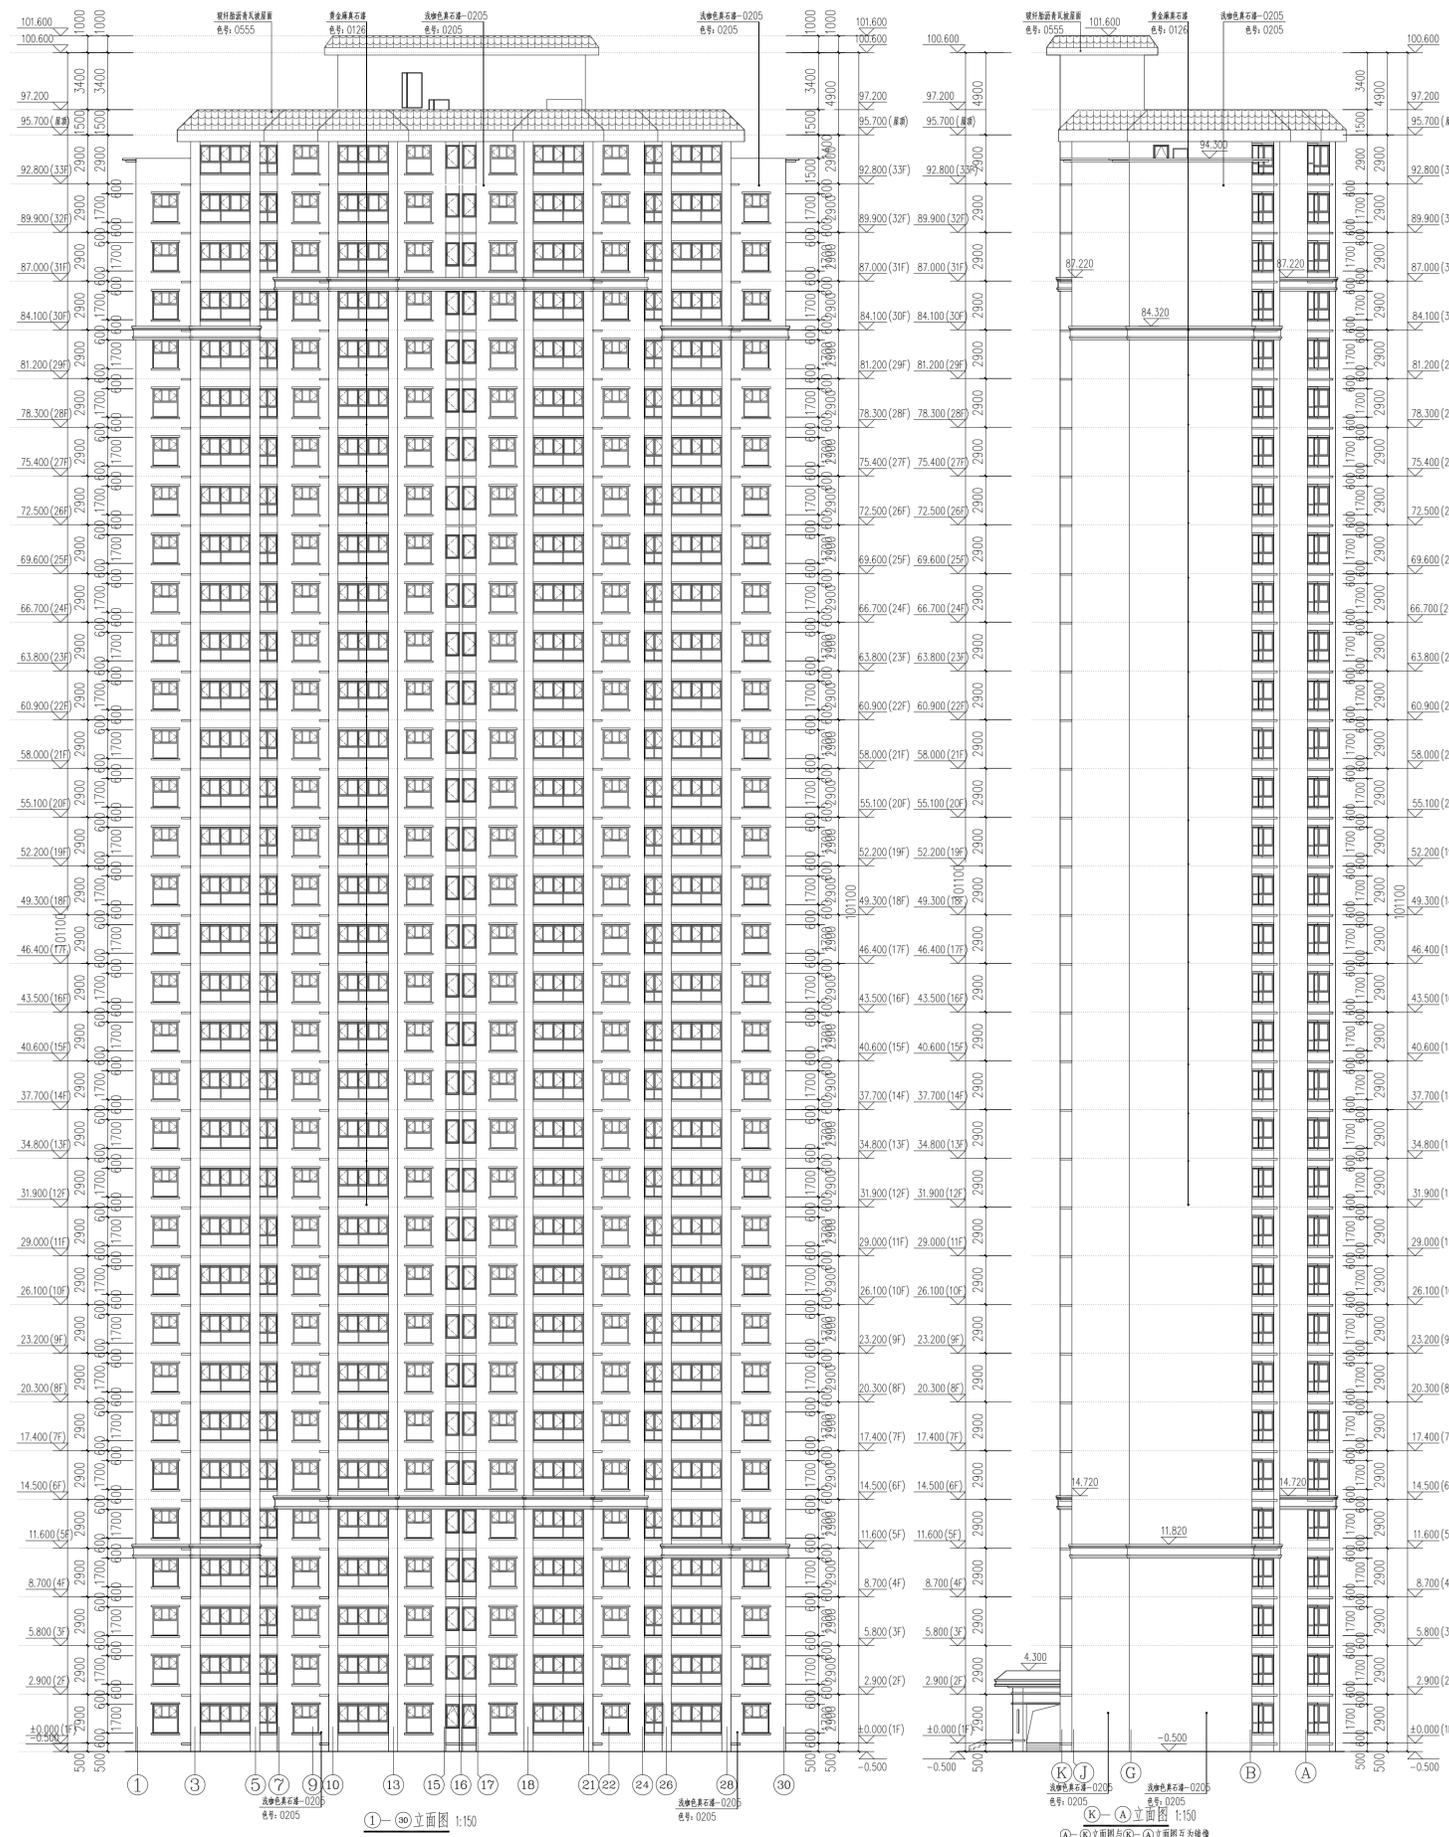


①-⑩立面图 1:150


⑪-⑬立面图 1:150

①-⑩立面附⑪-⑬立面图互不冲突

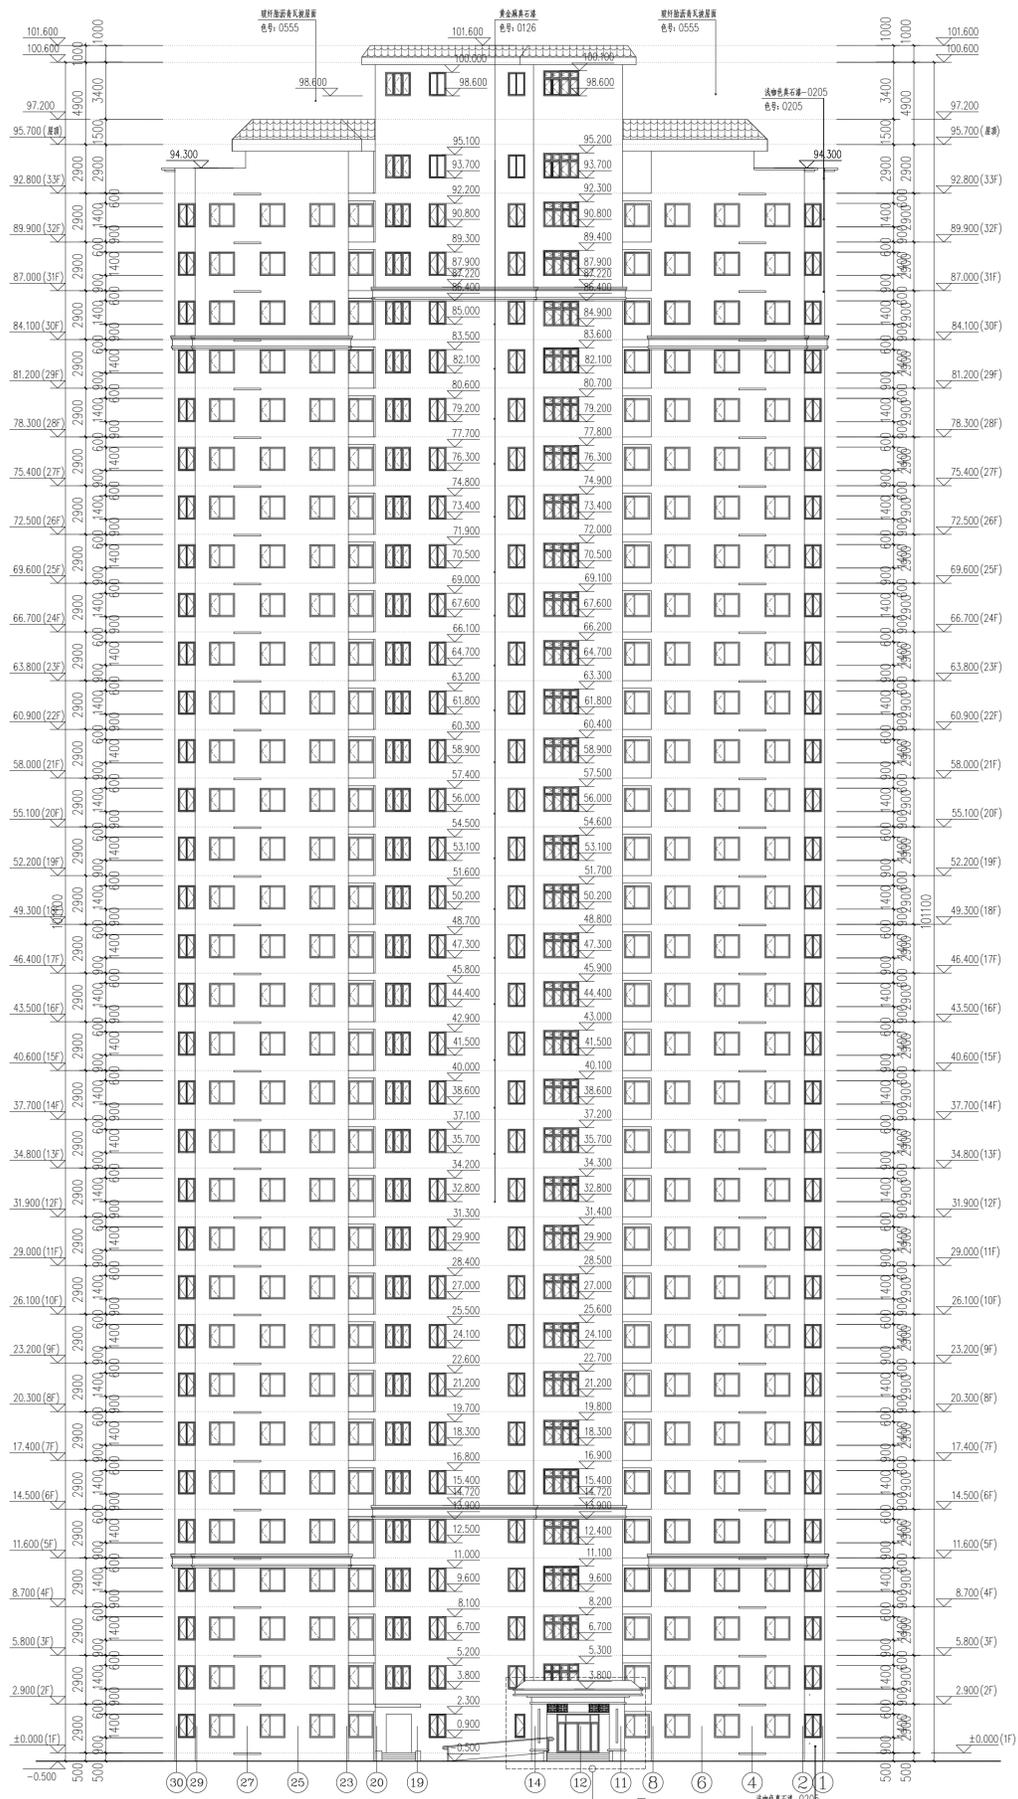

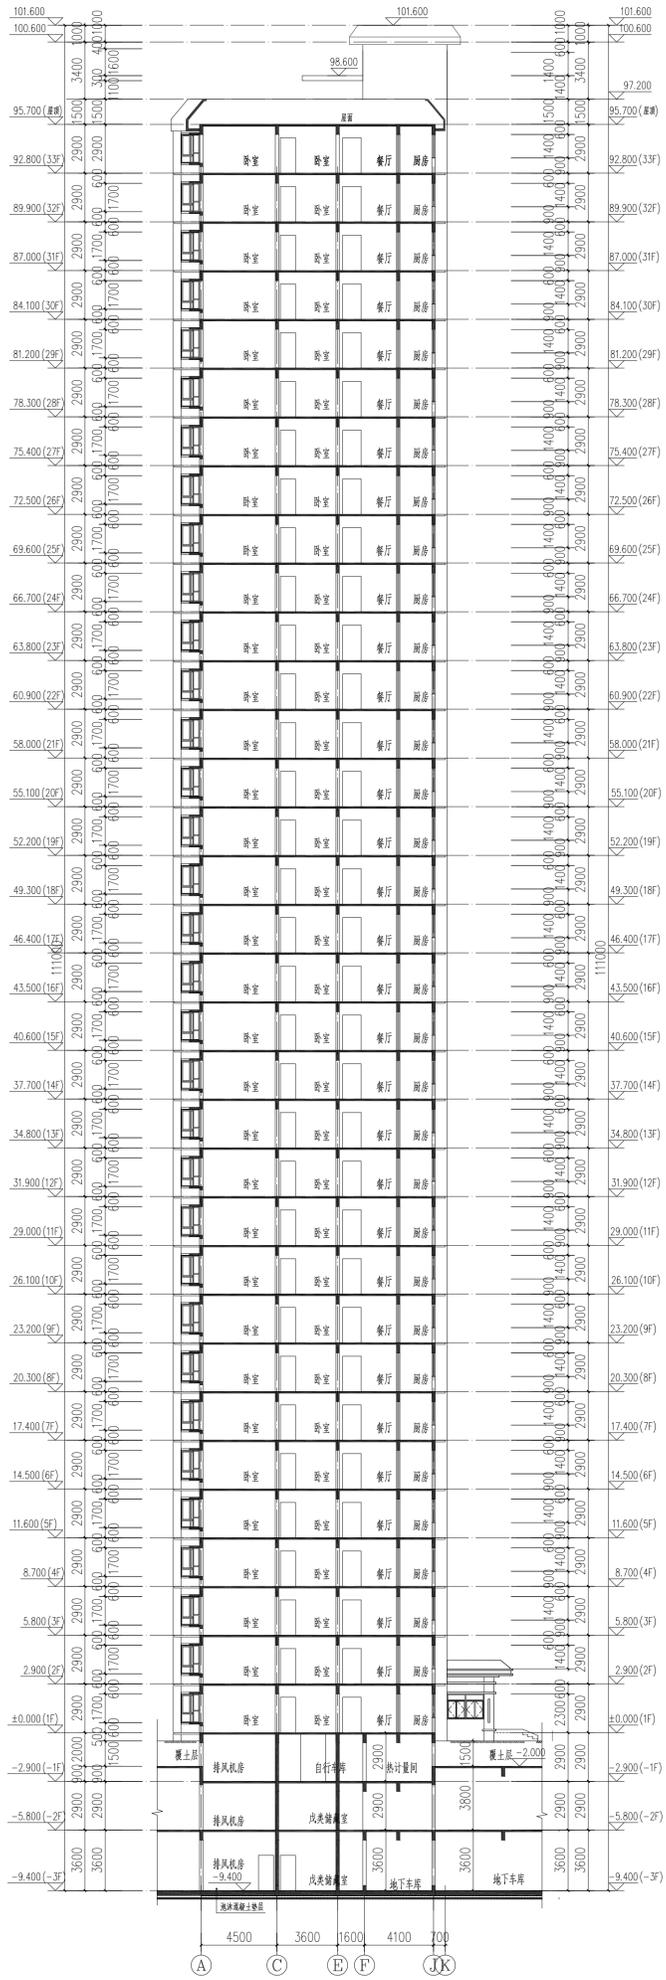

1-1剖面图 1:150

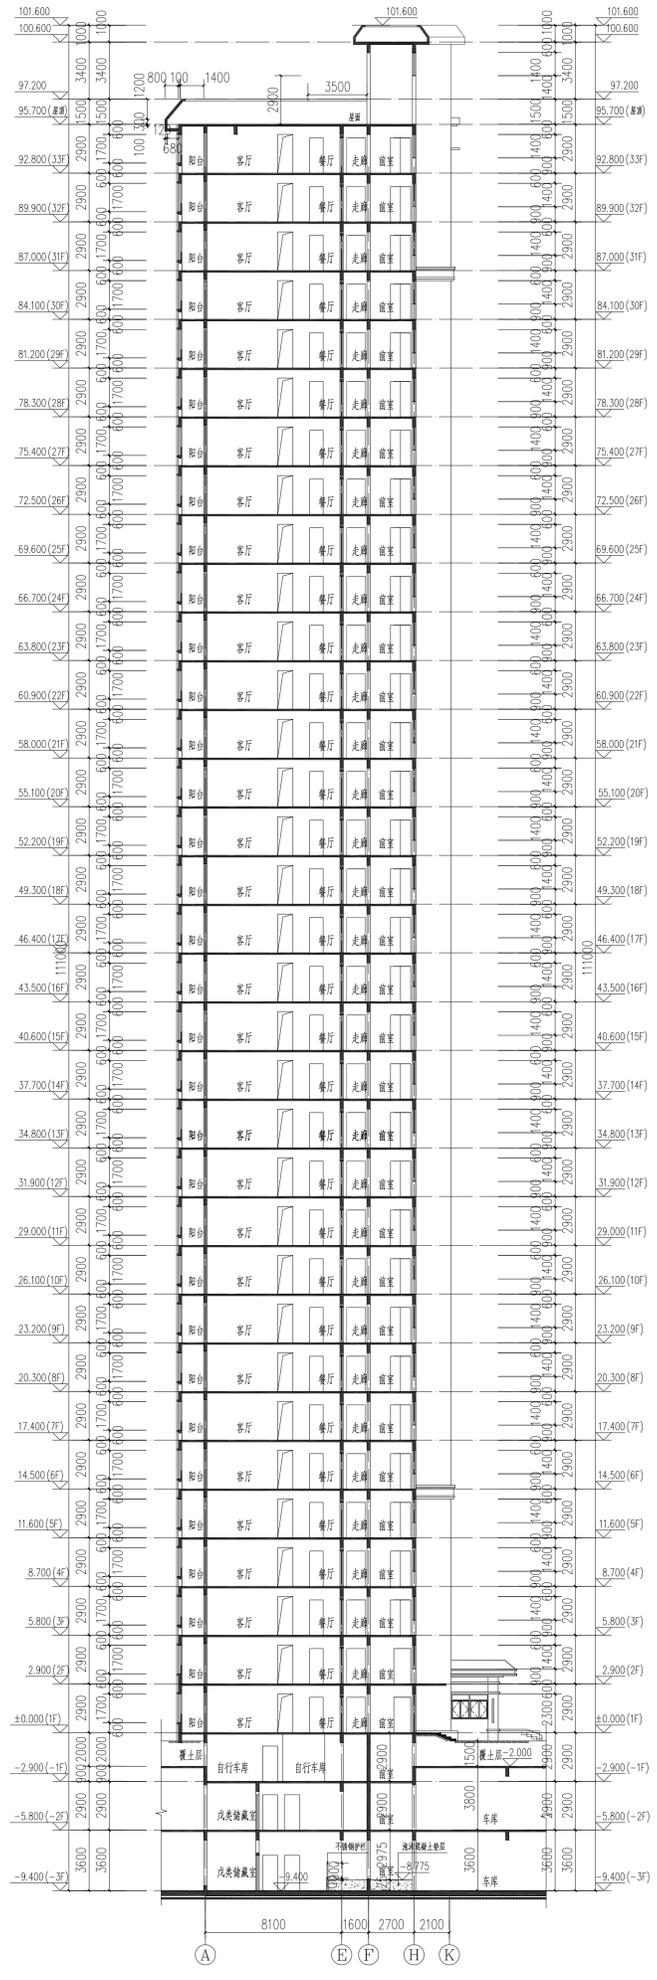

2-2剖面图 1:150