



地下二层平面图 1:100
 本层建筑面积: 897.54m²

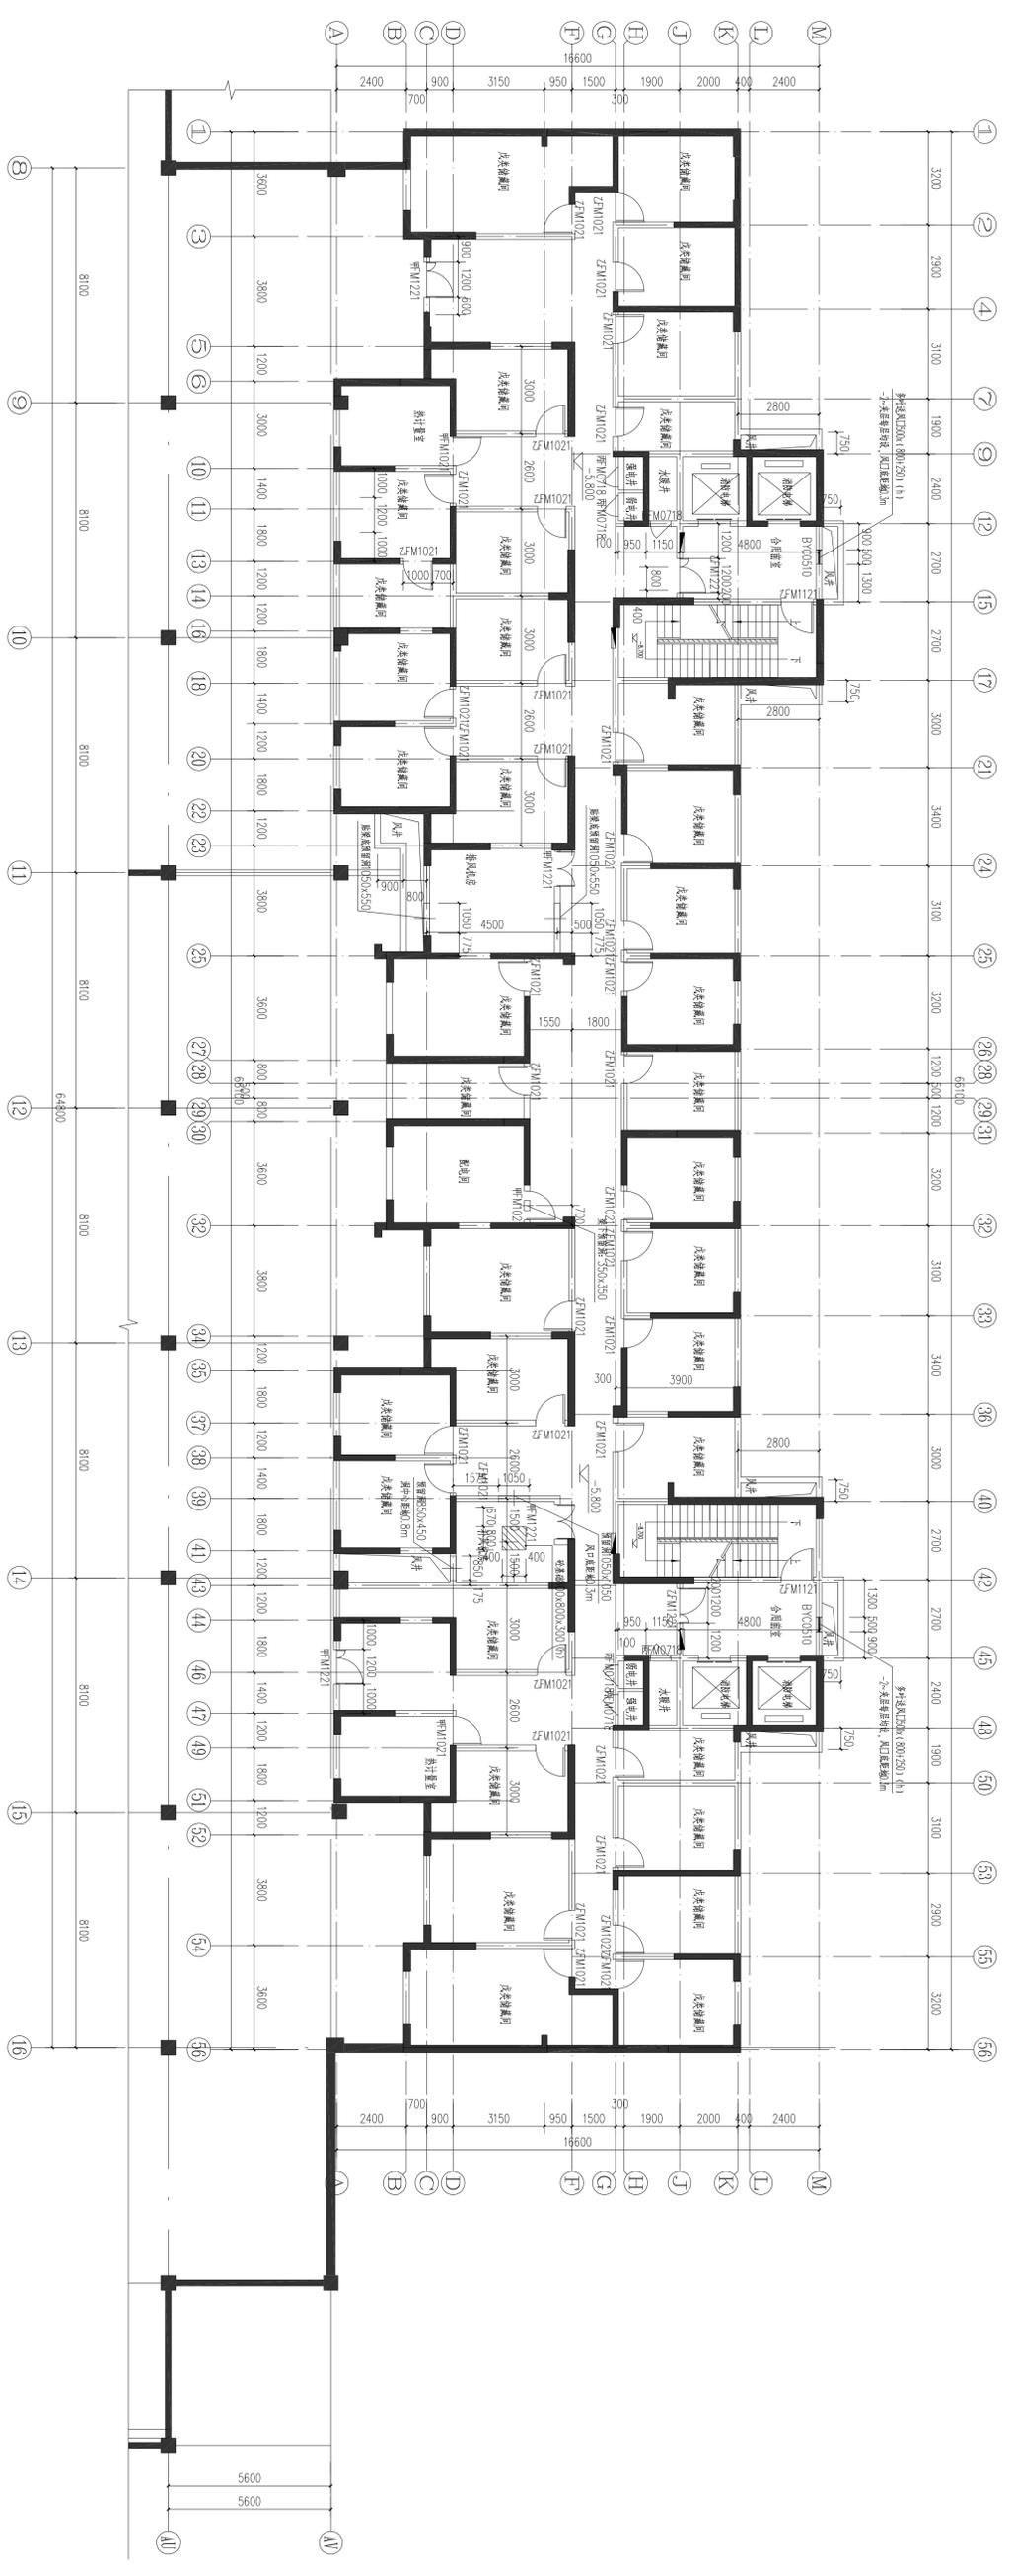


地下一层平面图 1:100
 本层建筑面积: 897.54m²

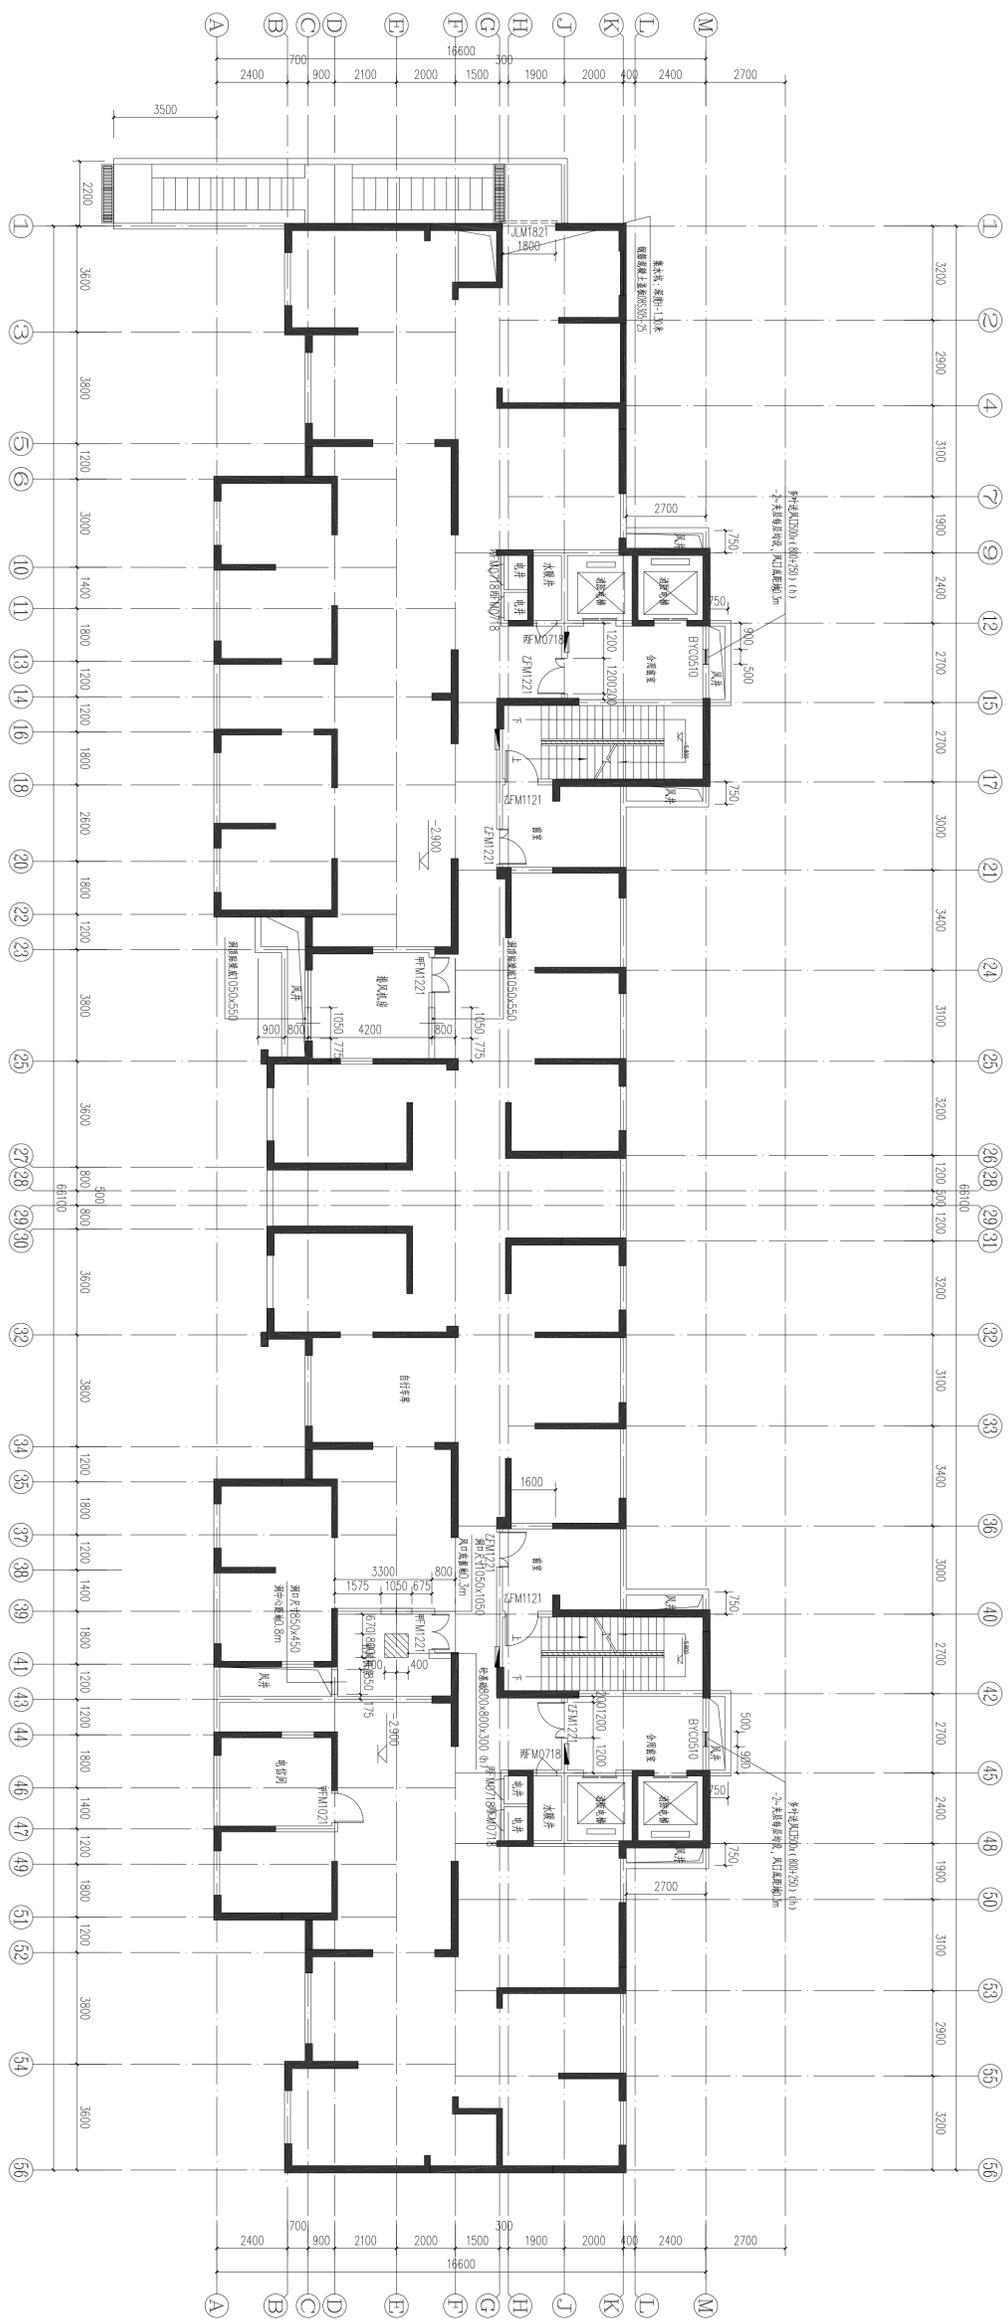


地下夹层平面图 1:100


本层建筑面积: 918.38m²

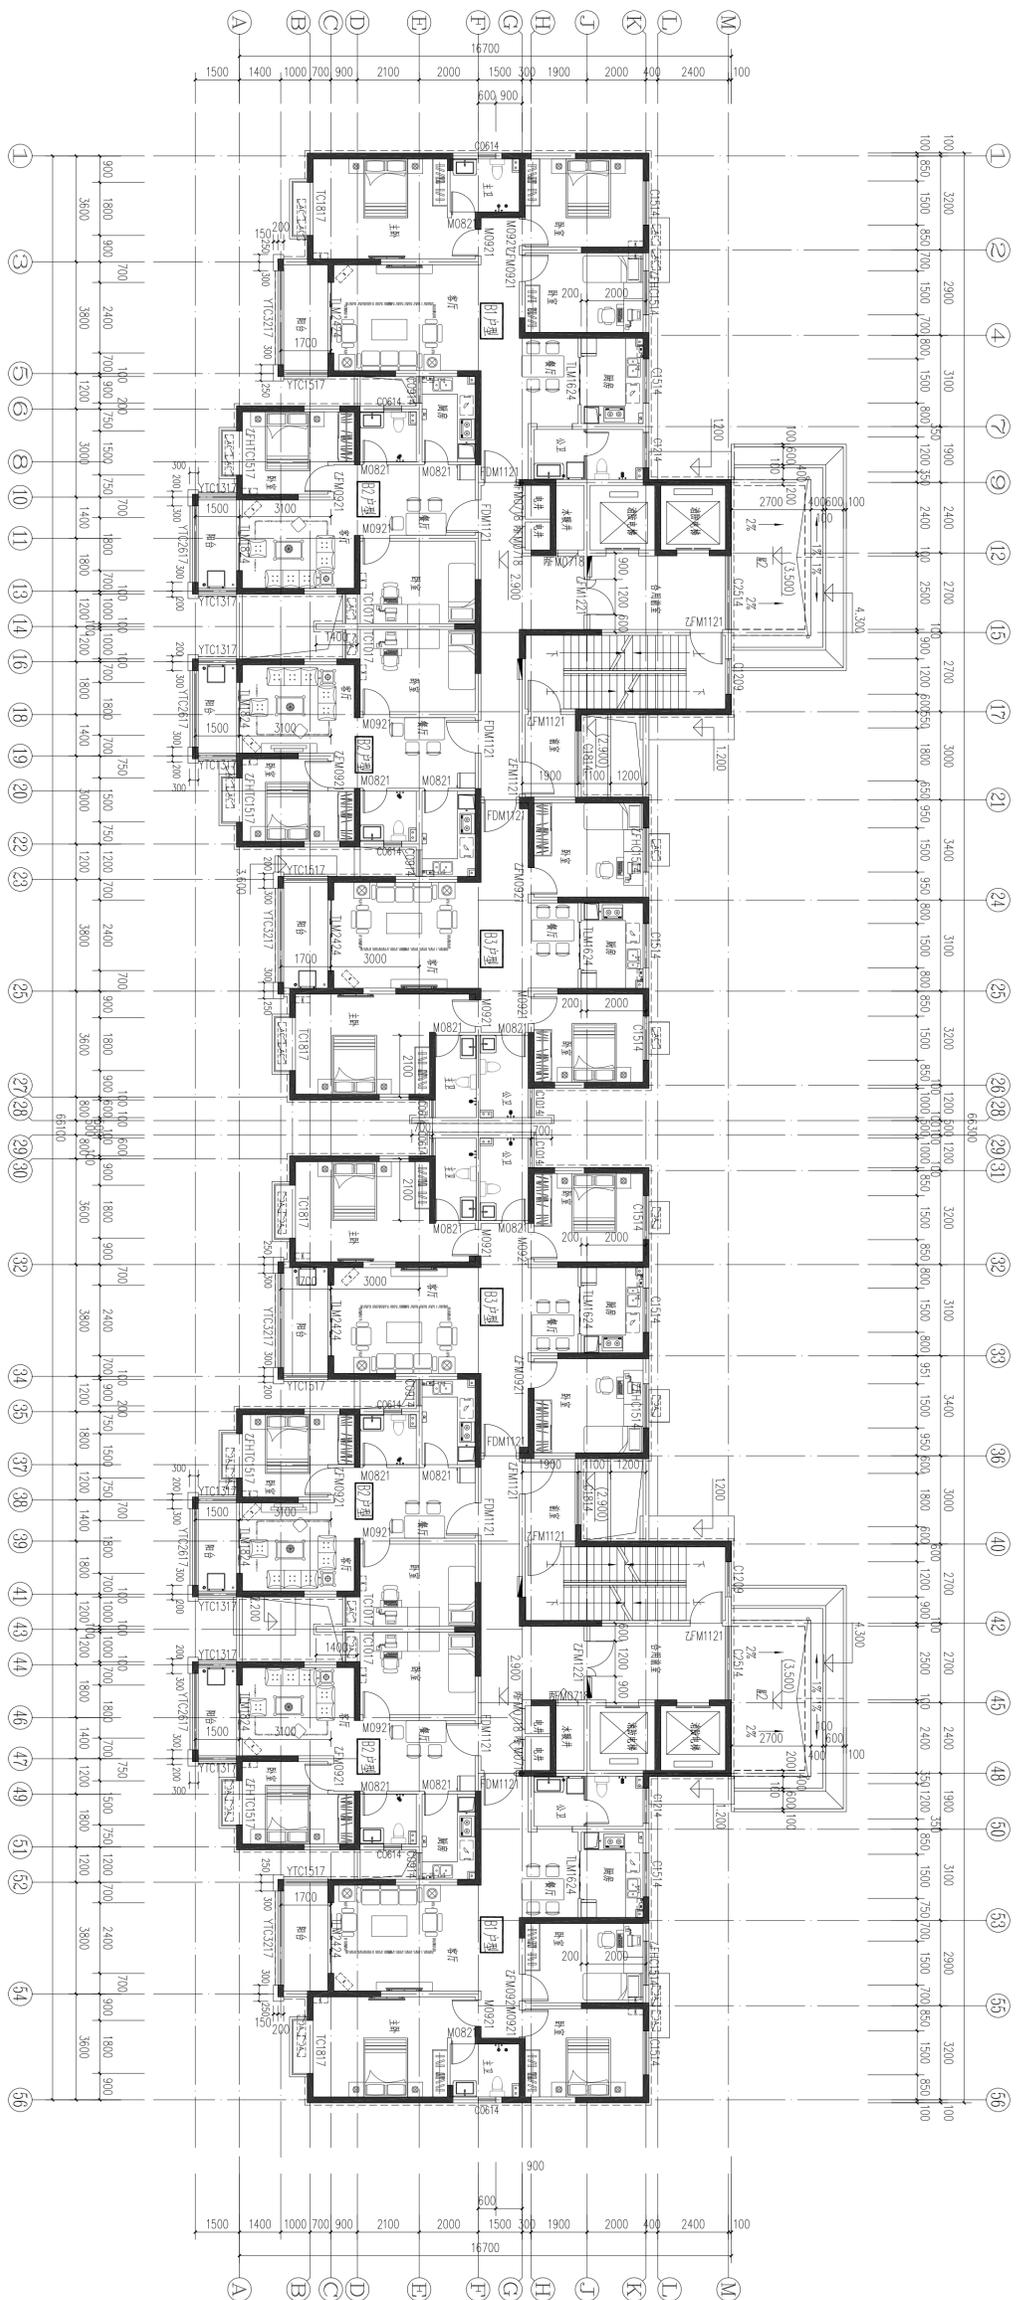


二层平面图 1:100
 本层建筑面积: 891.22m²

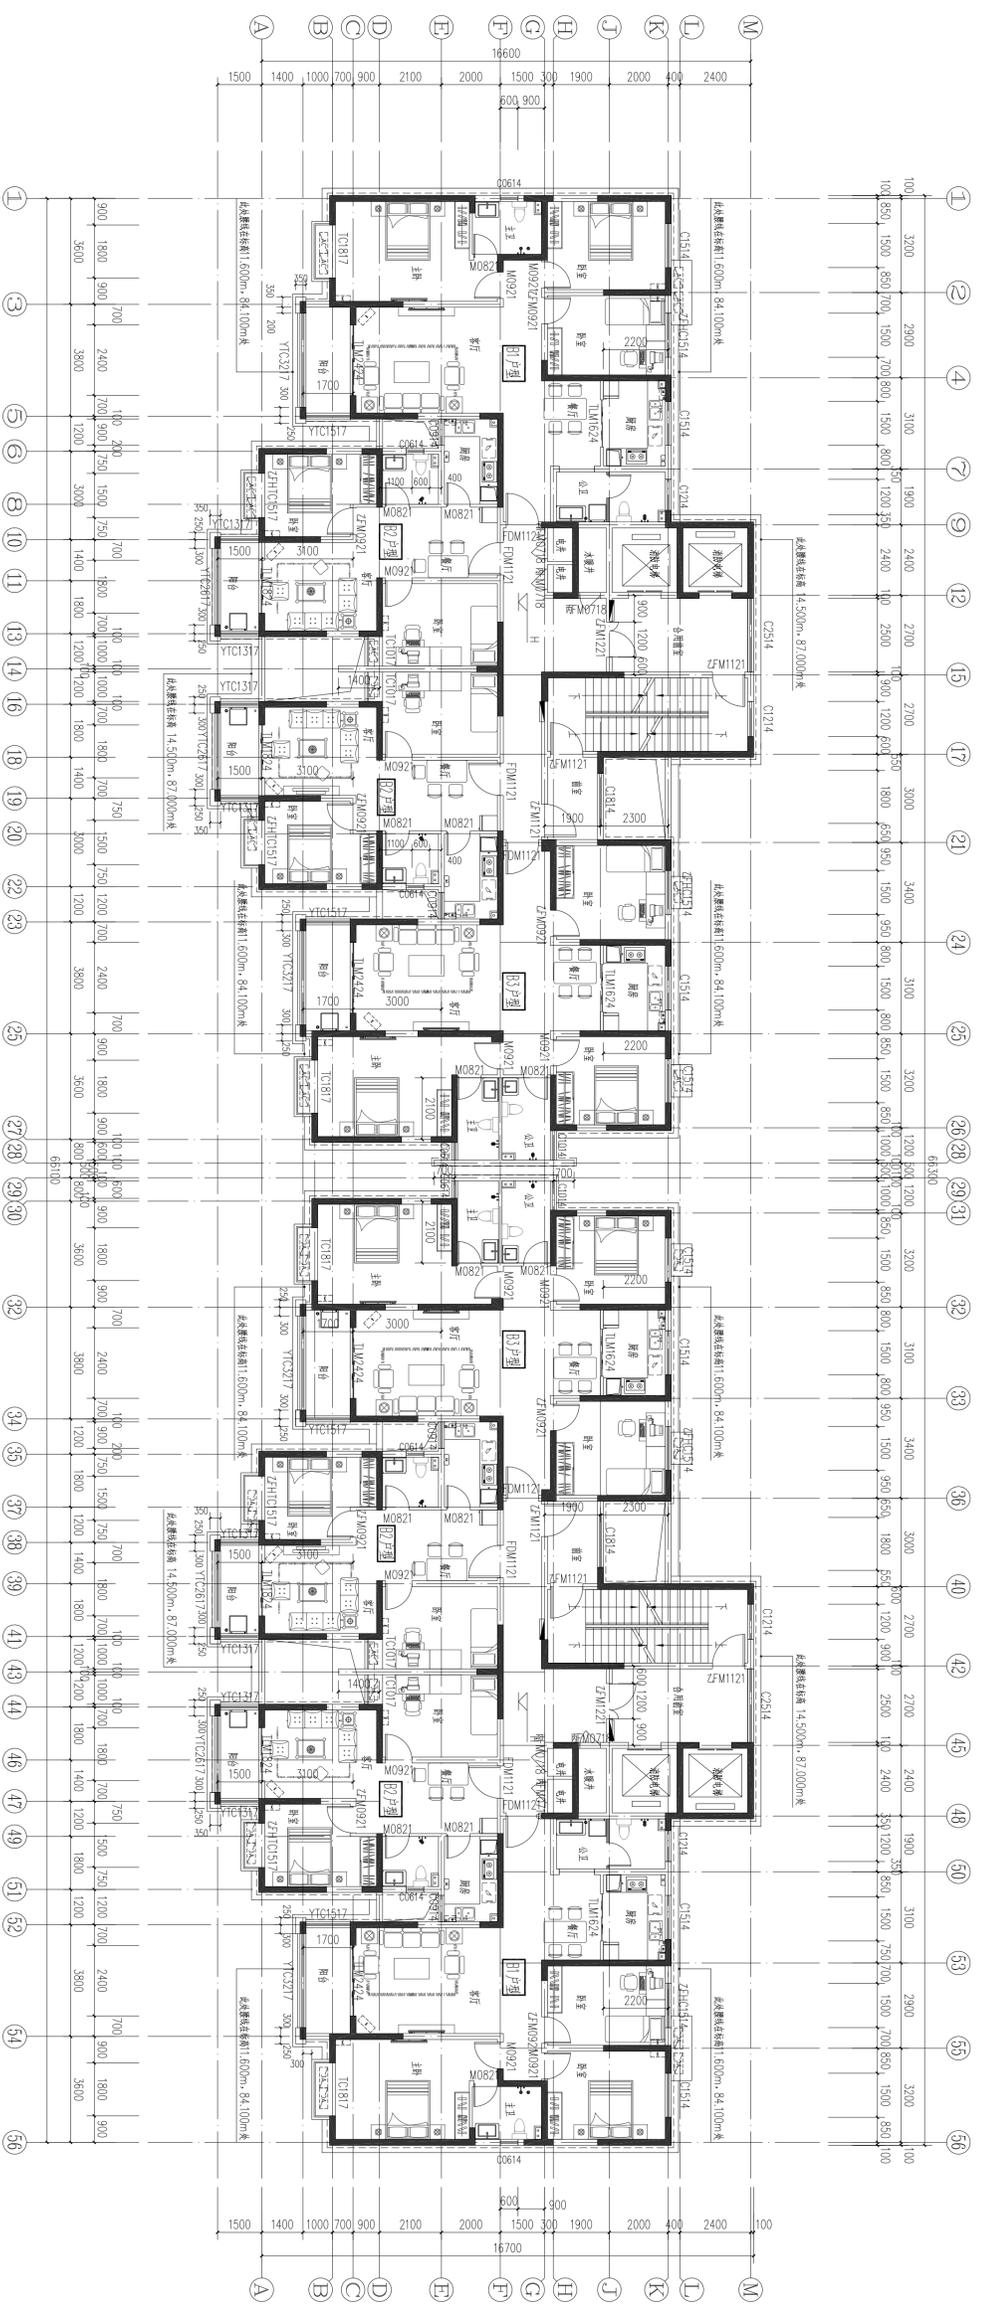


三十三层平面图 1:100
 本层建筑面积: 891.22m²

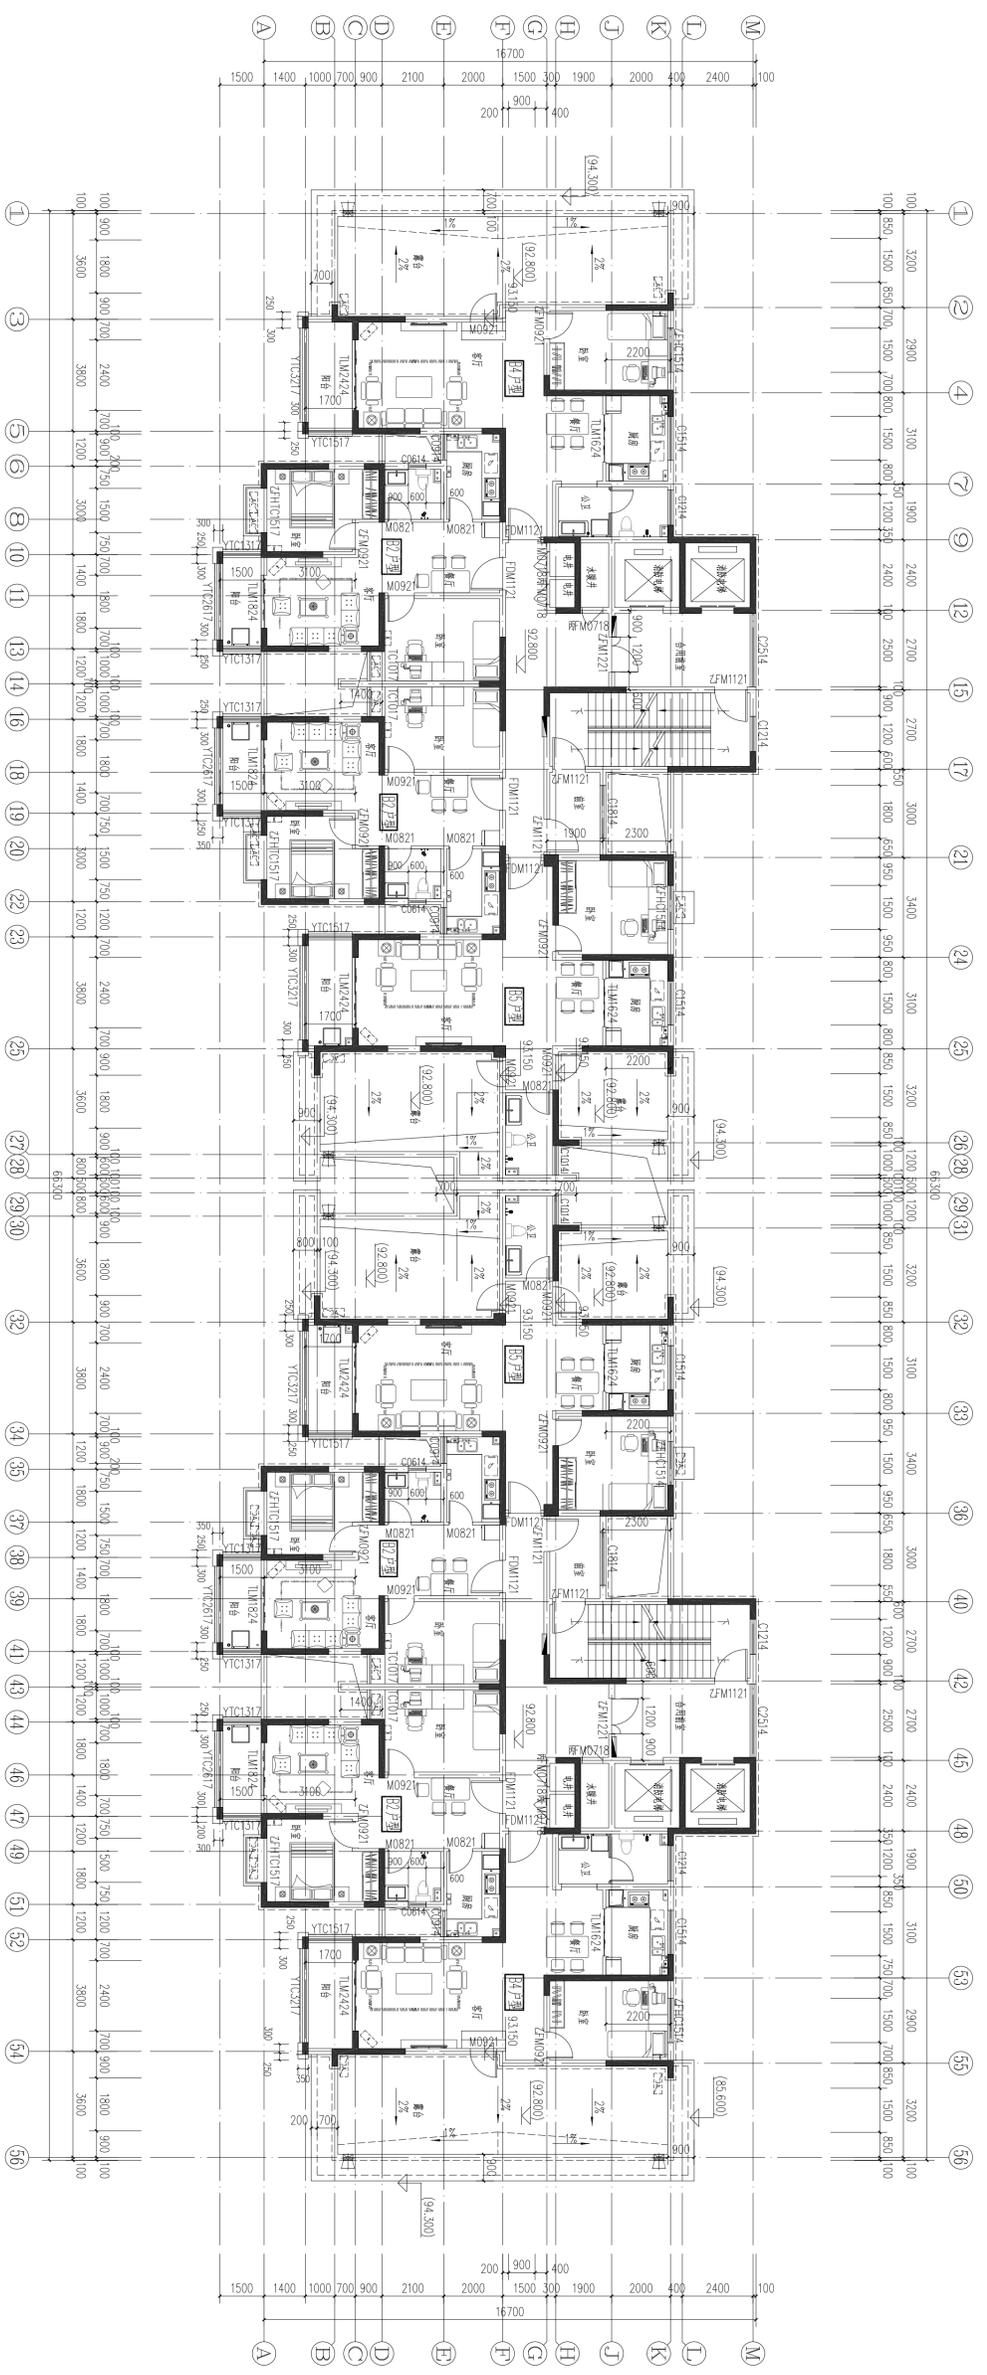


三十三层平面图 1:100
 本层建筑面积：738.26m²

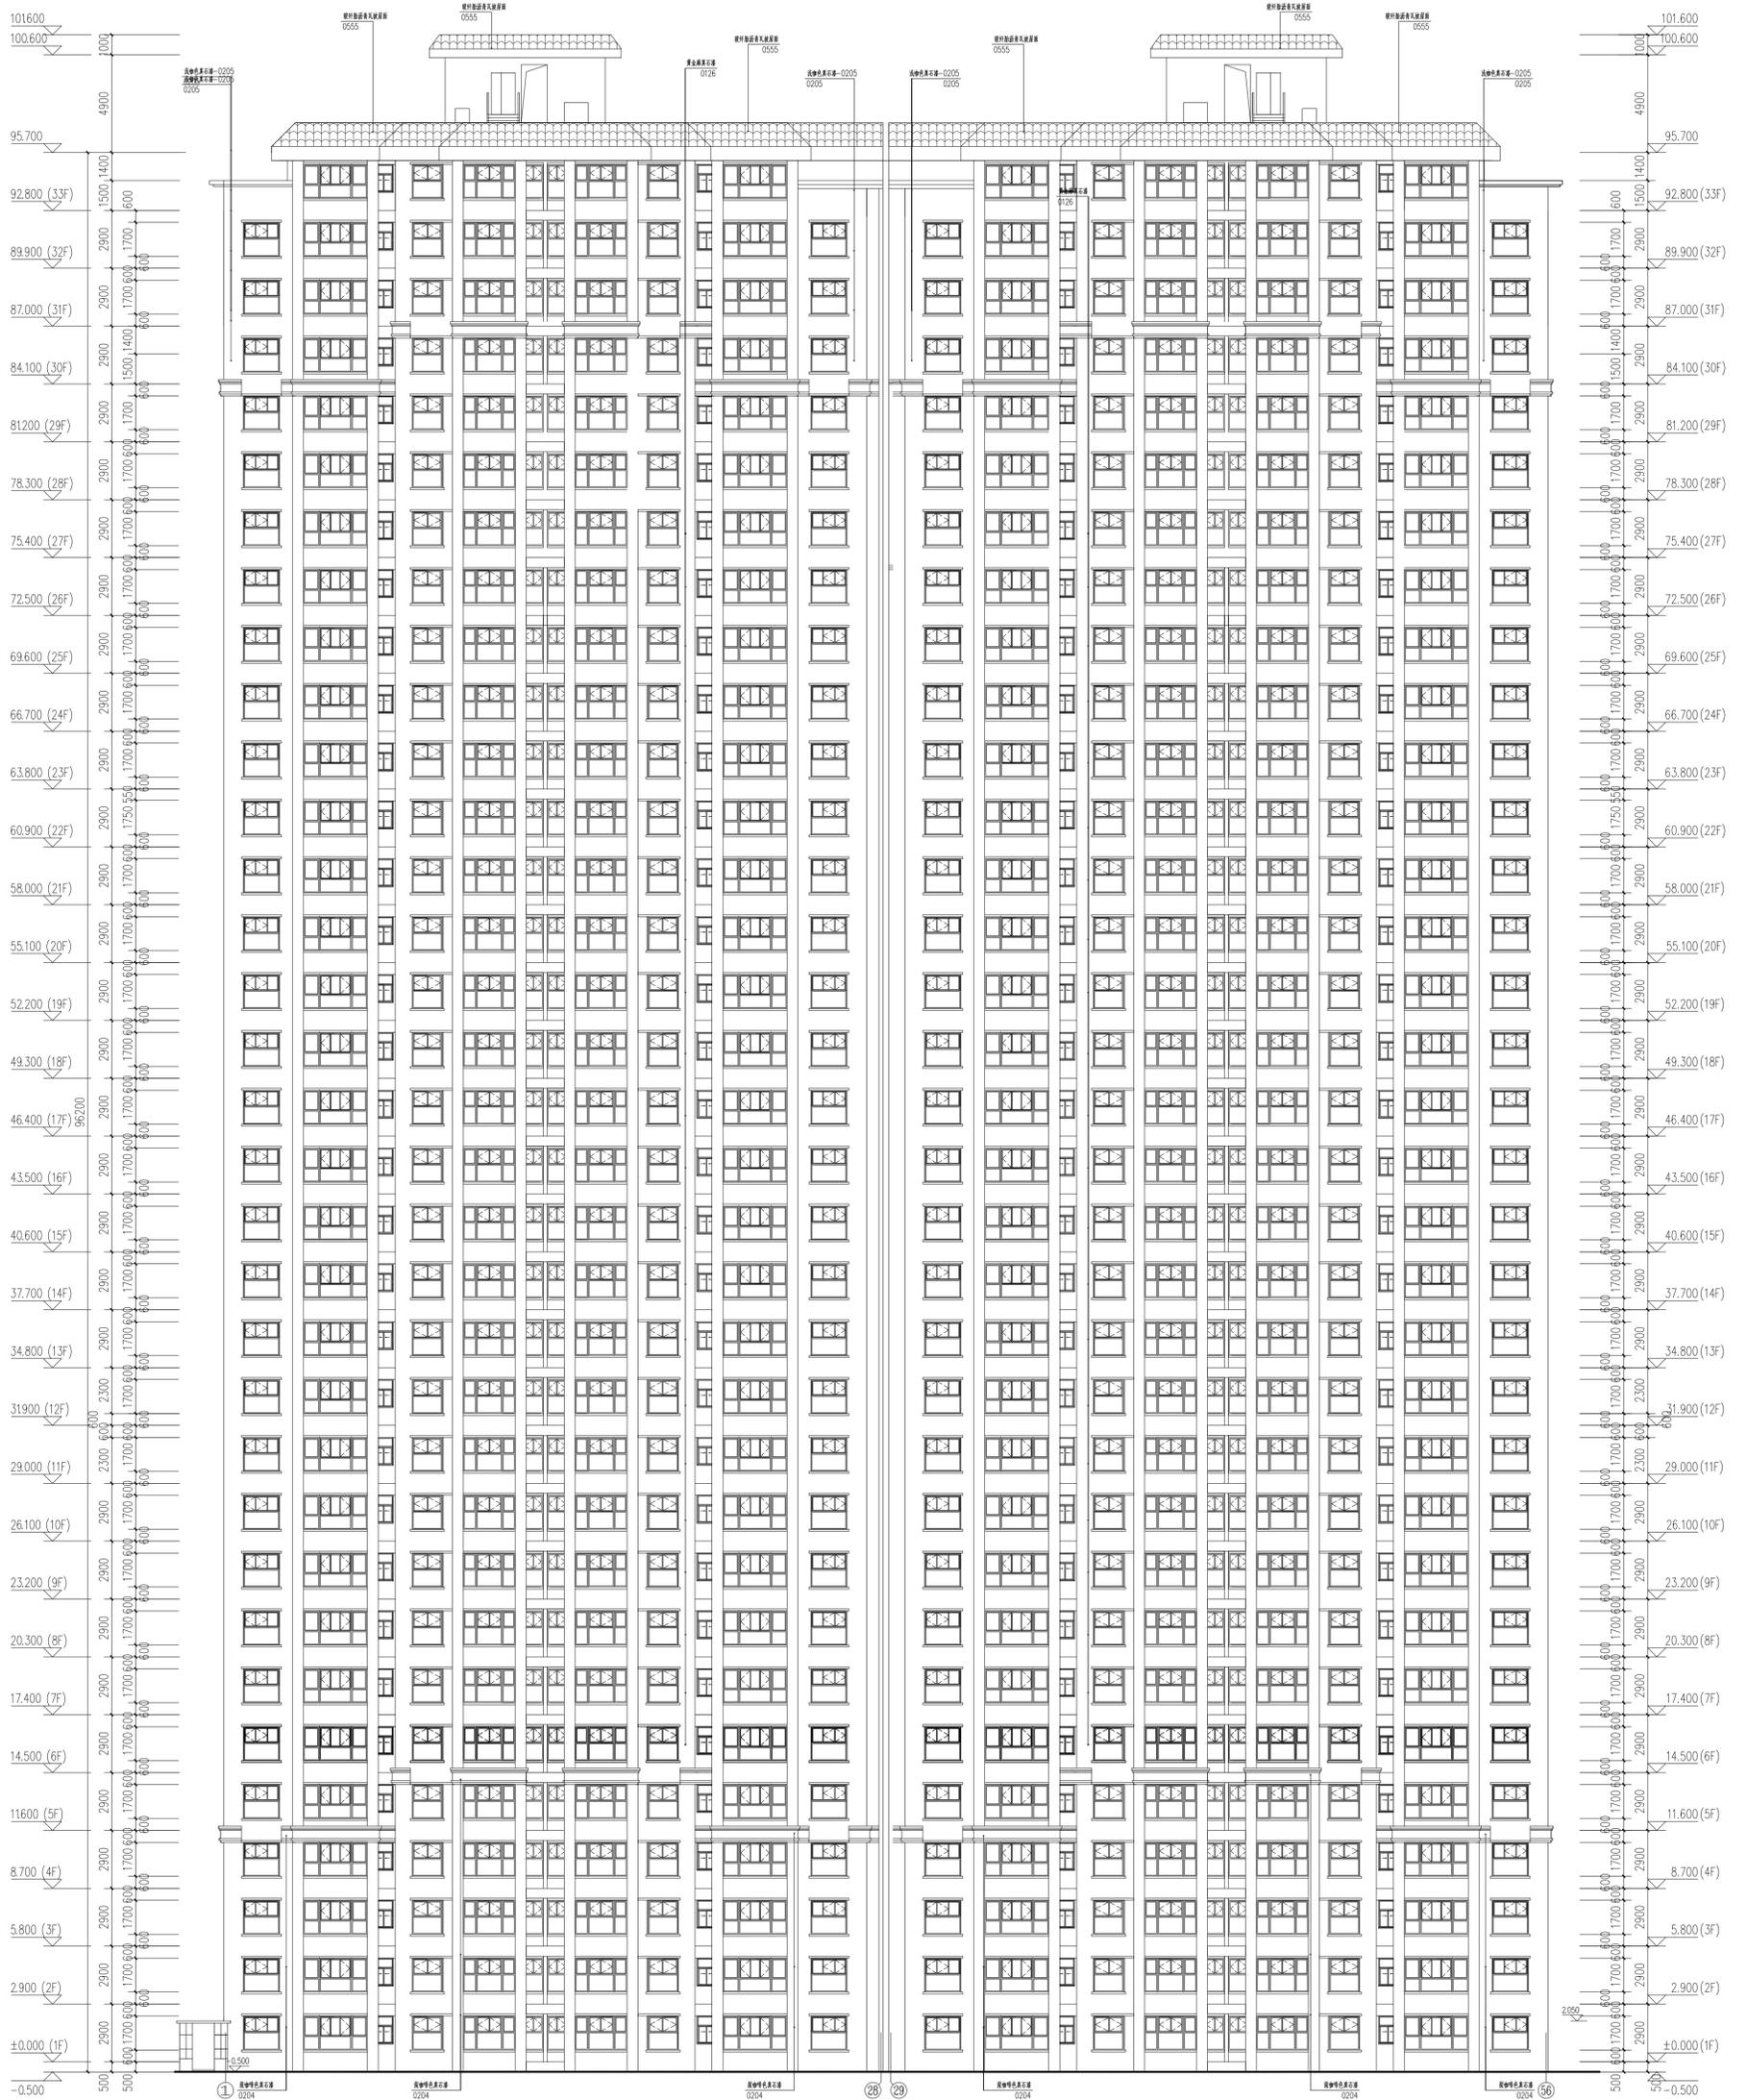


①-56立面图 1:150

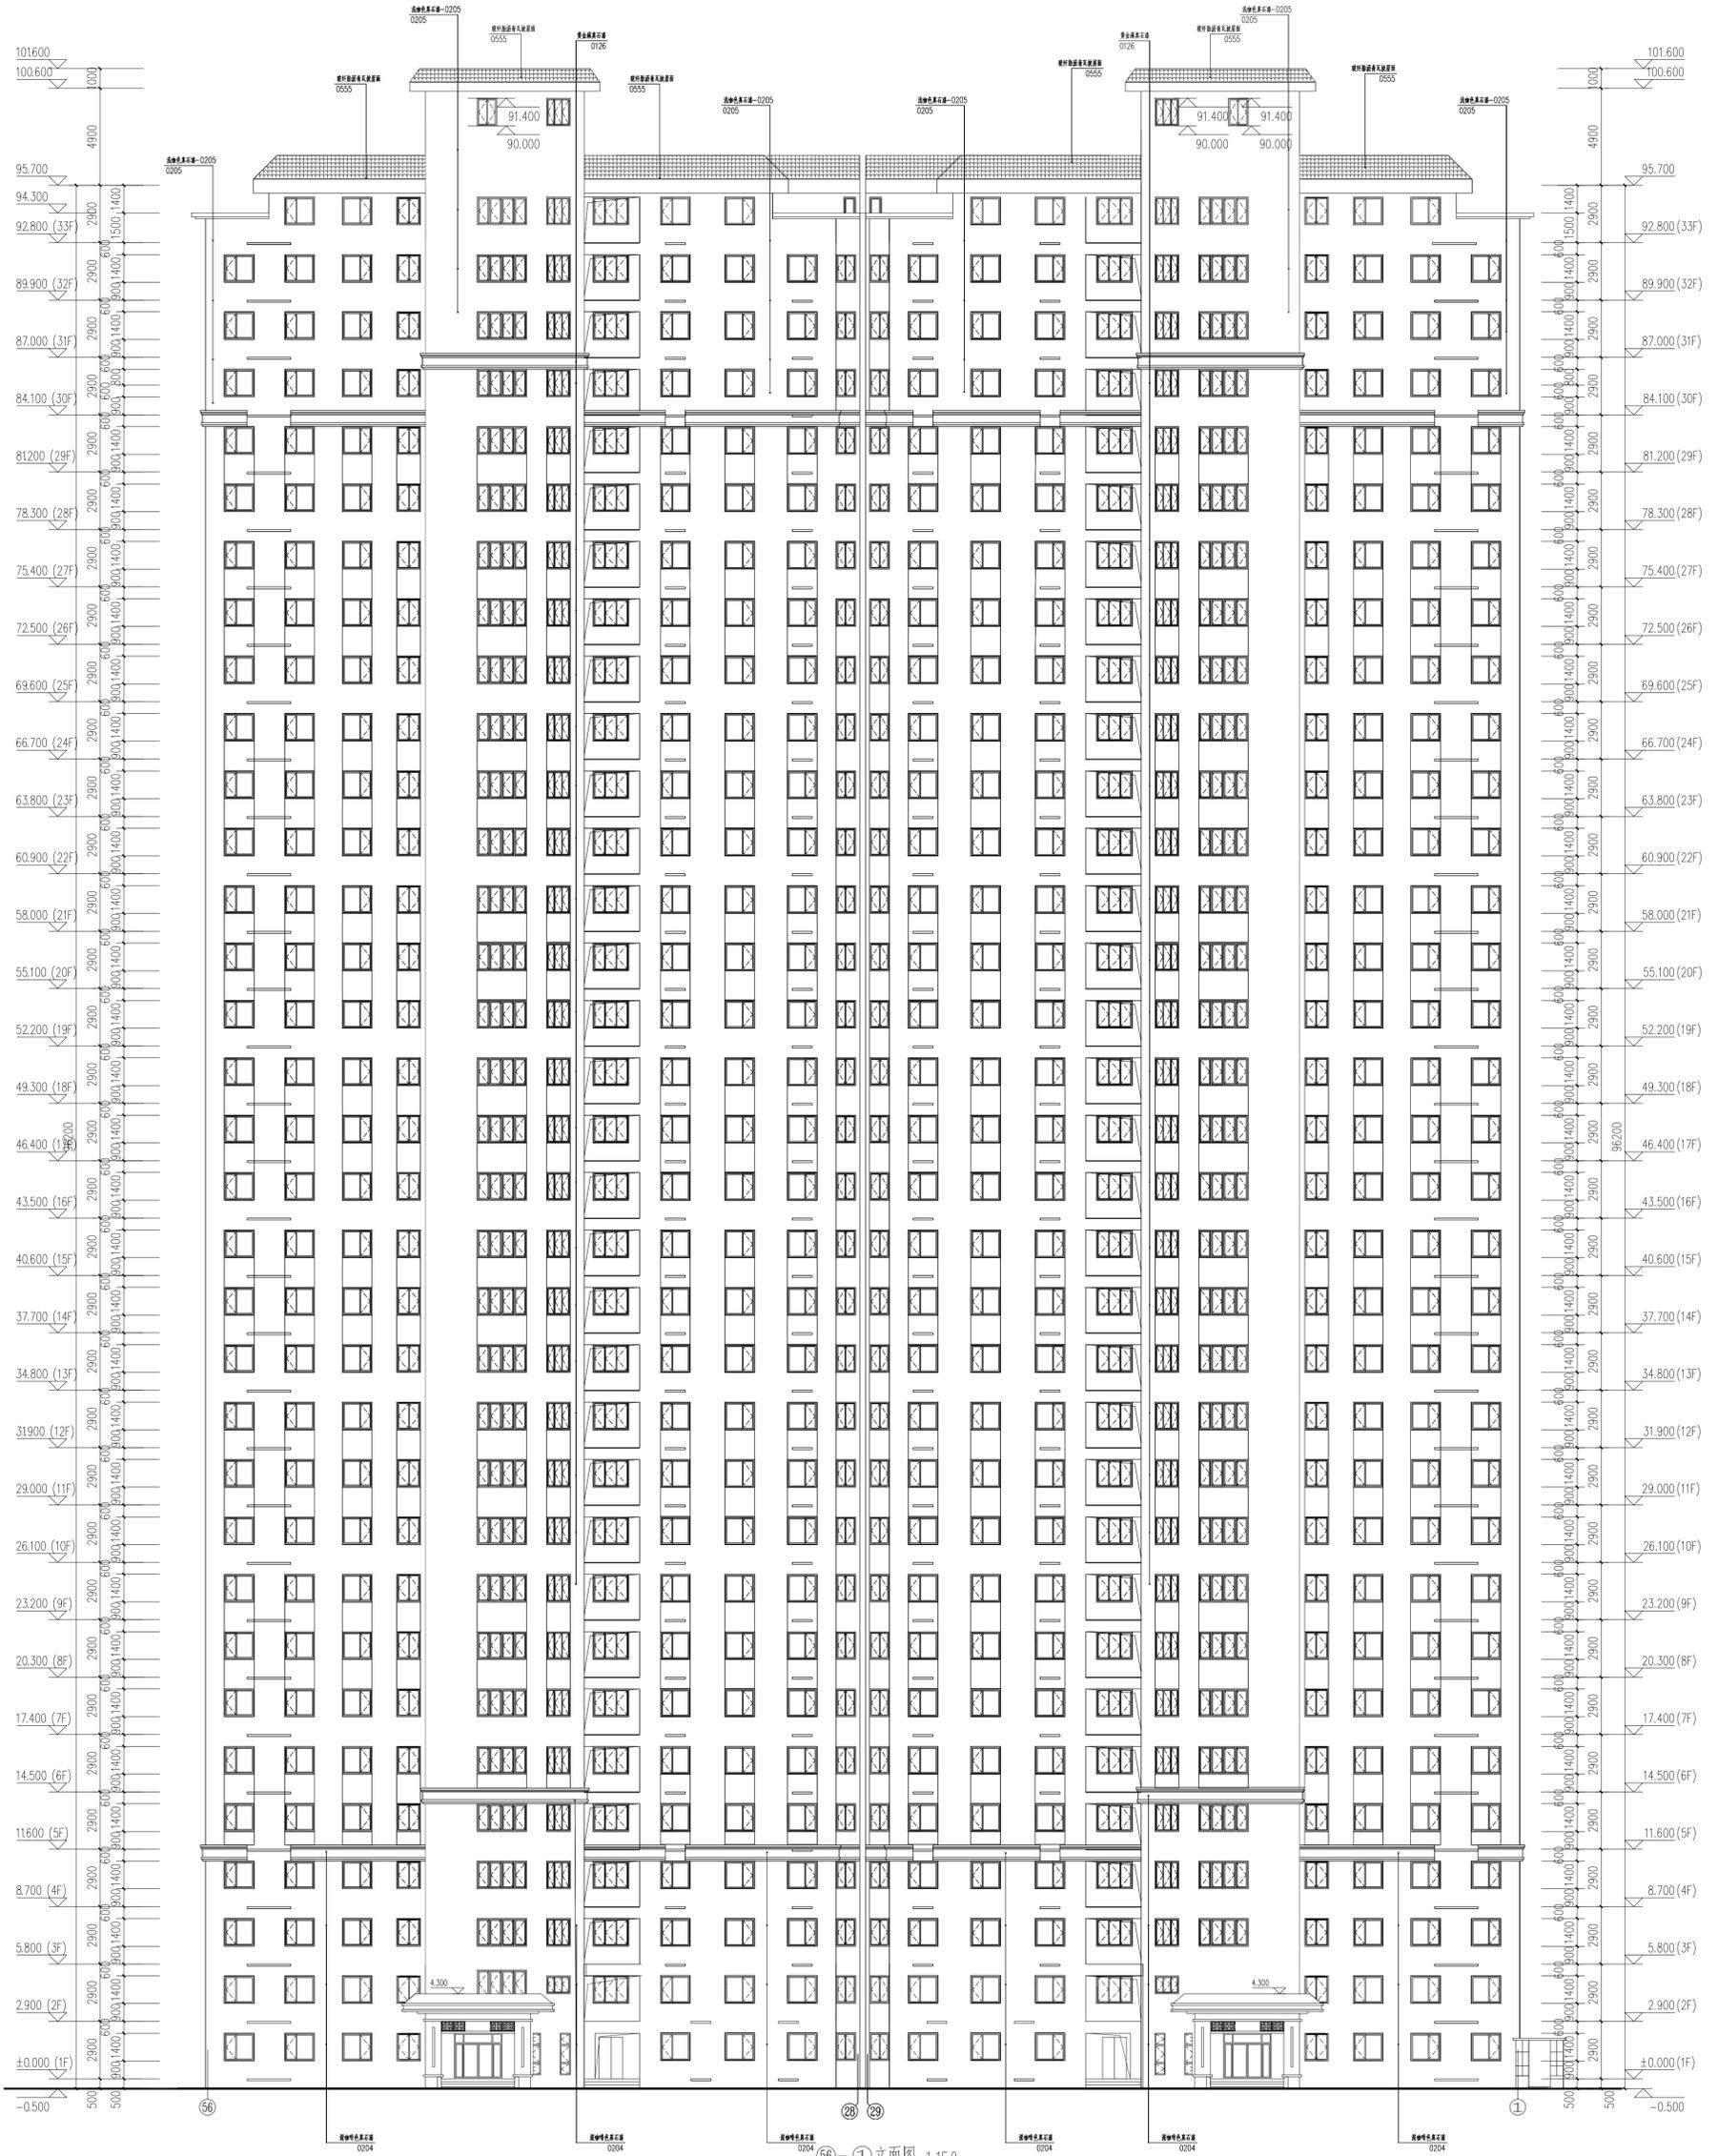


56-①立面图 1:150

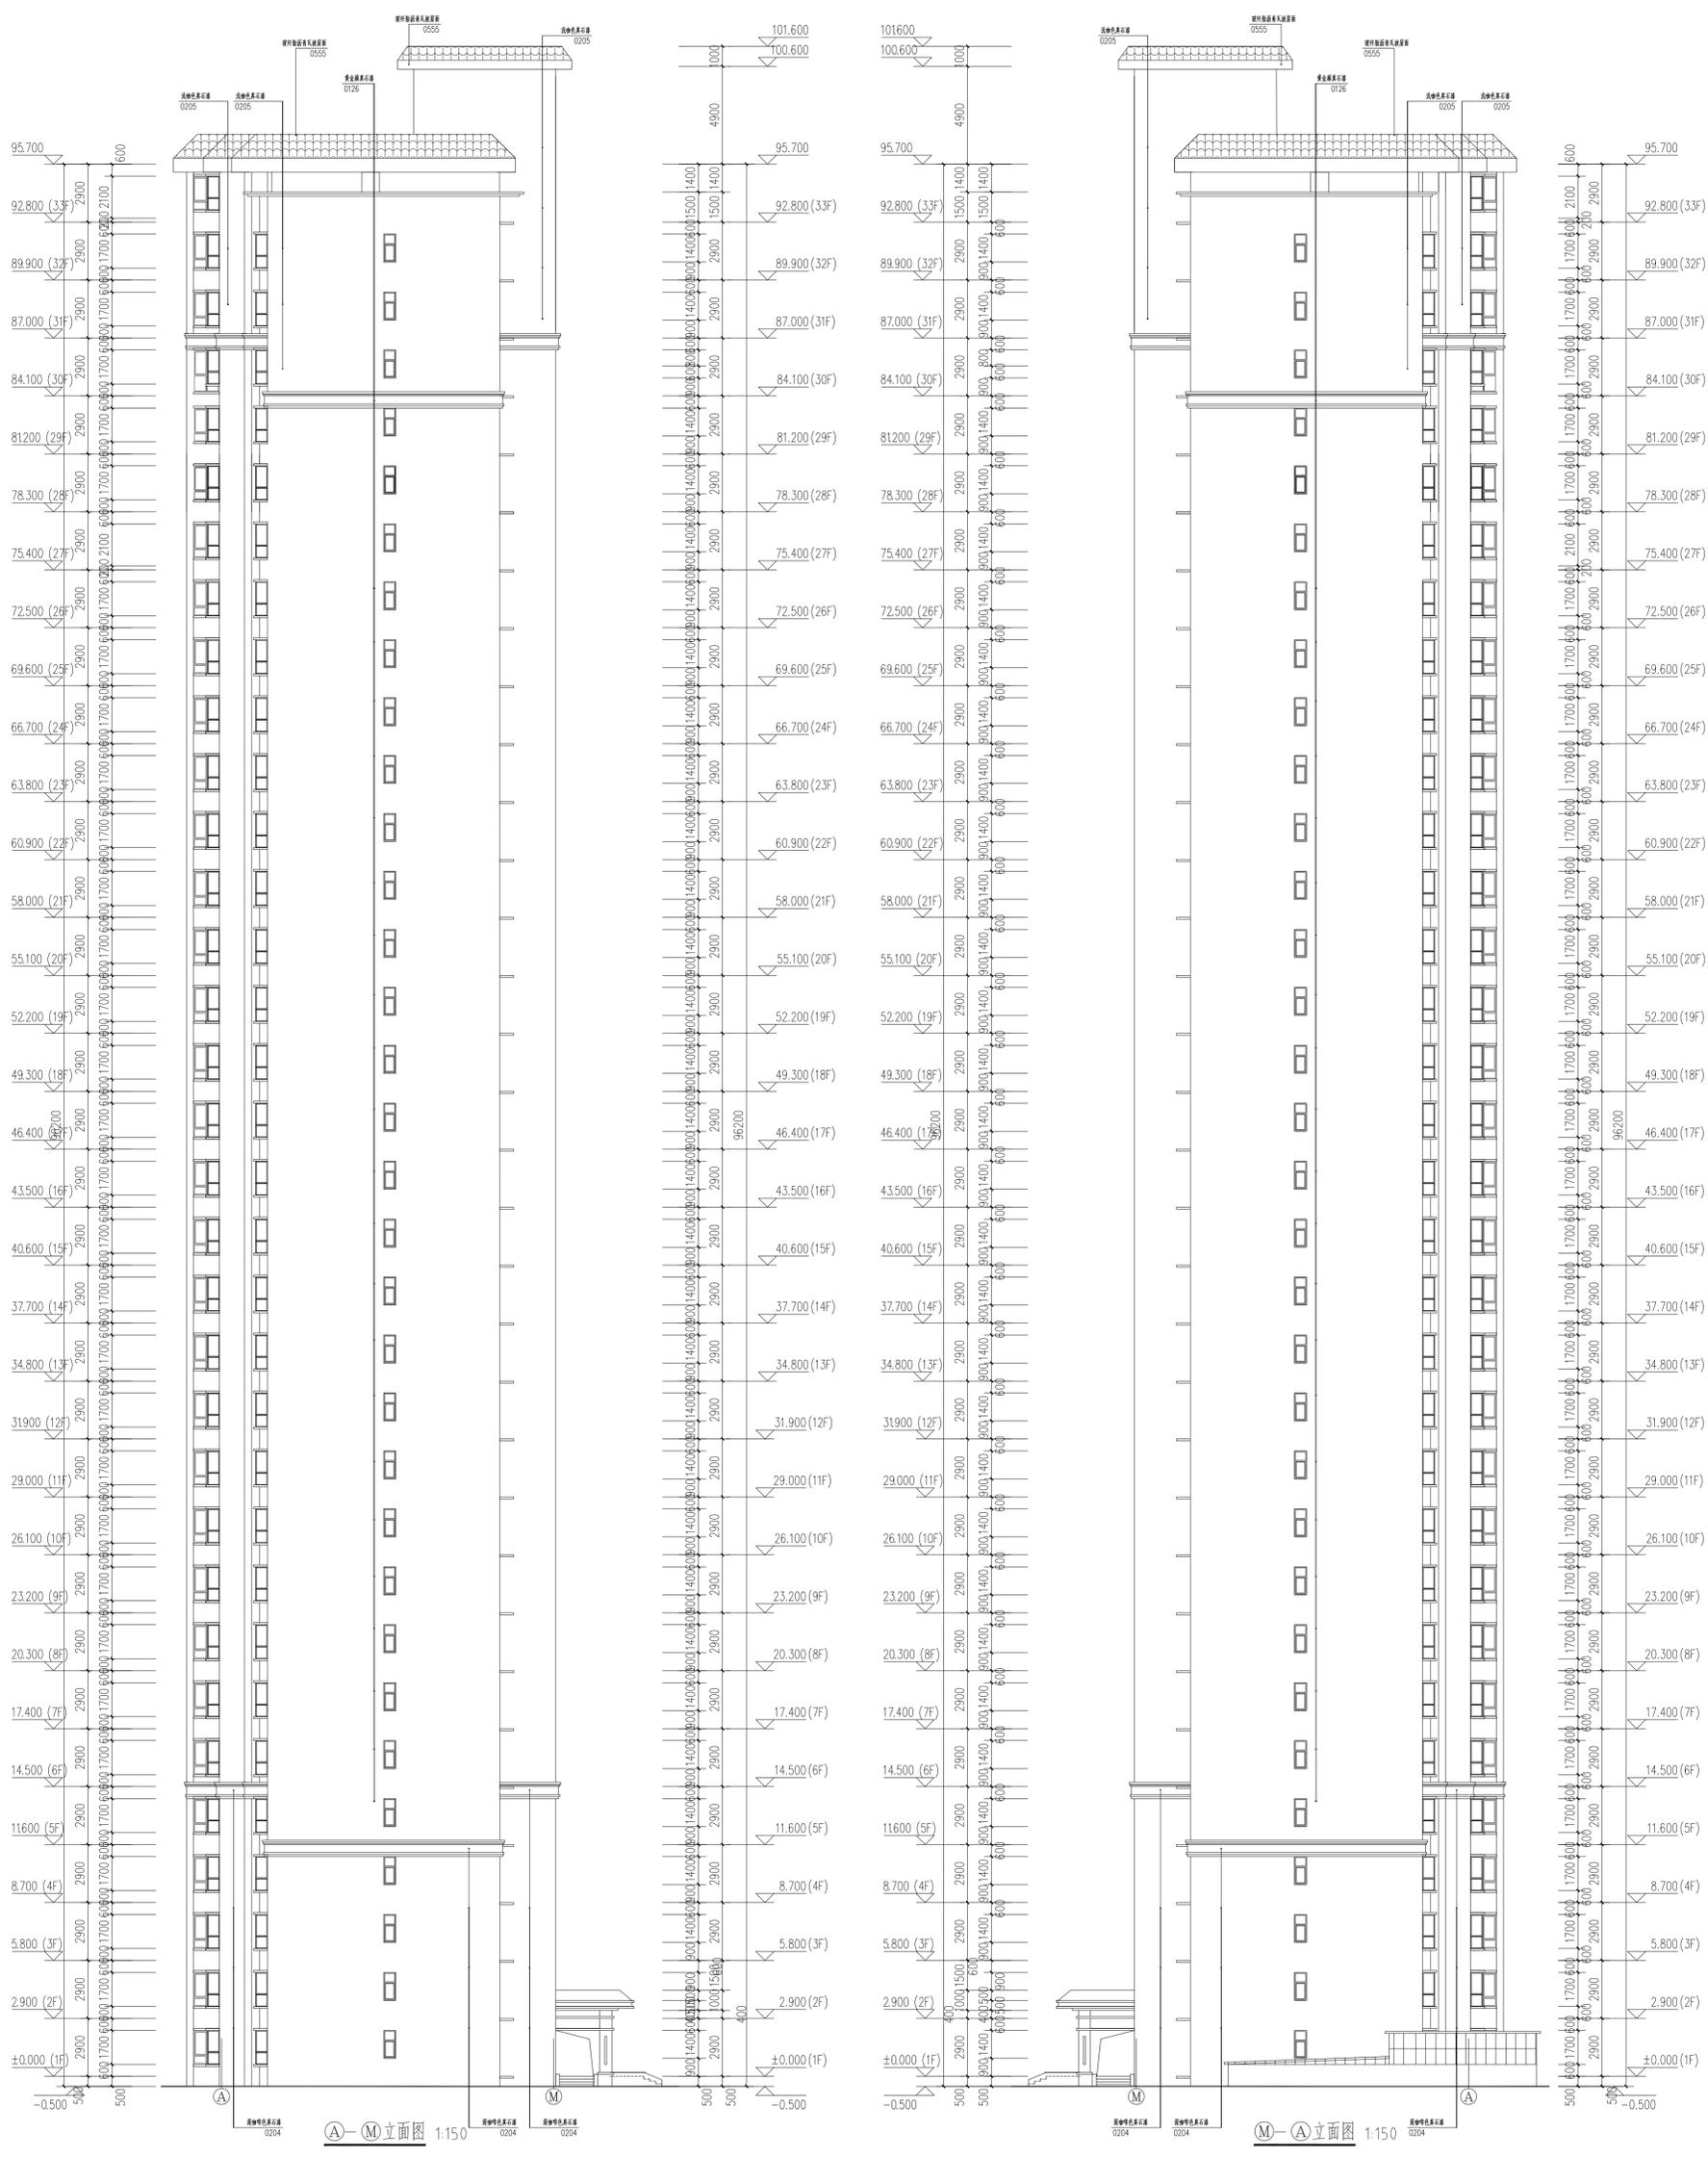


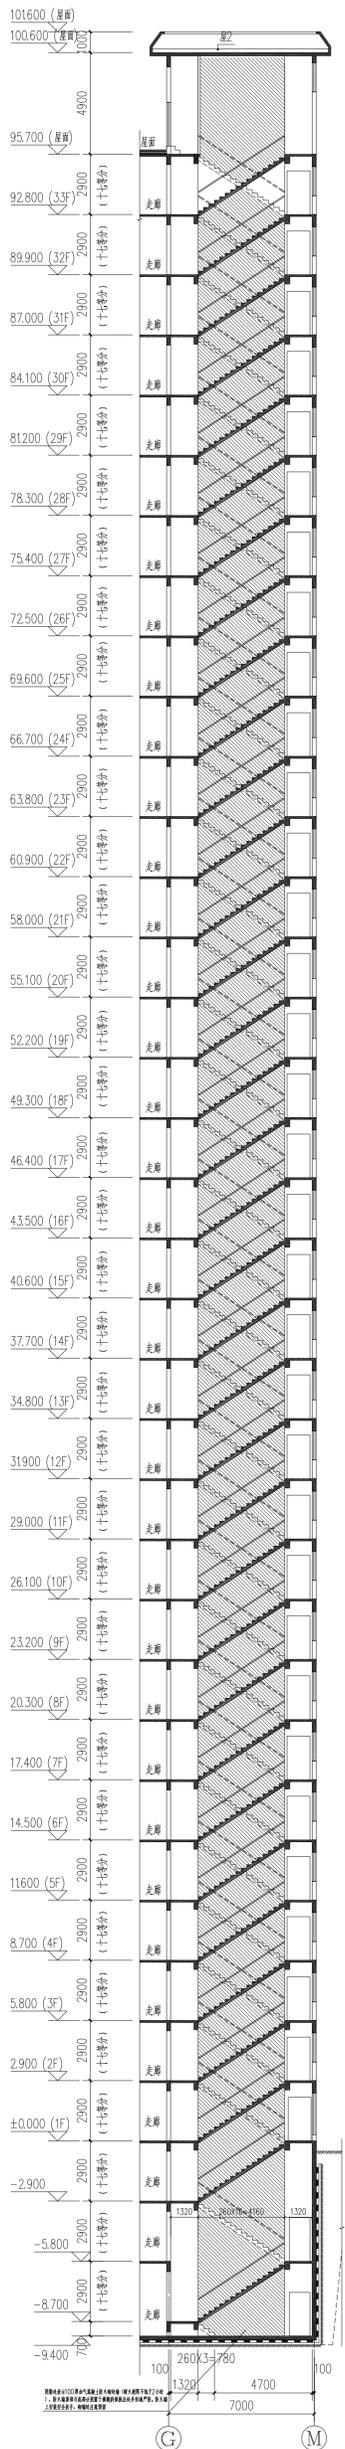

1#2#核心筒A-A剖面图 1:150

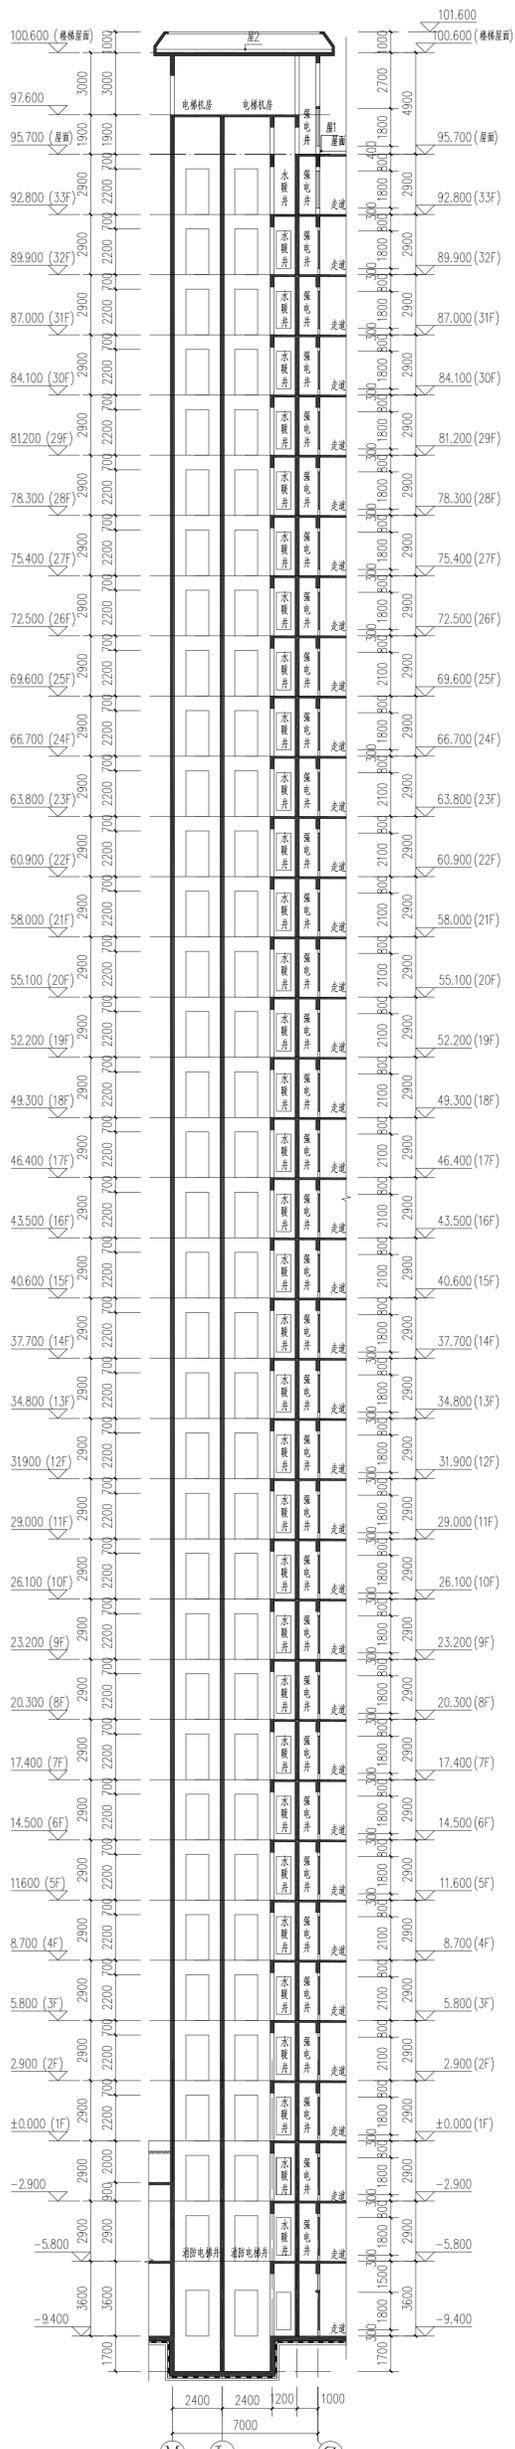

1#2#核心筒B-B剖面图 1:150

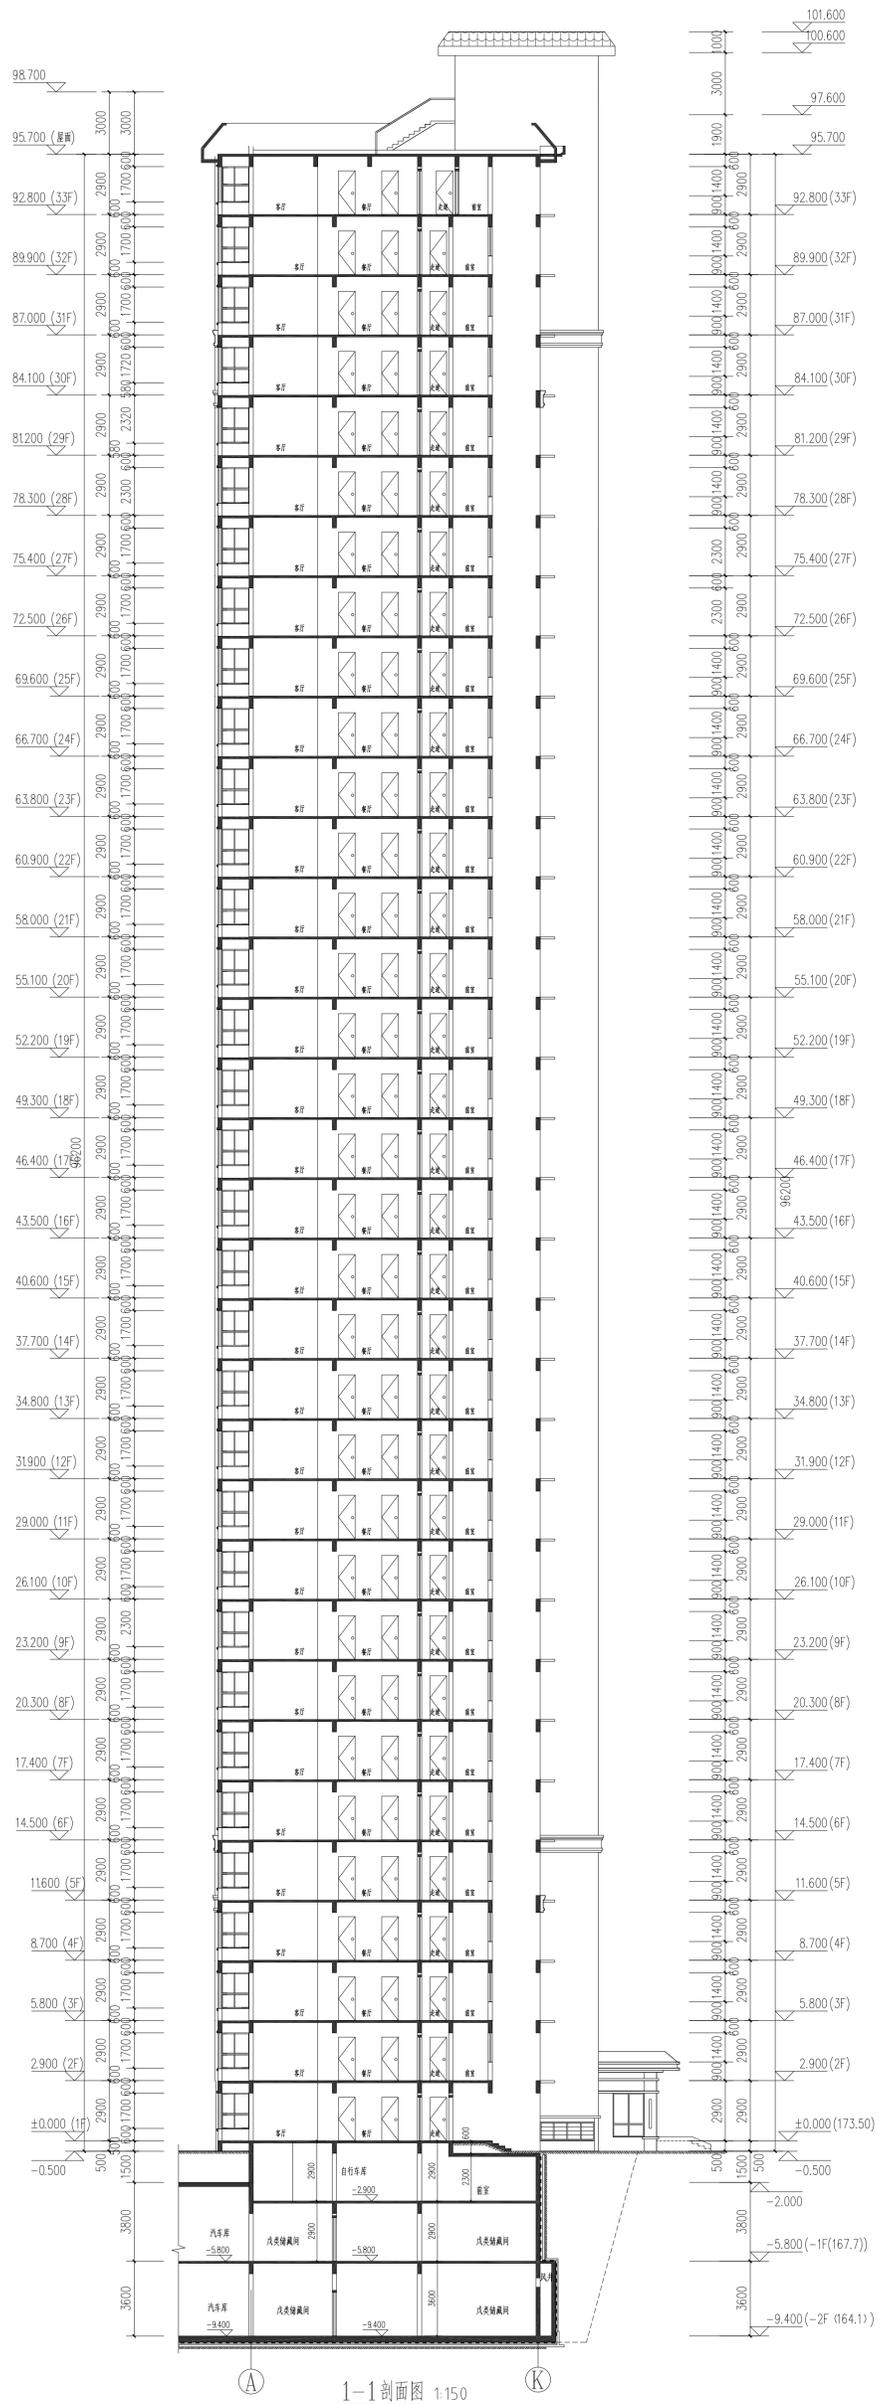

1-1剖面图 1:150