



一层平面图 1:100


本工程总面积: 882.24m²

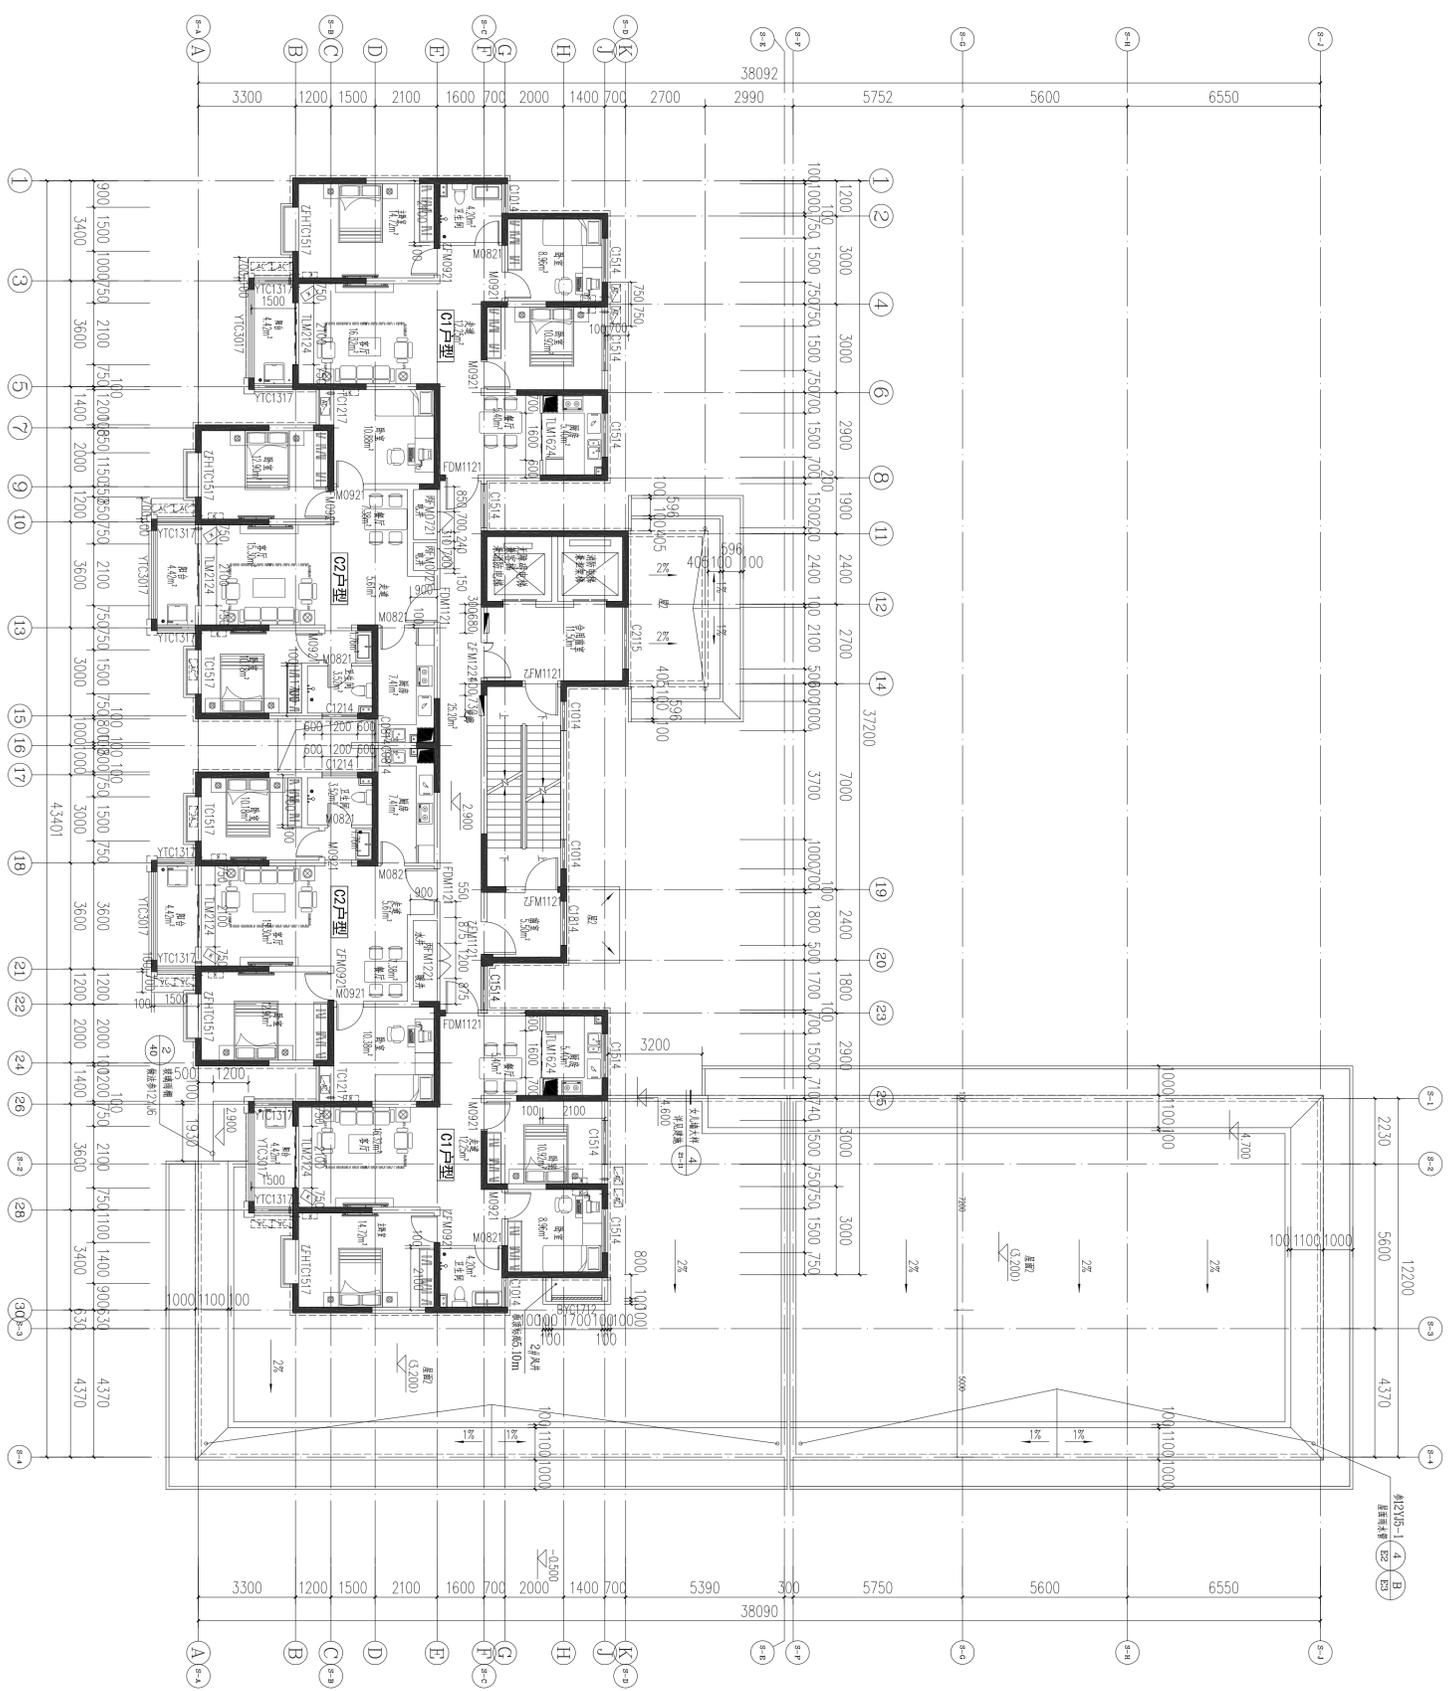


一层平面图 1:100
本层建筑面积: 4051.0m²

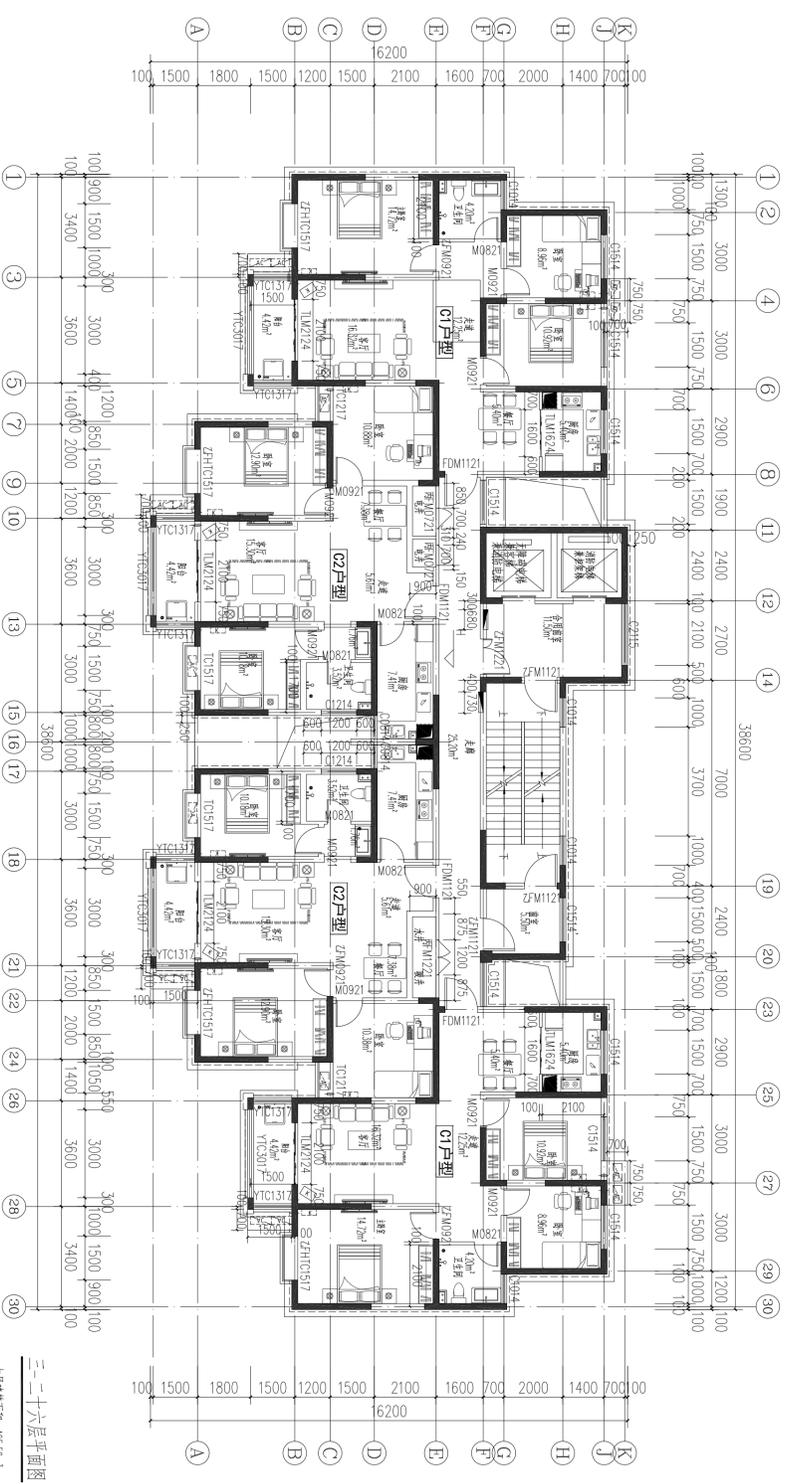


三十二十六层平面图 1:100
 本层建筑面积:463.50m²

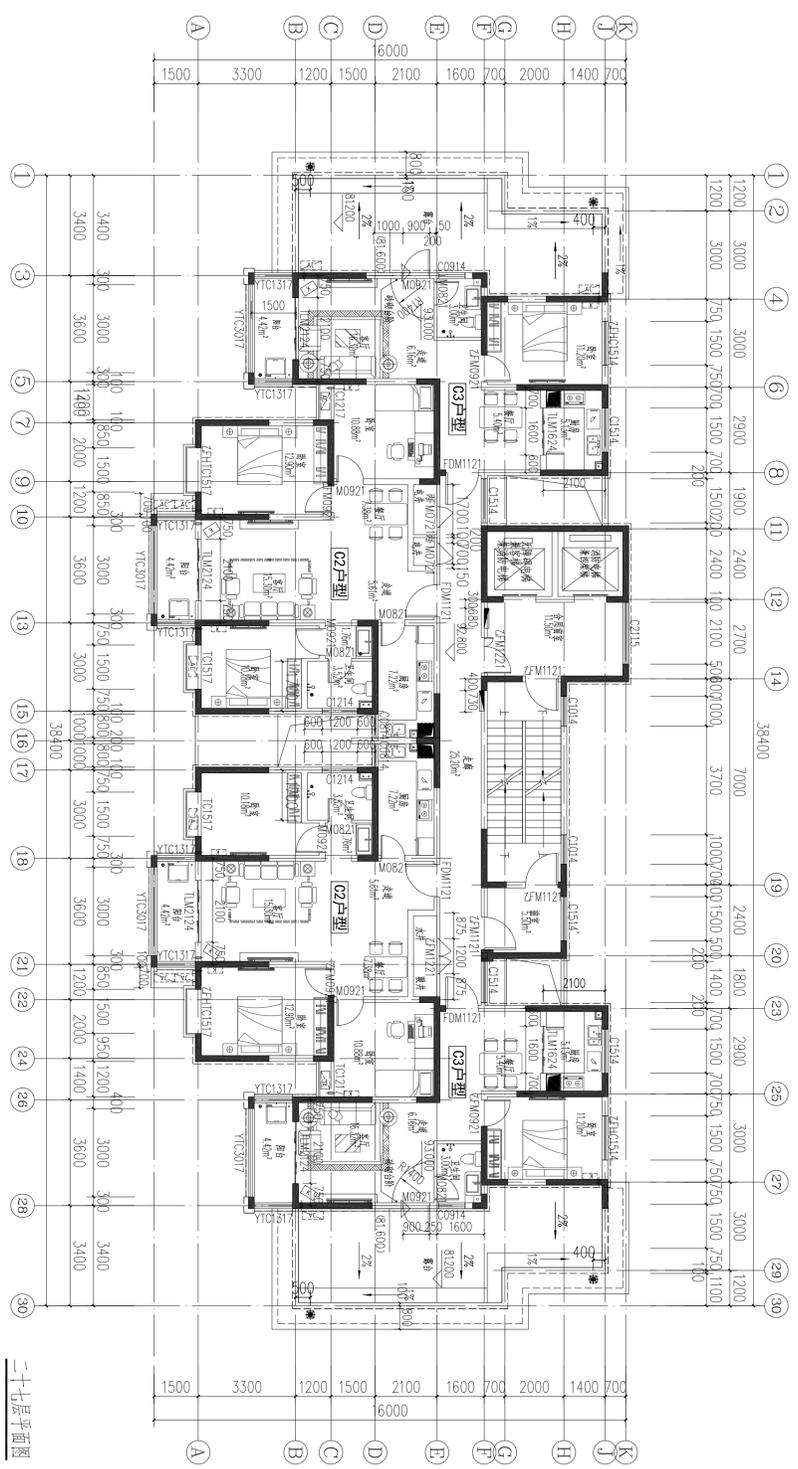


二十七层平面图 1:100
 本层建筑面积: 402.88m²

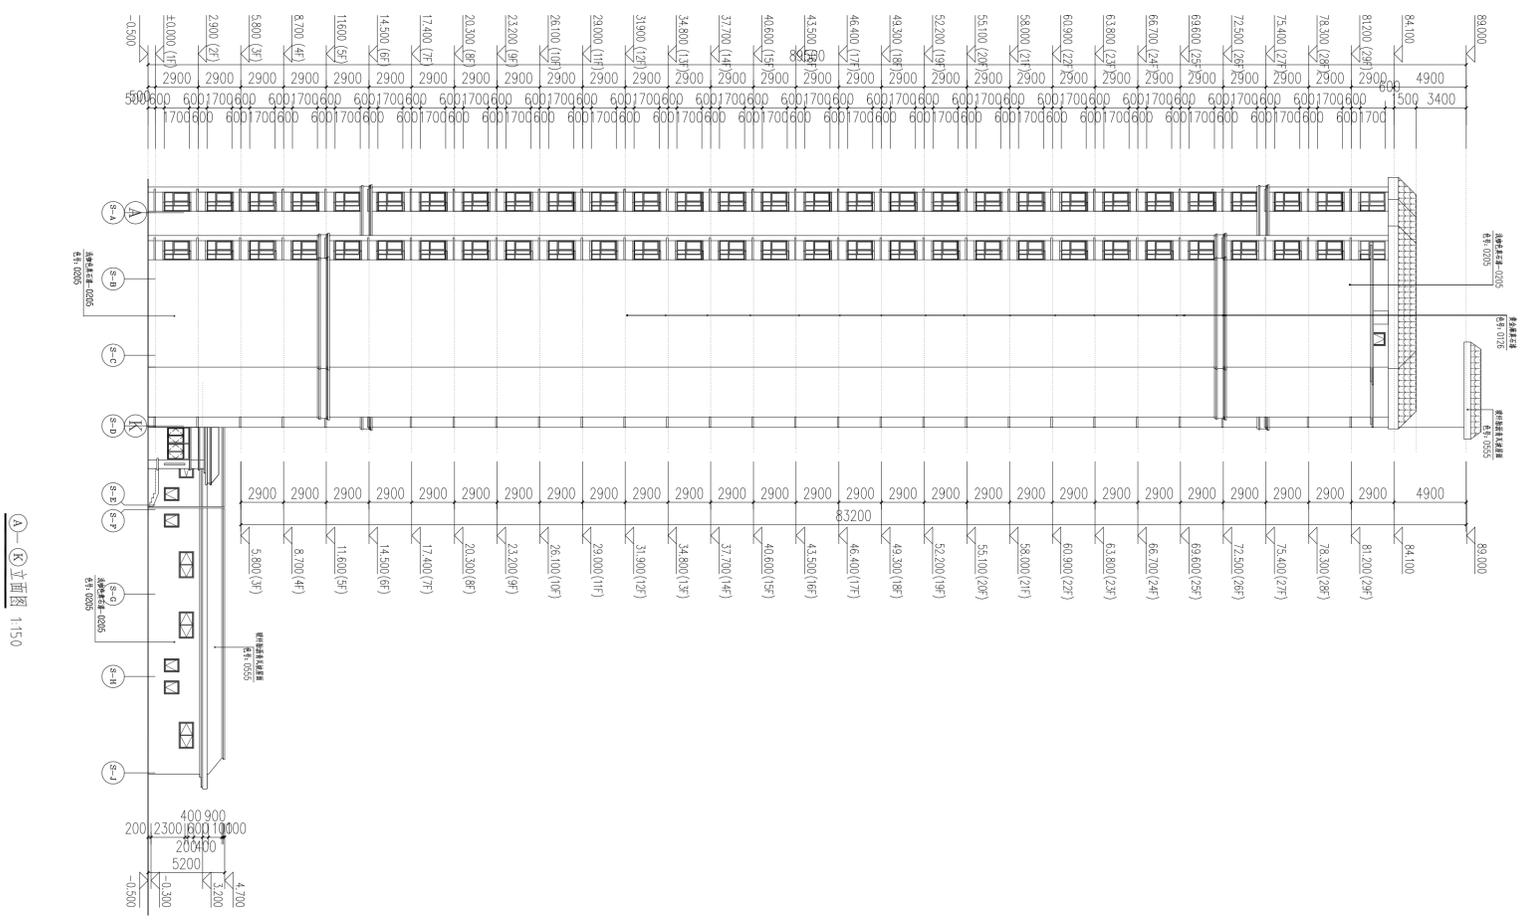


A-K 立面图 1:150

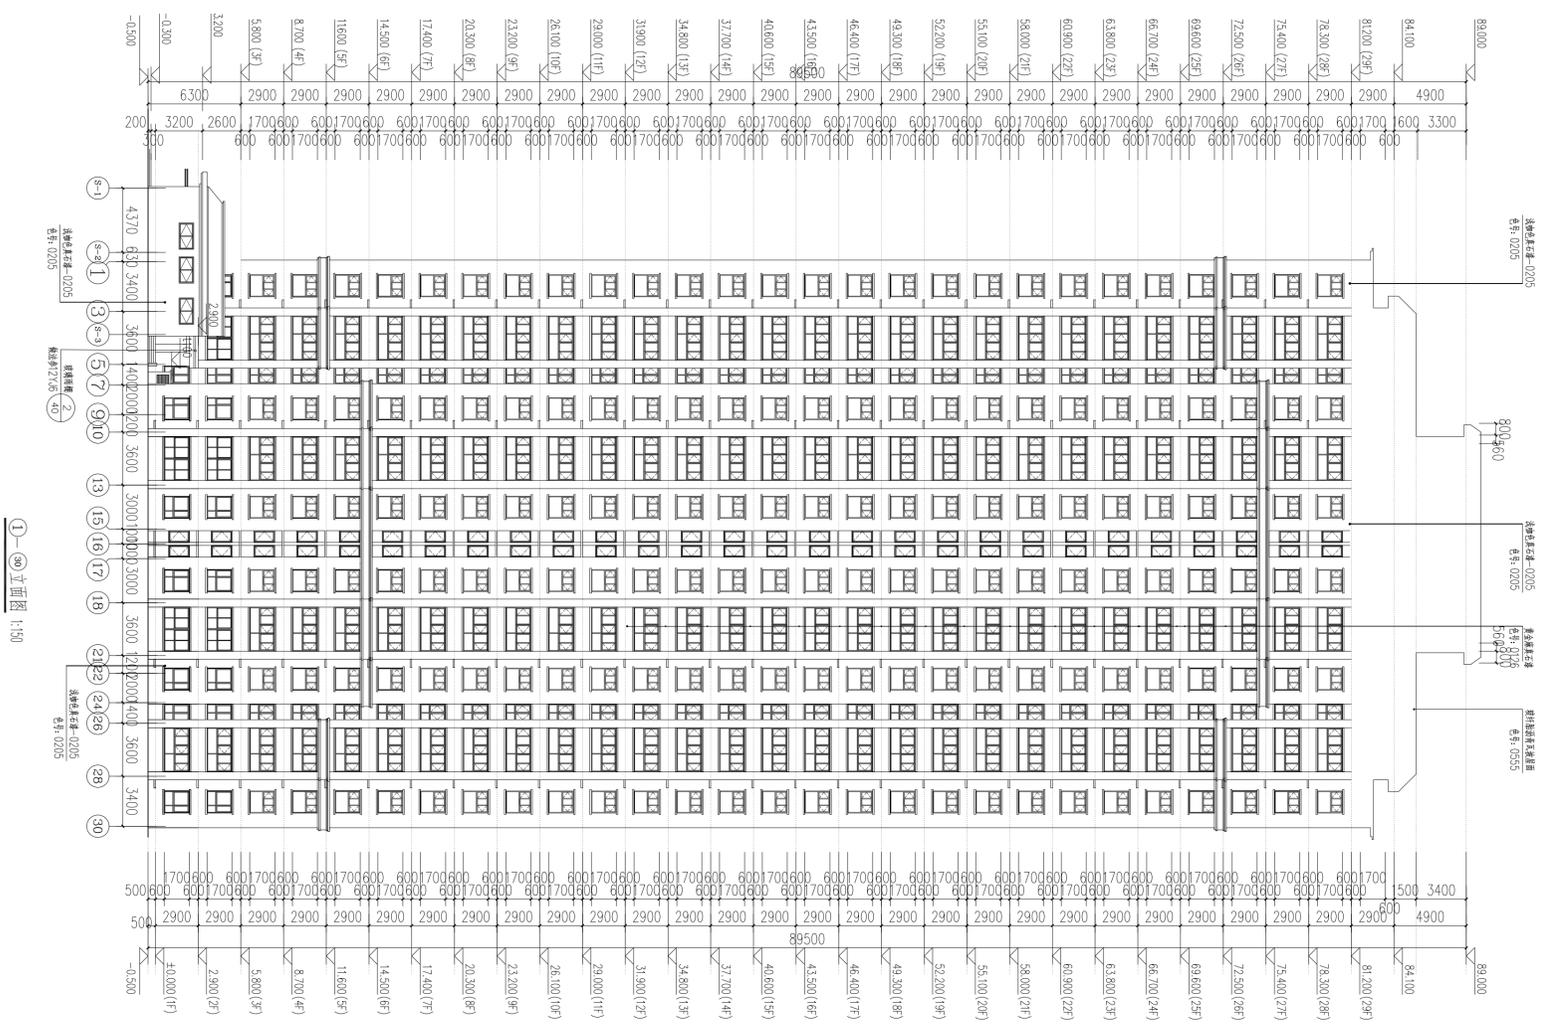

1-30 立面图 1:30

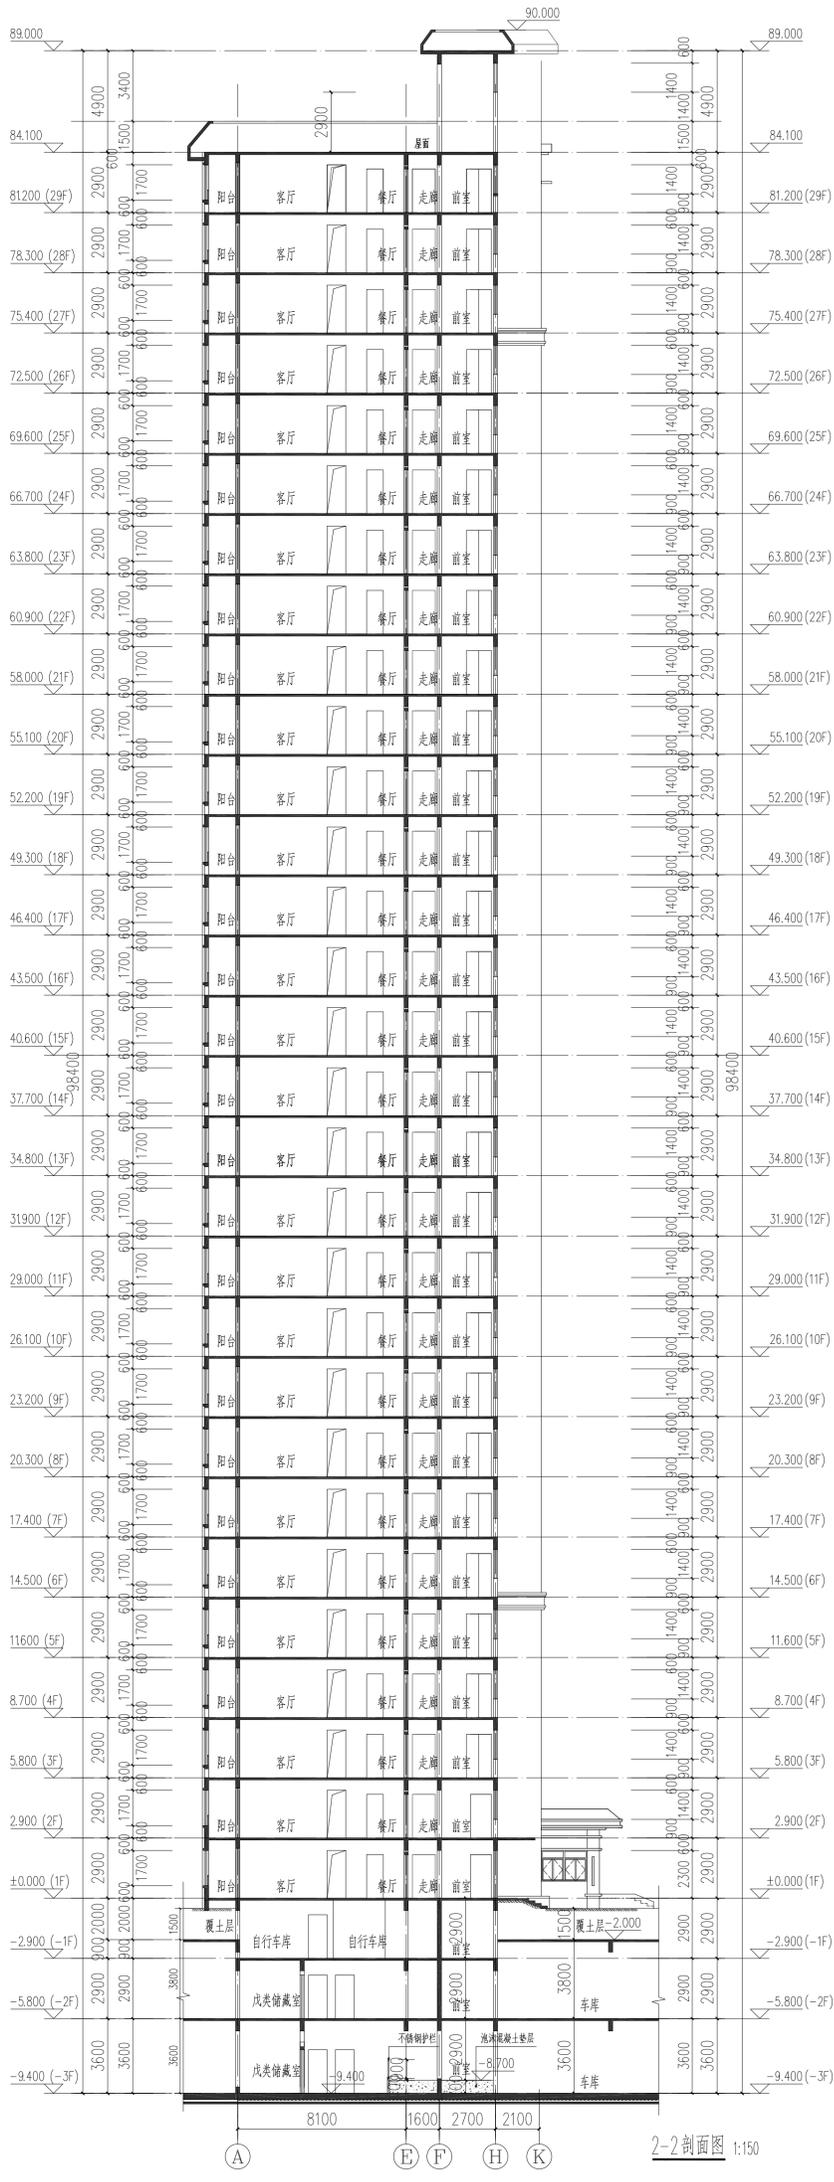

2-2剖面图 1:150

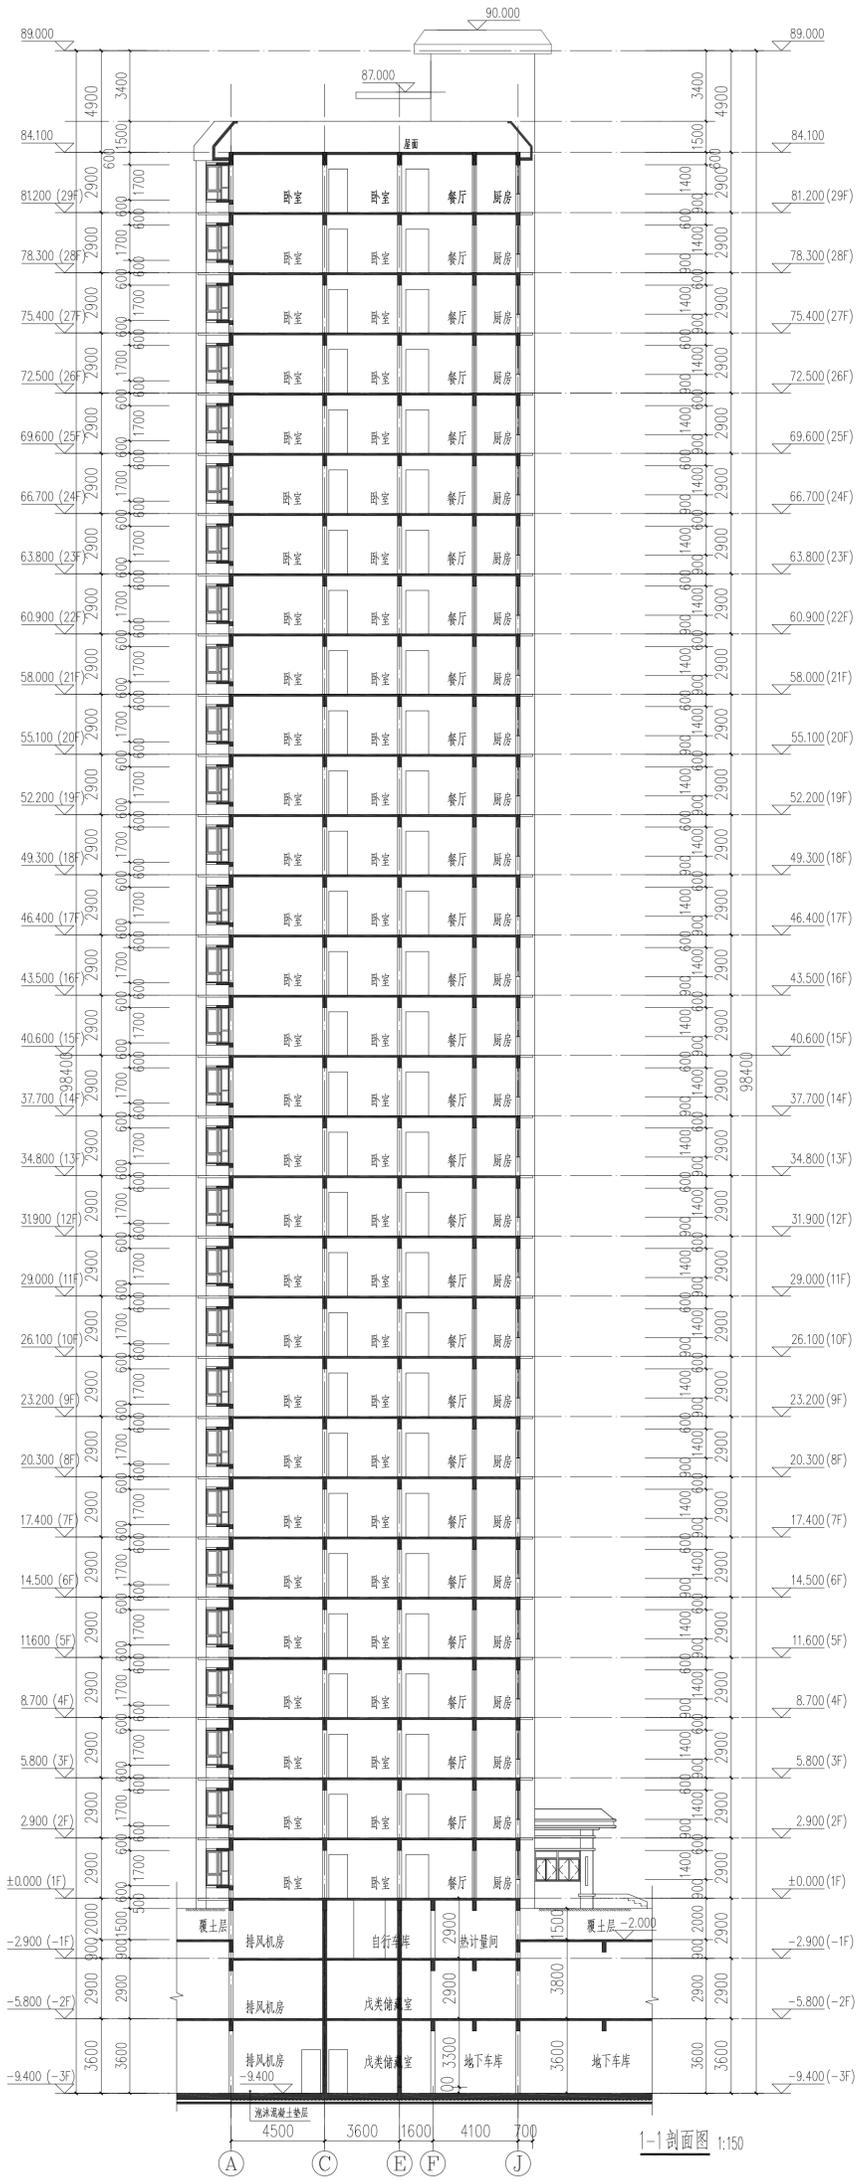

1-1剖面图 1:150