



地下一层平面图 1:100

本层建筑面积: 897.54m²

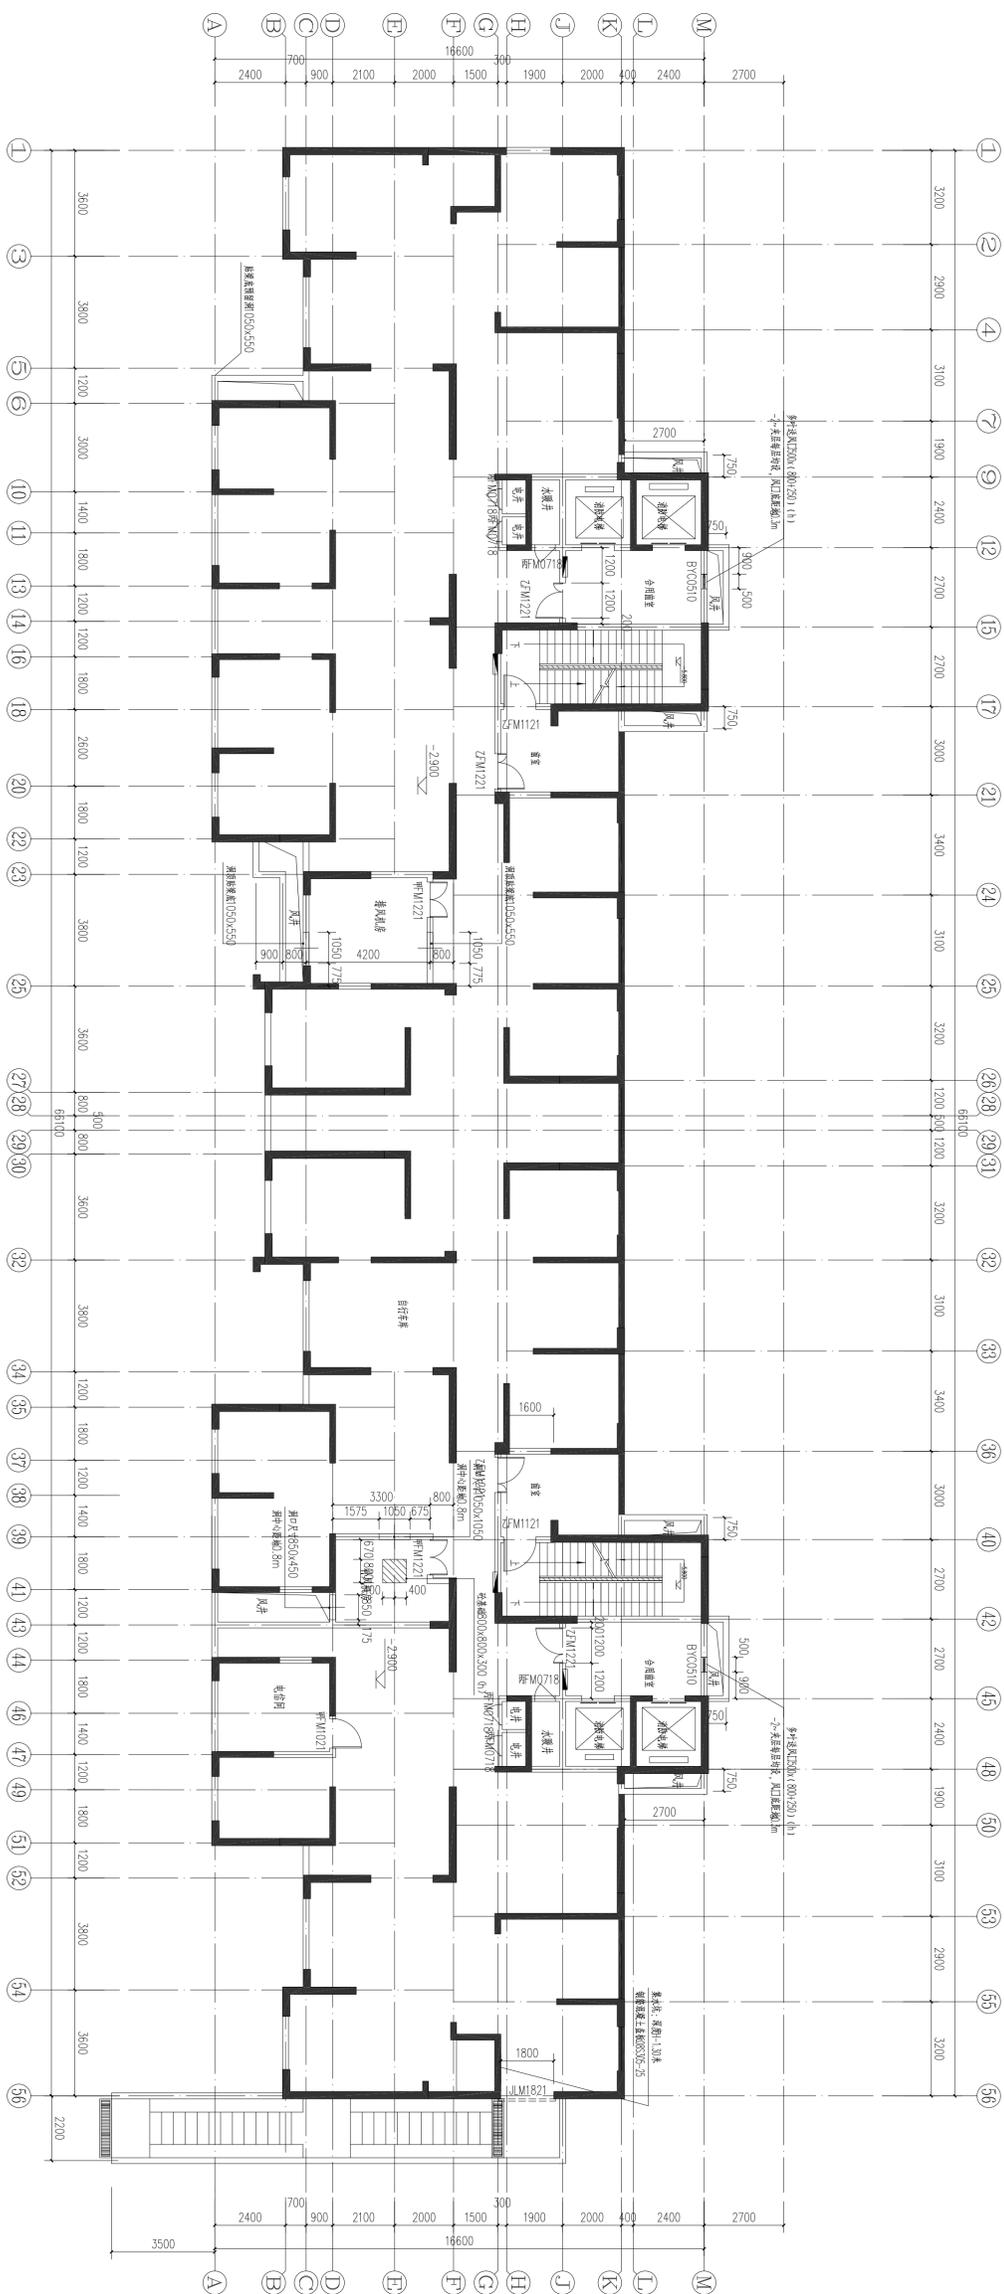


地下夹层平面图 1:100


本层建筑面积: 918.38m²

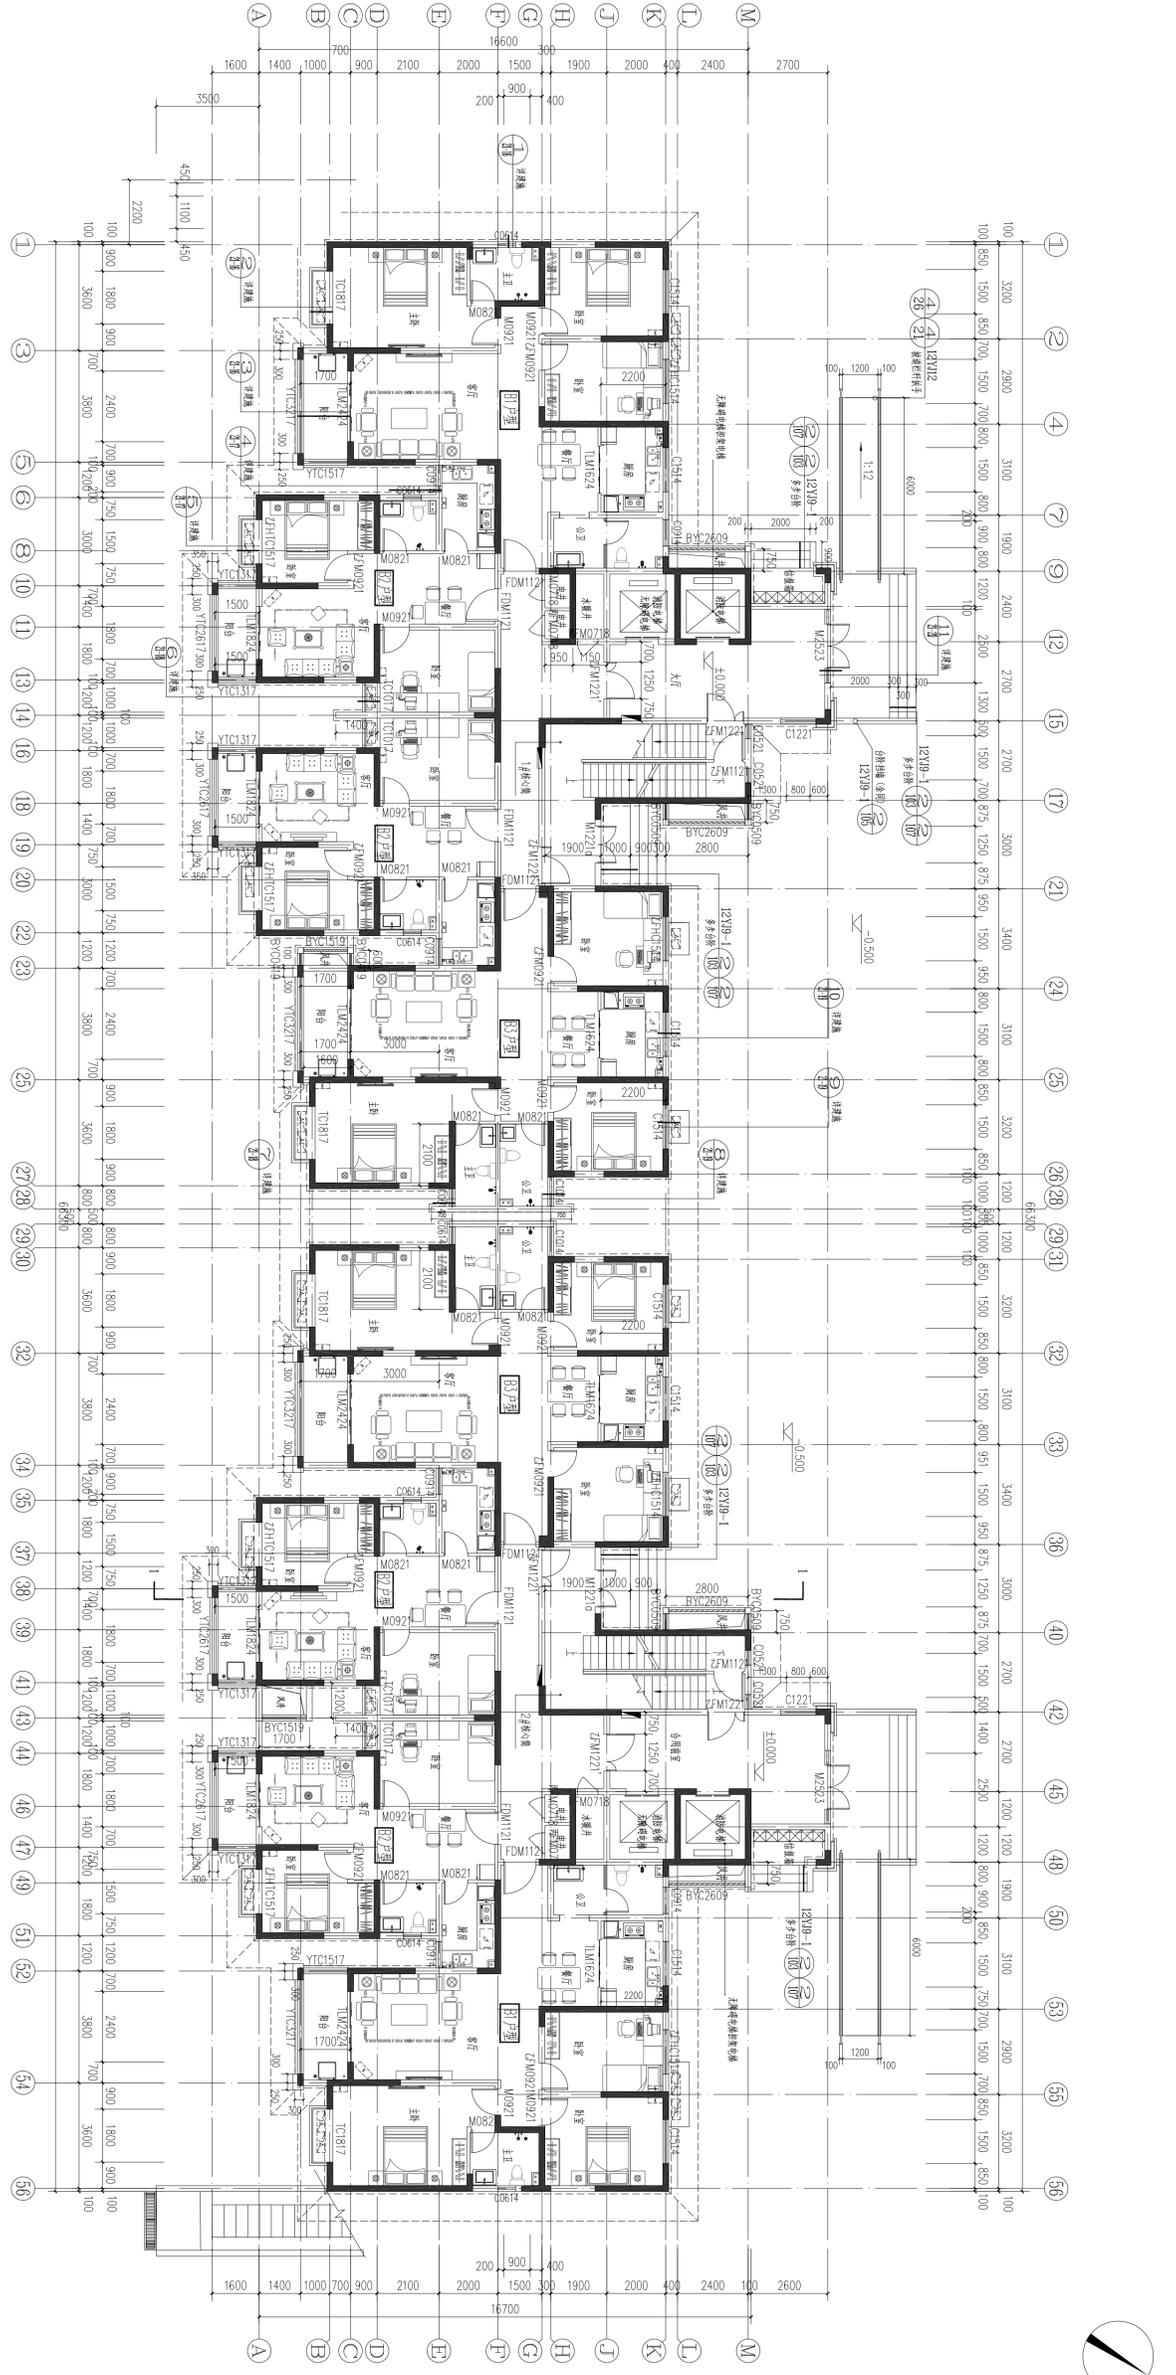


一层平面图 1:100
 本层建筑面积: 911.23m²

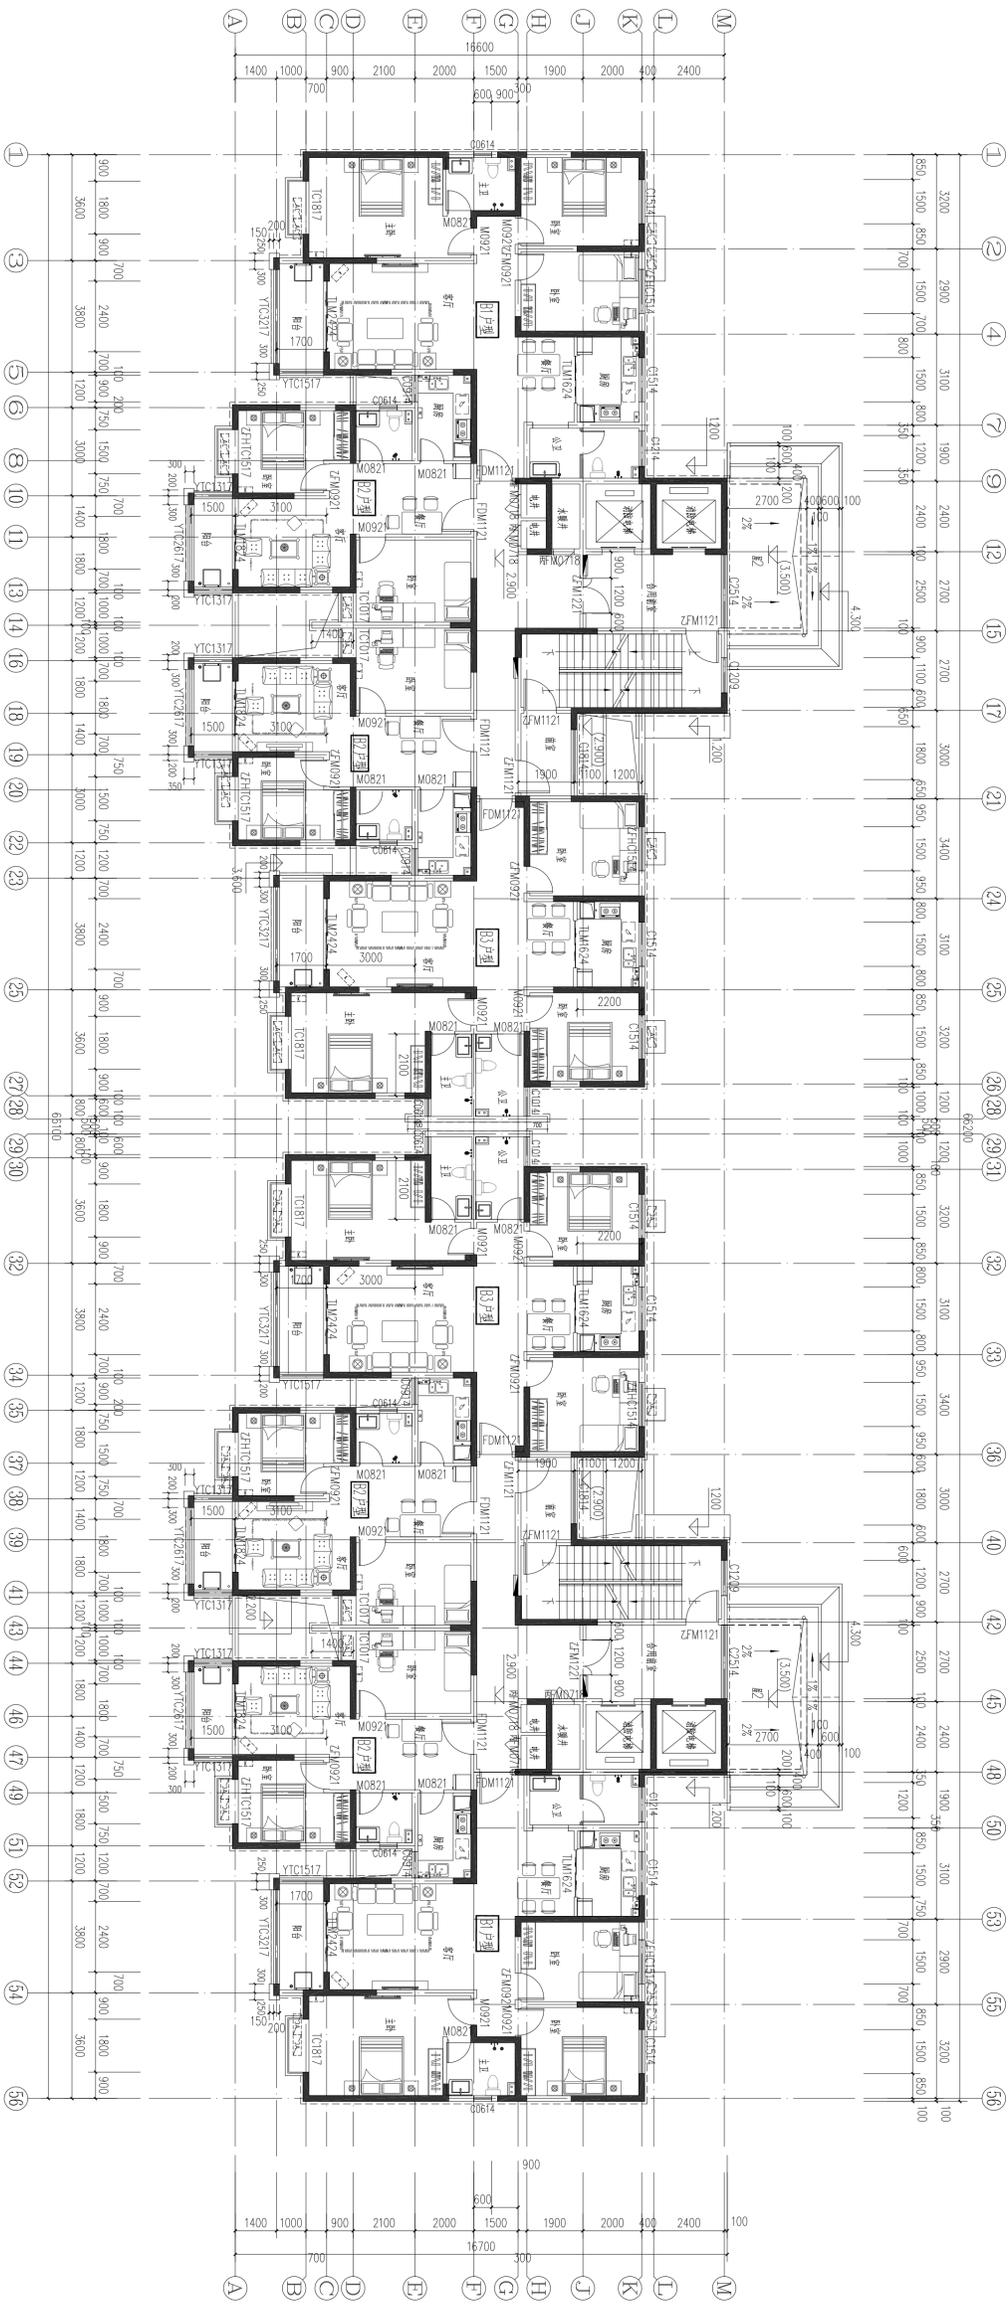




二层平面图 1:100
 本层建筑面积: 891.22m²

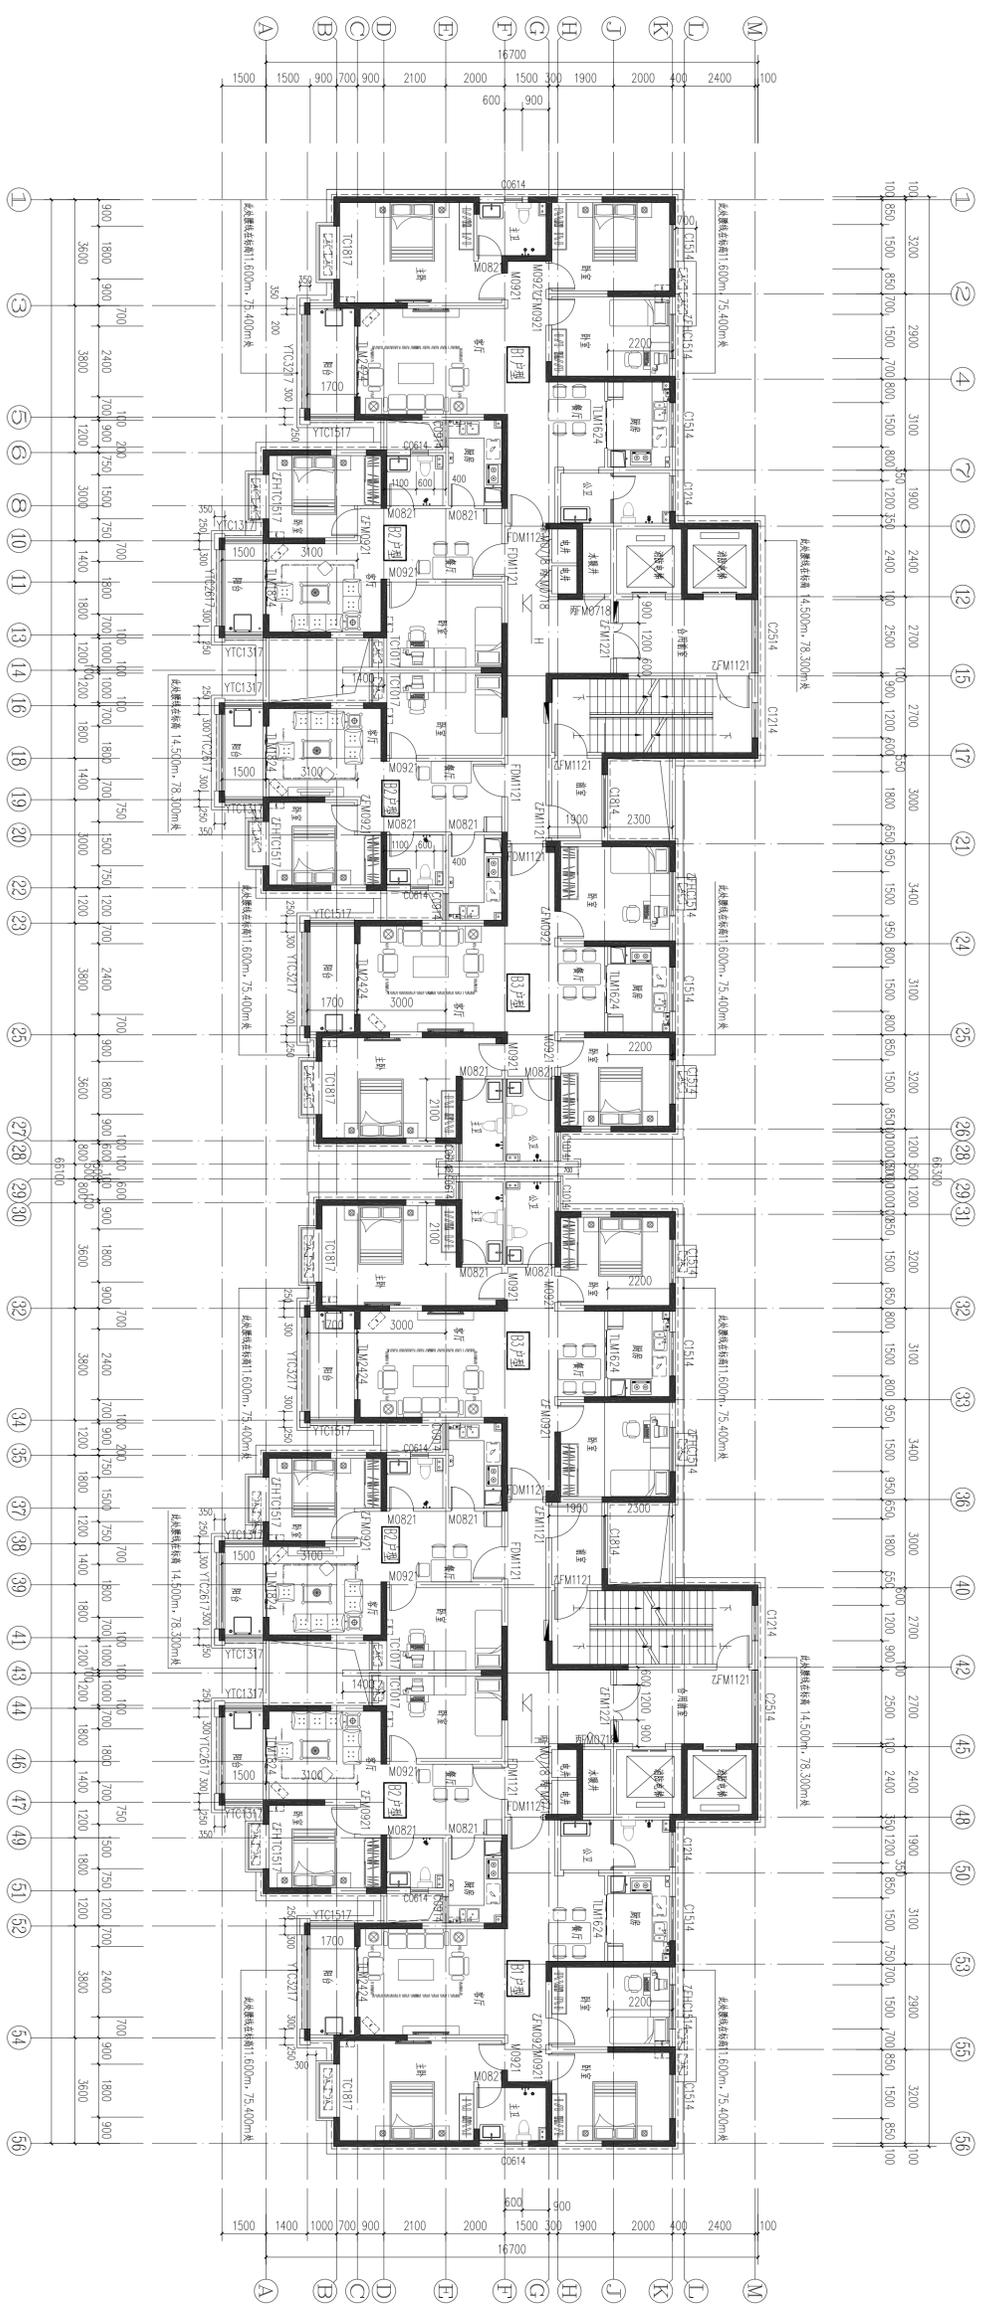


三二十九层平面图 1:100
 本层建筑面积: 891.22m²

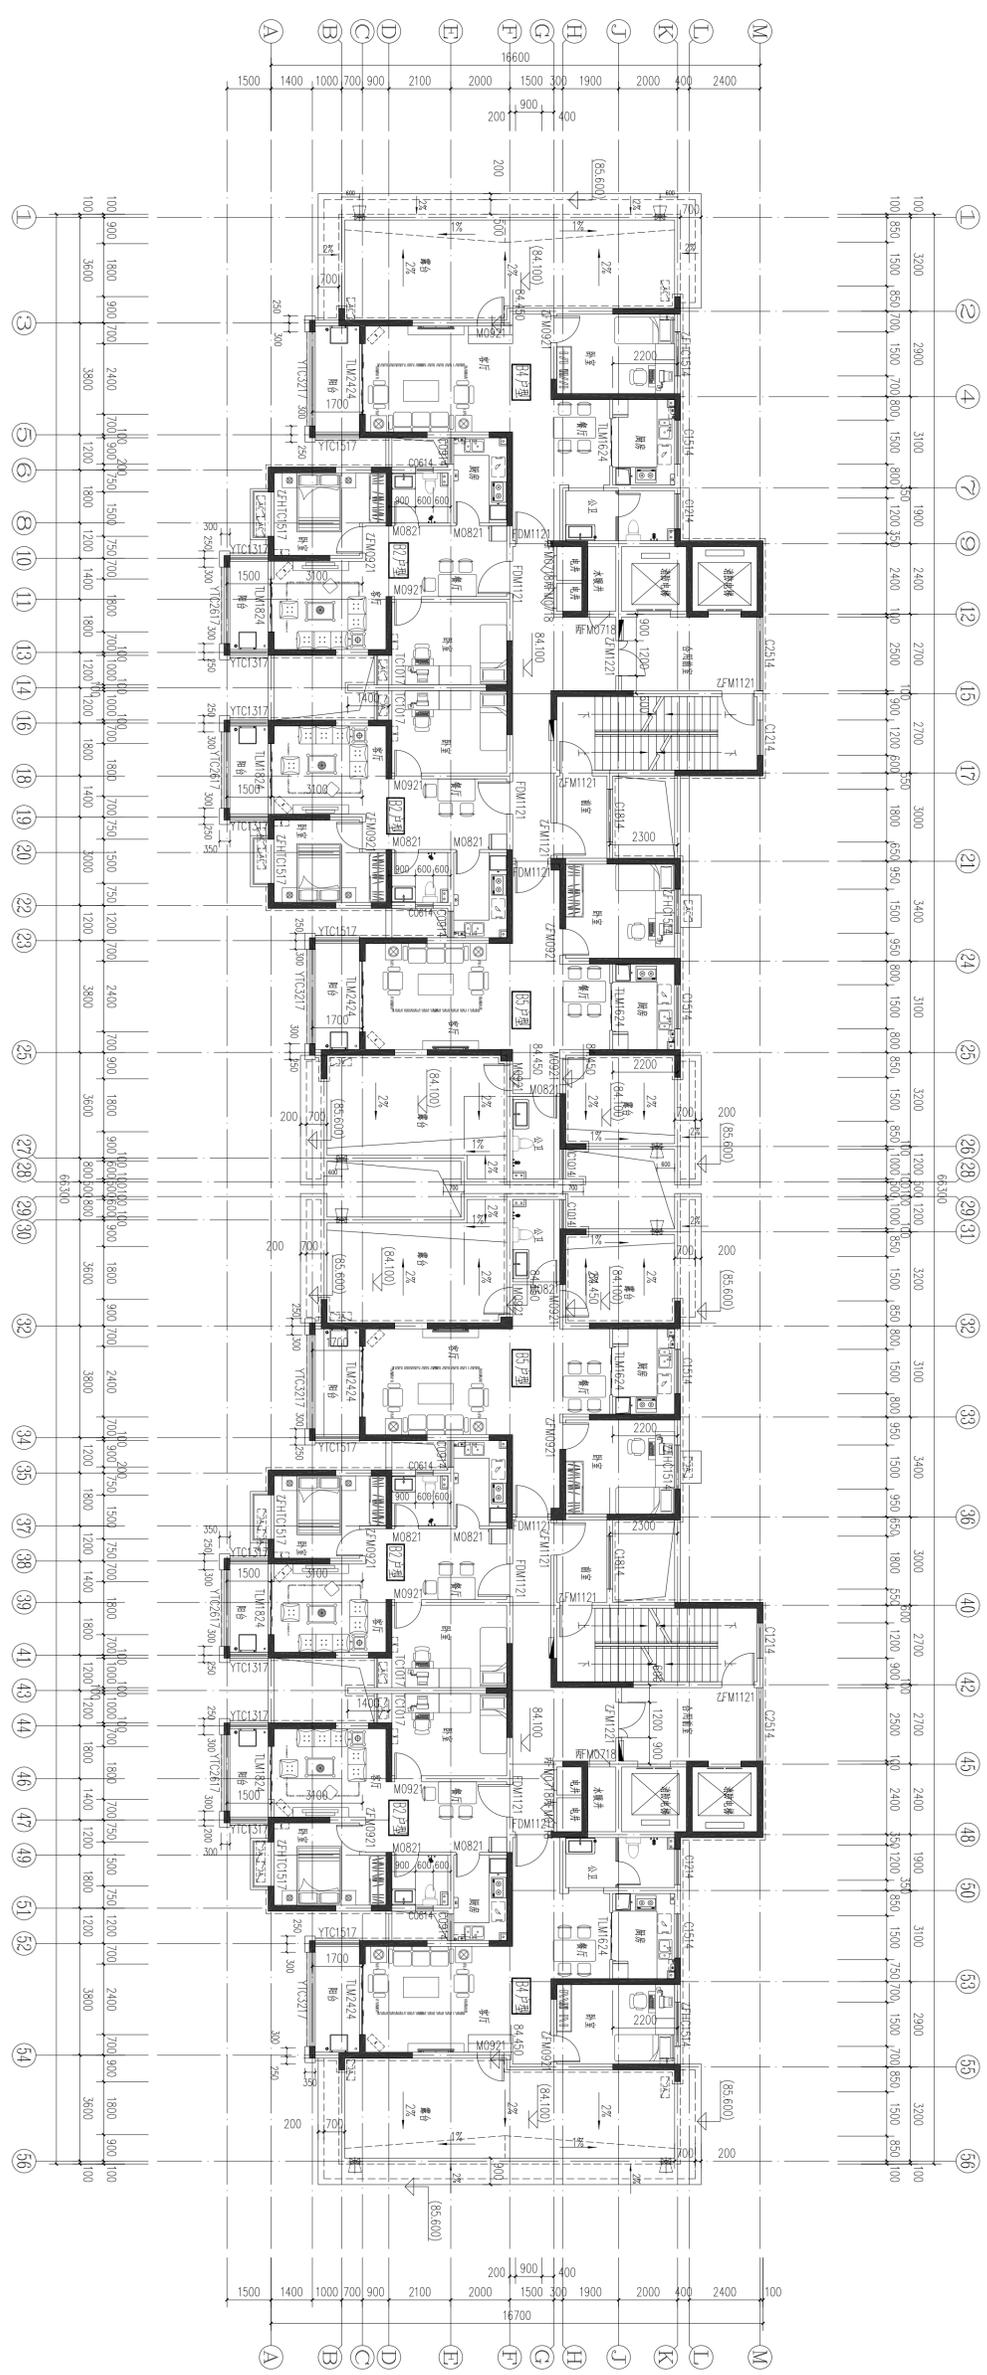


三十层平面图 1:100
 本层建筑面积: 738.26m²

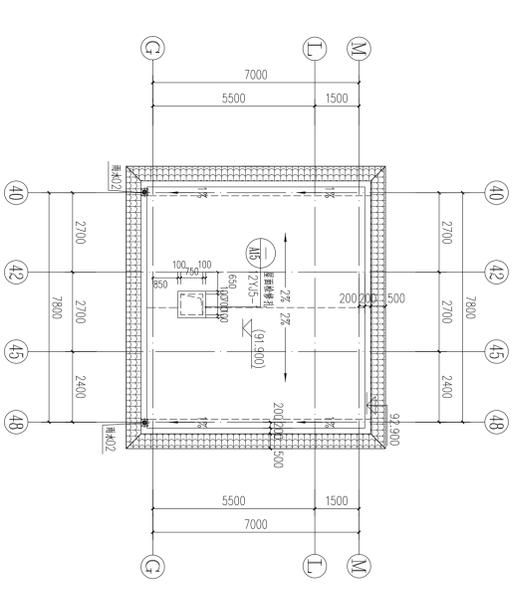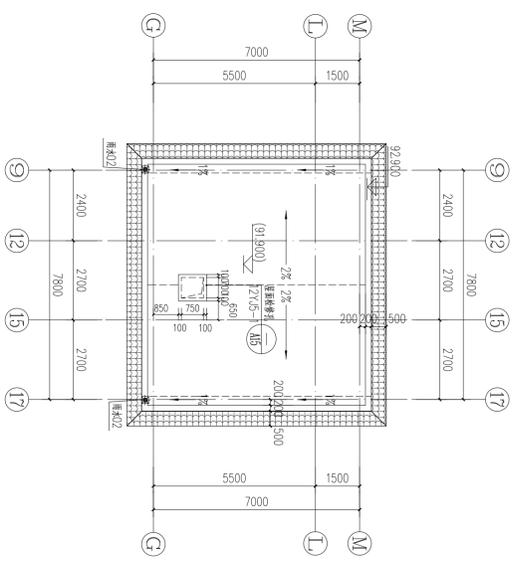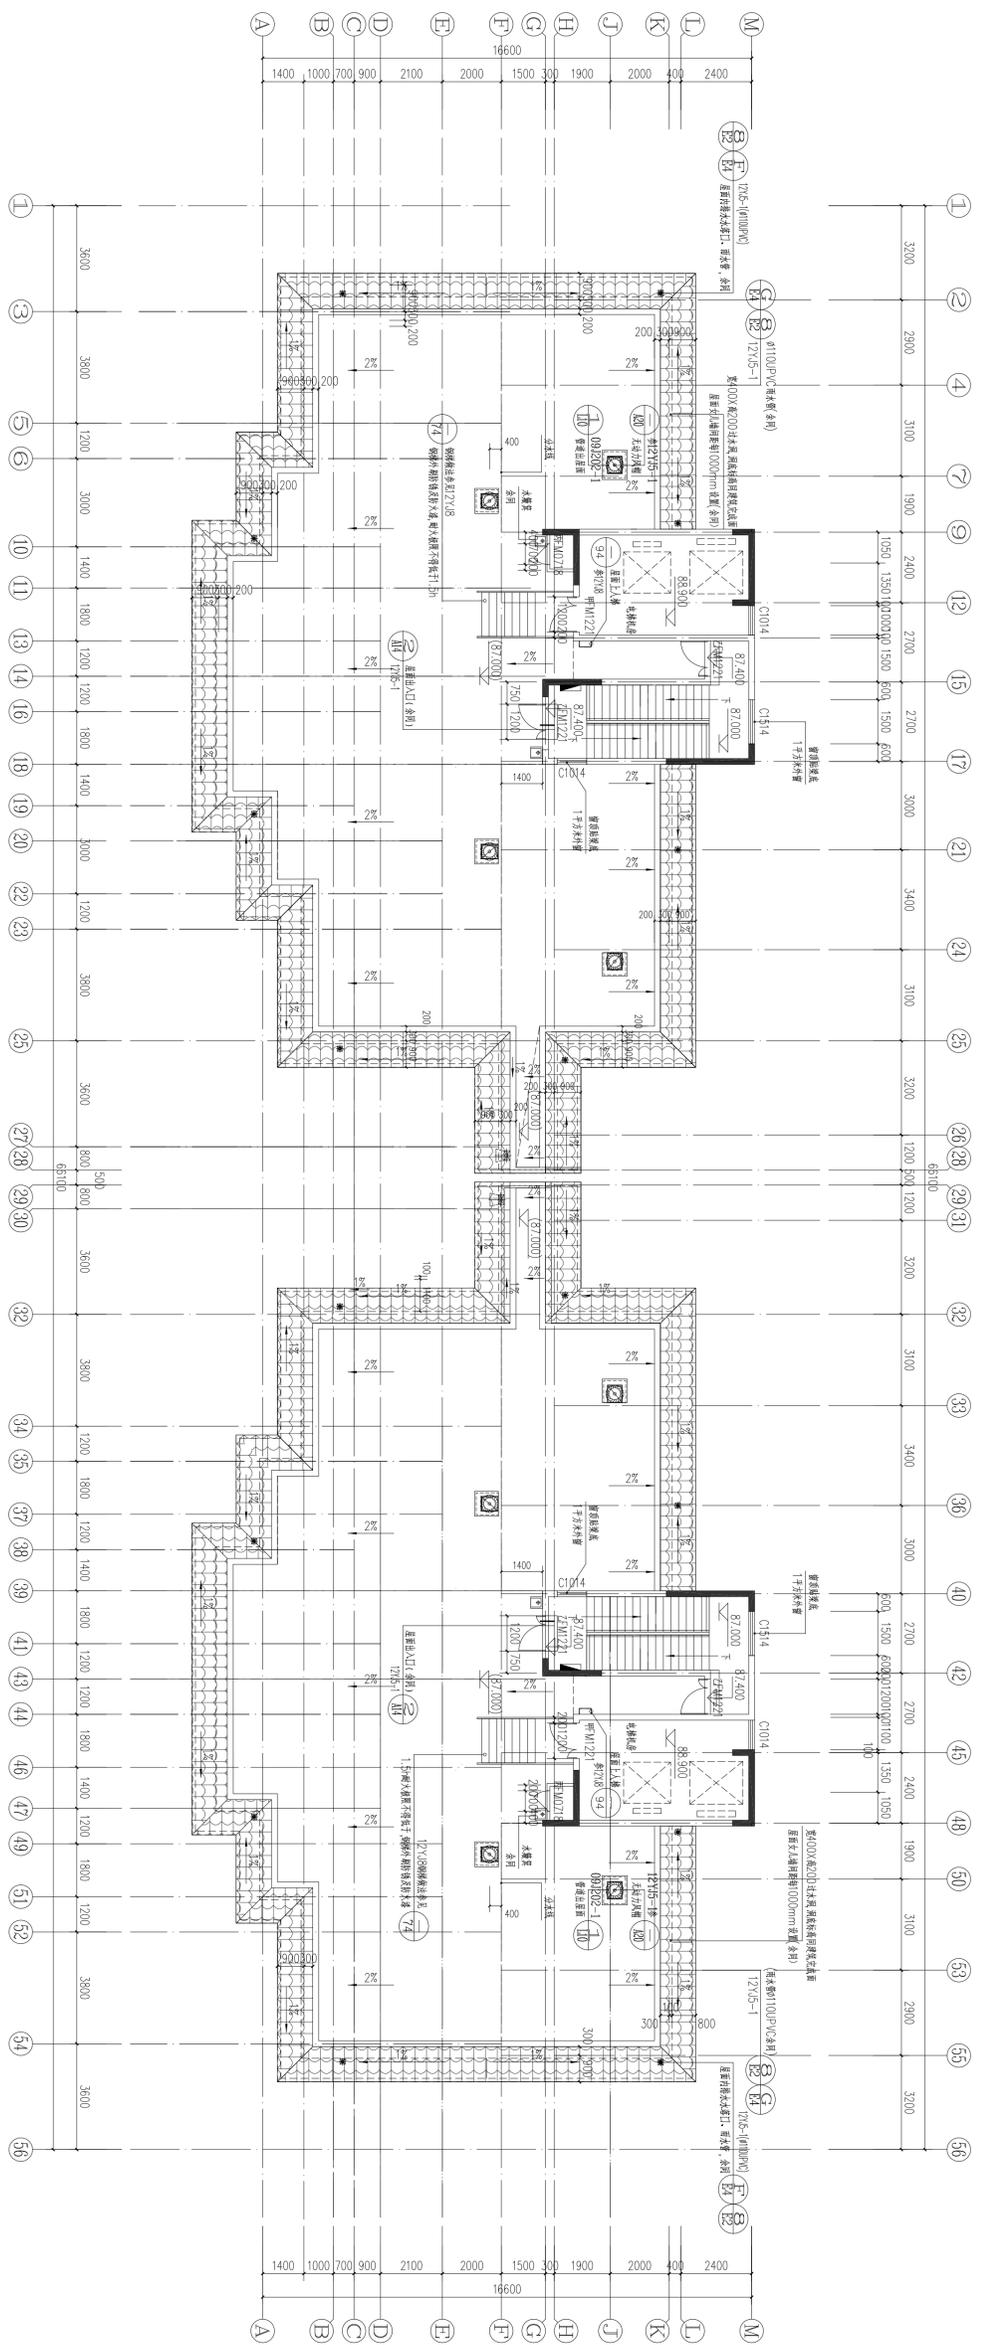


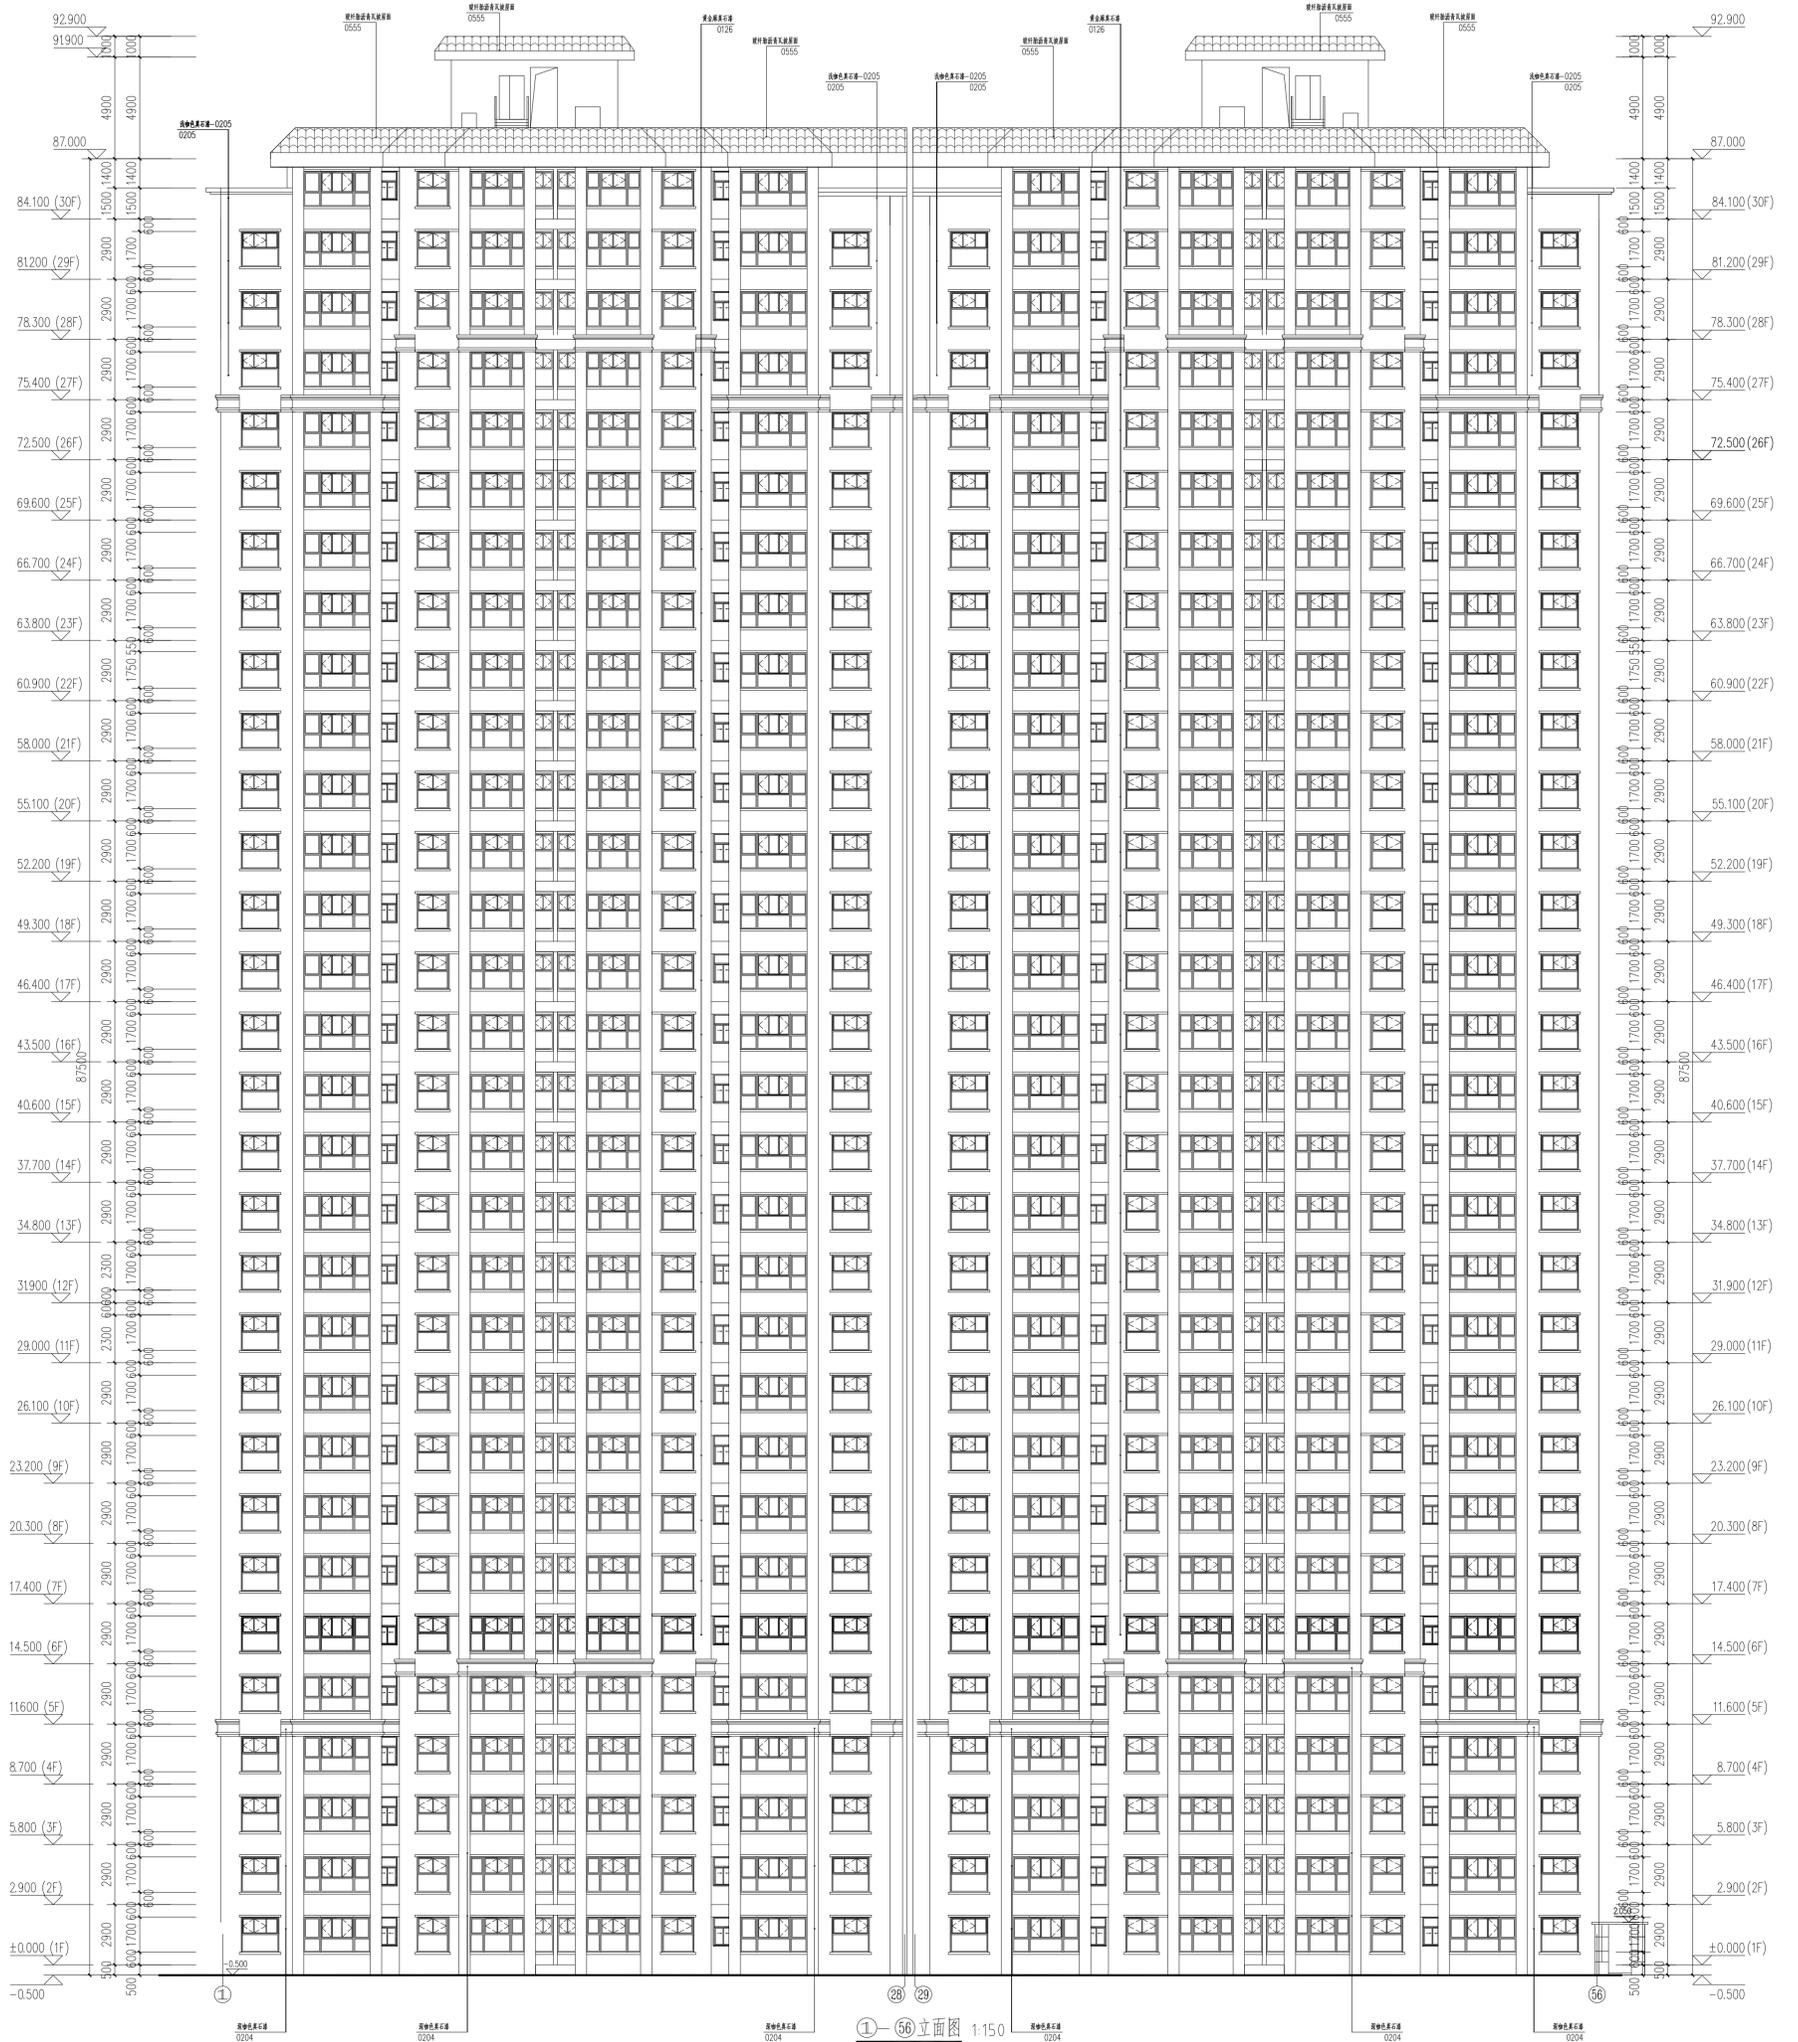


①-56 立面图 1:150

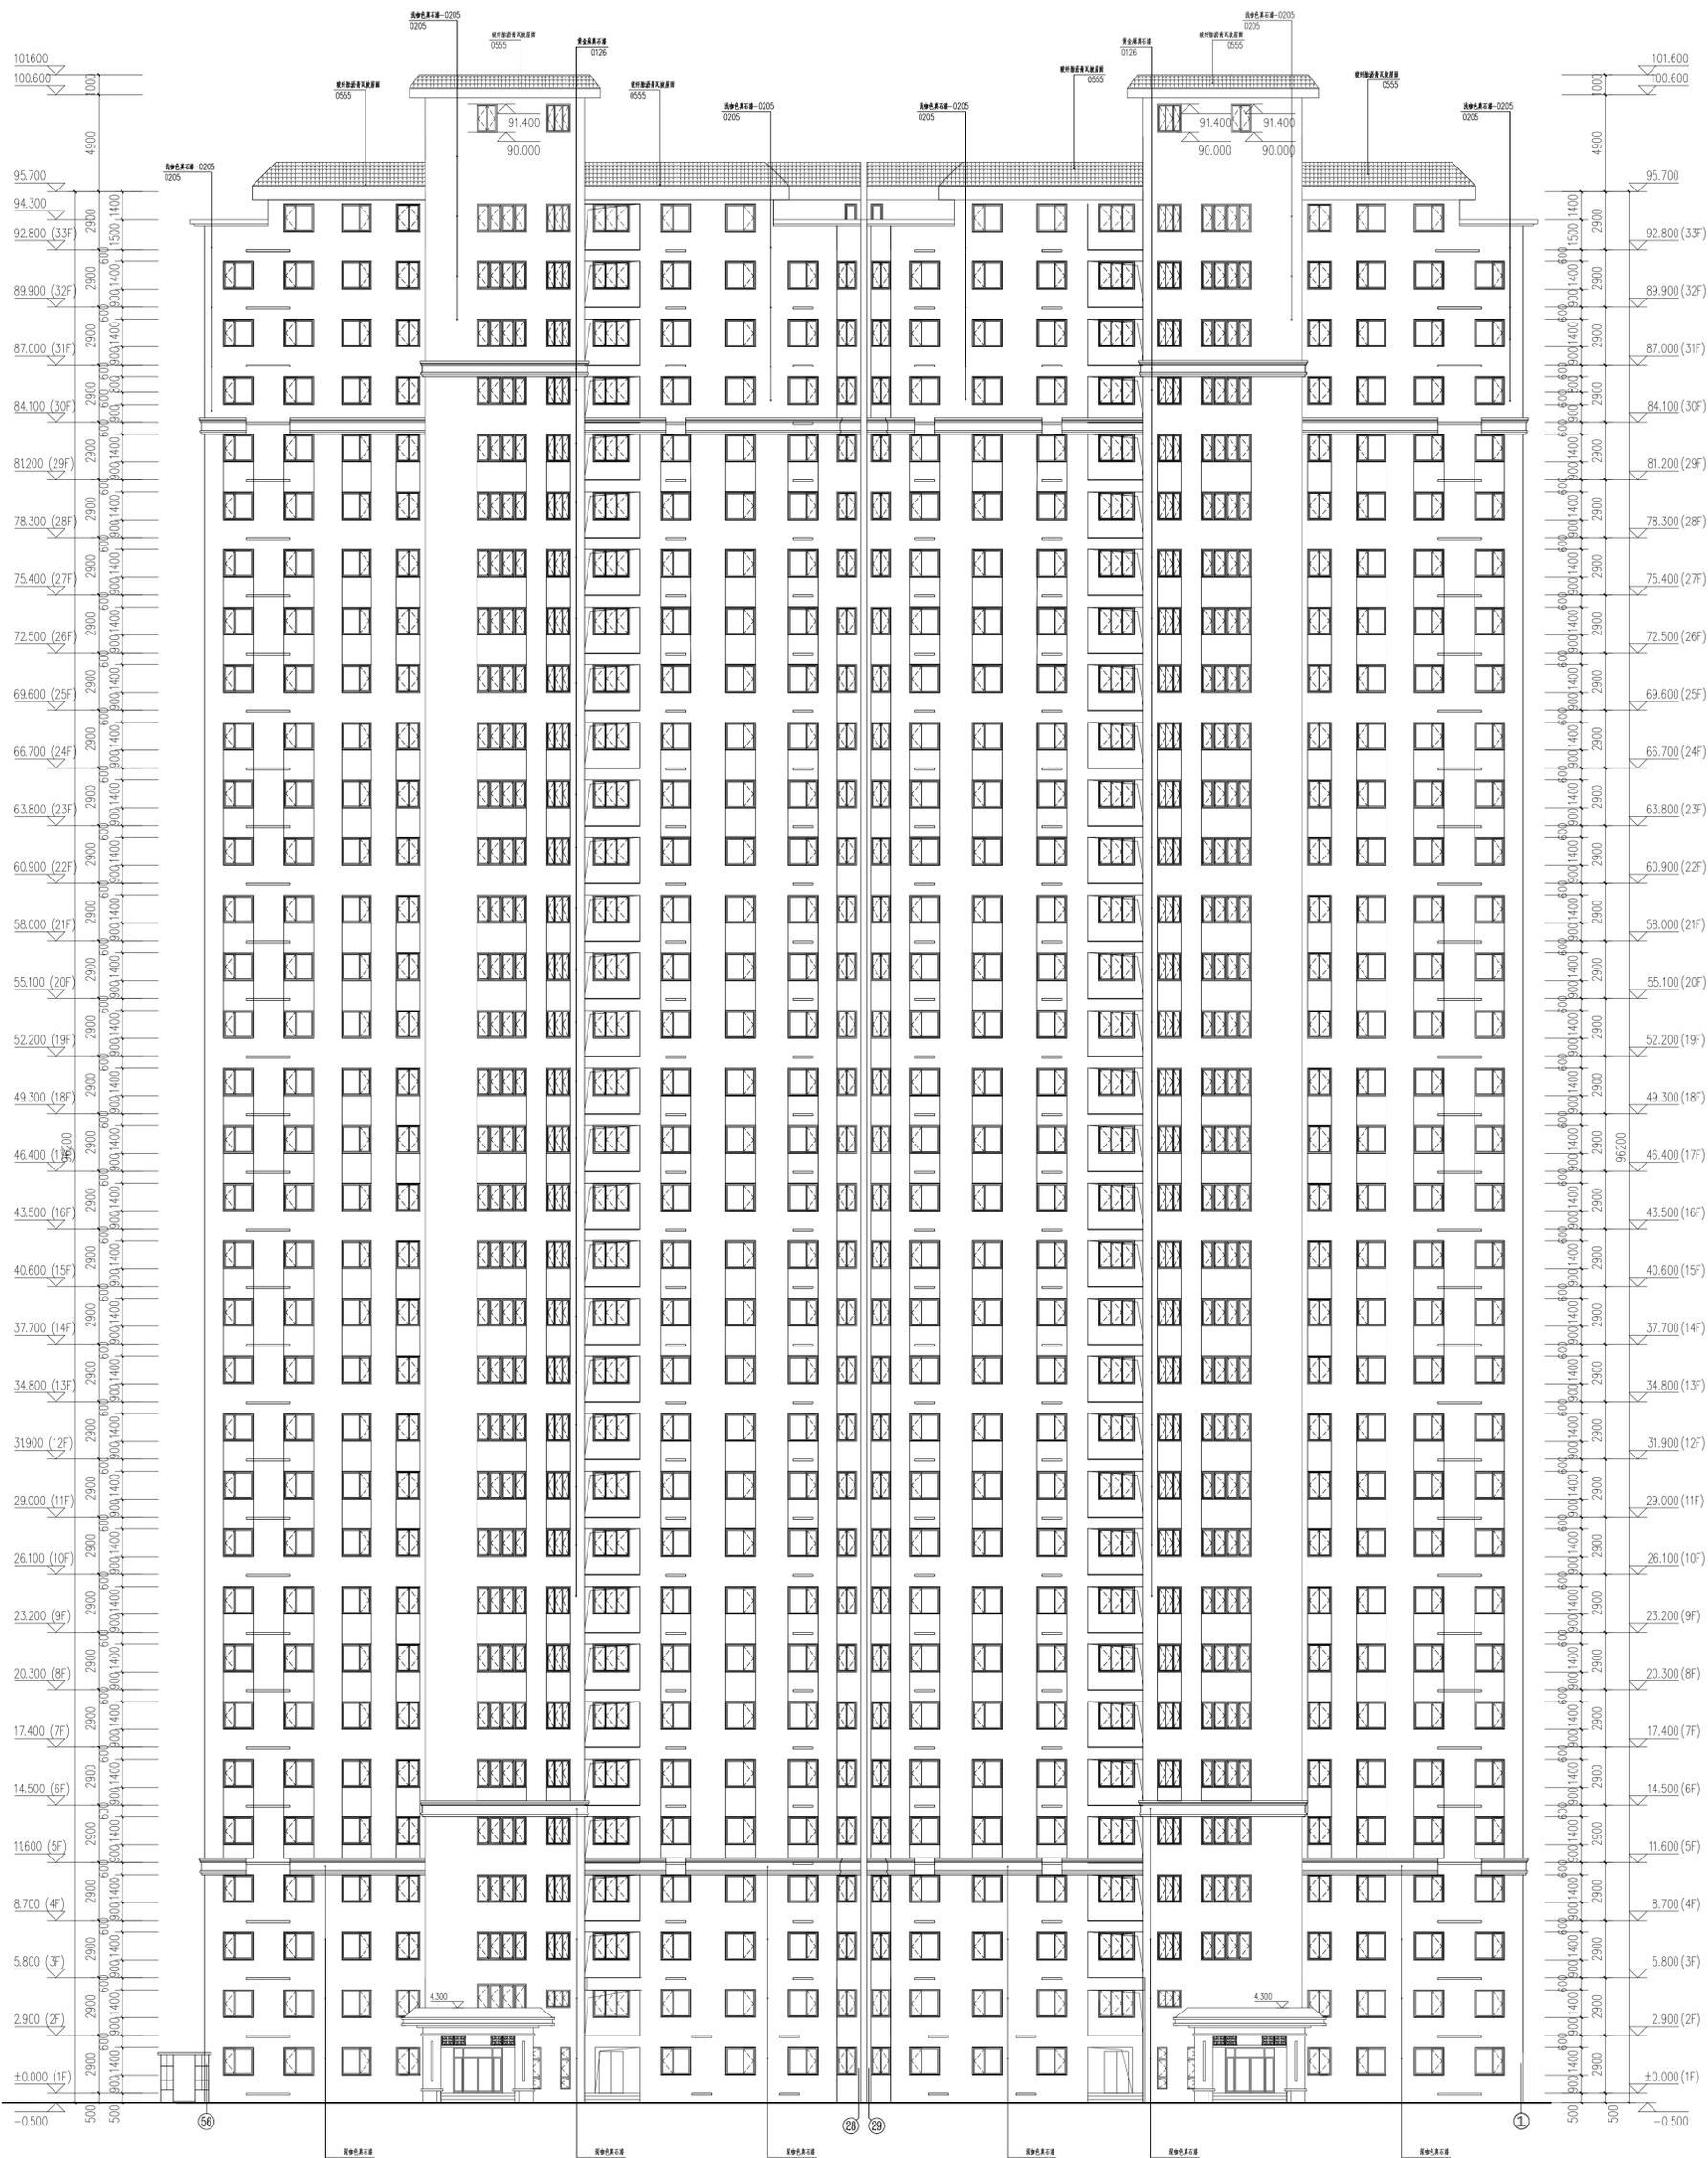


56-①立面图 1:150

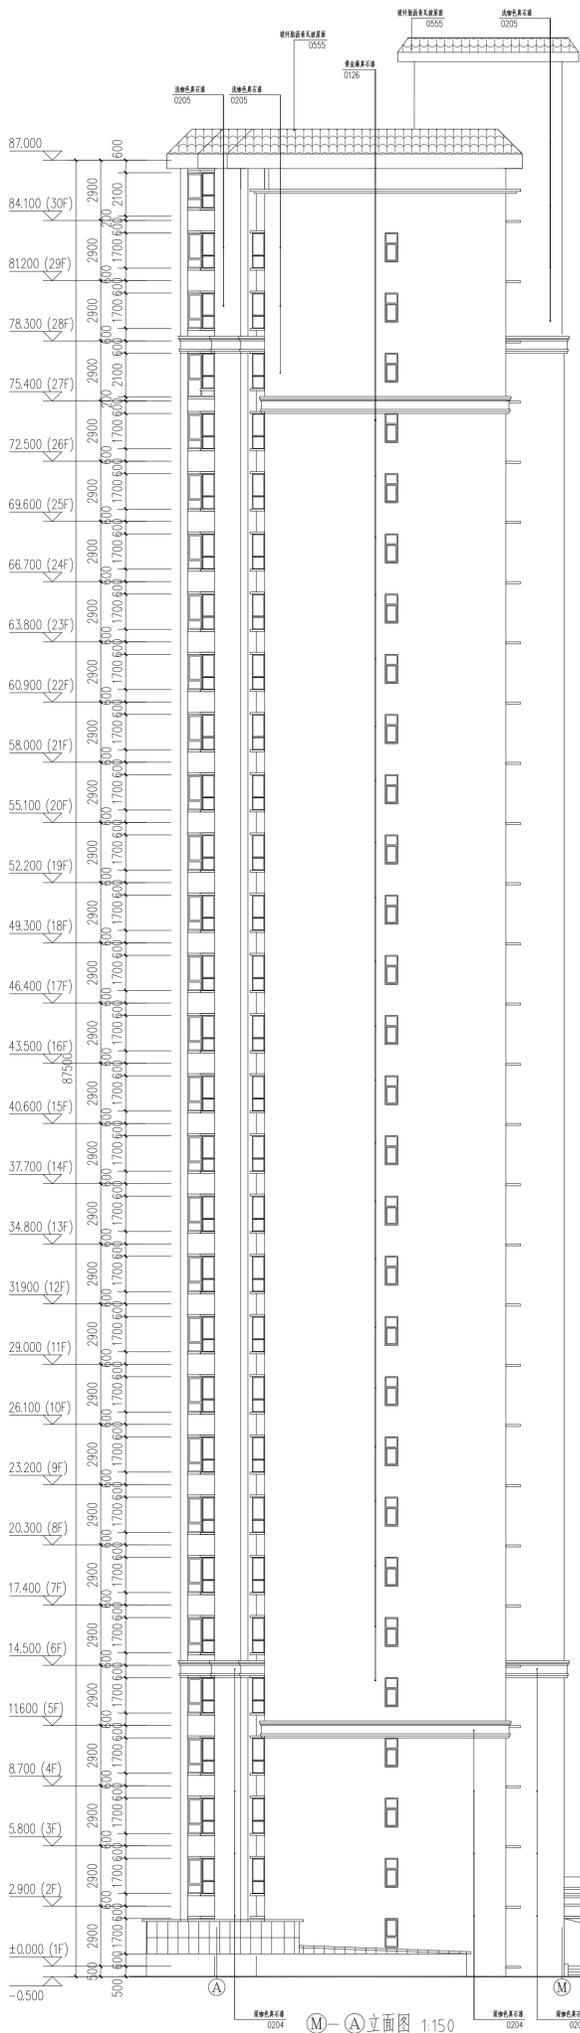


(M)-A 立面图 1:150

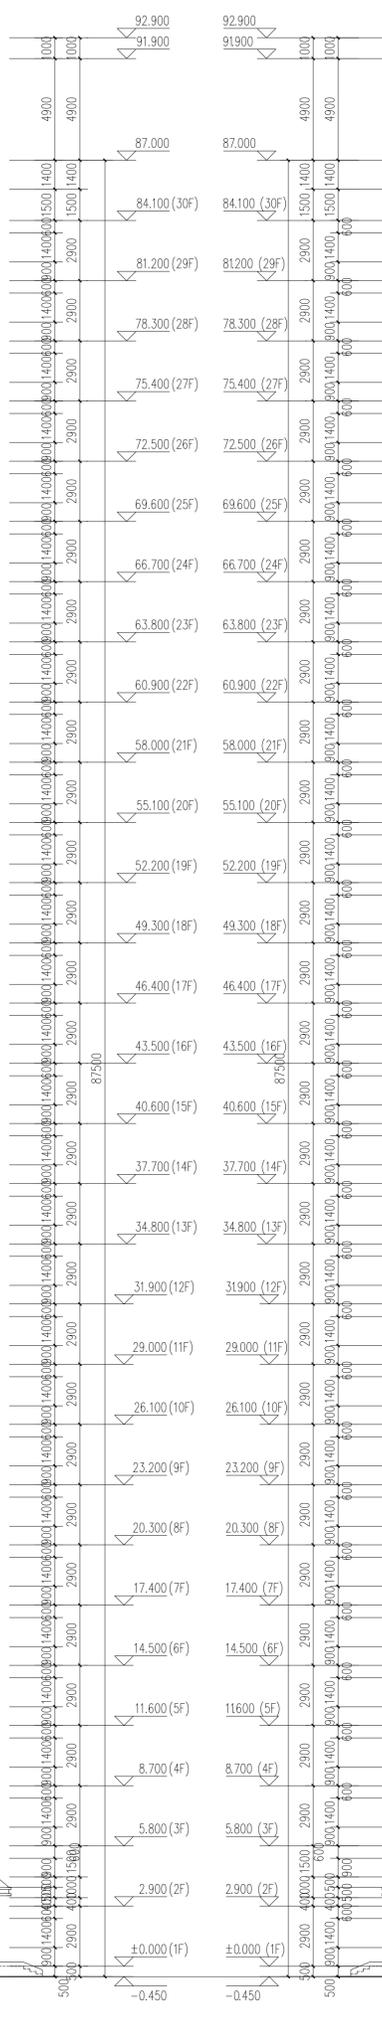

(M)-A 立面图 1:150

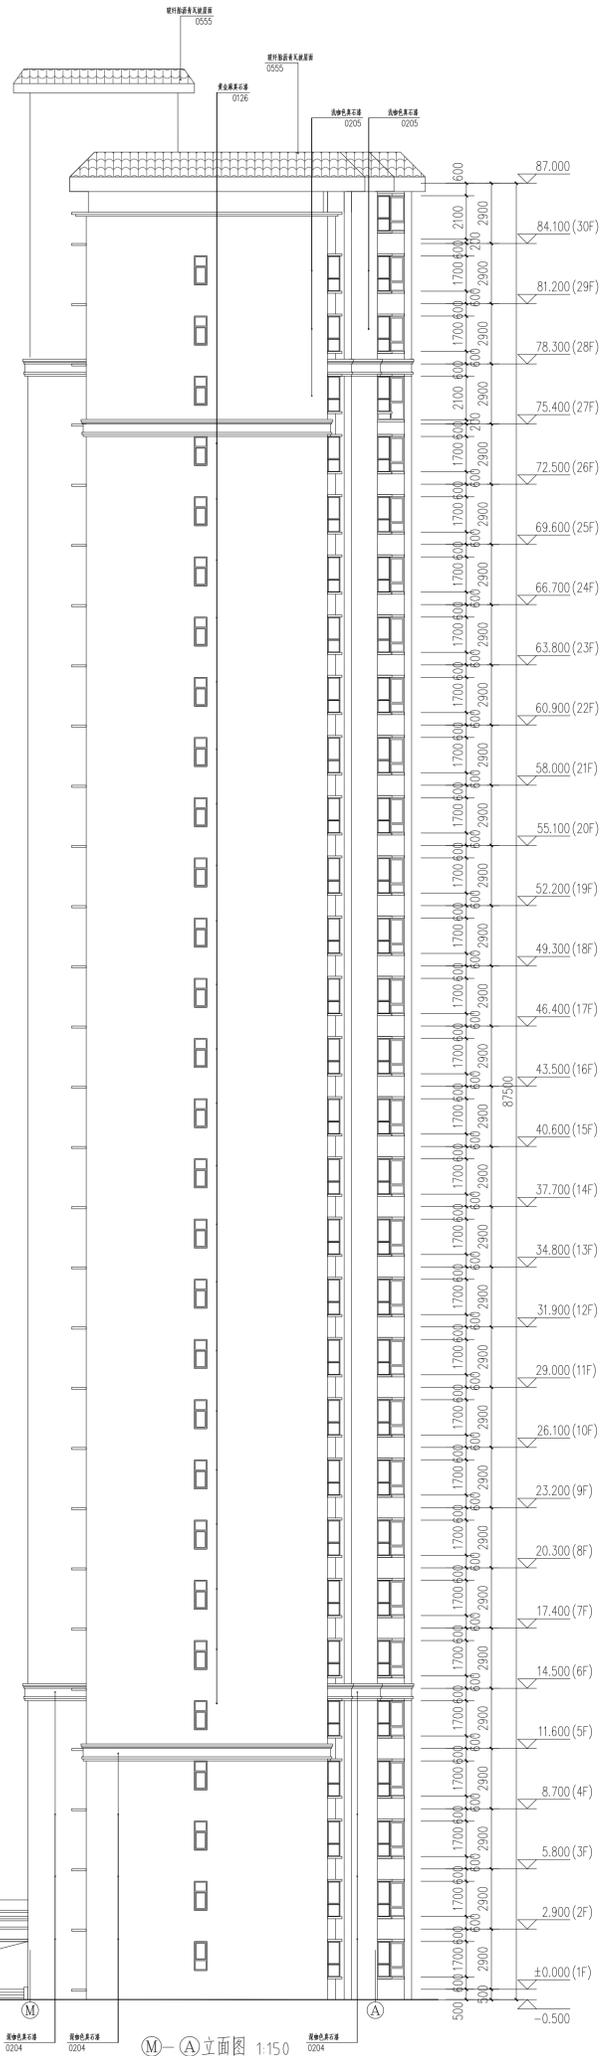

(M)-A 立面图 1:150

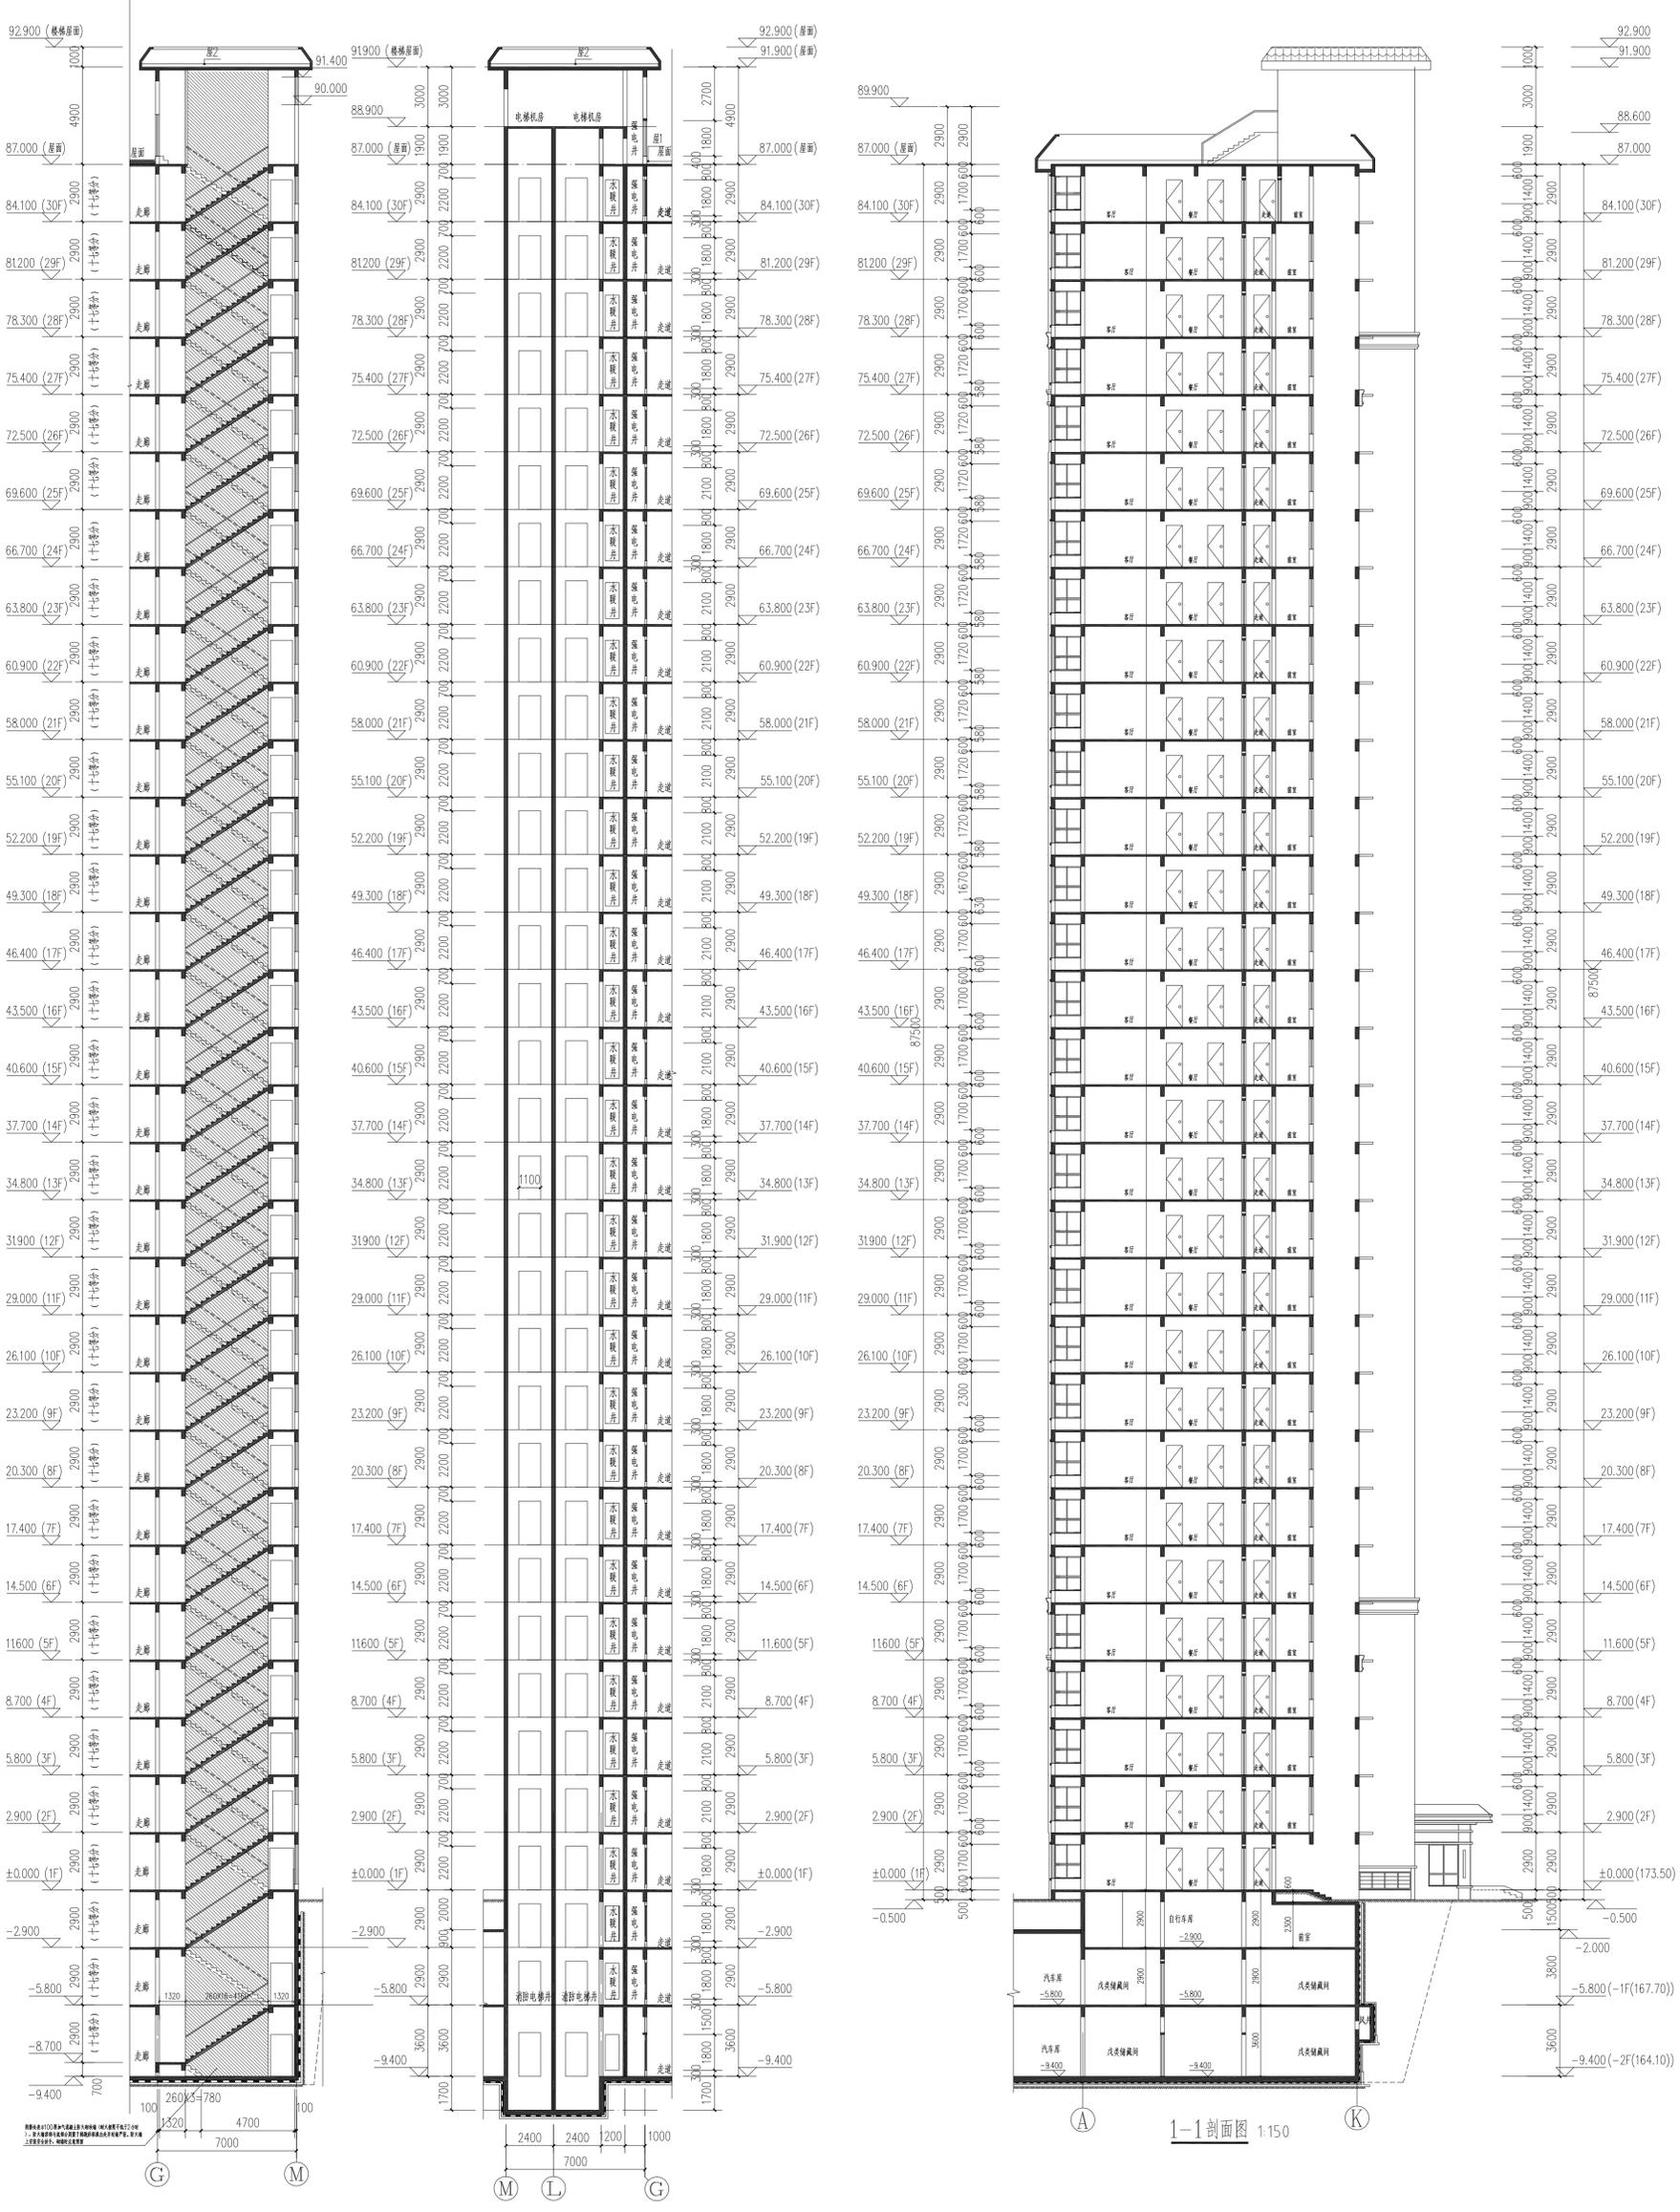

1#2#核心筒A-A剖面图 1:150

1#2#核心筒B-B剖面图 1:150

1-1剖面图 1:150