



一层平面图 1:100


本层建筑面积: 911.23m<sup>2</sup>

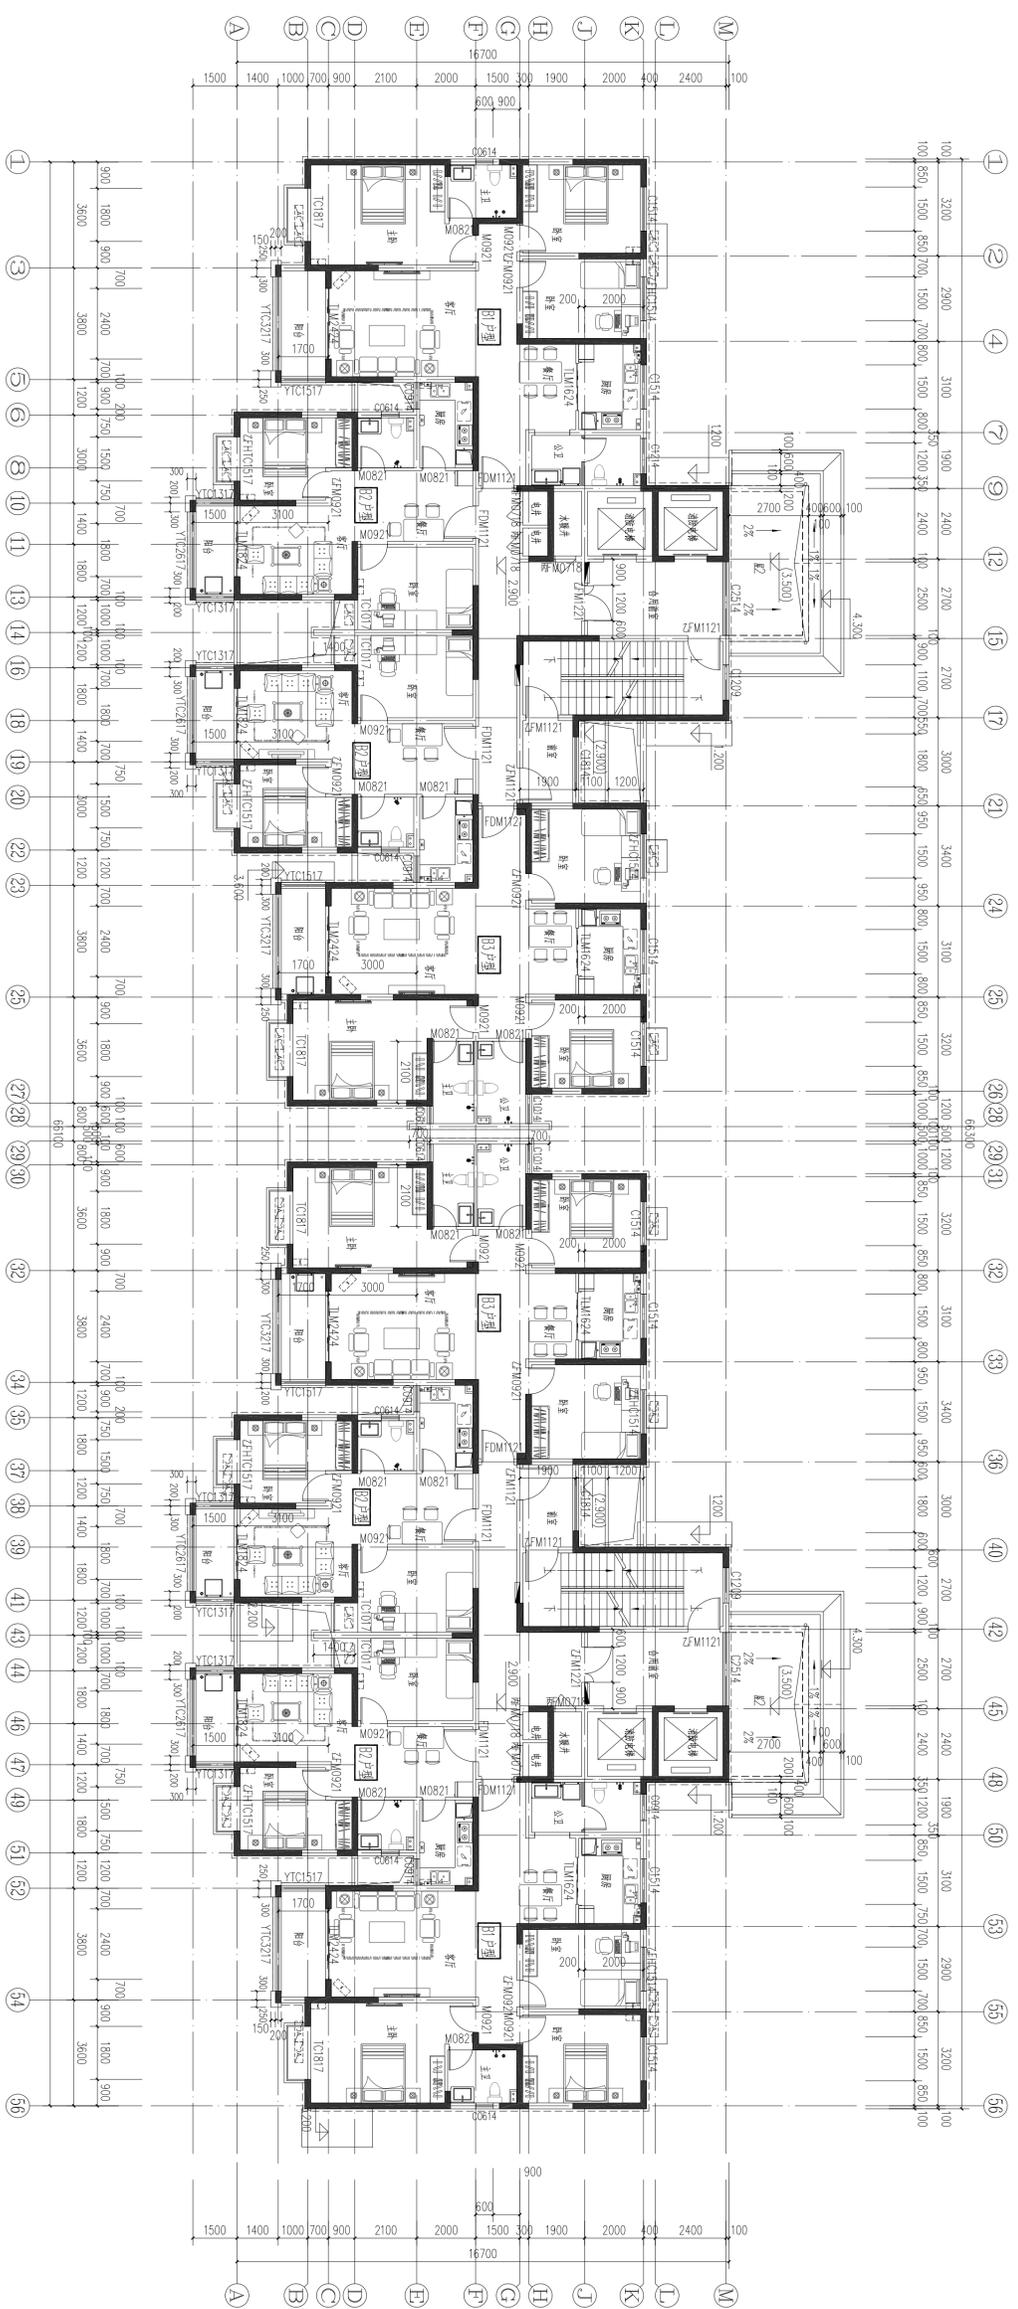

二层平面图 1:100  
 本层建筑面积: 891.22m²

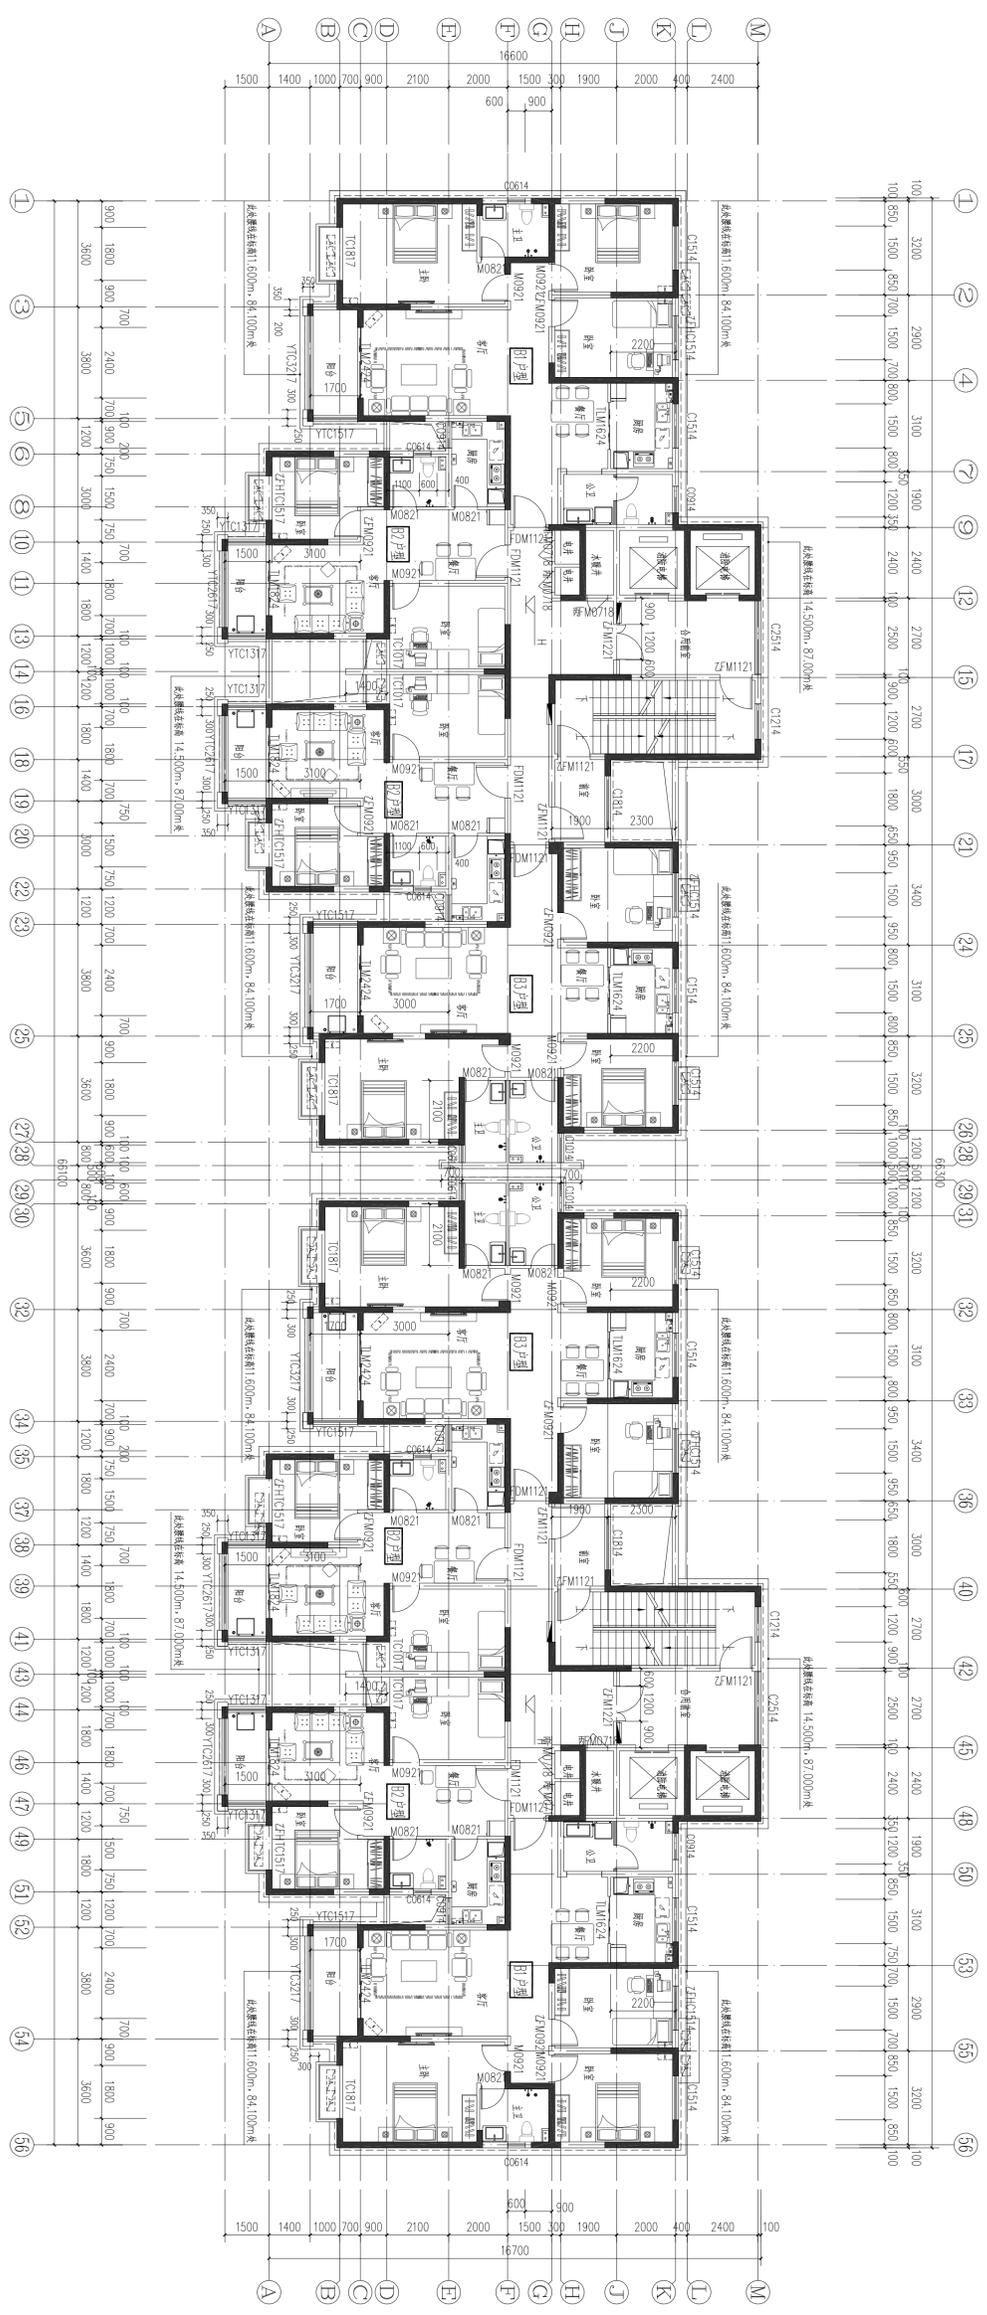


三十三层平面图 1:100  
 本层建筑面积: 891.22m<sup>2</sup>

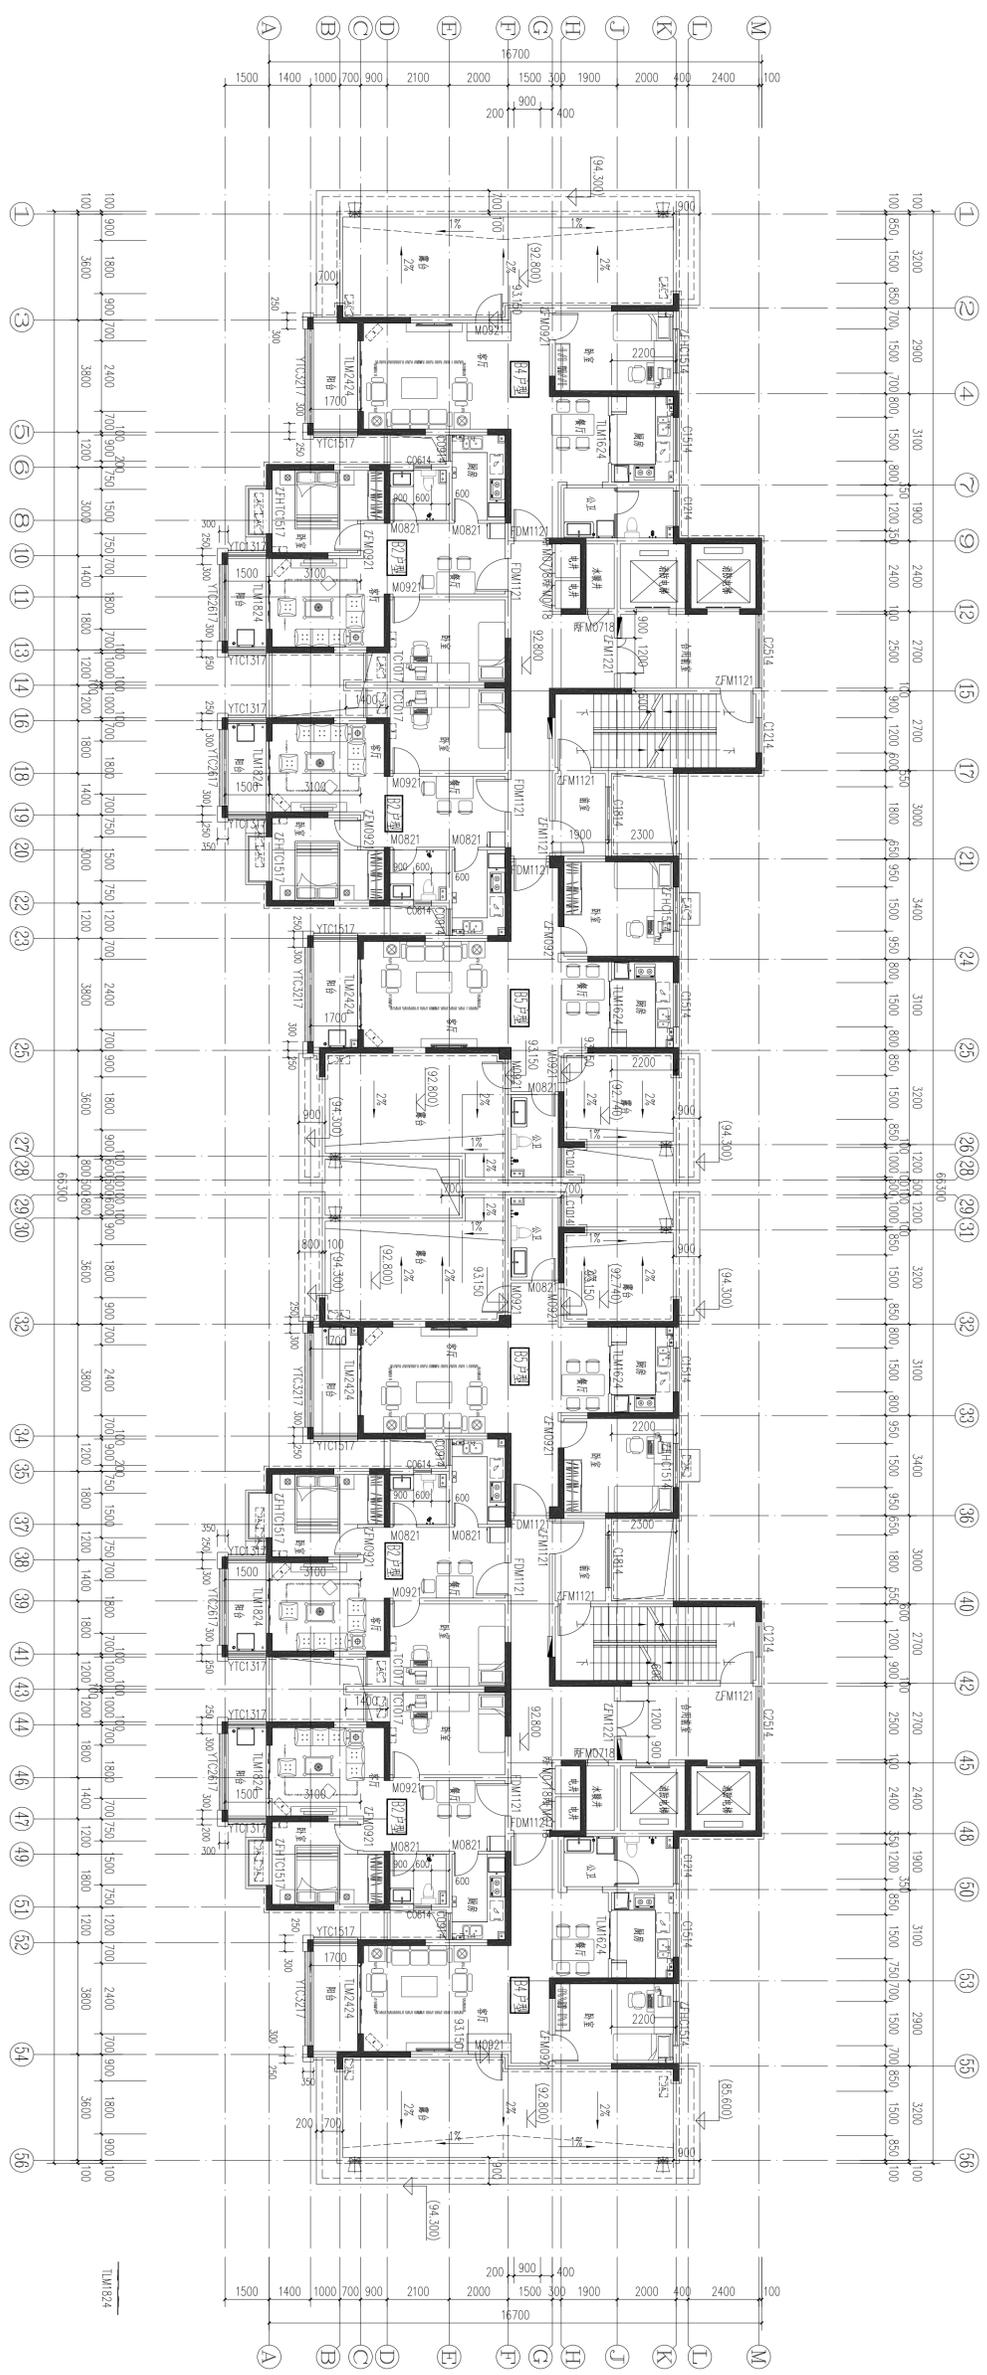


三十三层平面图 1:100  
 本层建筑面积: 738.26m<sup>2</sup>




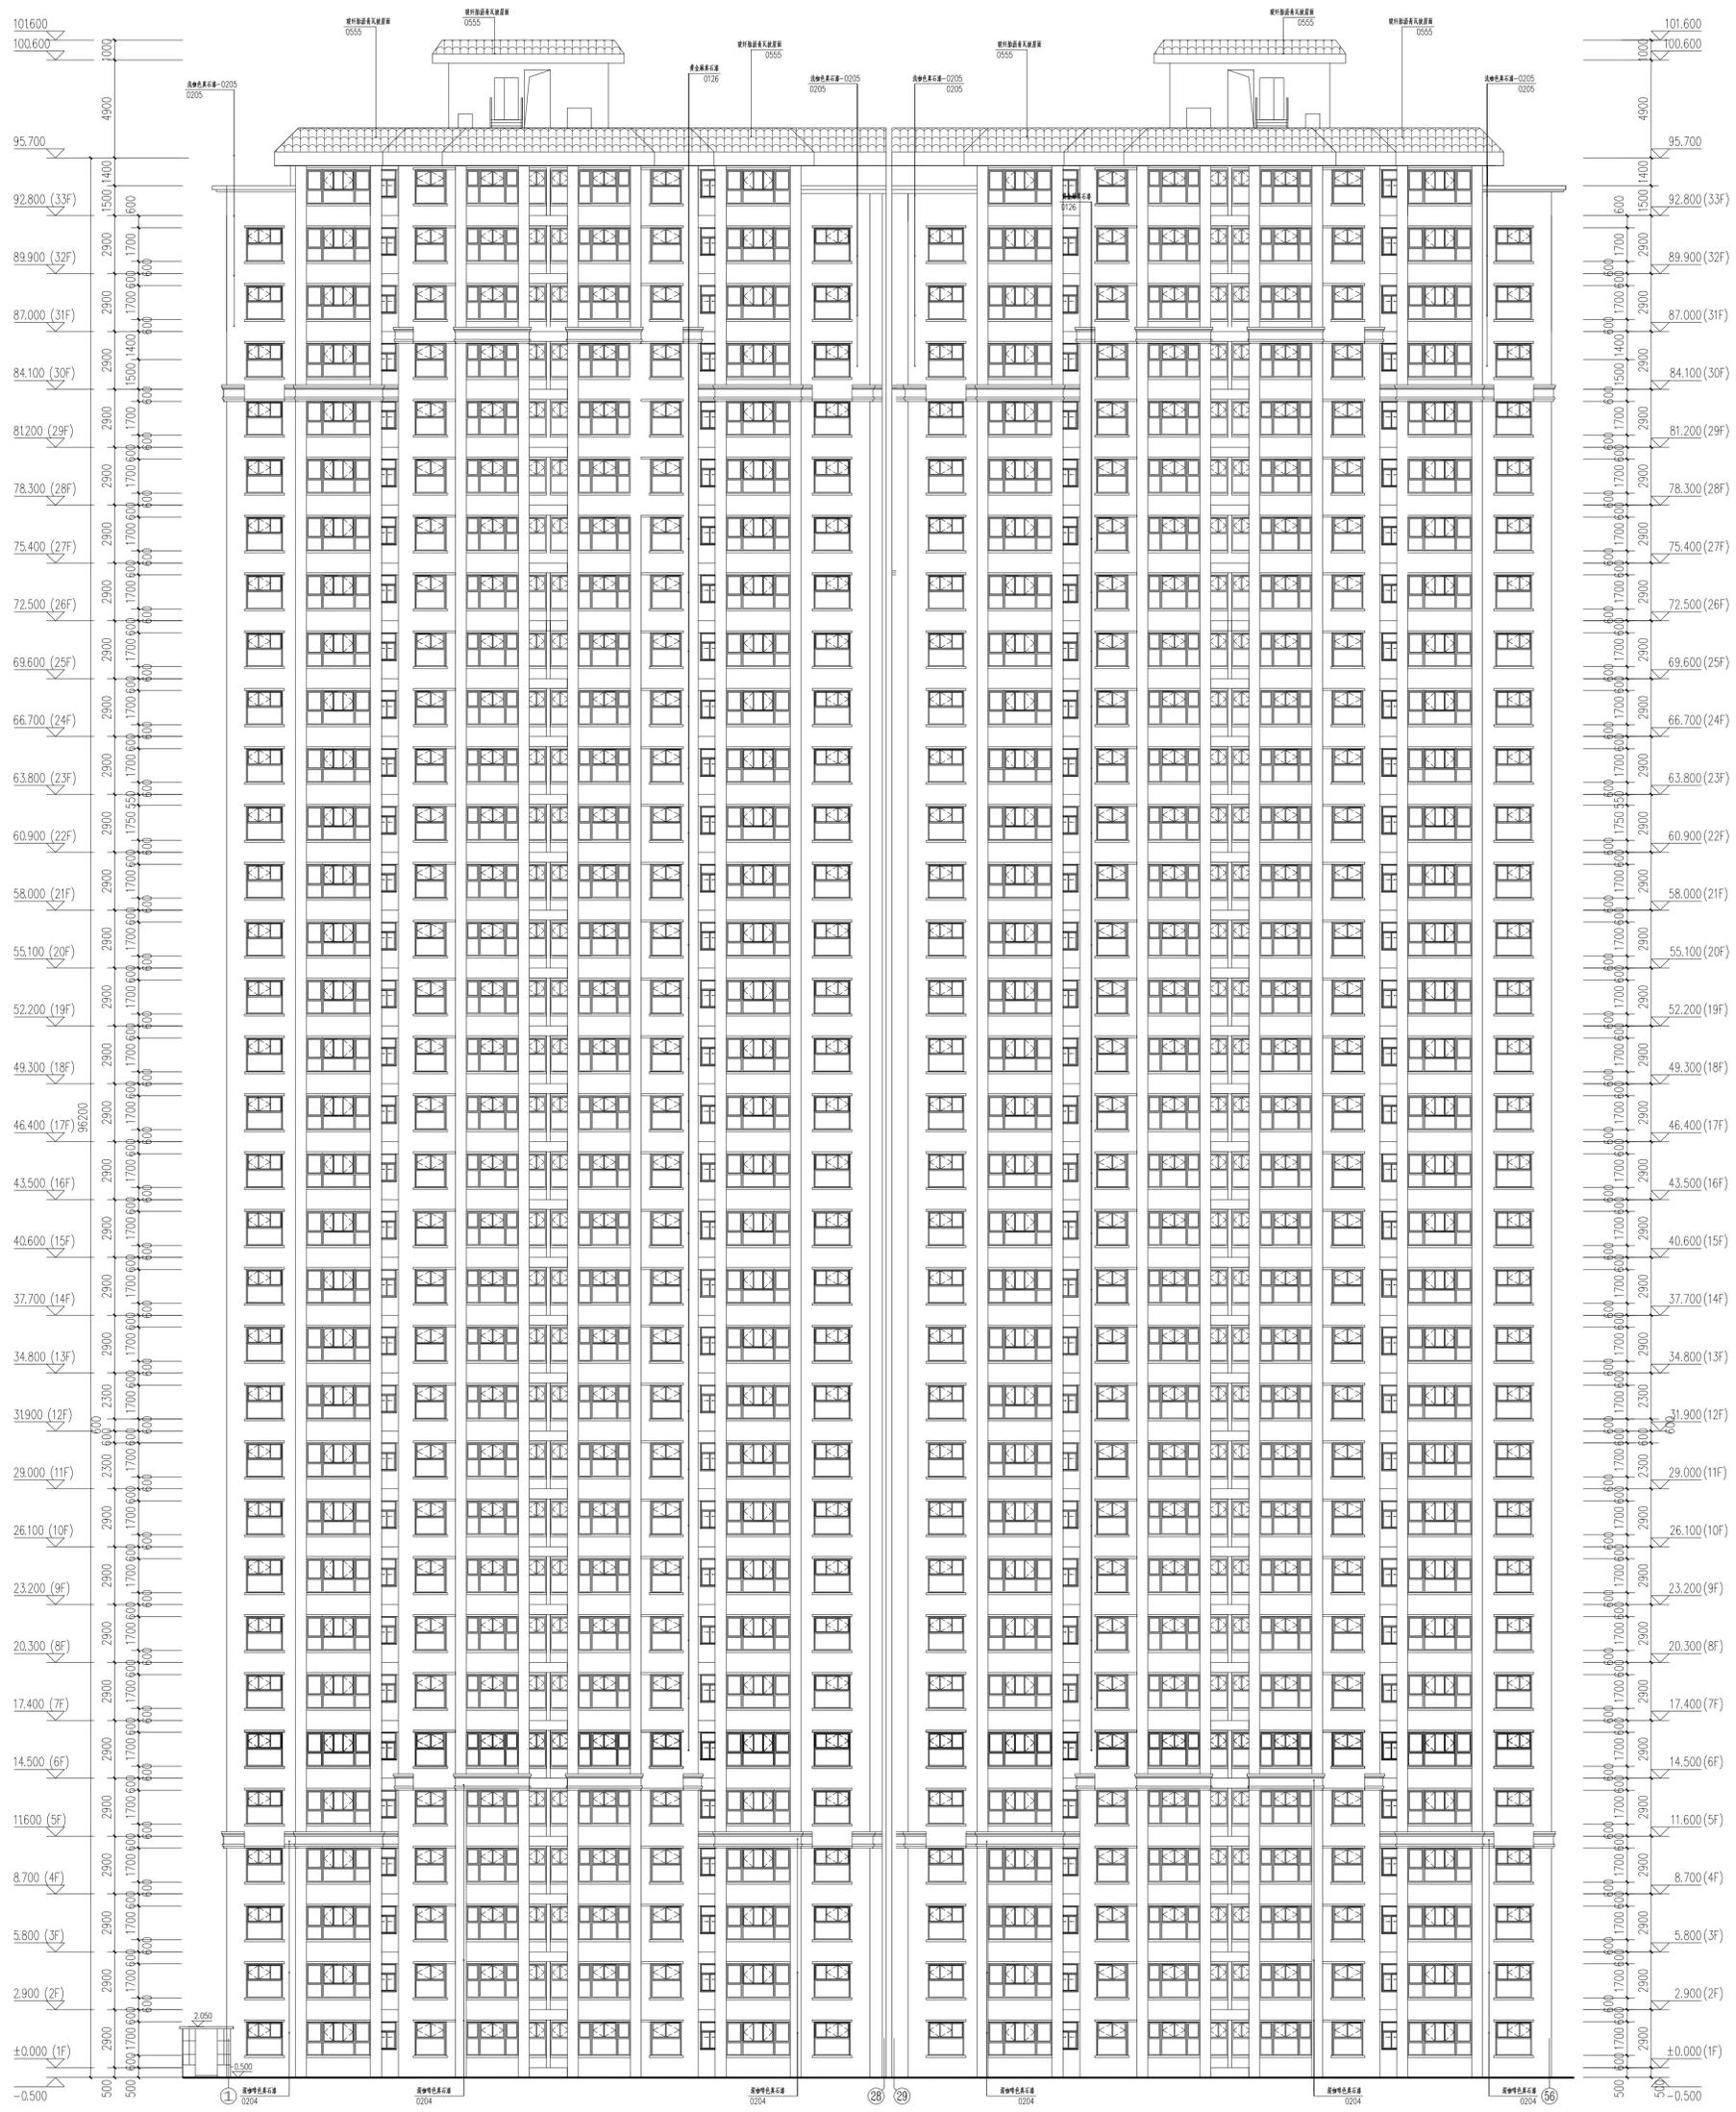


①-⑤6 立面图 1:150

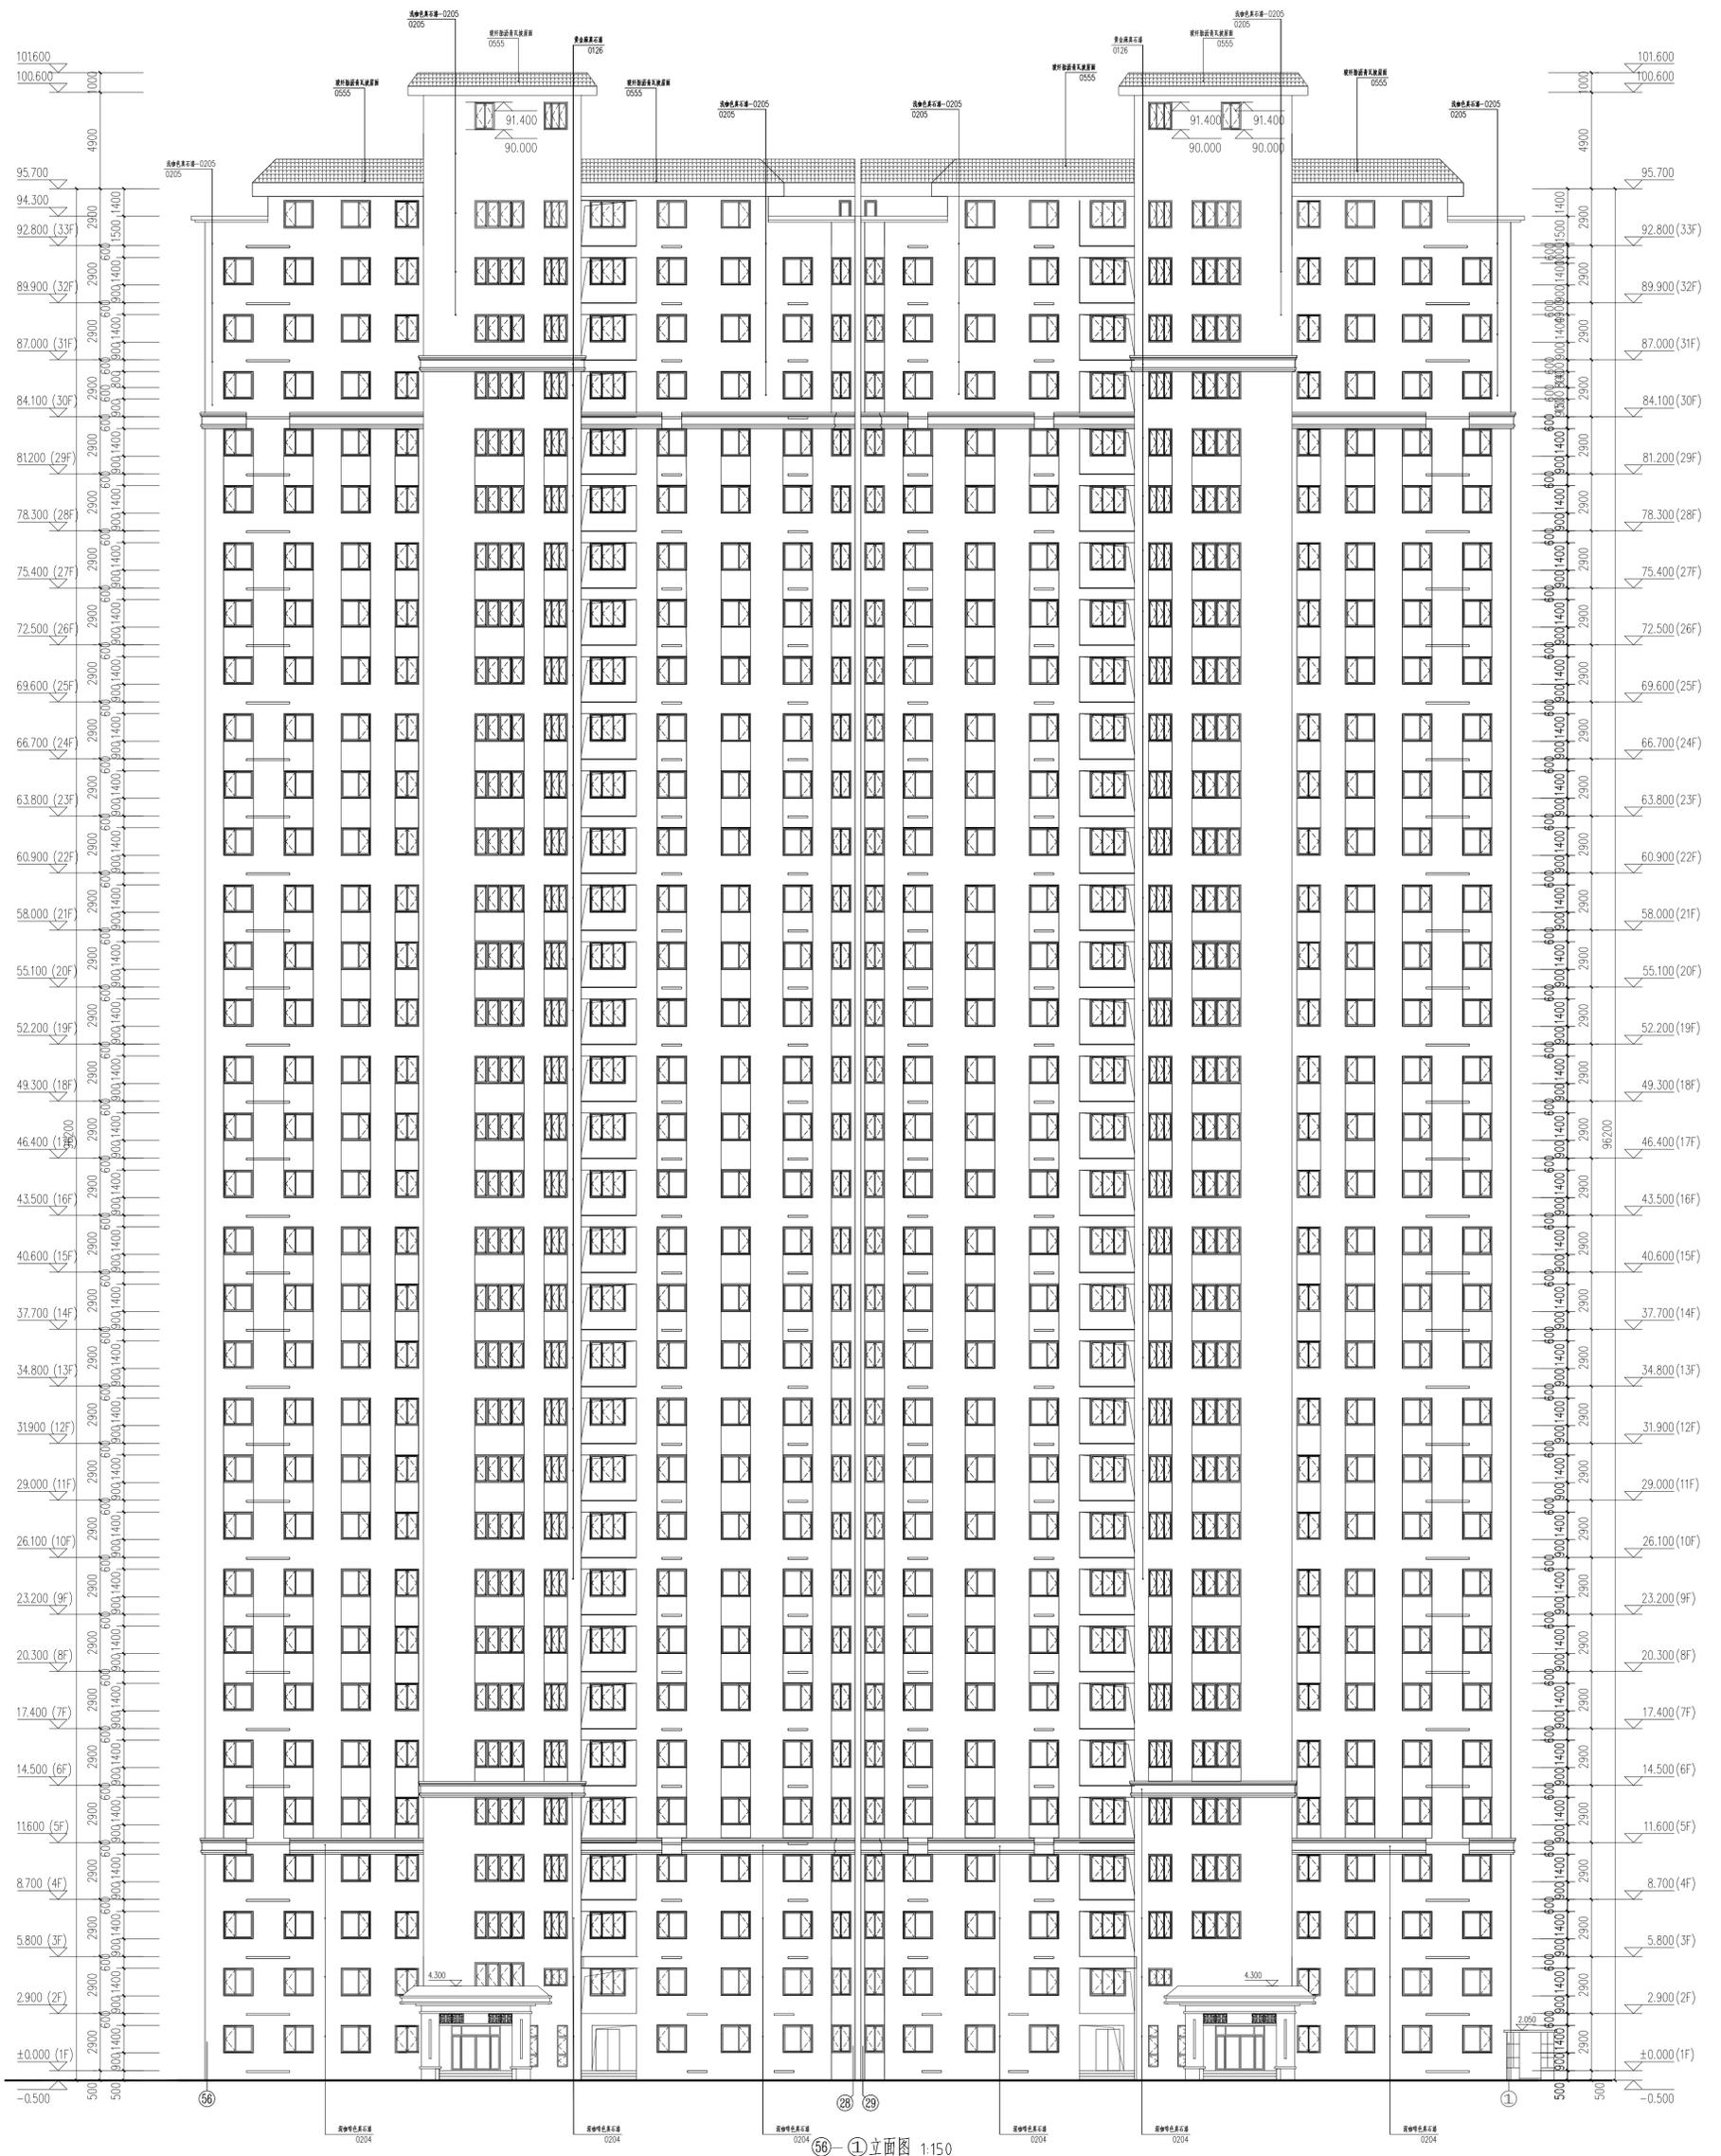


56-①立面图 1:150

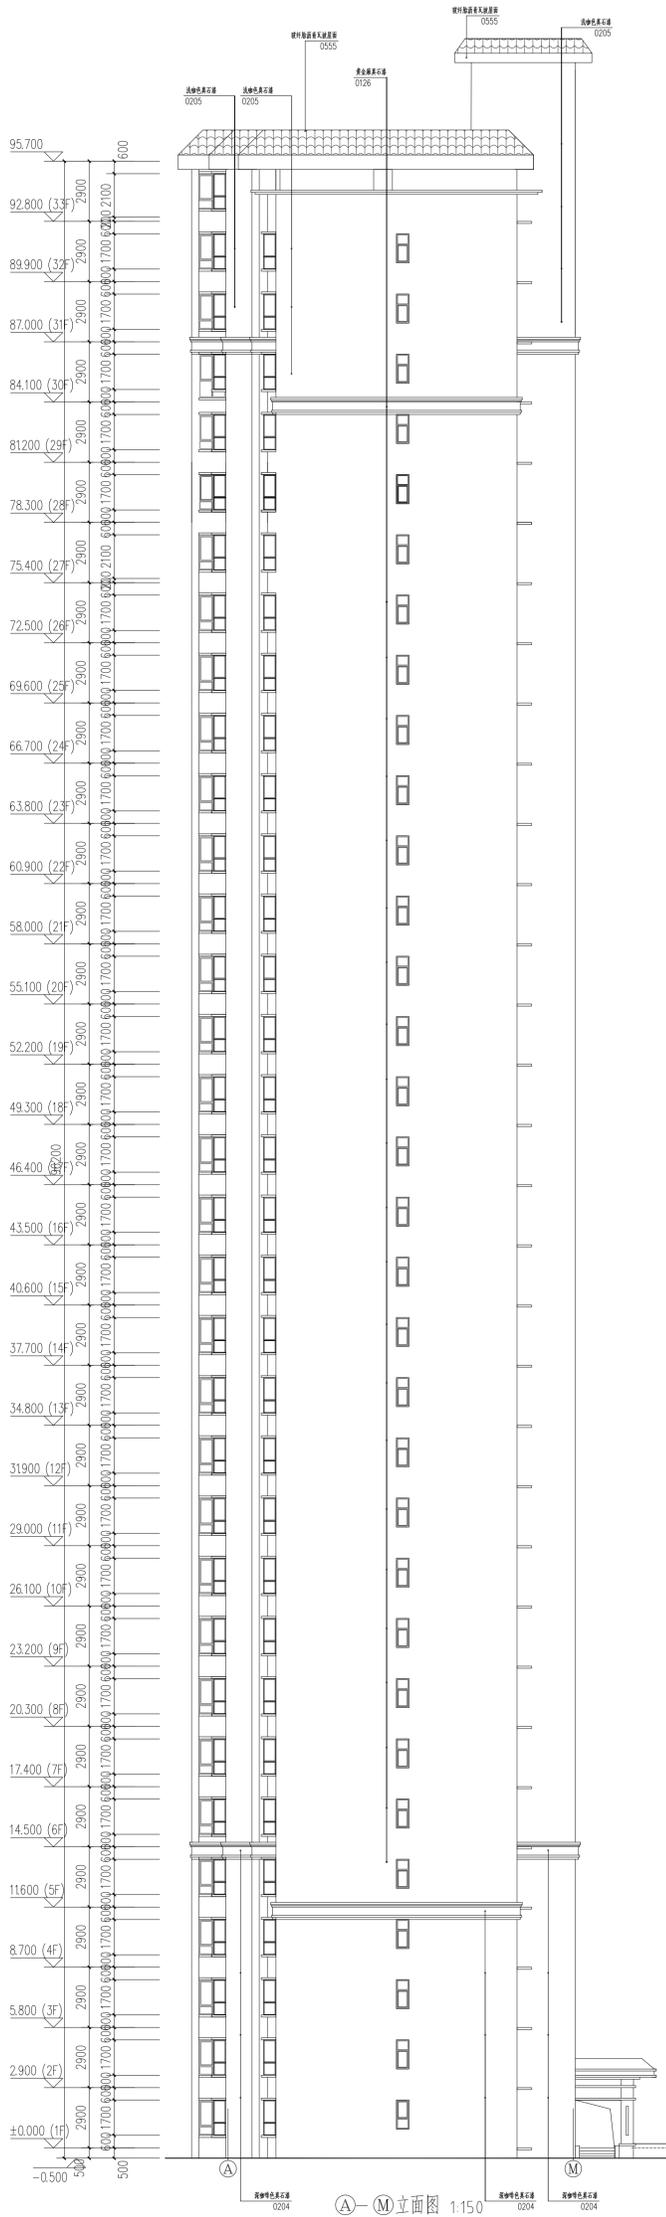

①—M 立面图 1:150

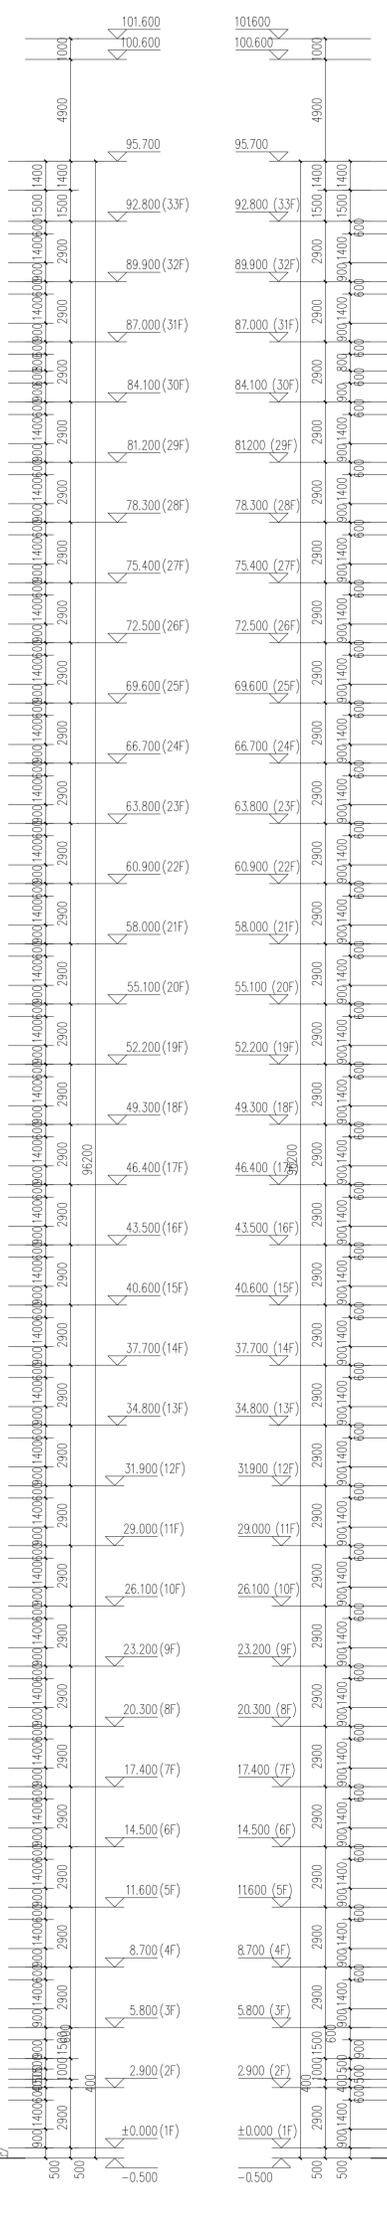

M—① 立面图 1:150

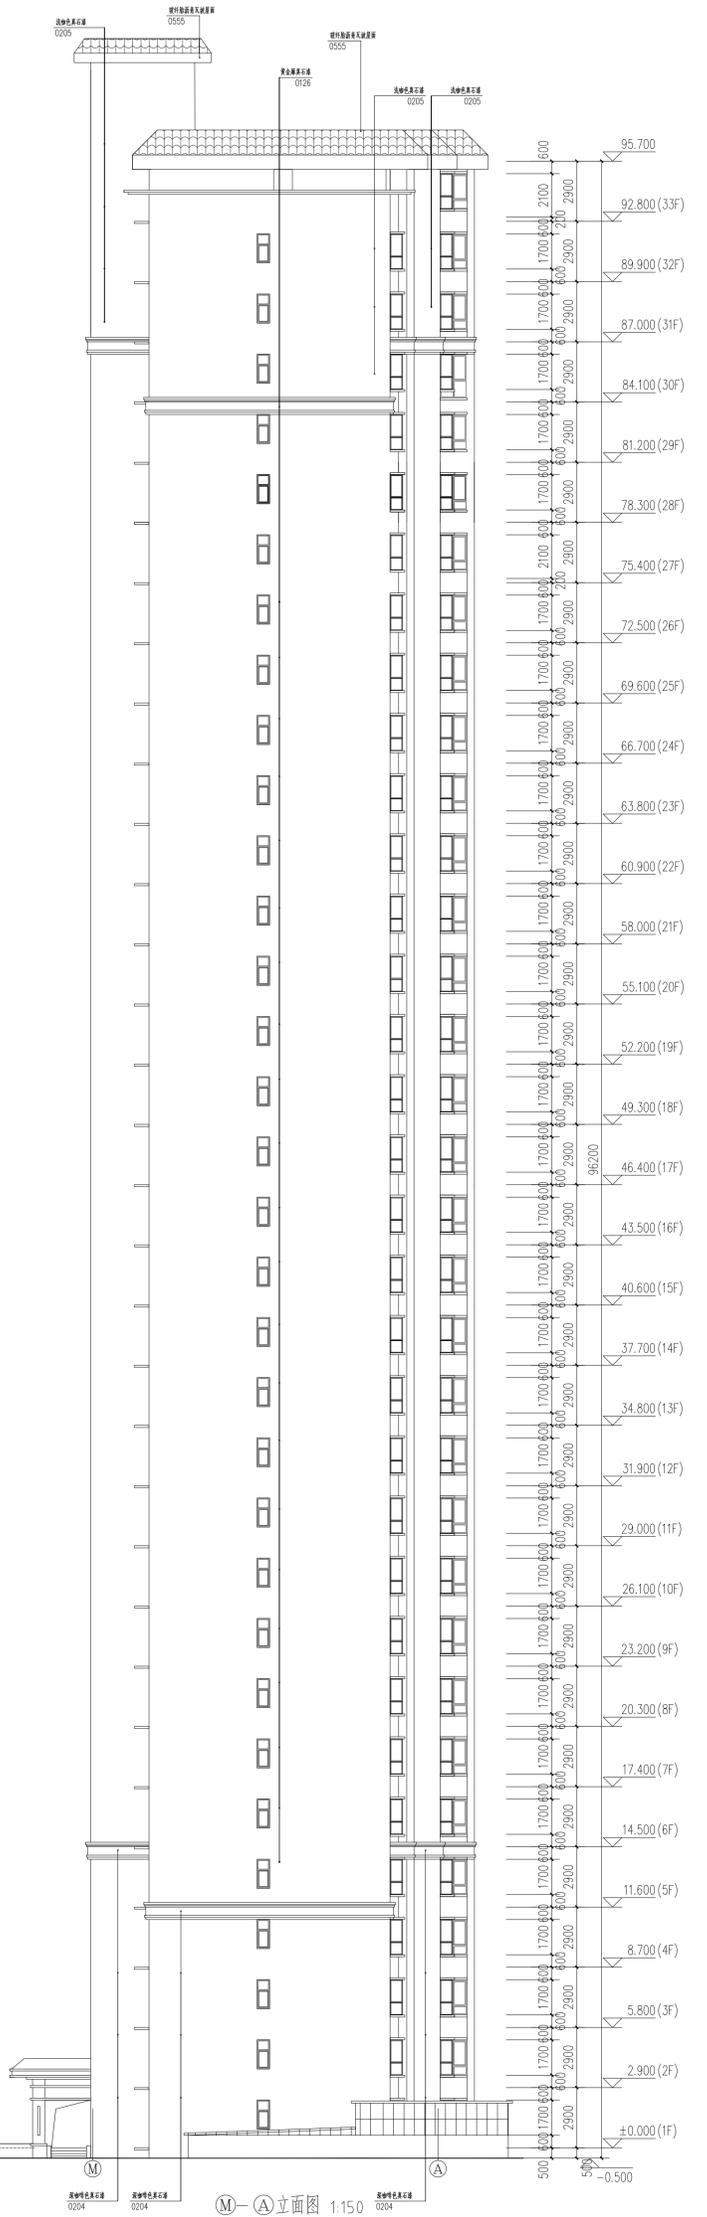

M—① 立面图 1:150

