



地下二层平面图 1:100


本层建筑面积: 897.54m<sup>2</sup>

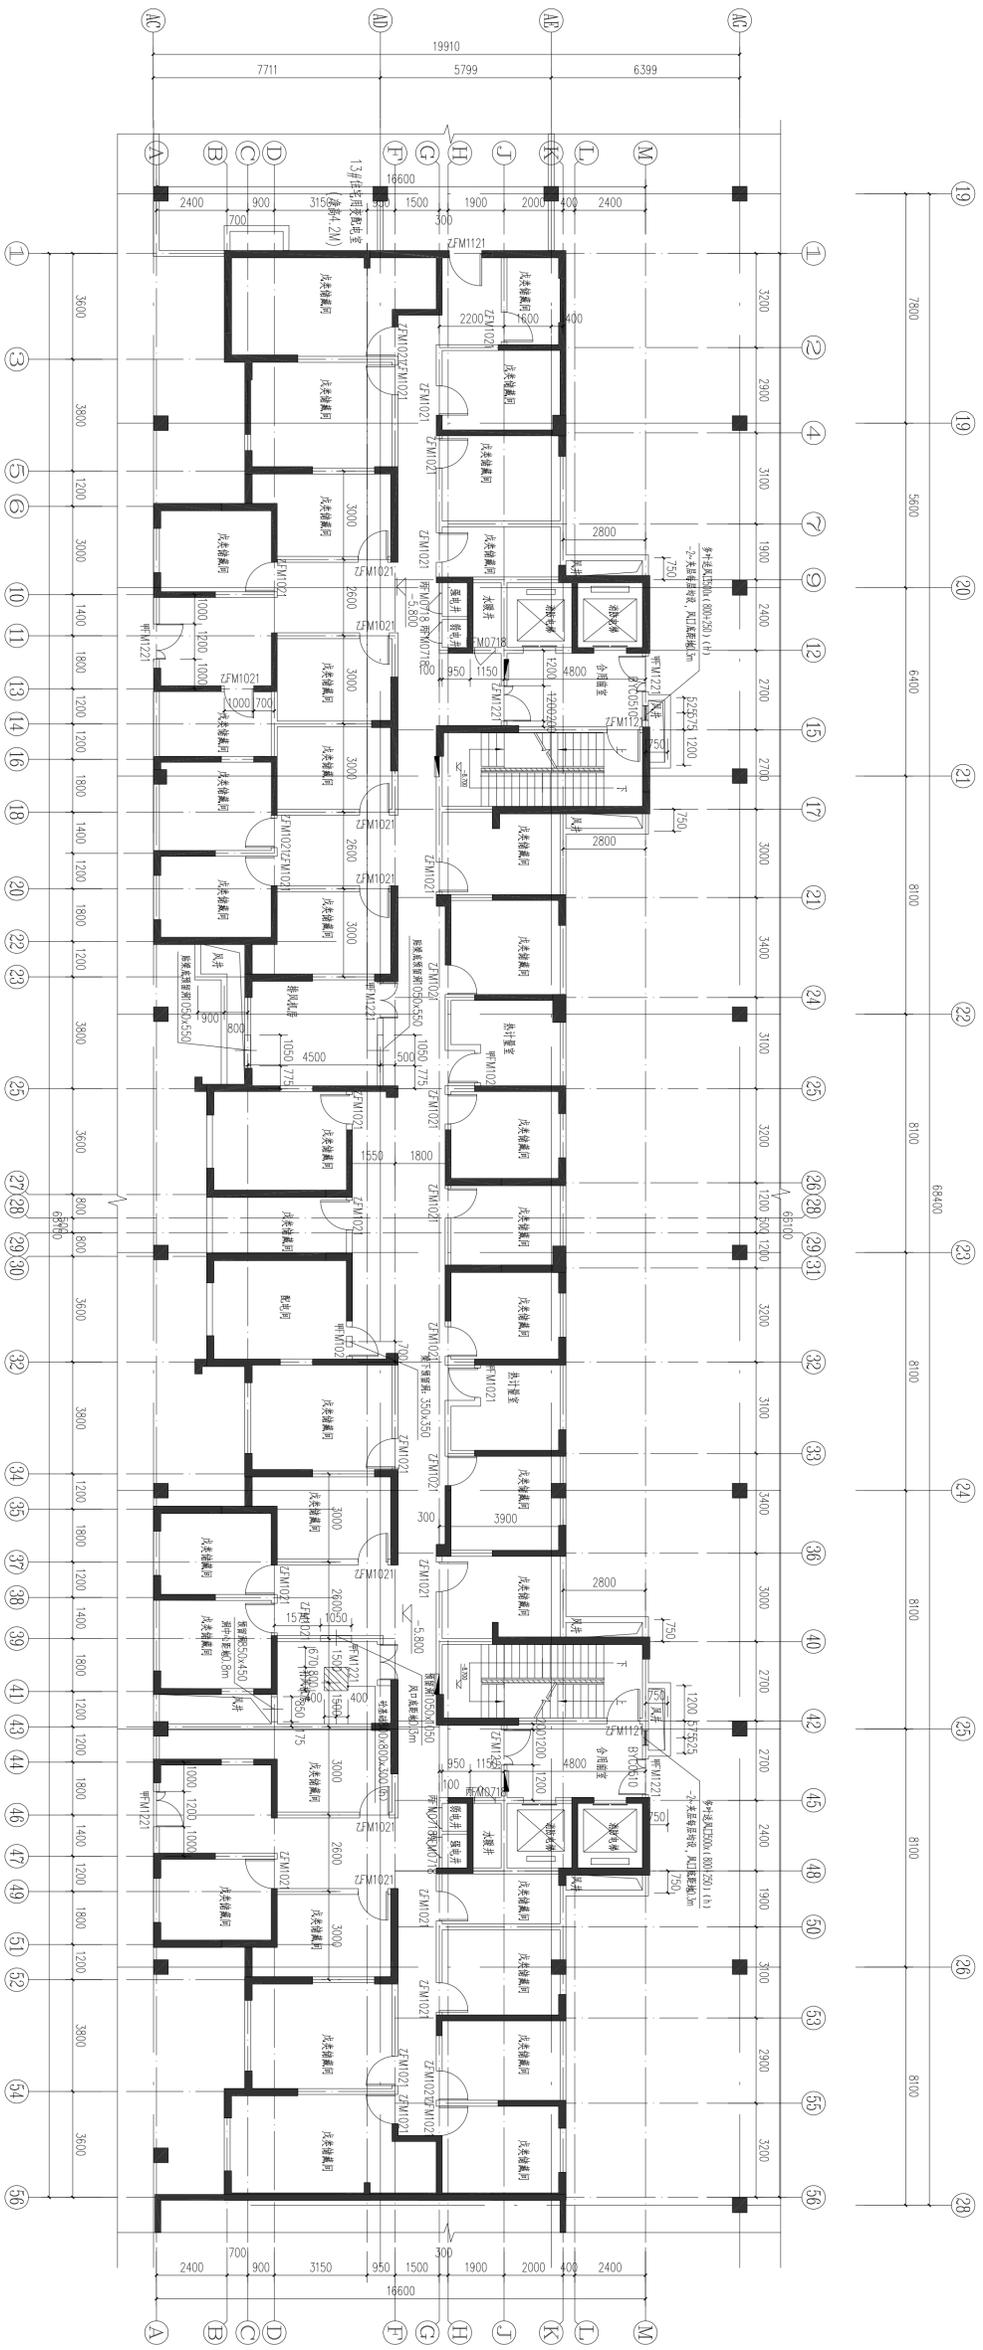


地下一层平面图 1:100  
 本层建筑面积：897.54m<sup>2</sup>

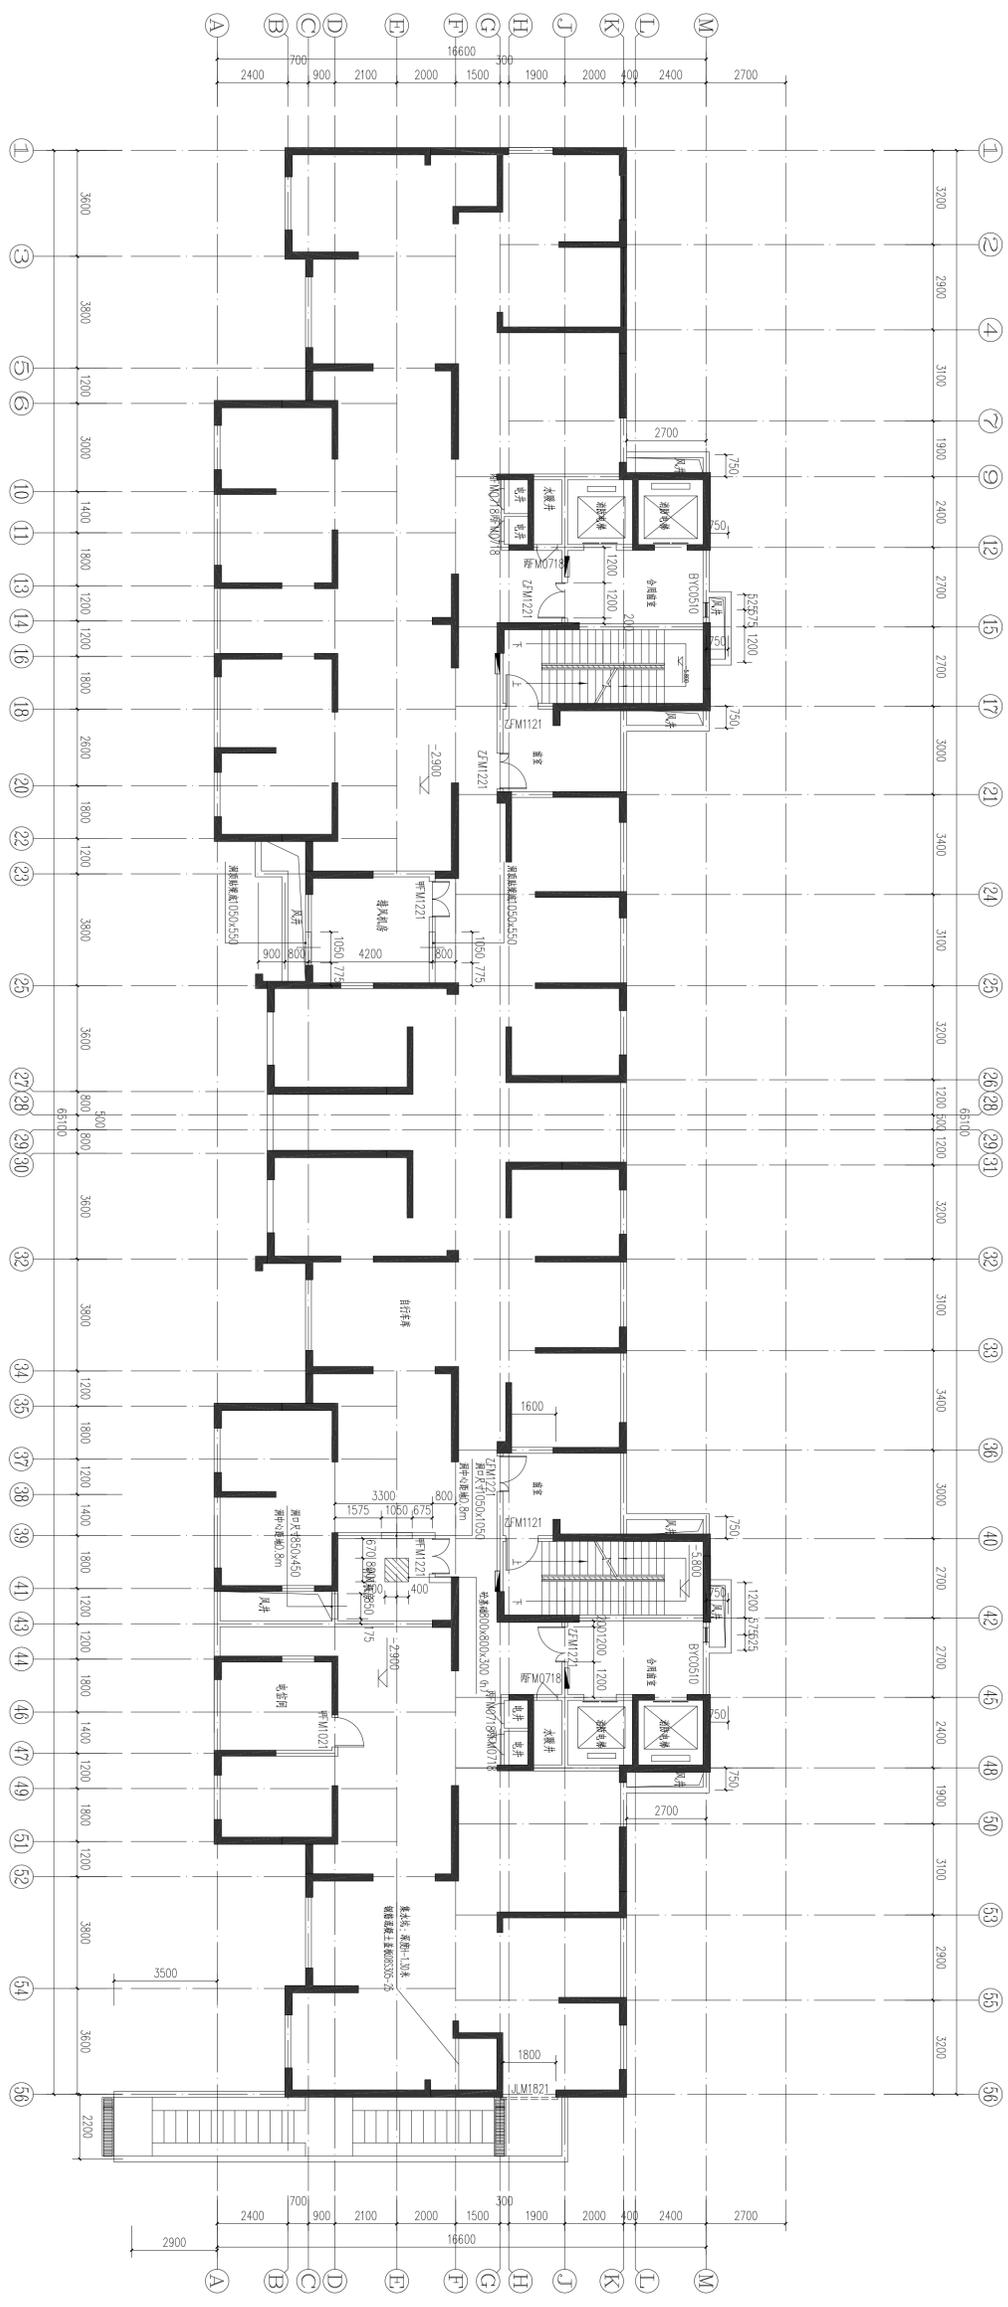

地下室平面图 1:100  
 本层建筑面积: 918.38m<sup>2</sup>

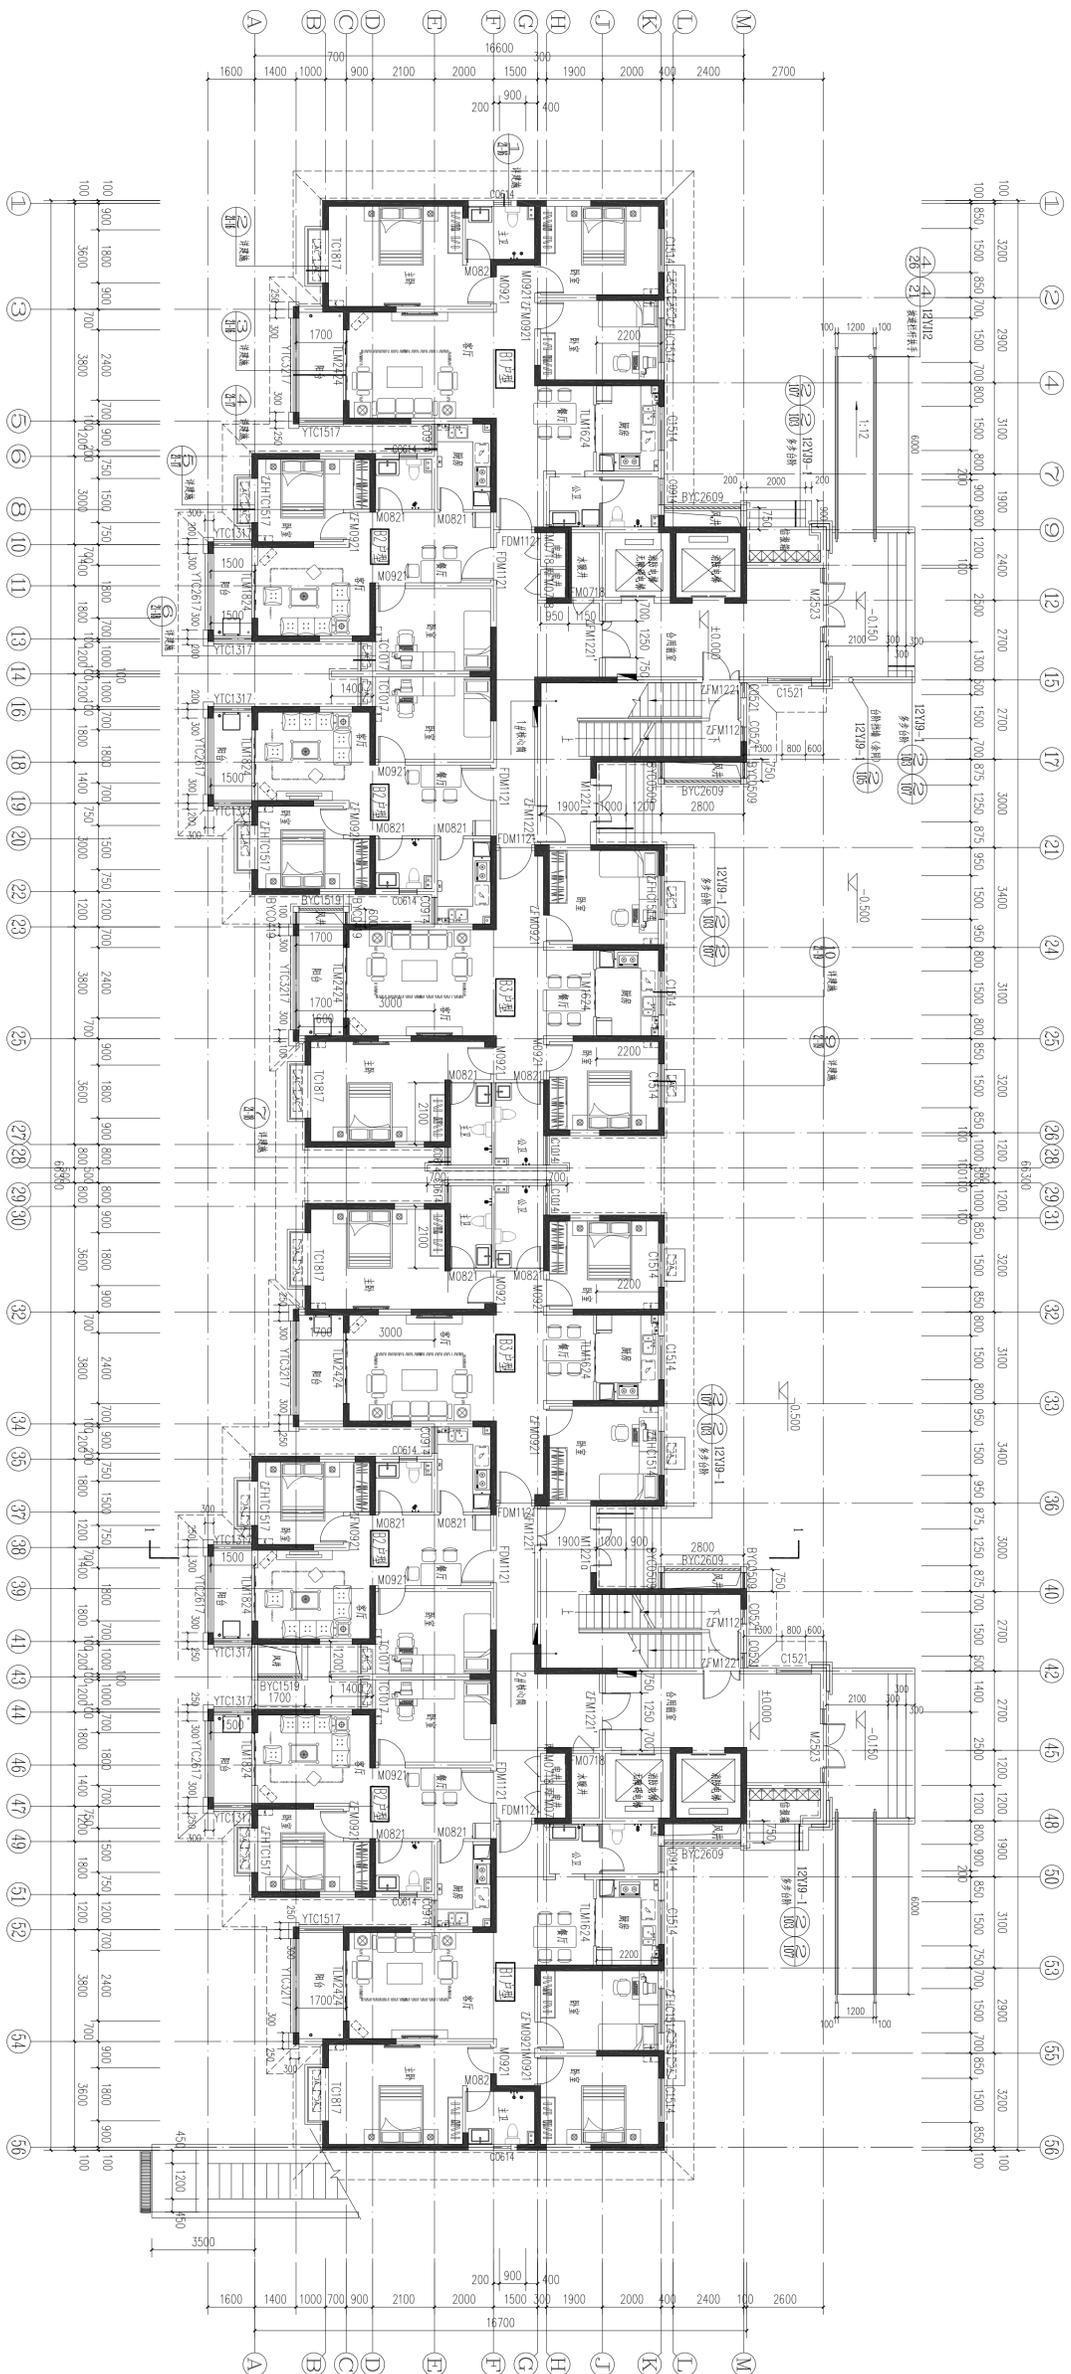


一层平面图 1:100  
 本层建筑面积: 911.23m<sup>2</sup>

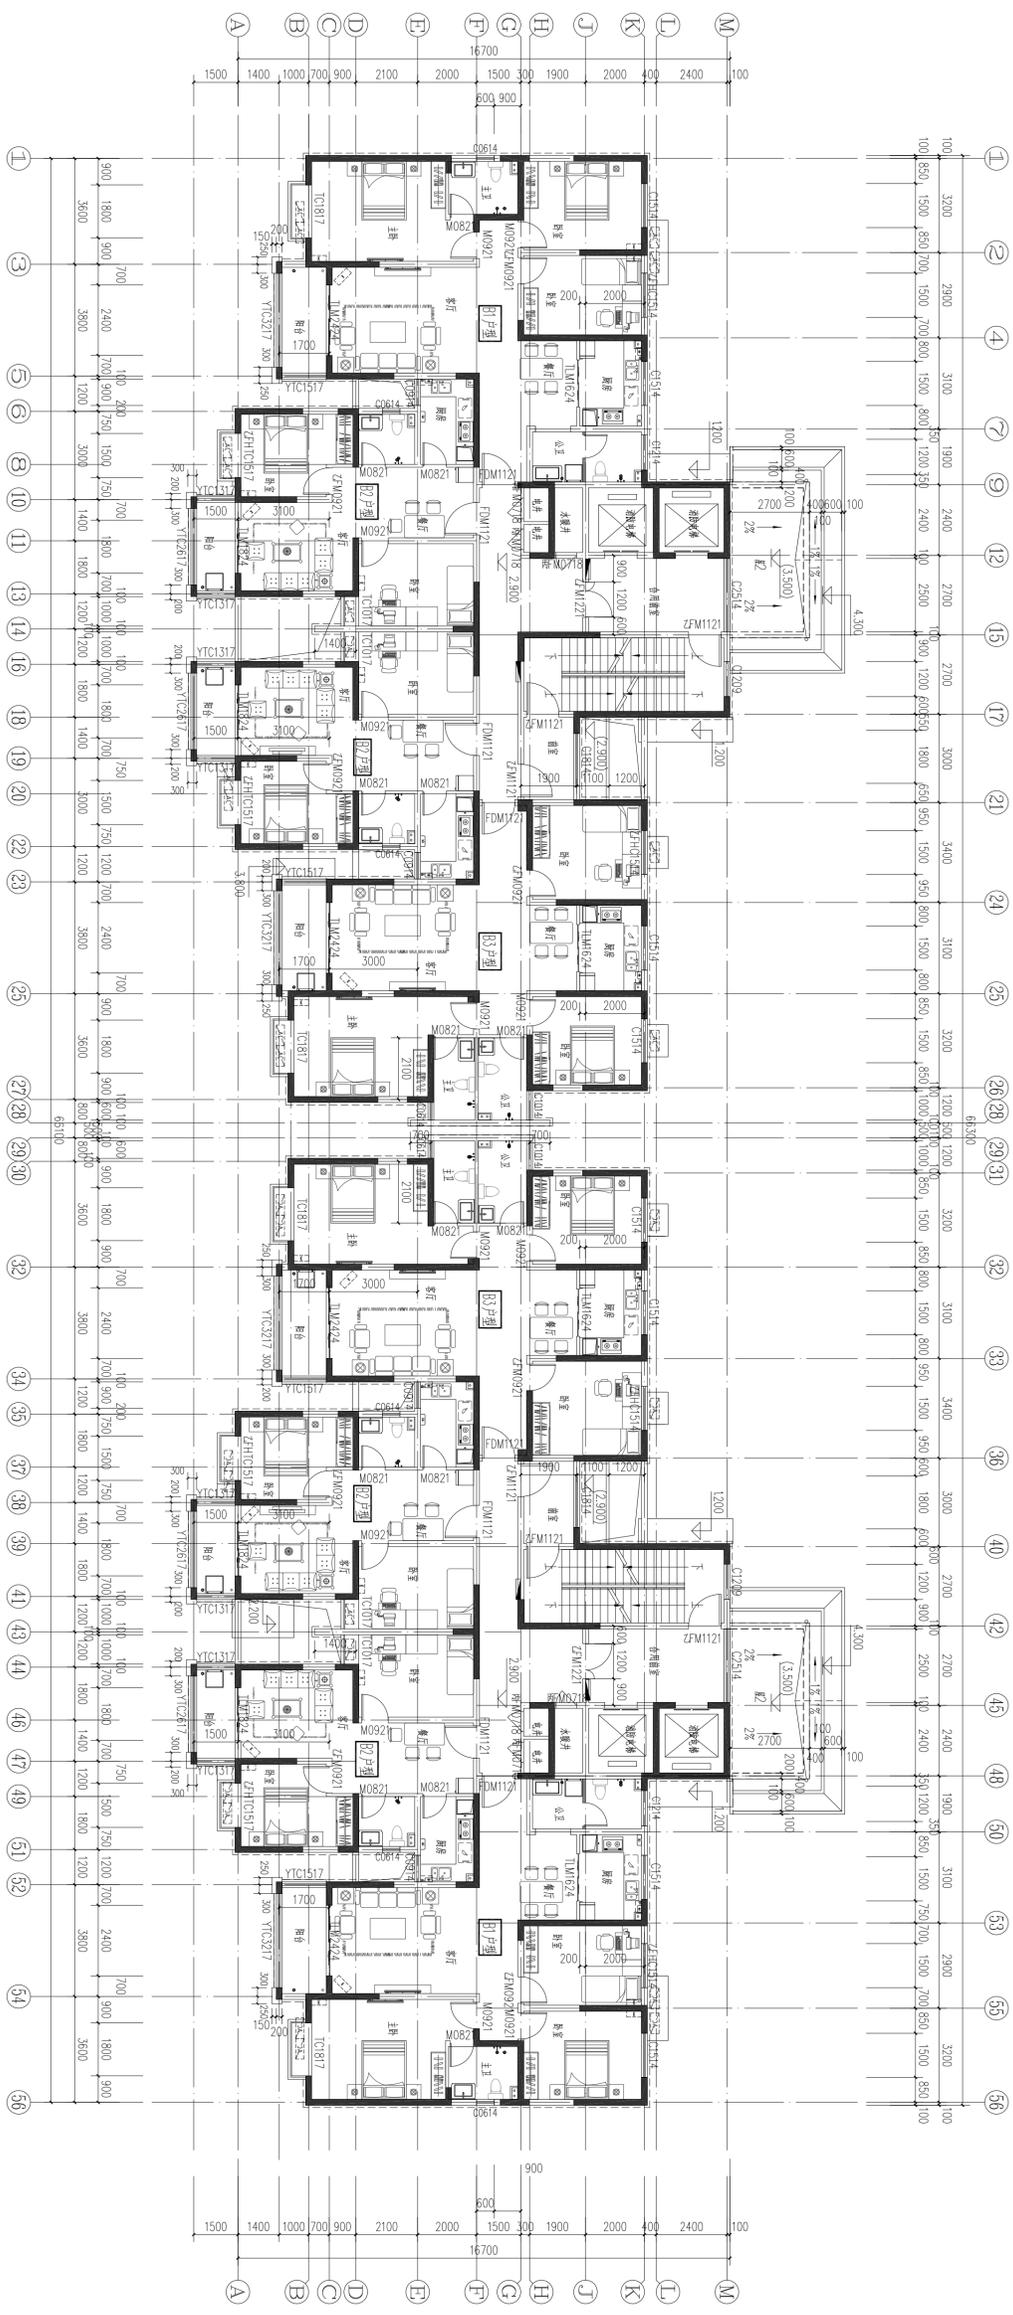


二层平面图 1:100  
 本层建筑面积: 891.22m<sup>2</sup>



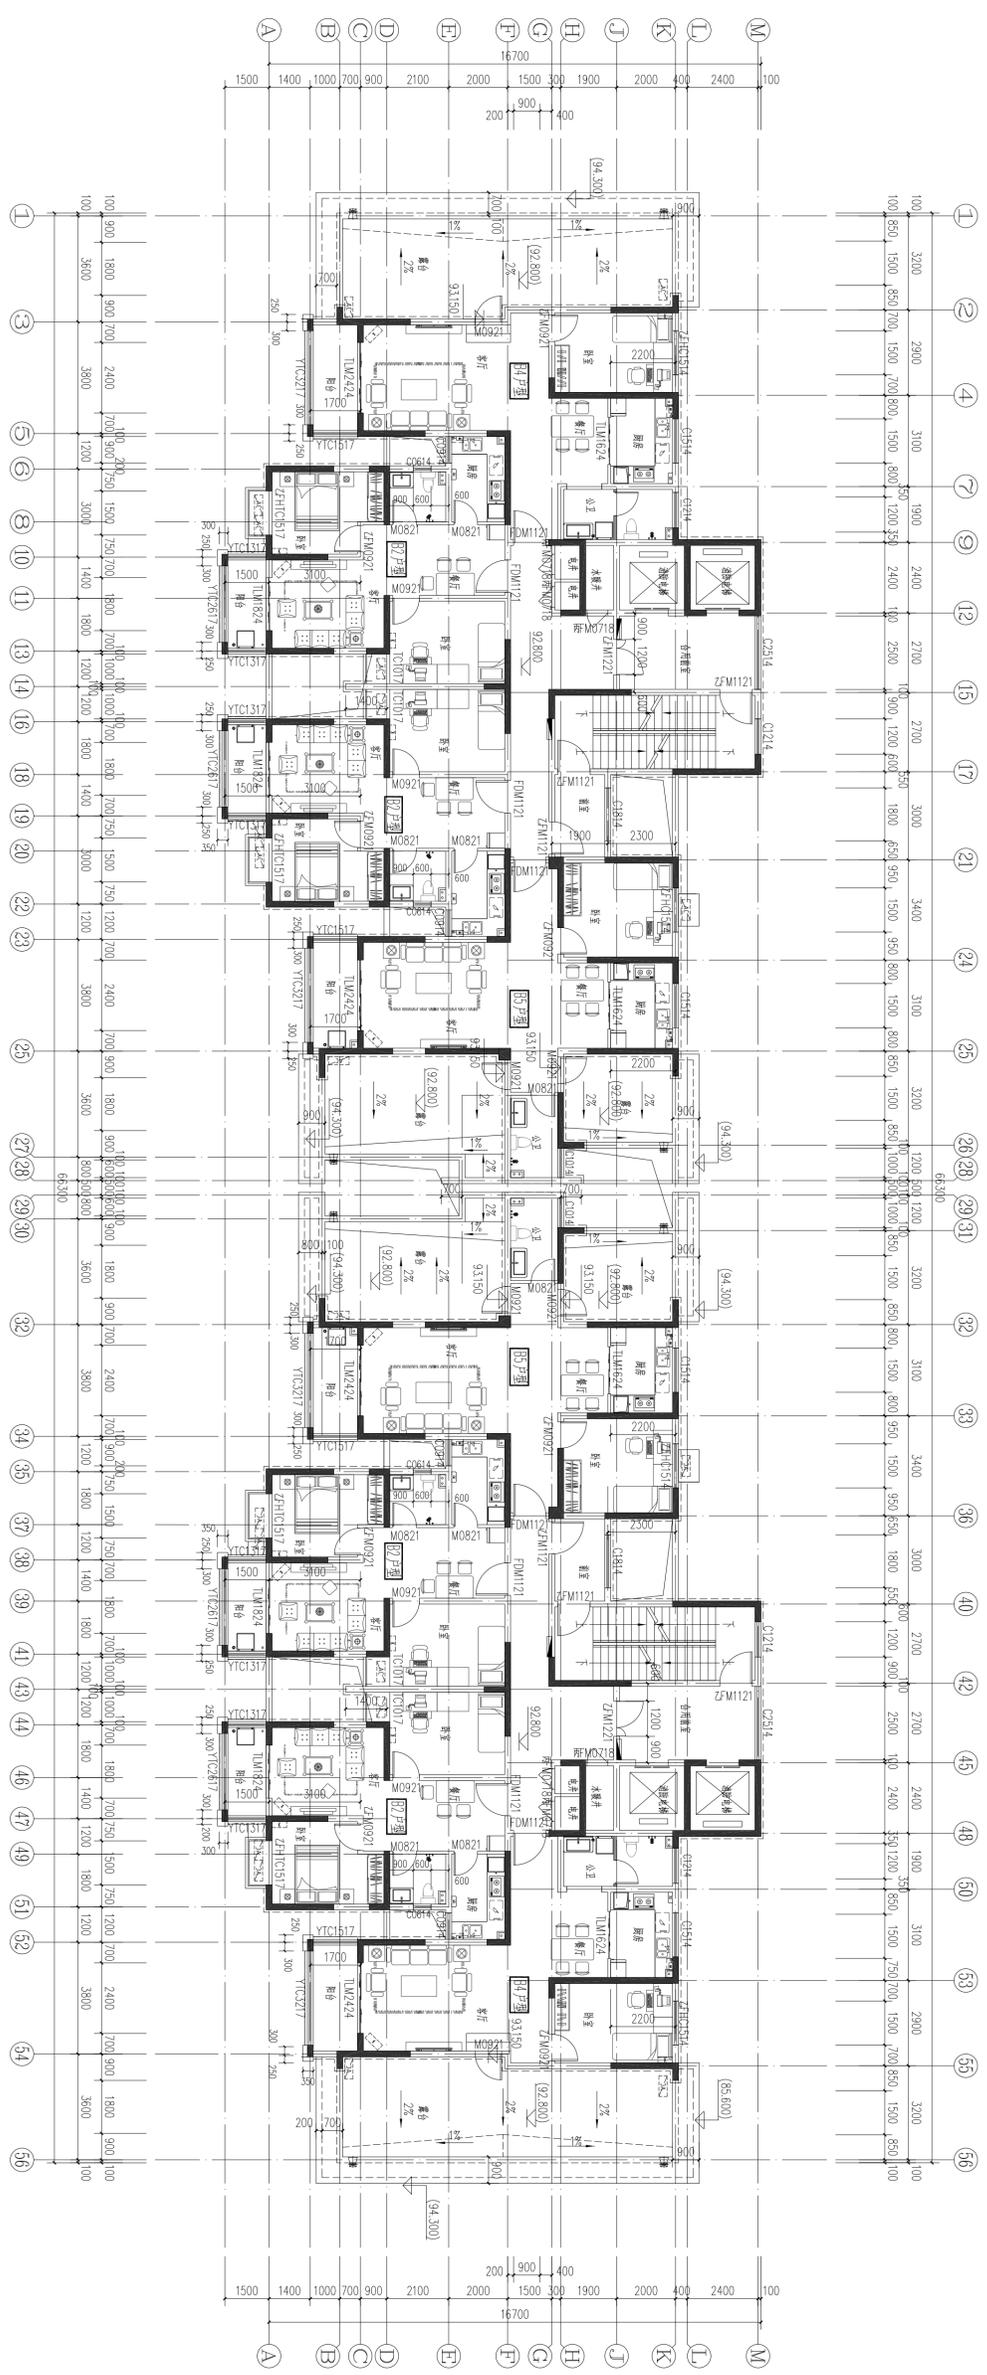


三十三层平面图 1:100  
 本层建筑面积: 738.26m<sup>2</sup>




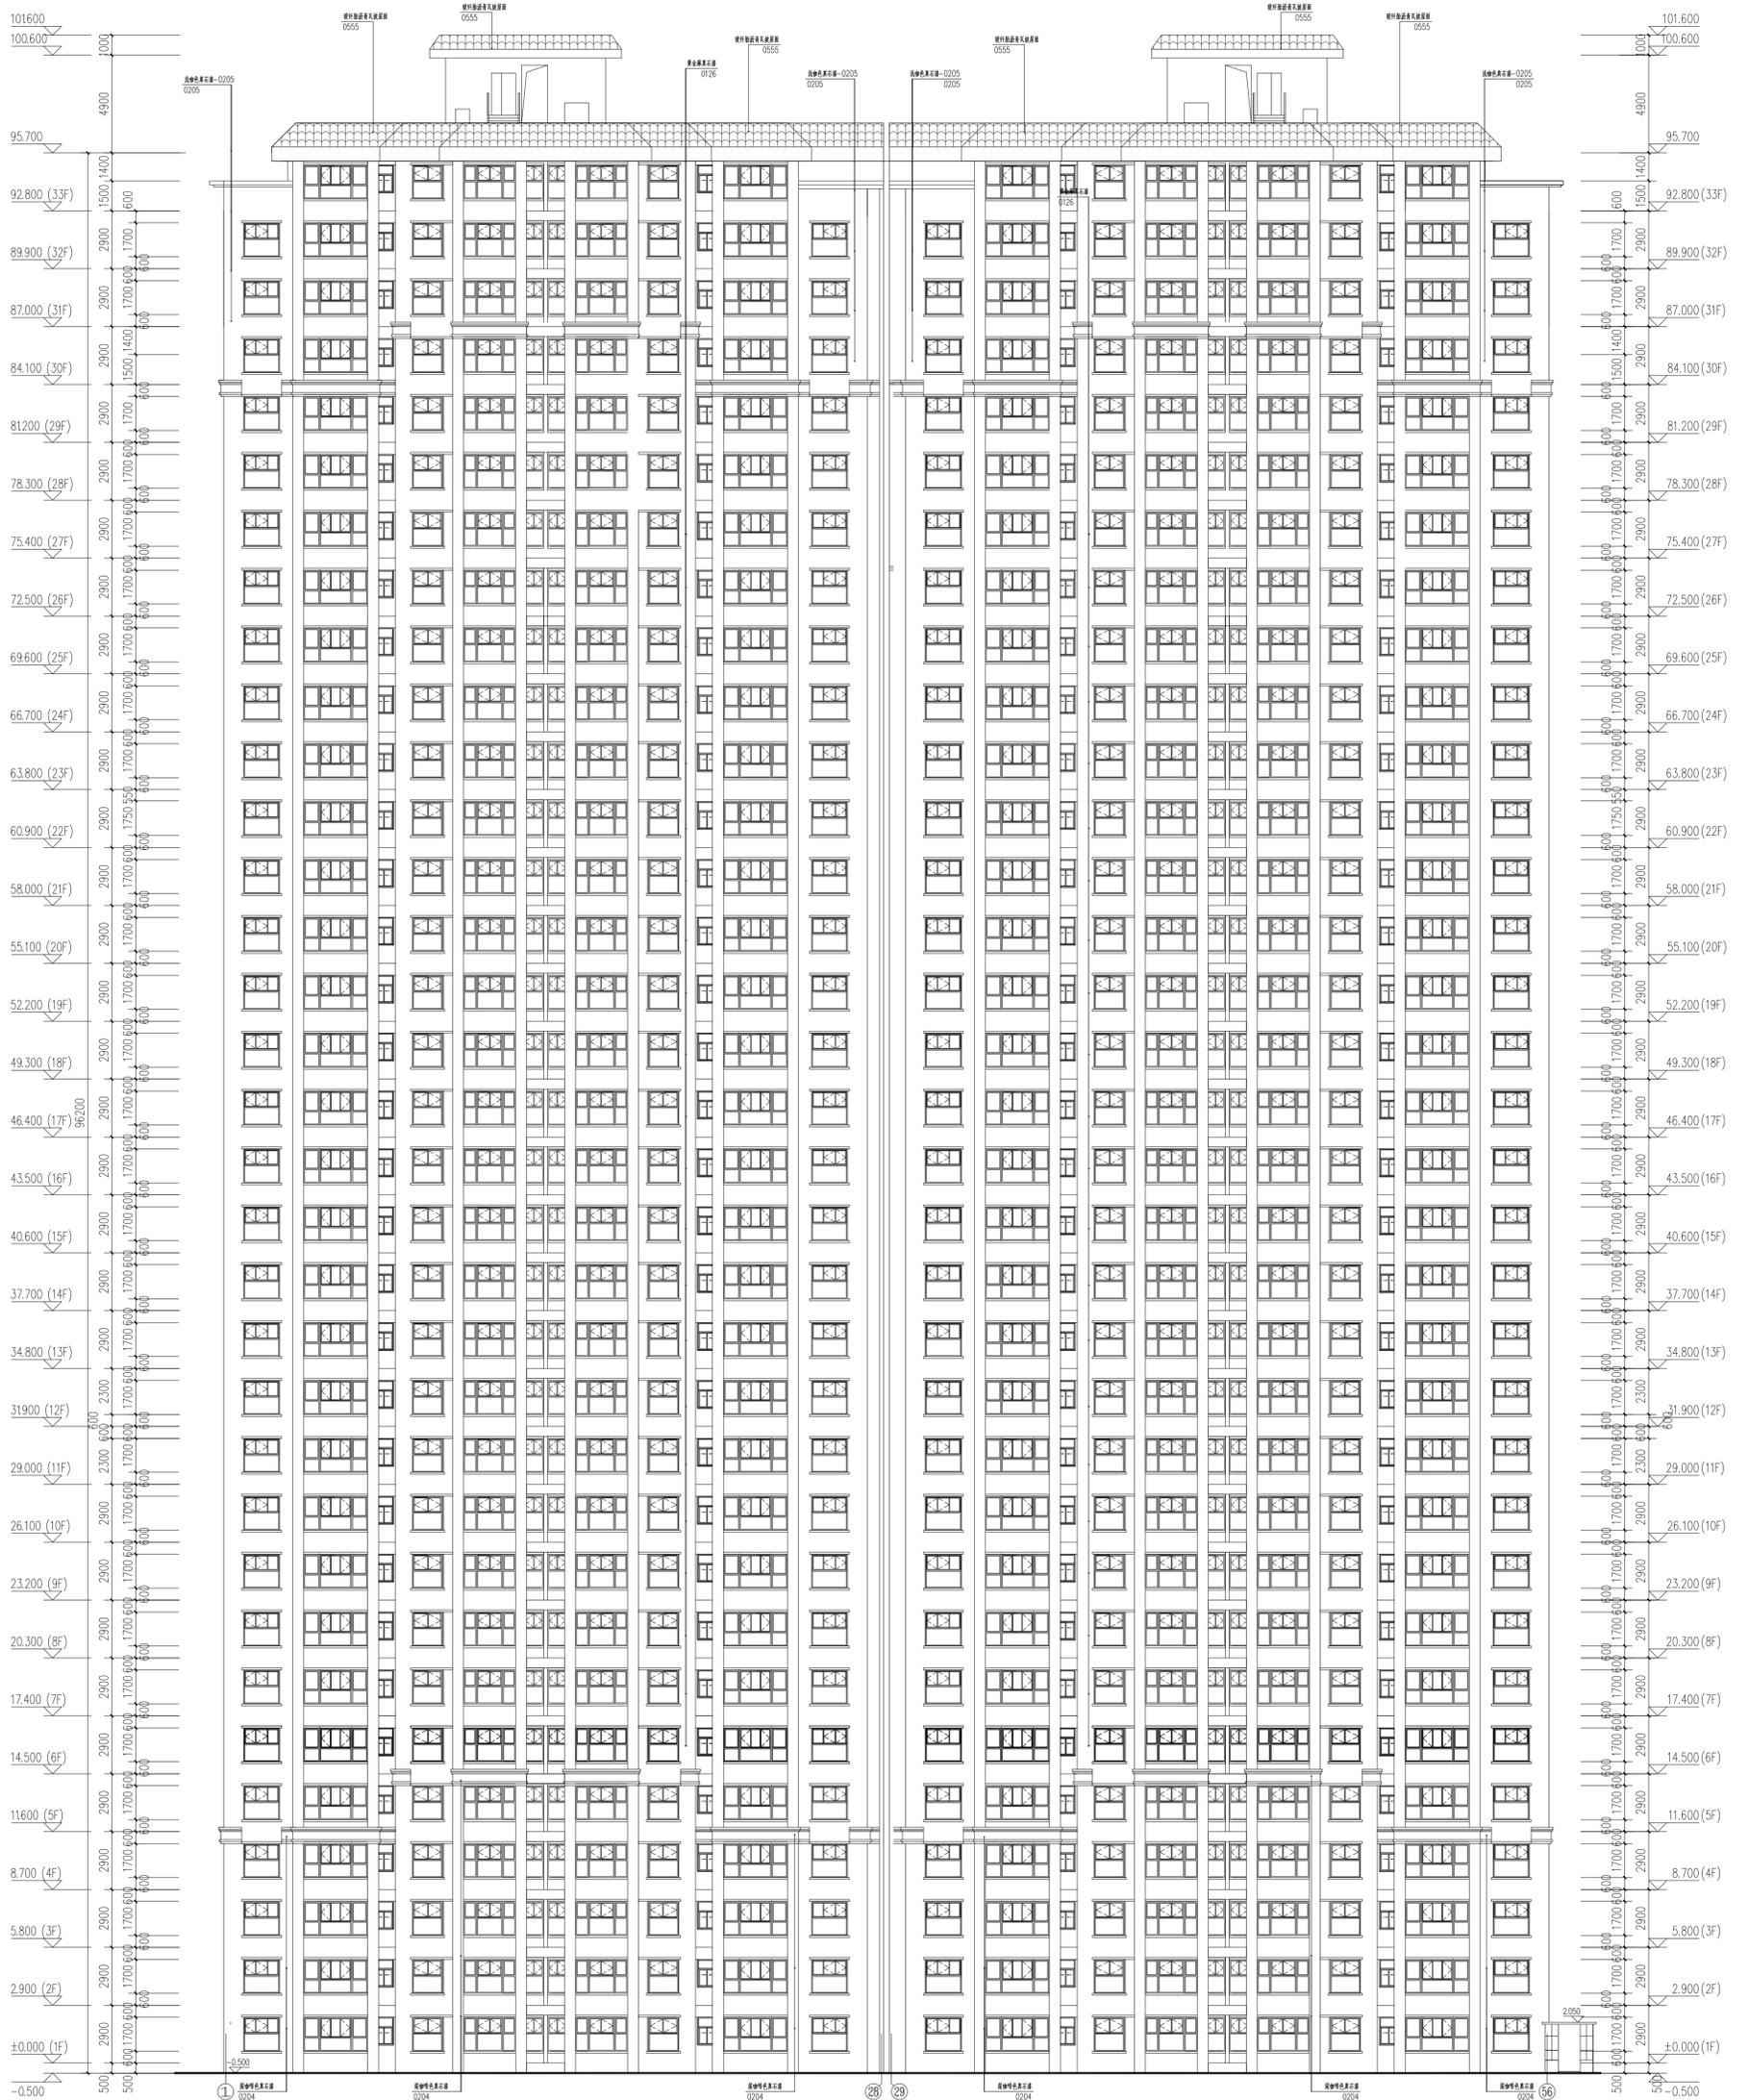

①—⑤6立面图 1:150

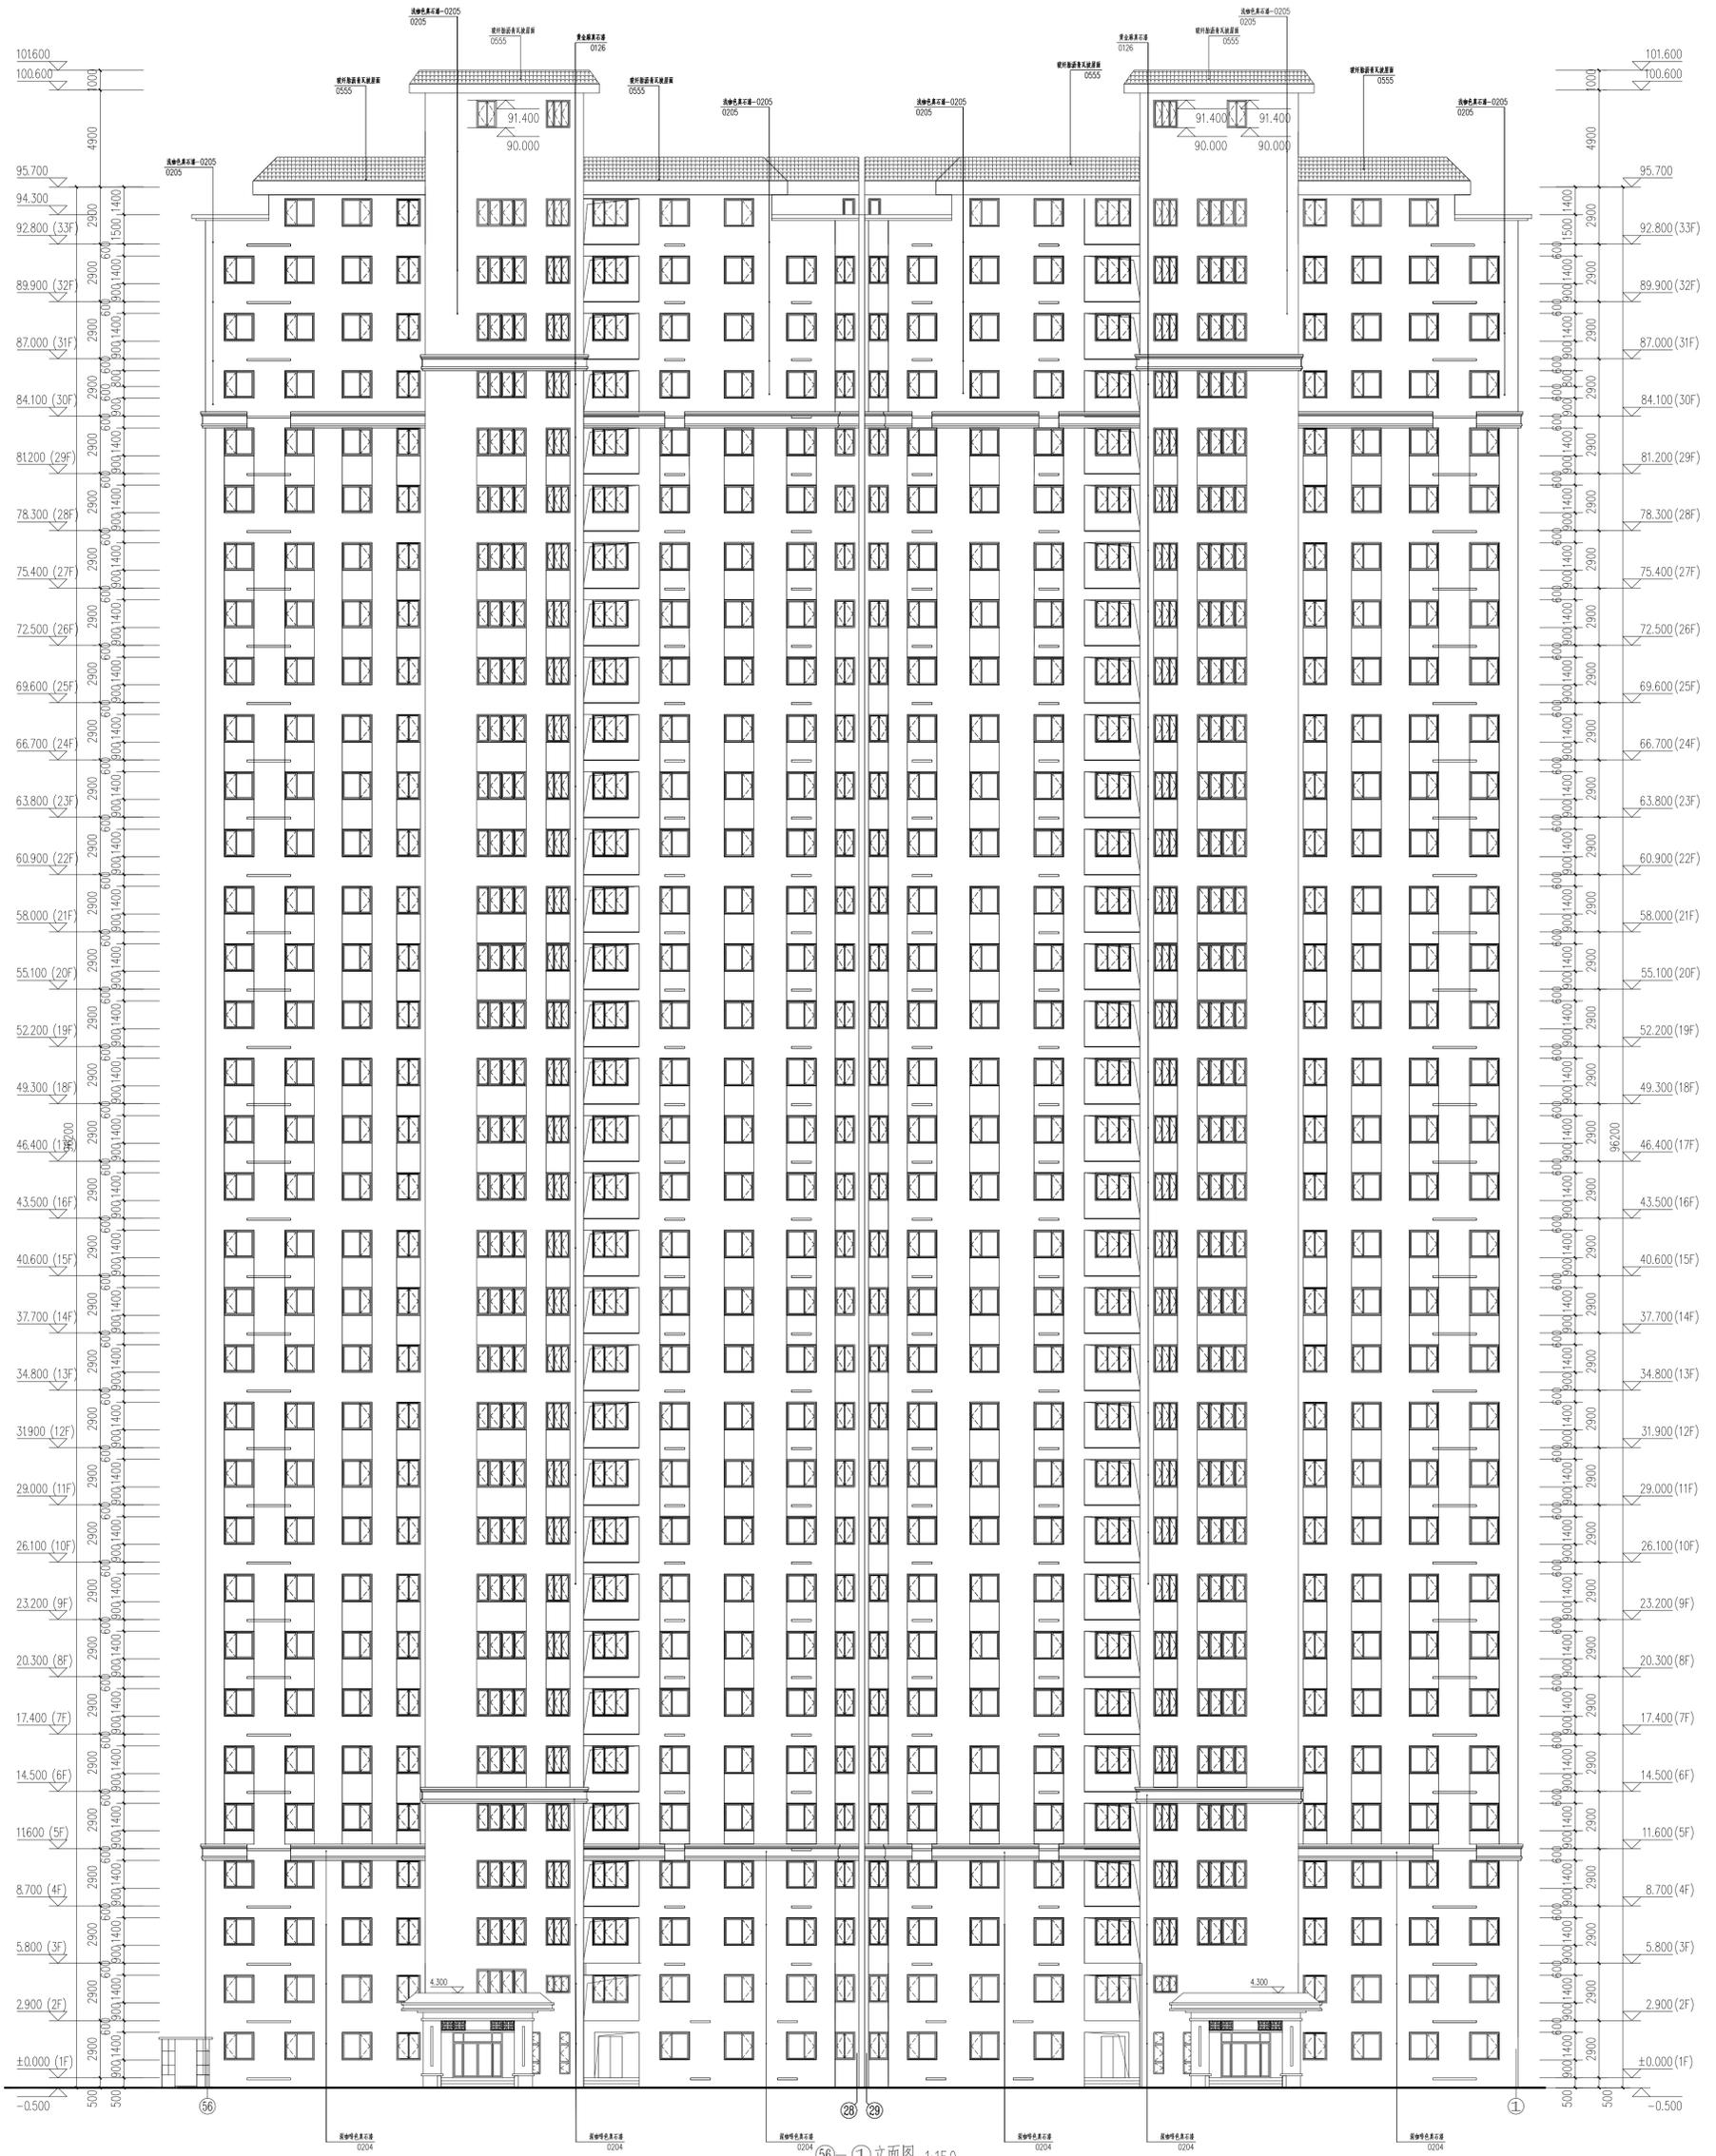


56-①立面图 1:150

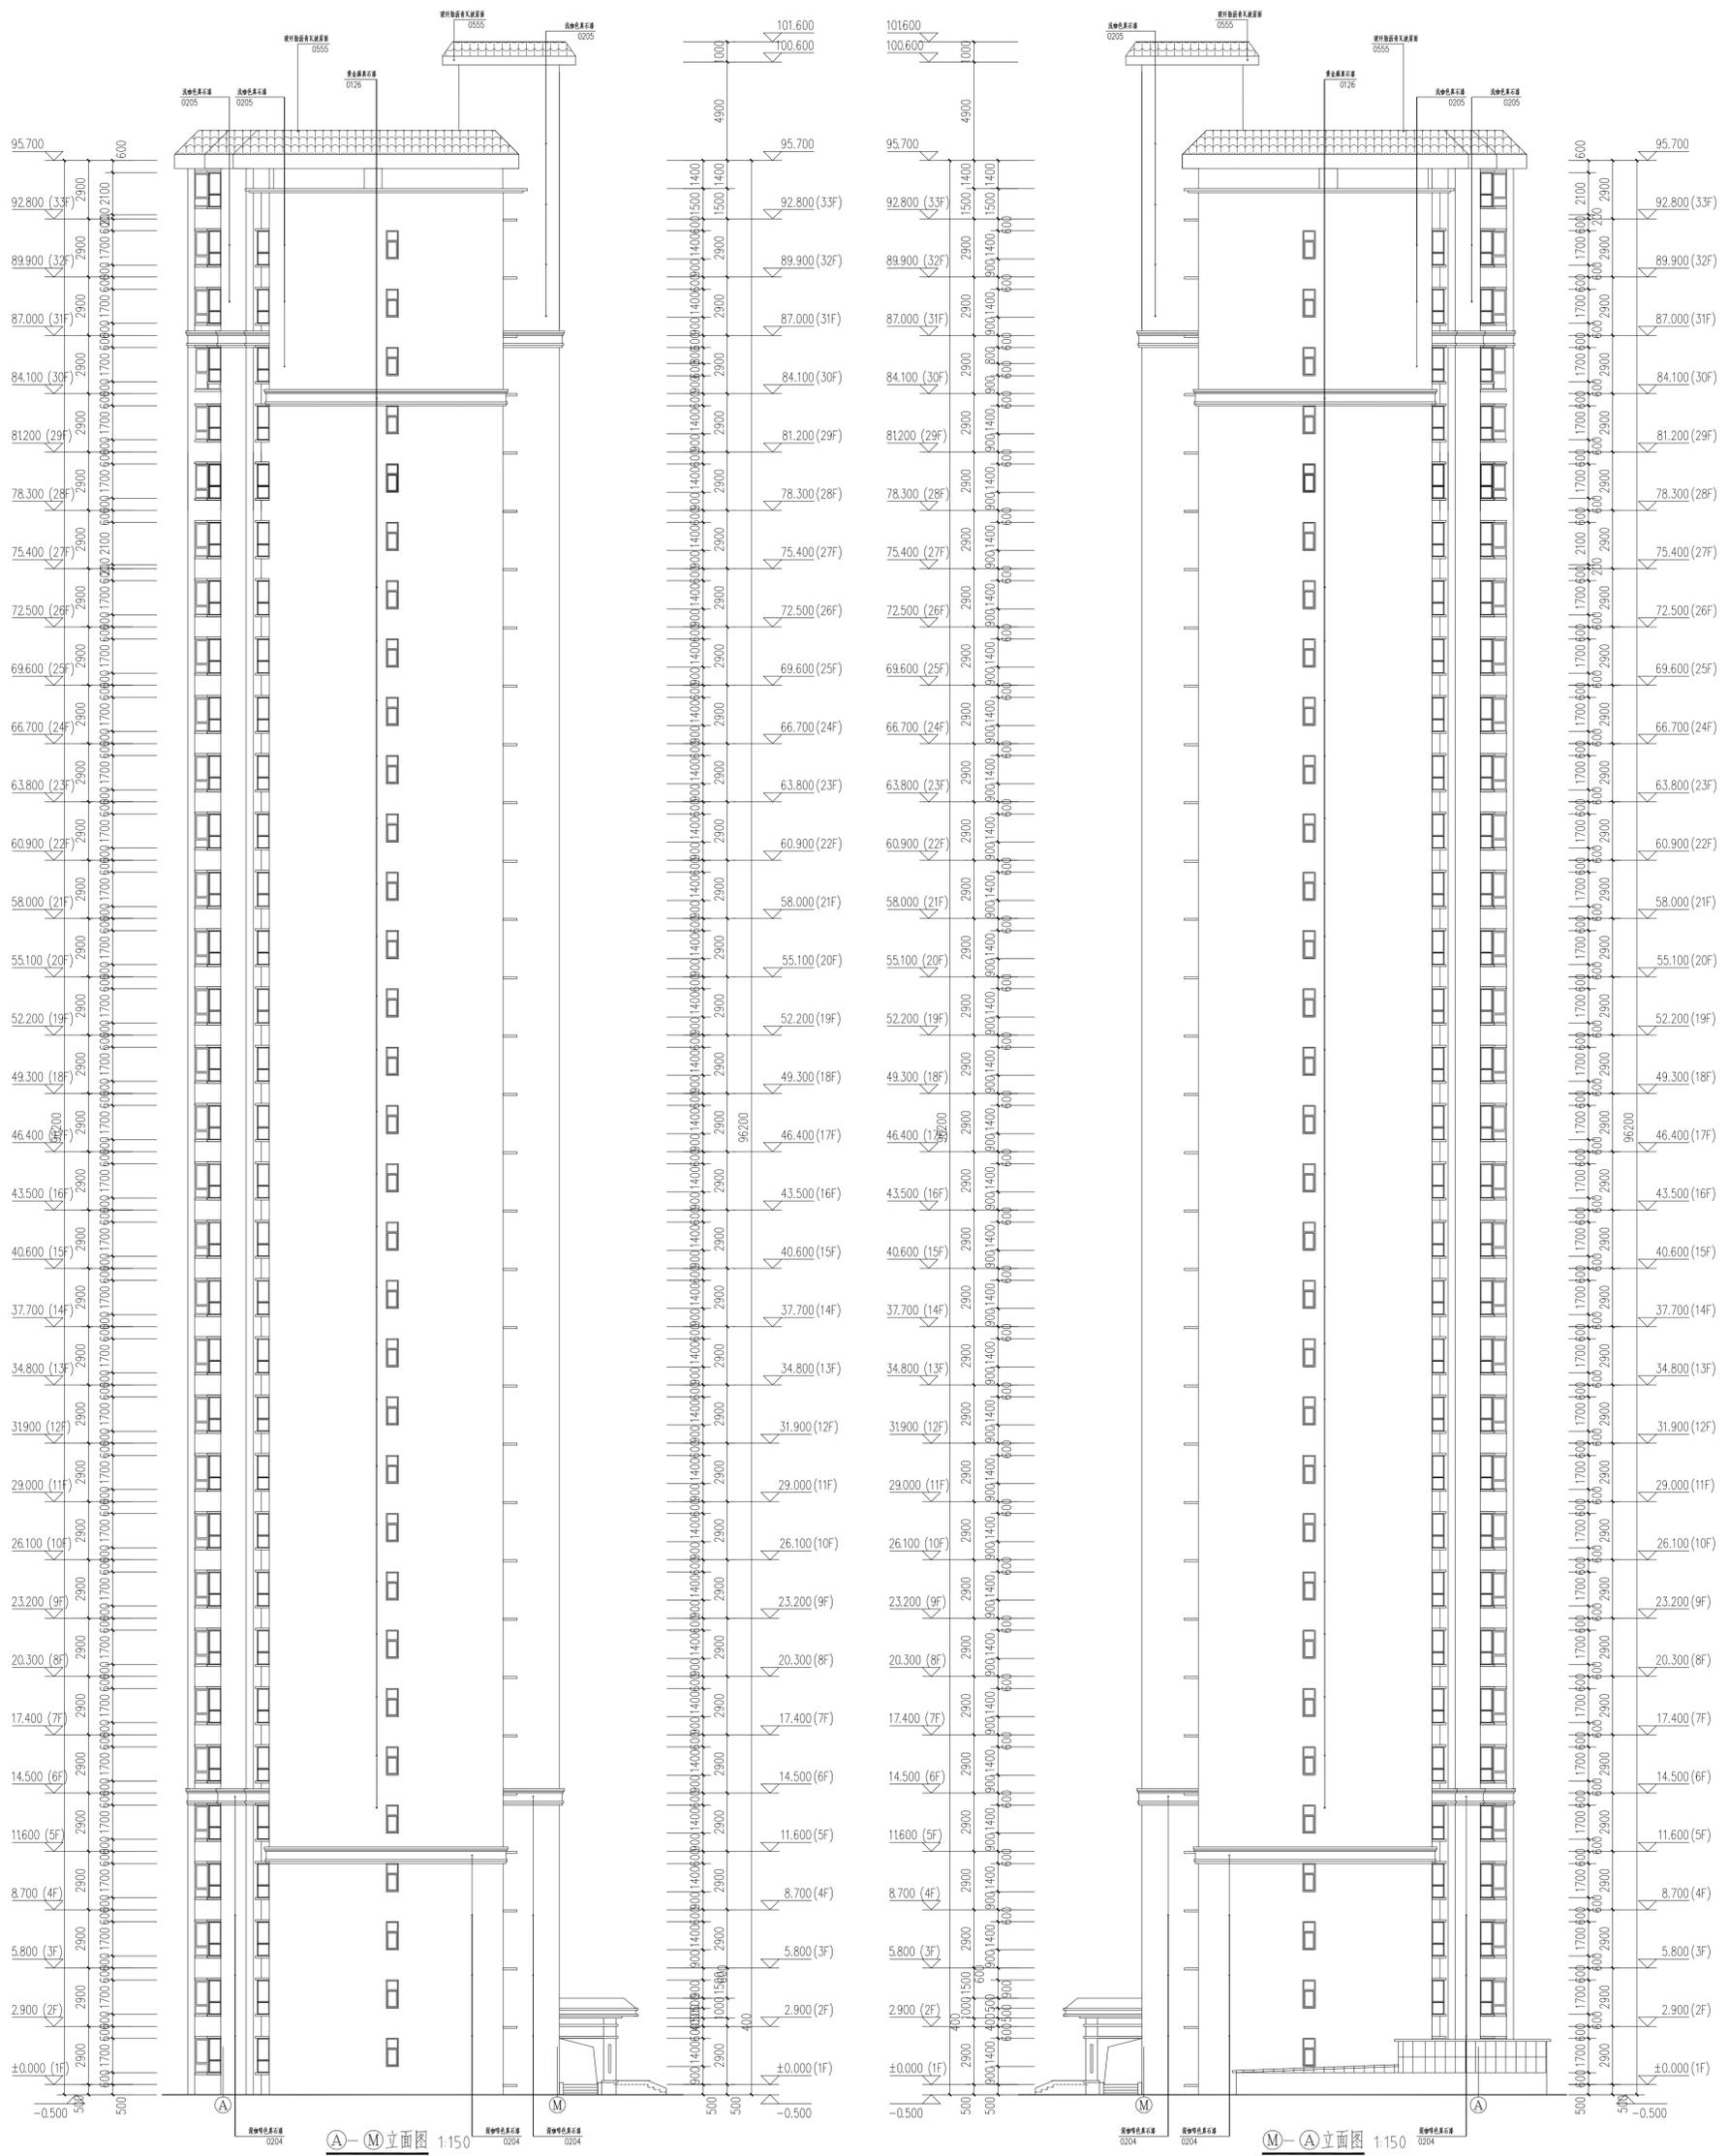


A-M 立面图 1:150


M-A 立面图 1:150

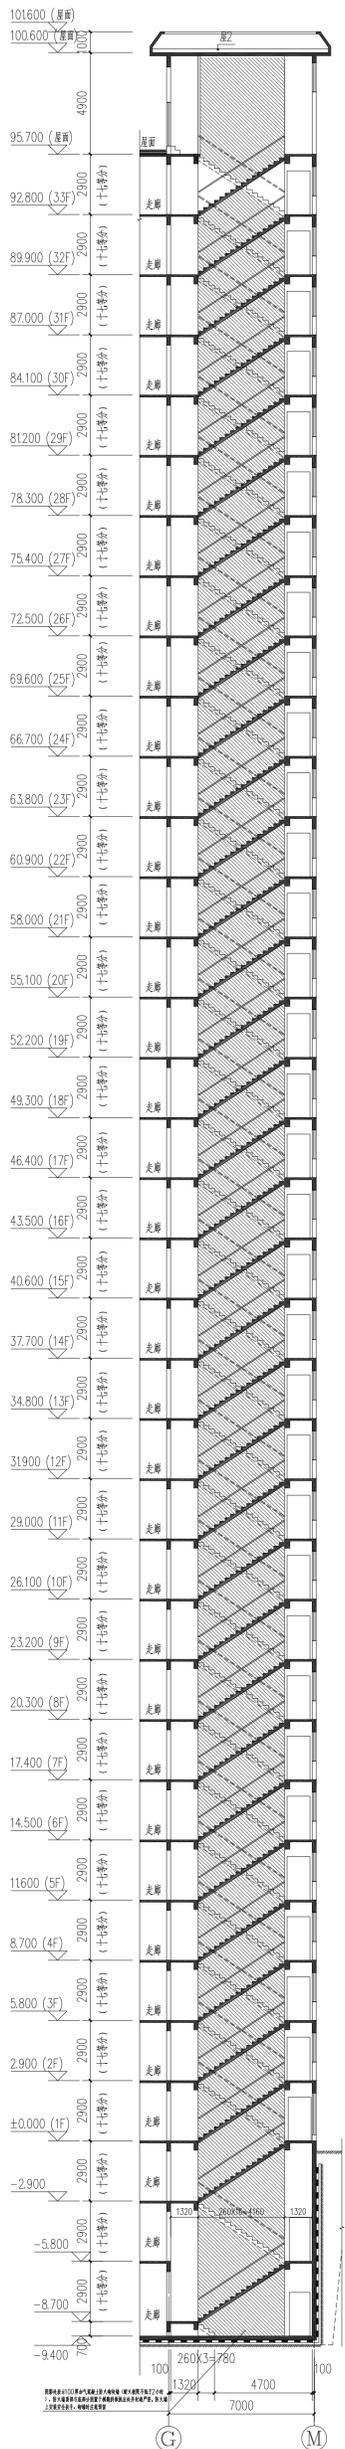

1#2#核心筒A-A剖面图 1:150

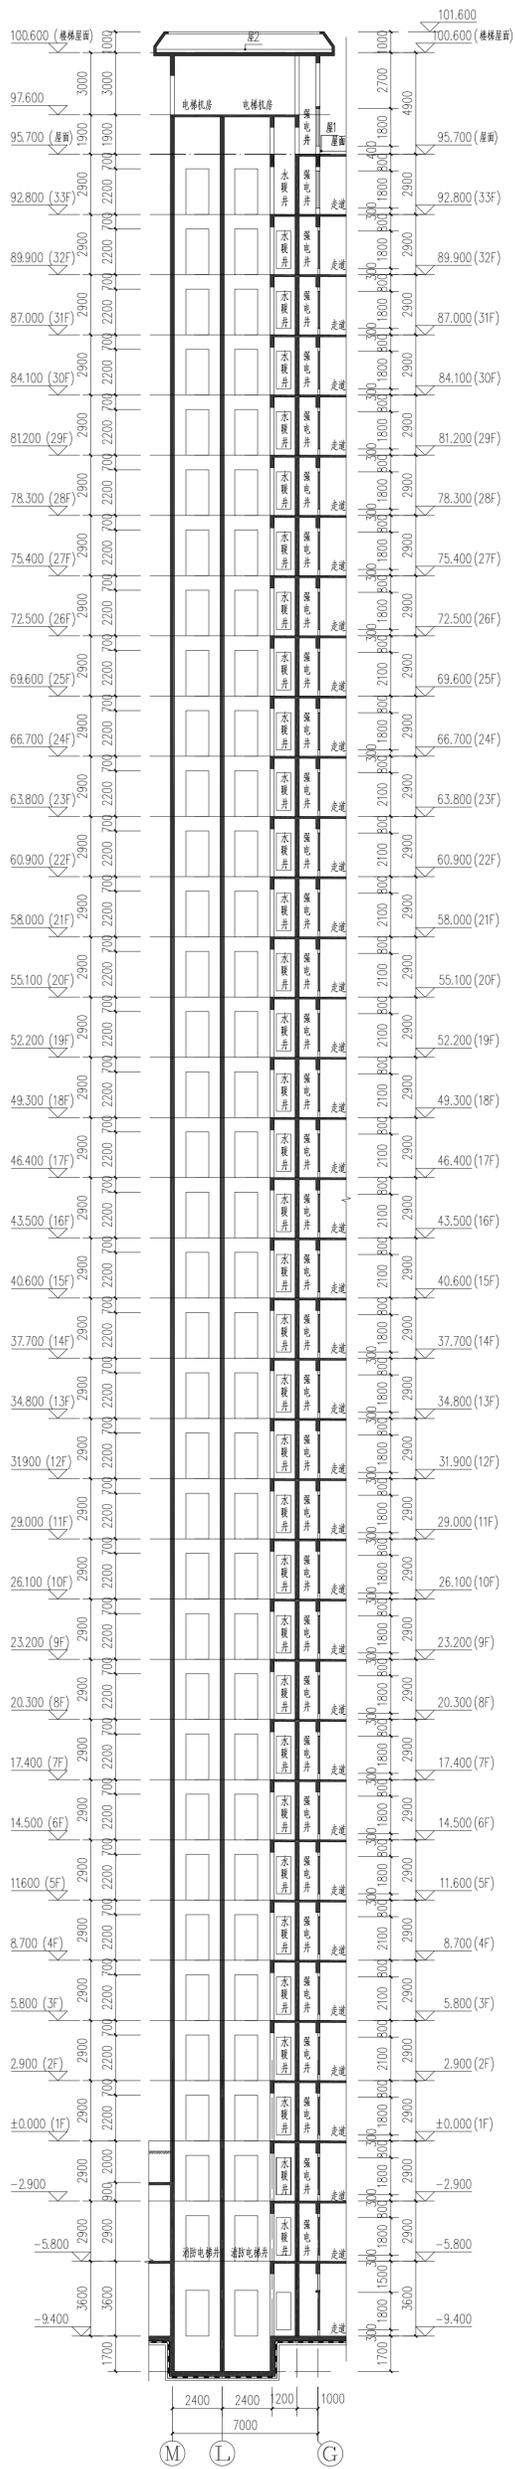

1#2#核心筒B-B剖面图 1:150

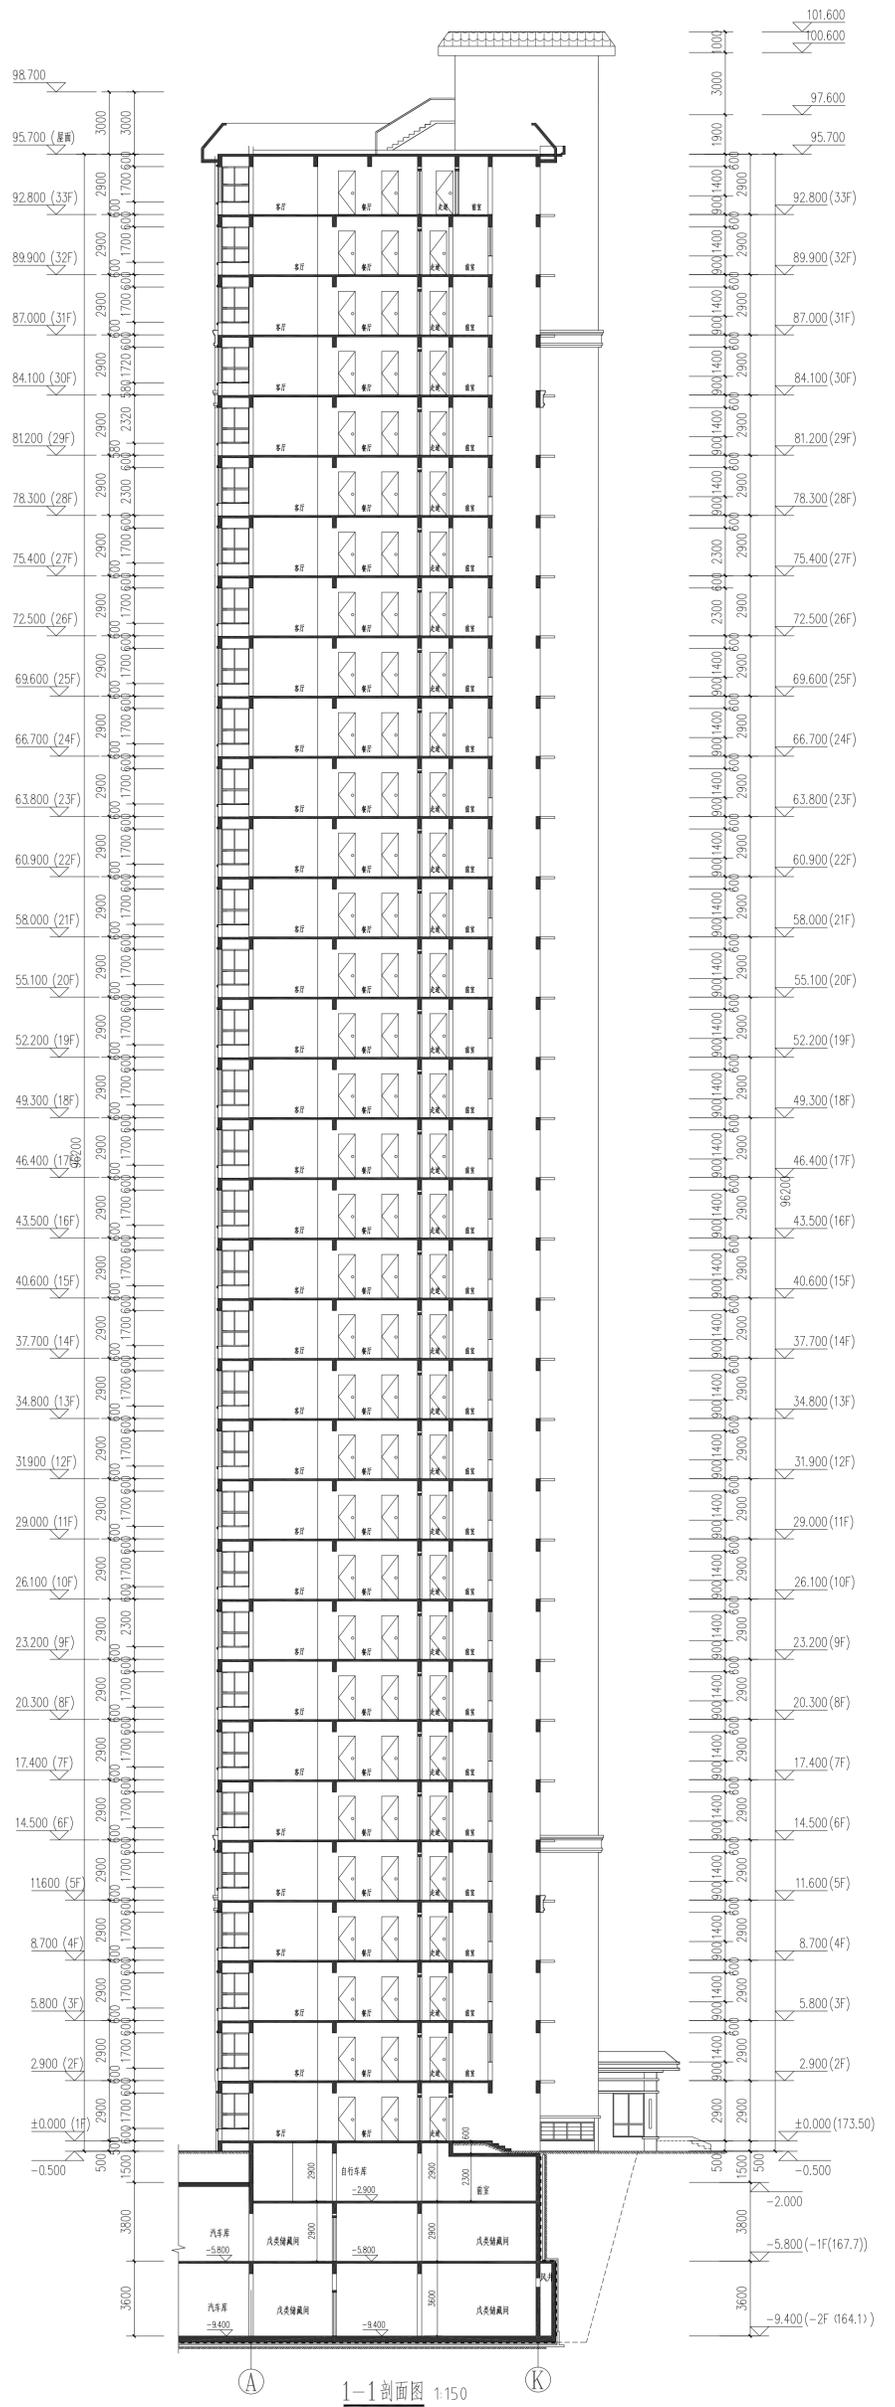

1-1剖面图 1:150