




一层平面图 1:100
 本层建筑面积共455.31m²

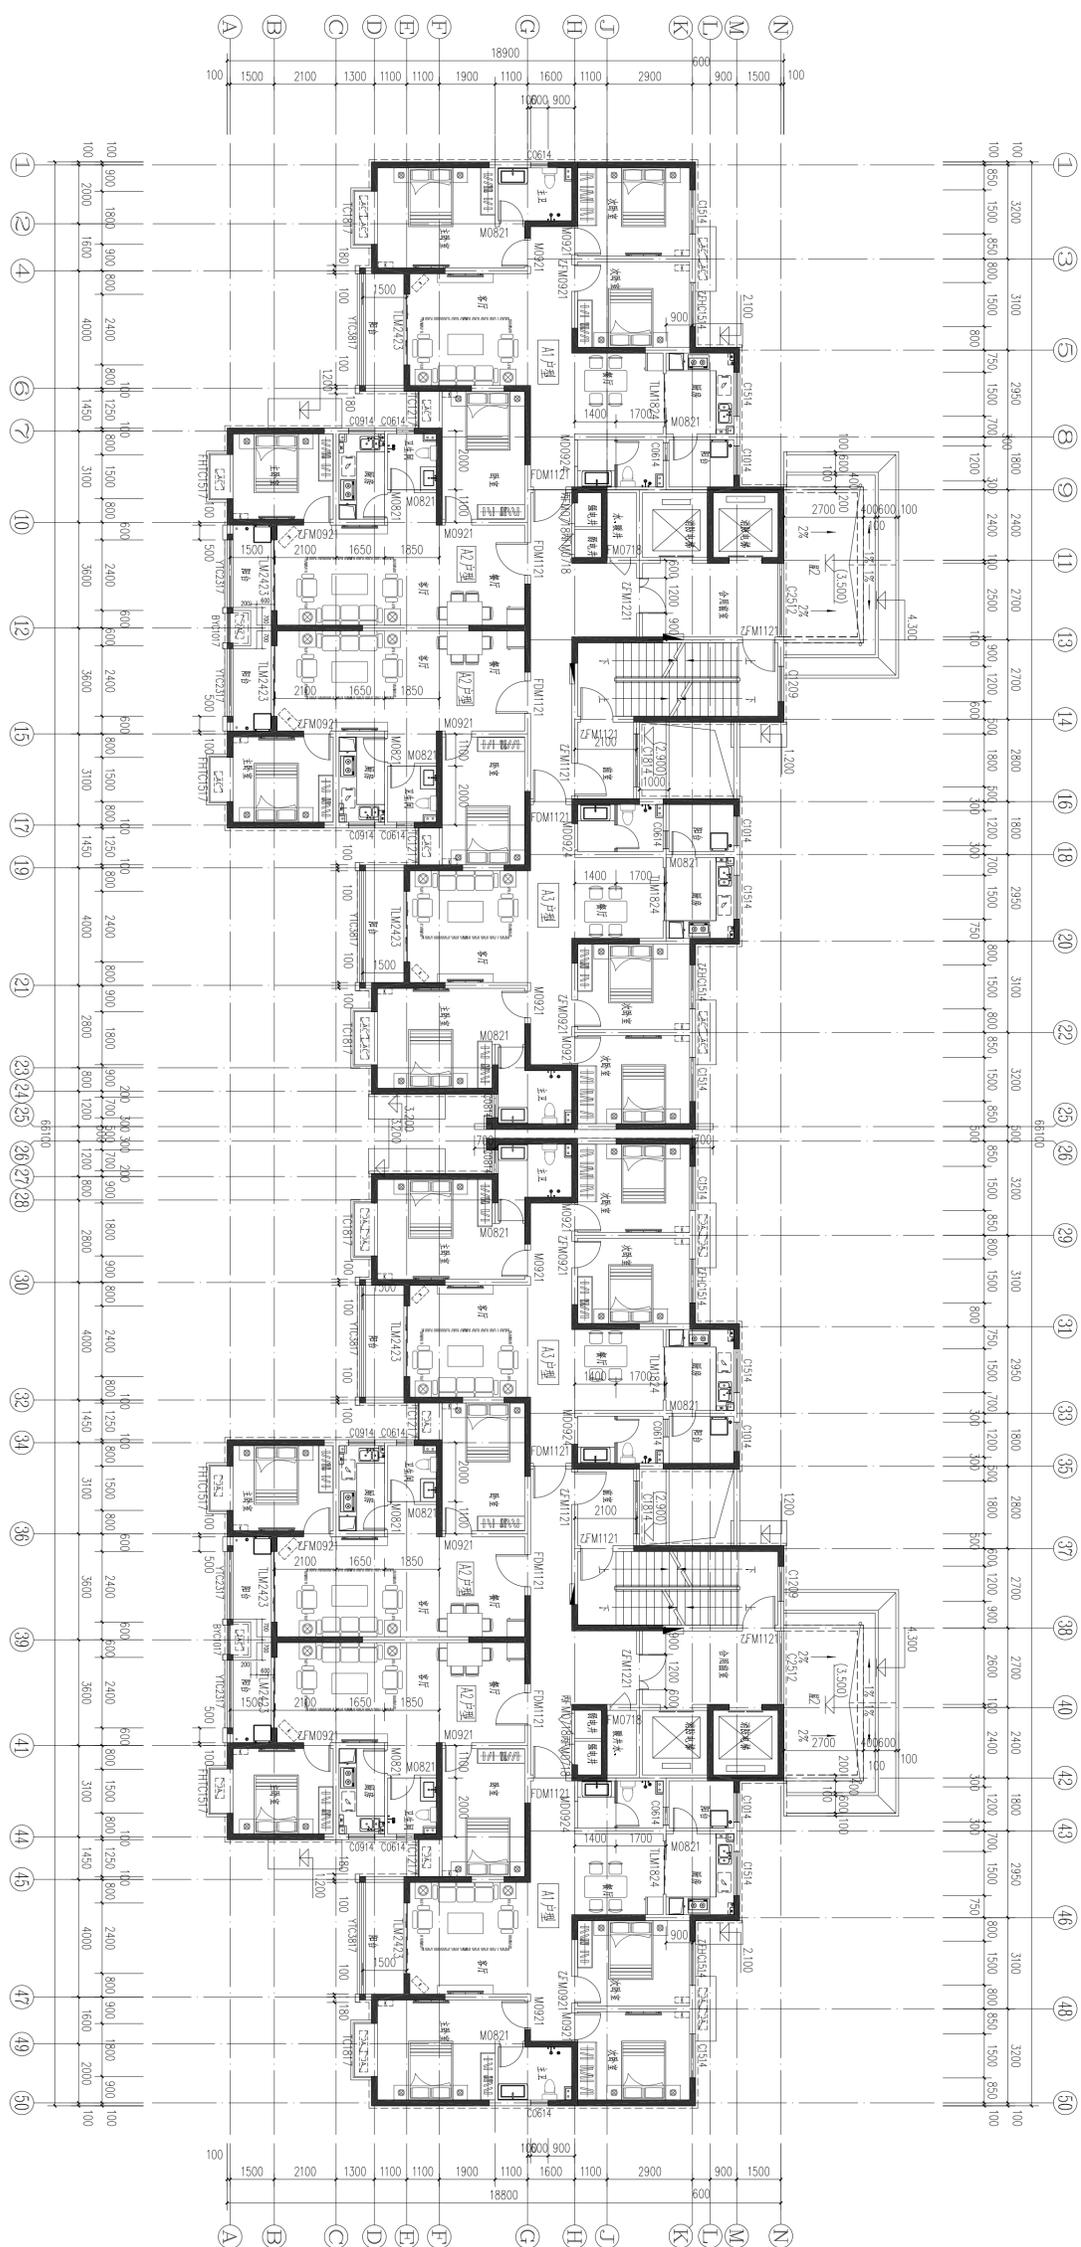

二层平面图 1:100
 本层建筑面积 935.69m²

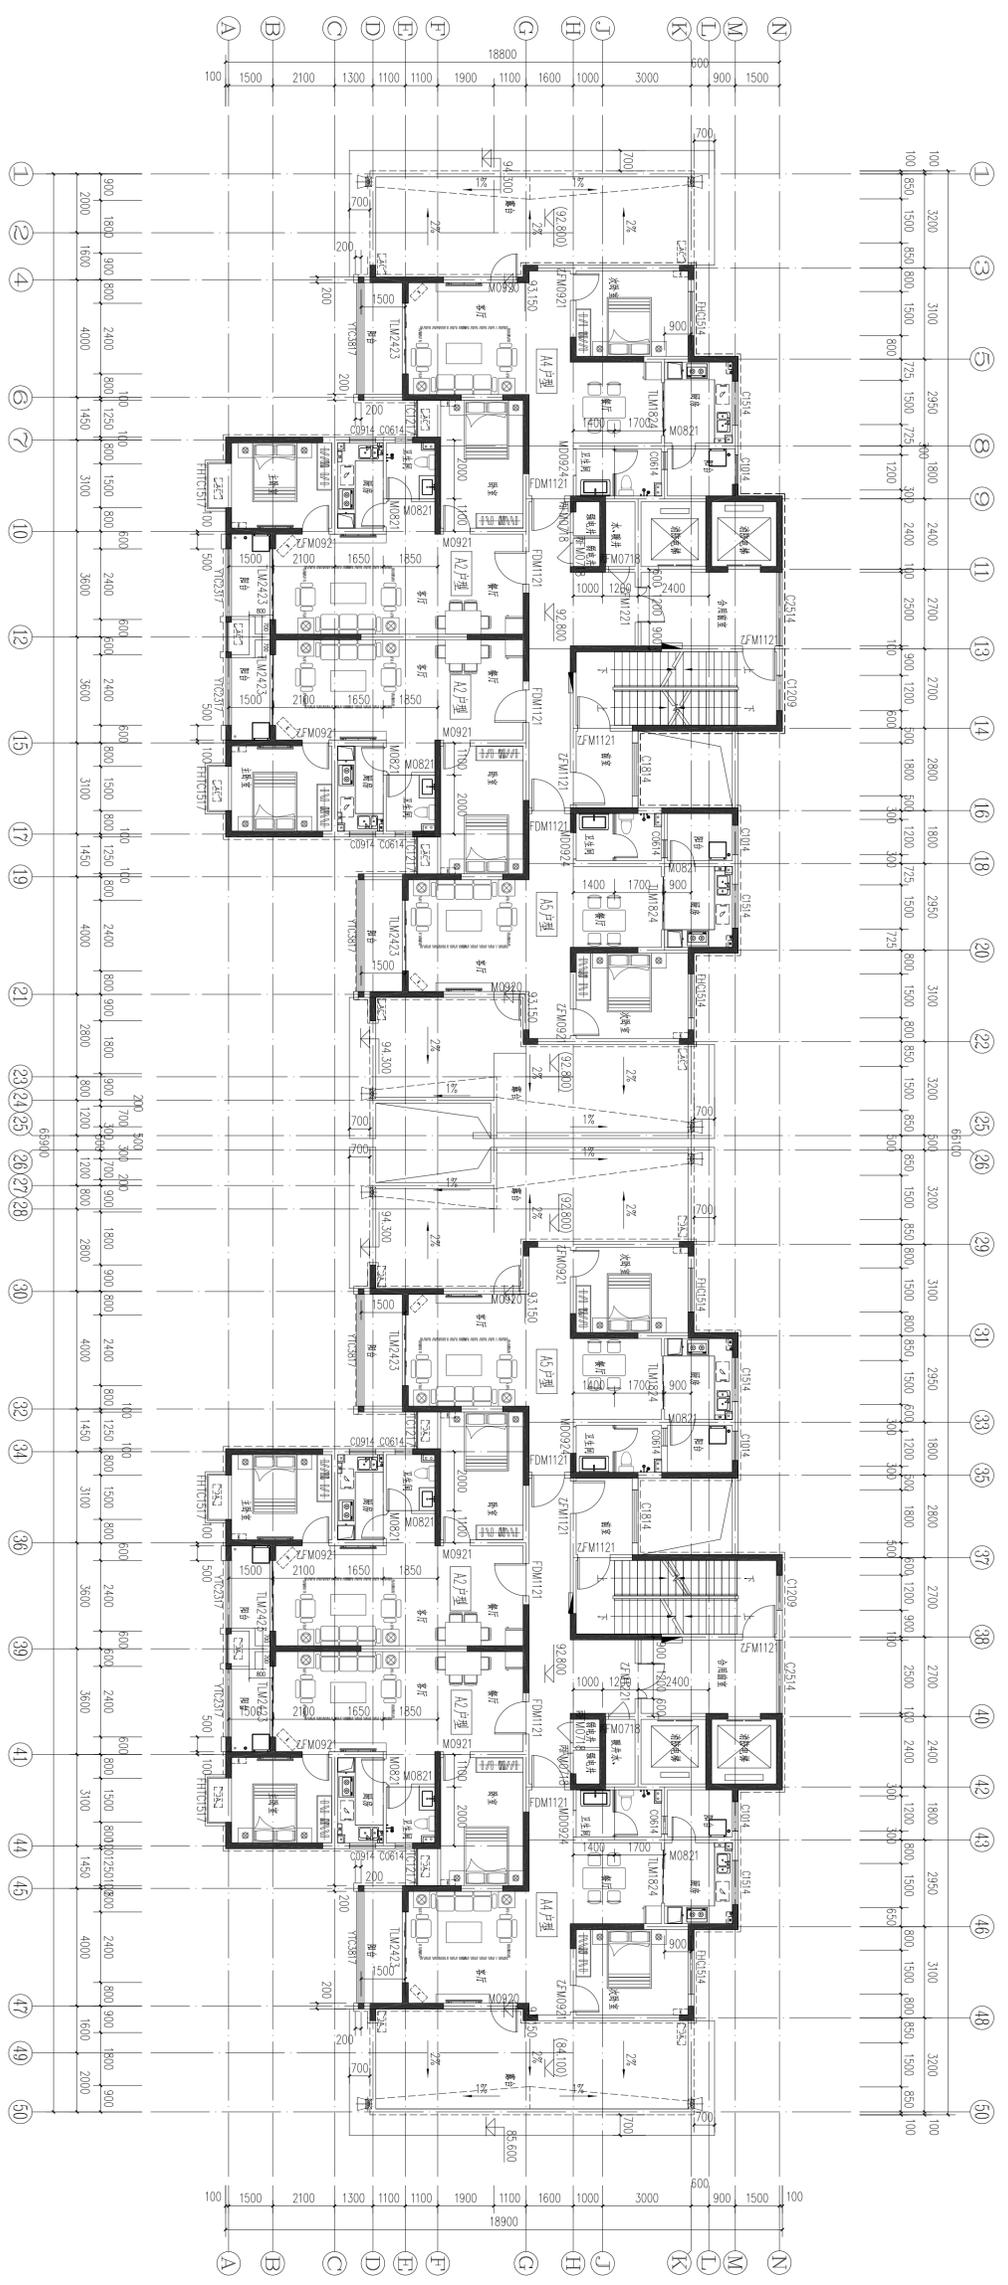

三十三层平面图 1:100
 本层建筑面积: 7808m²

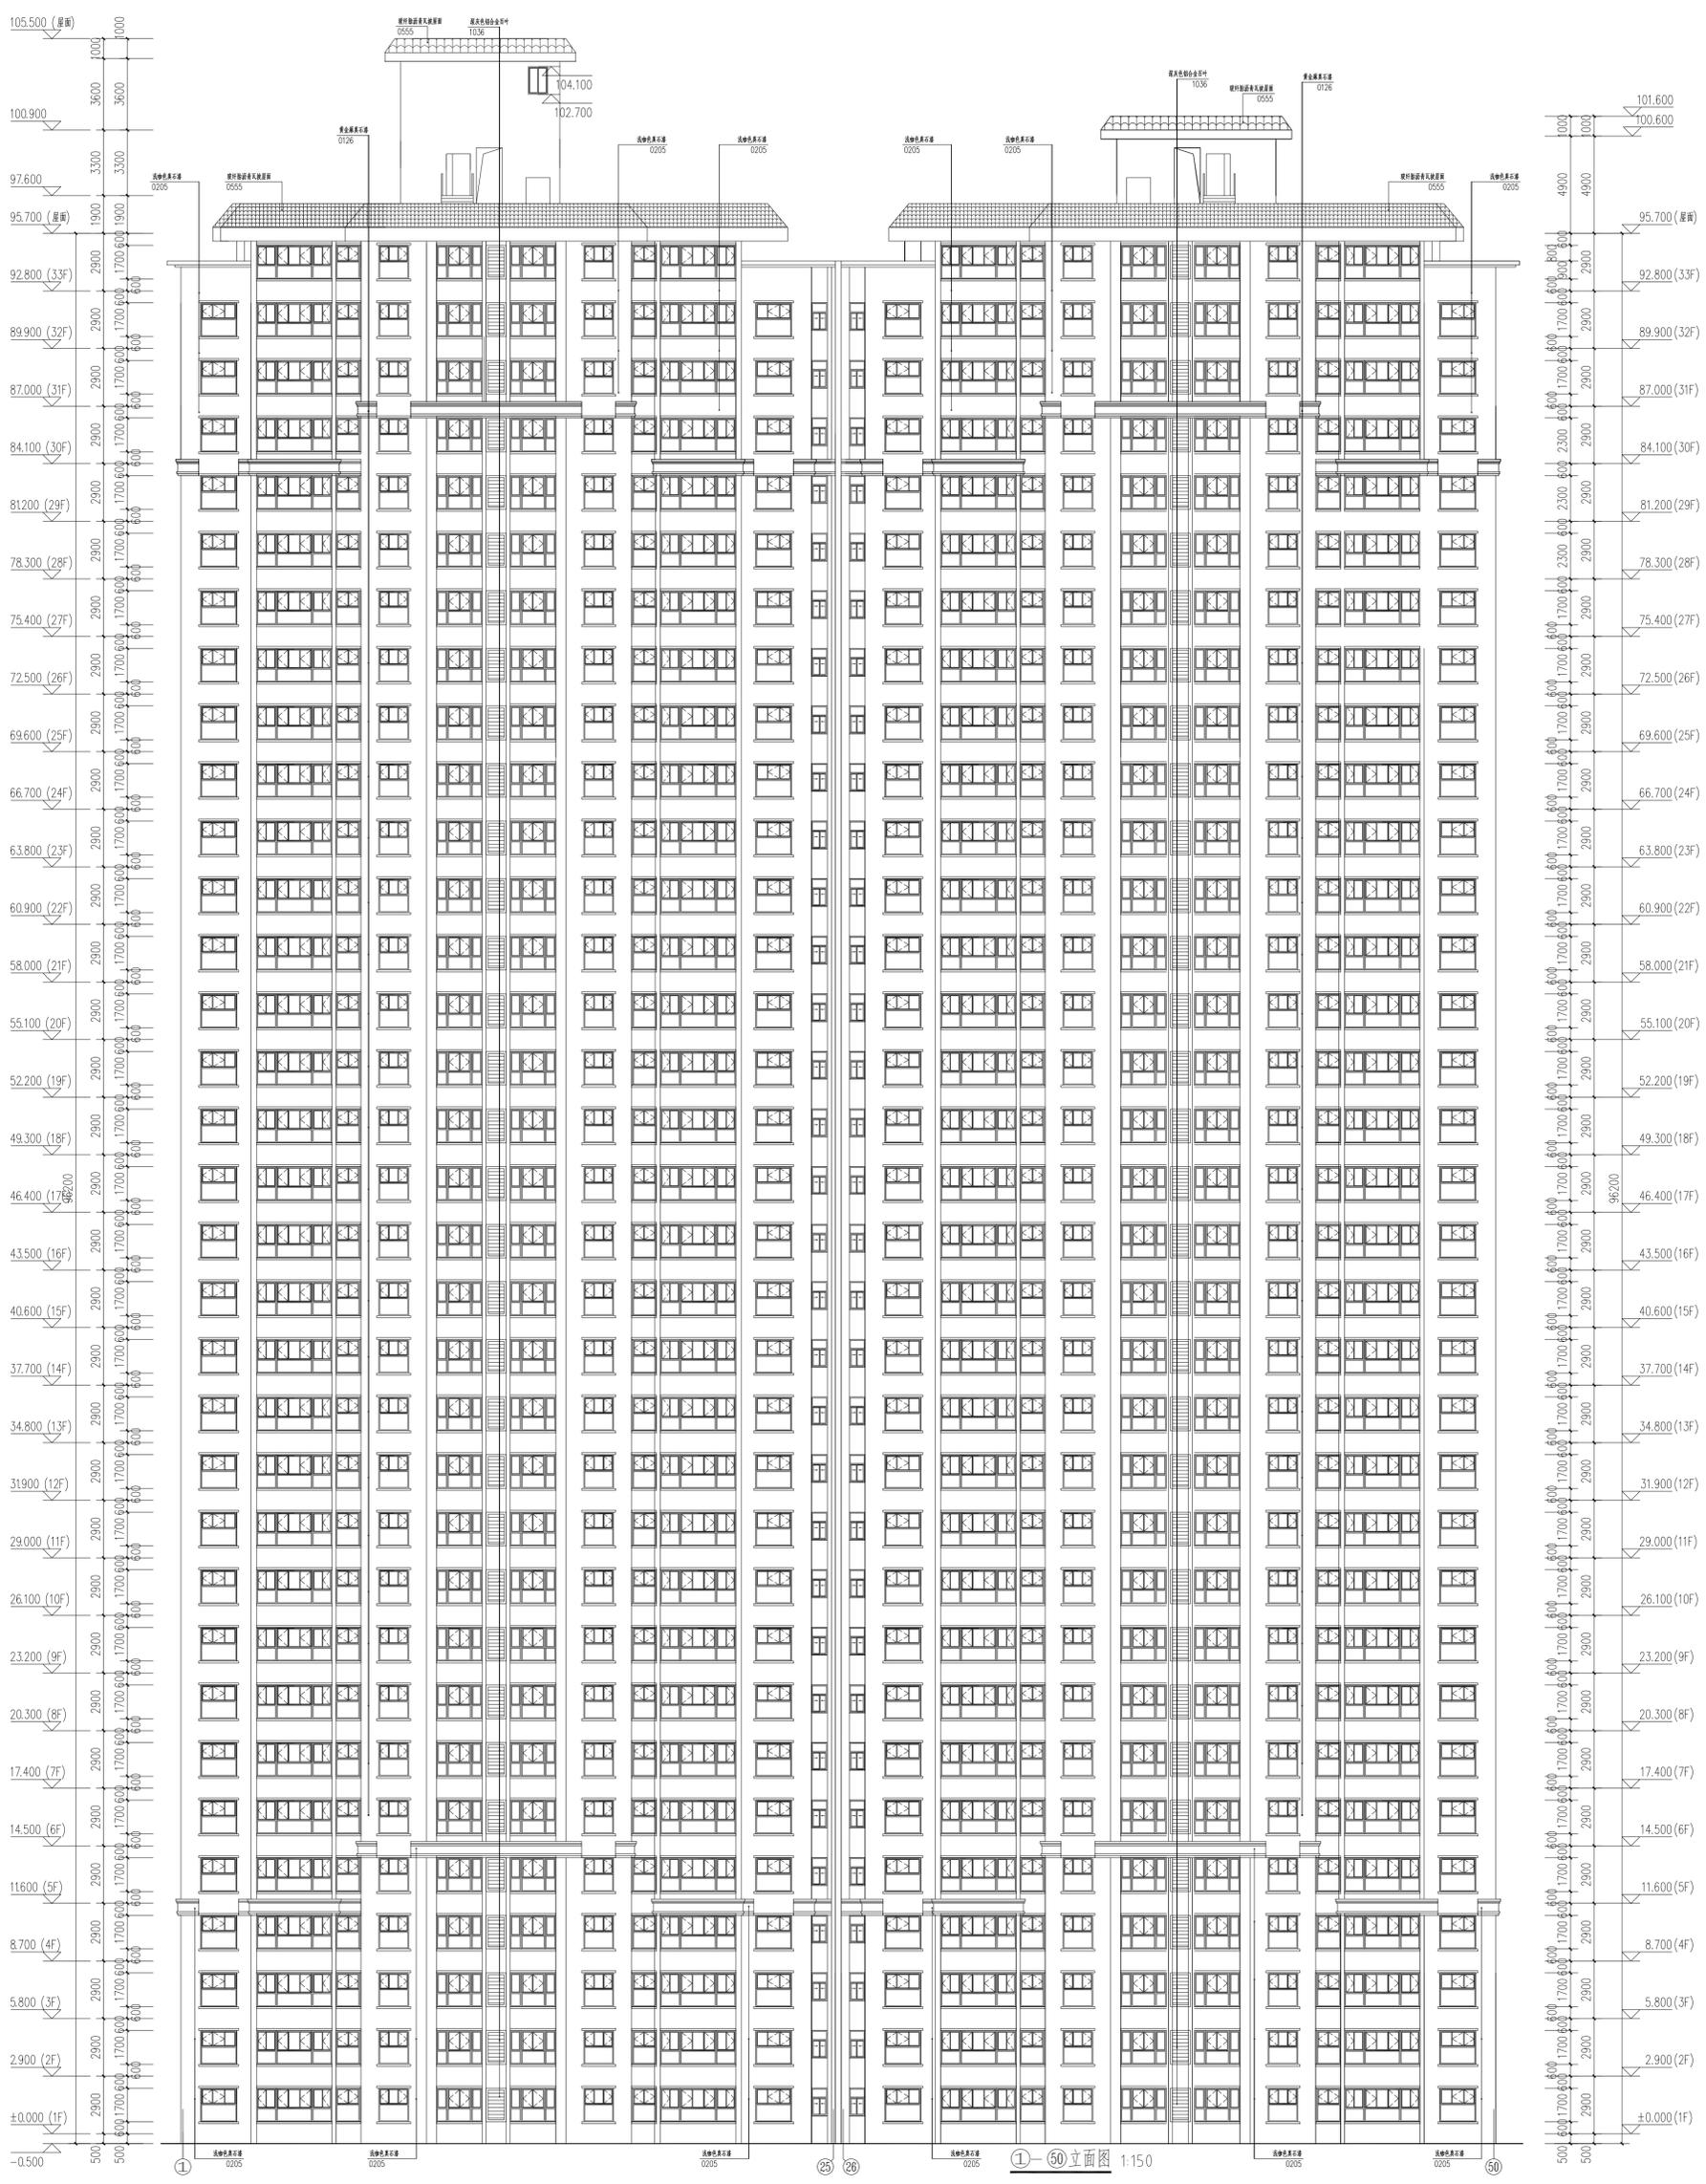


①-50 立面图 1:150



105.500 (屋面)
100.900
97.600
95.700 (屋面)
92.800 (33F)
89.900 (32F)
87.000 (31F)
84.100 (30F)
81.200 (29F)
78.300 (28F)
75.400 (27F)
72.500 (26F)
69.600 (25F)
66.700 (24F)
63.800 (23F)
60.900 (22F)
58.000 (21F)
55.100 (20F)
52.200 (19F)
49.300 (18F)
46.400 (17F)
43.500 (16F)
40.600 (15F)
37.700 (14F)
34.800 (13F)
31.900 (12F)
29.000 (11F)
26.100 (10F)
23.200 (9F)
20.300 (8F)
17.400 (7F)
14.500 (6F)
11.600 (5F)
8.700 (4F)
5.800 (3F)
2.900 (2F)
±0.000 (1F)
-0.500


101.600
100.600
95.700 (屋面)
92.800 (33F)
89.900 (32F)
87.000 (31F)
84.100 (30F)
81.200 (29F)
78.300 (28F)
75.400 (27F)
72.500 (26F)
69.600 (25F)
66.700 (24F)
63.800 (23F)
60.900 (22F)
58.000 (21F)
55.100 (20F)
52.200 (19F)
49.300 (18F)
46.400 (17F)
43.500 (16F)
40.600 (15F)
37.700 (14F)
34.800 (13F)
31.900 (12F)
29.000 (11F)
26.100 (10F)
23.200 (9F)
20.300 (8F)
17.400 (7F)
14.500 (6F)
11.600 (5F)
8.700 (4F)
5.800 (3F)
2.900 (2F)
±0.000 (1F)

① ②⑤ ②⑥ ⑤⑥ ⑥⑦

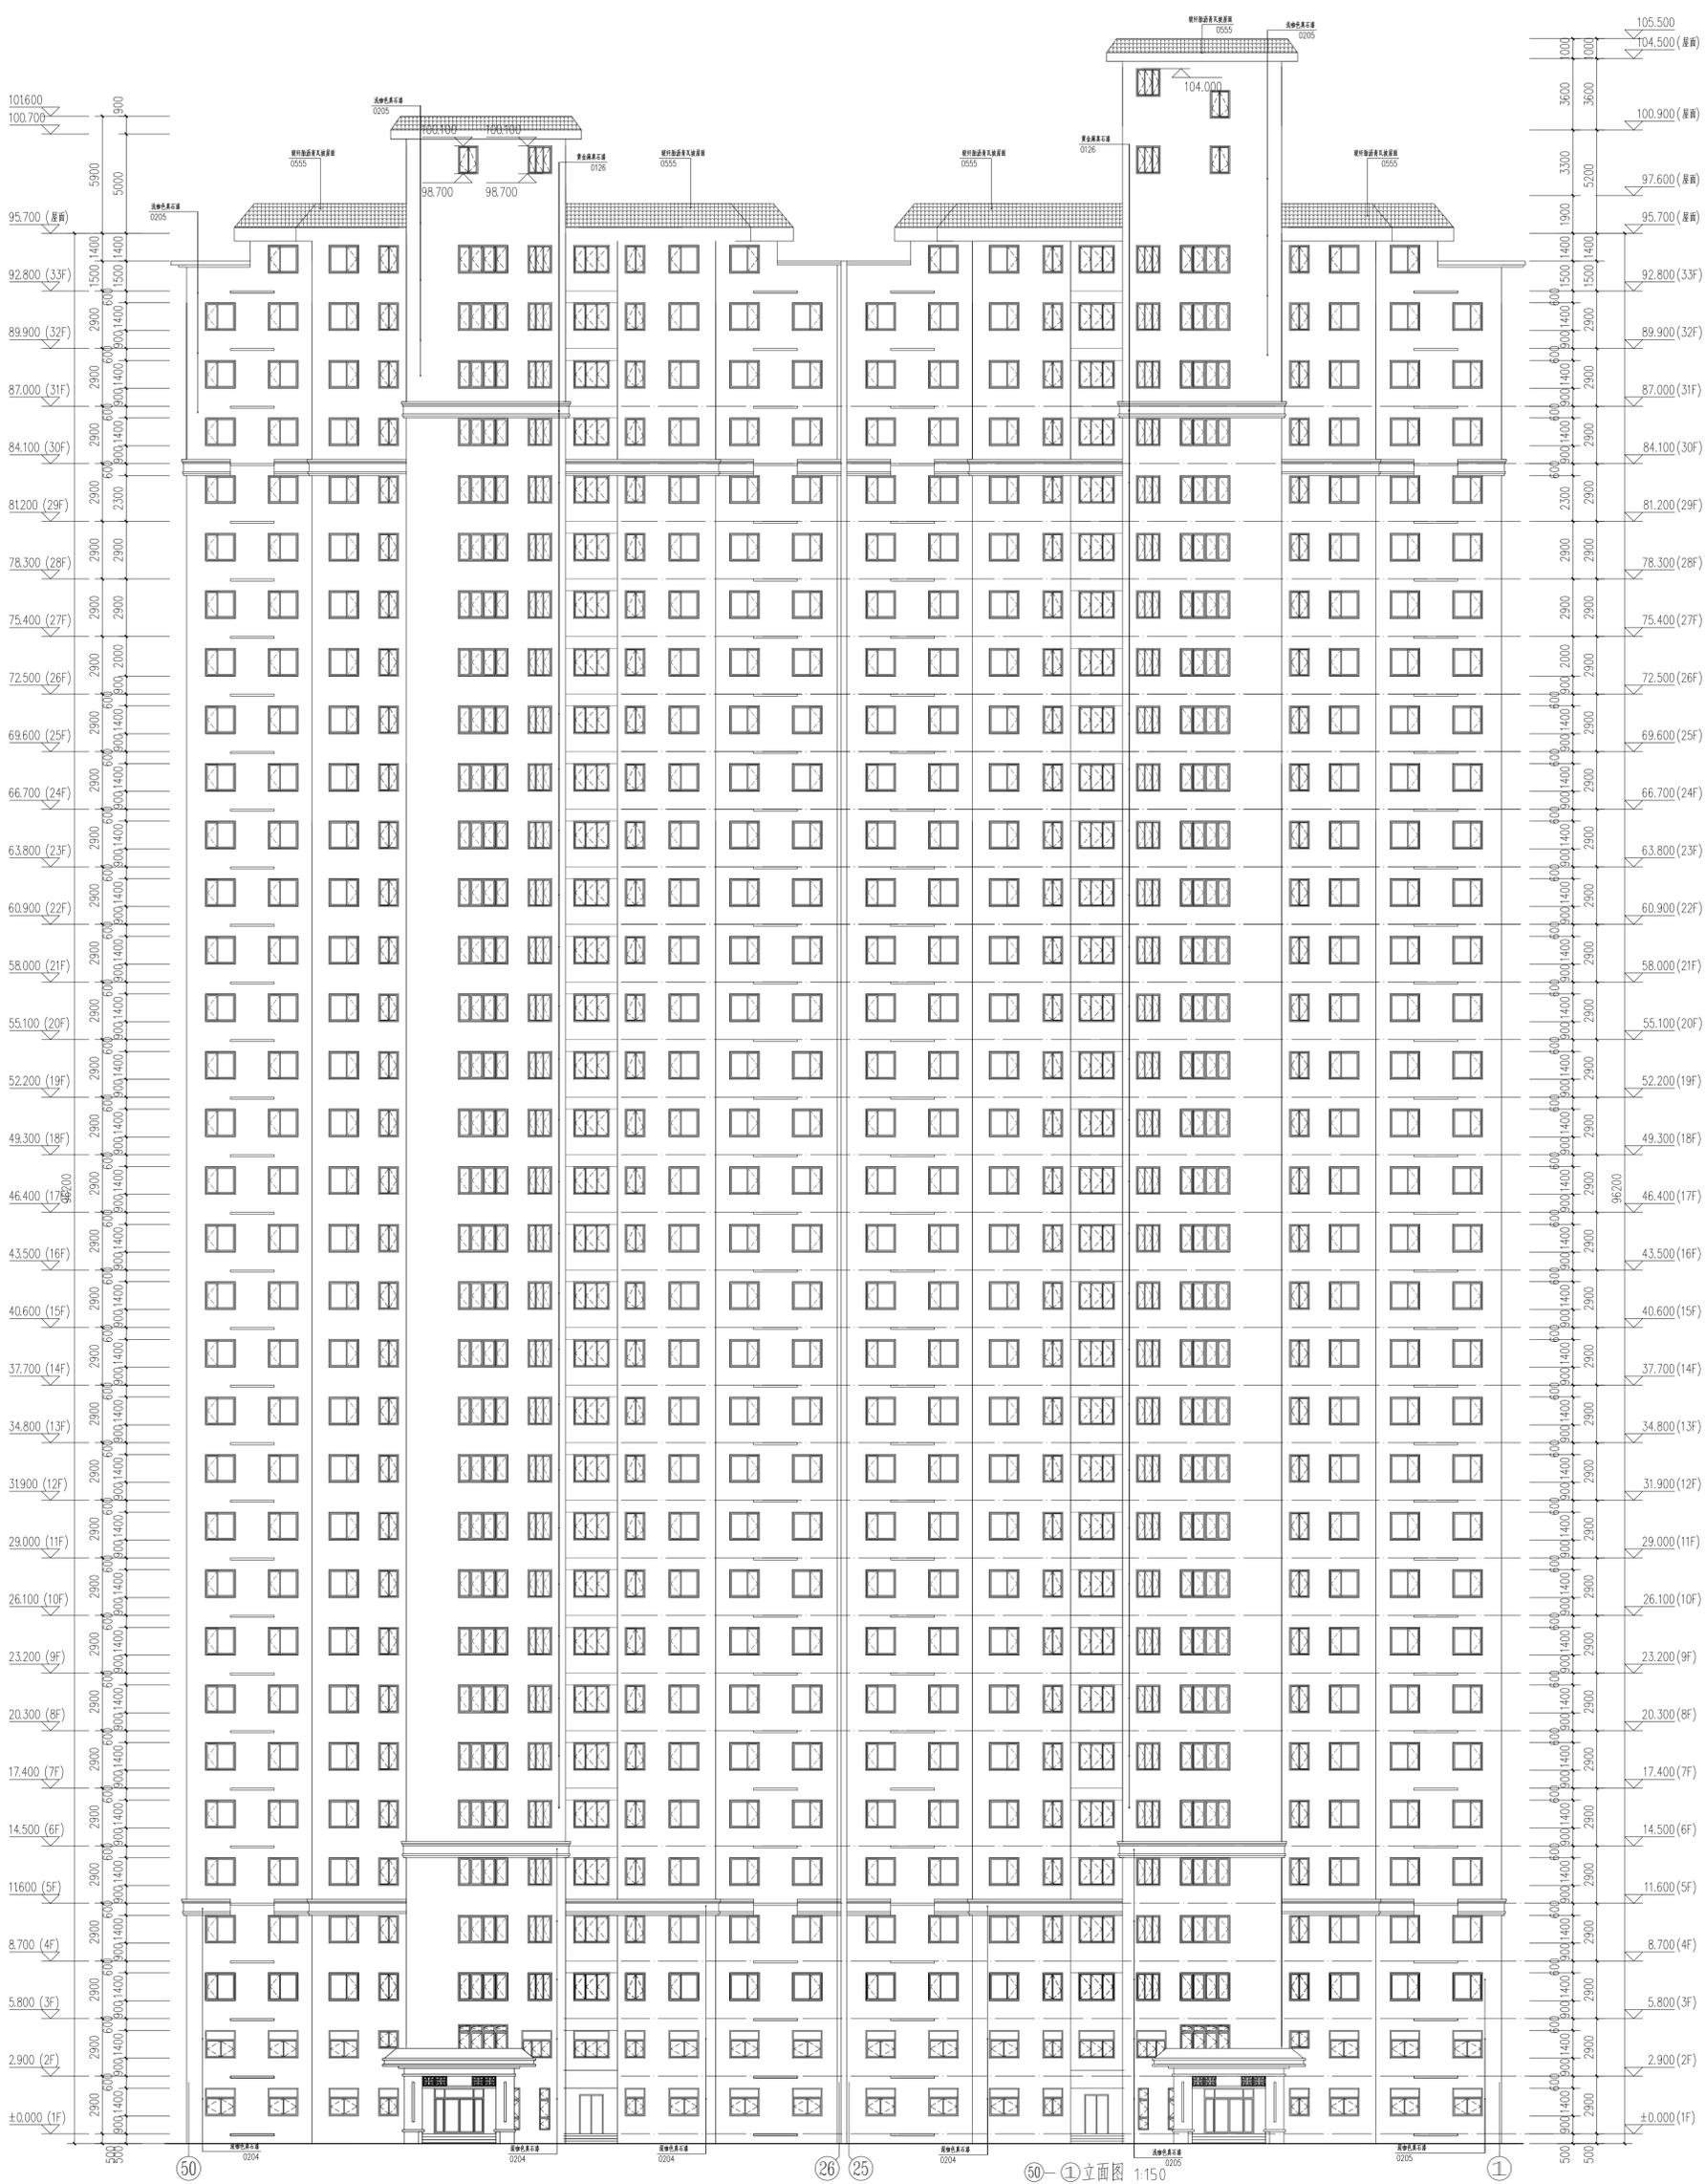


50-1 立面图 1:150

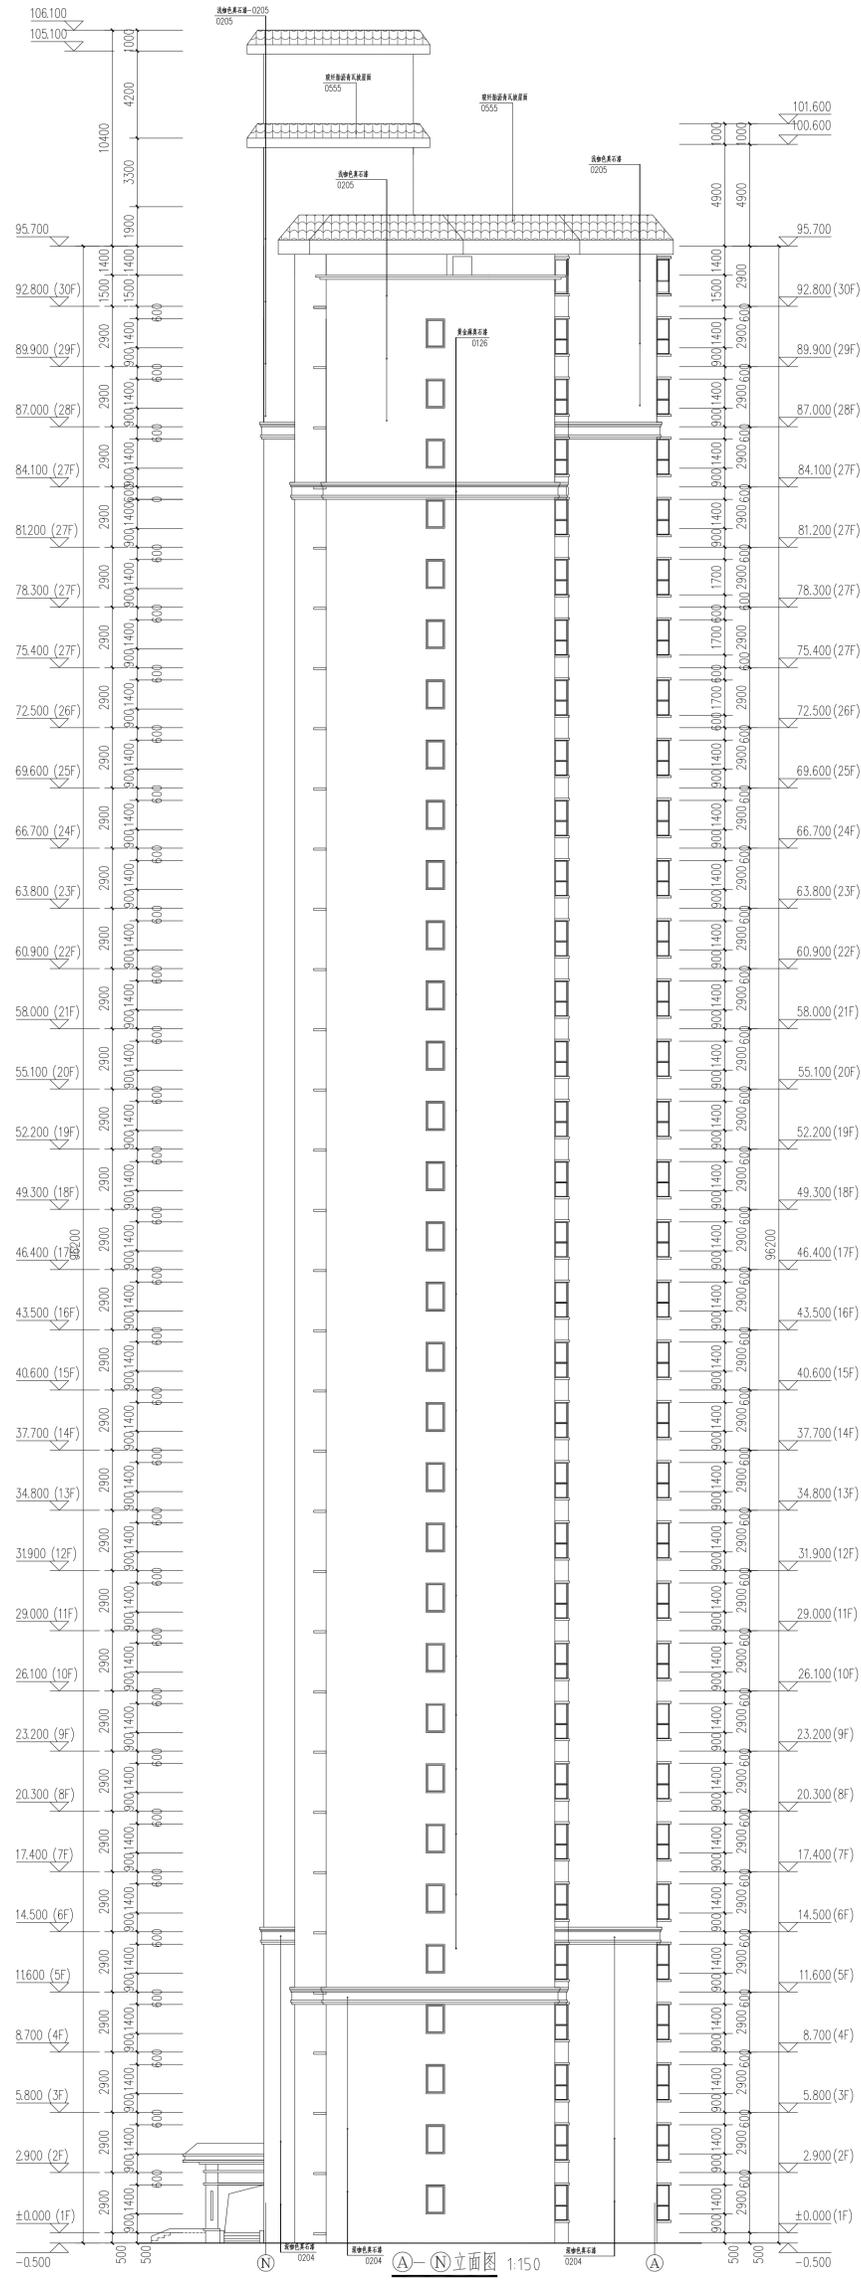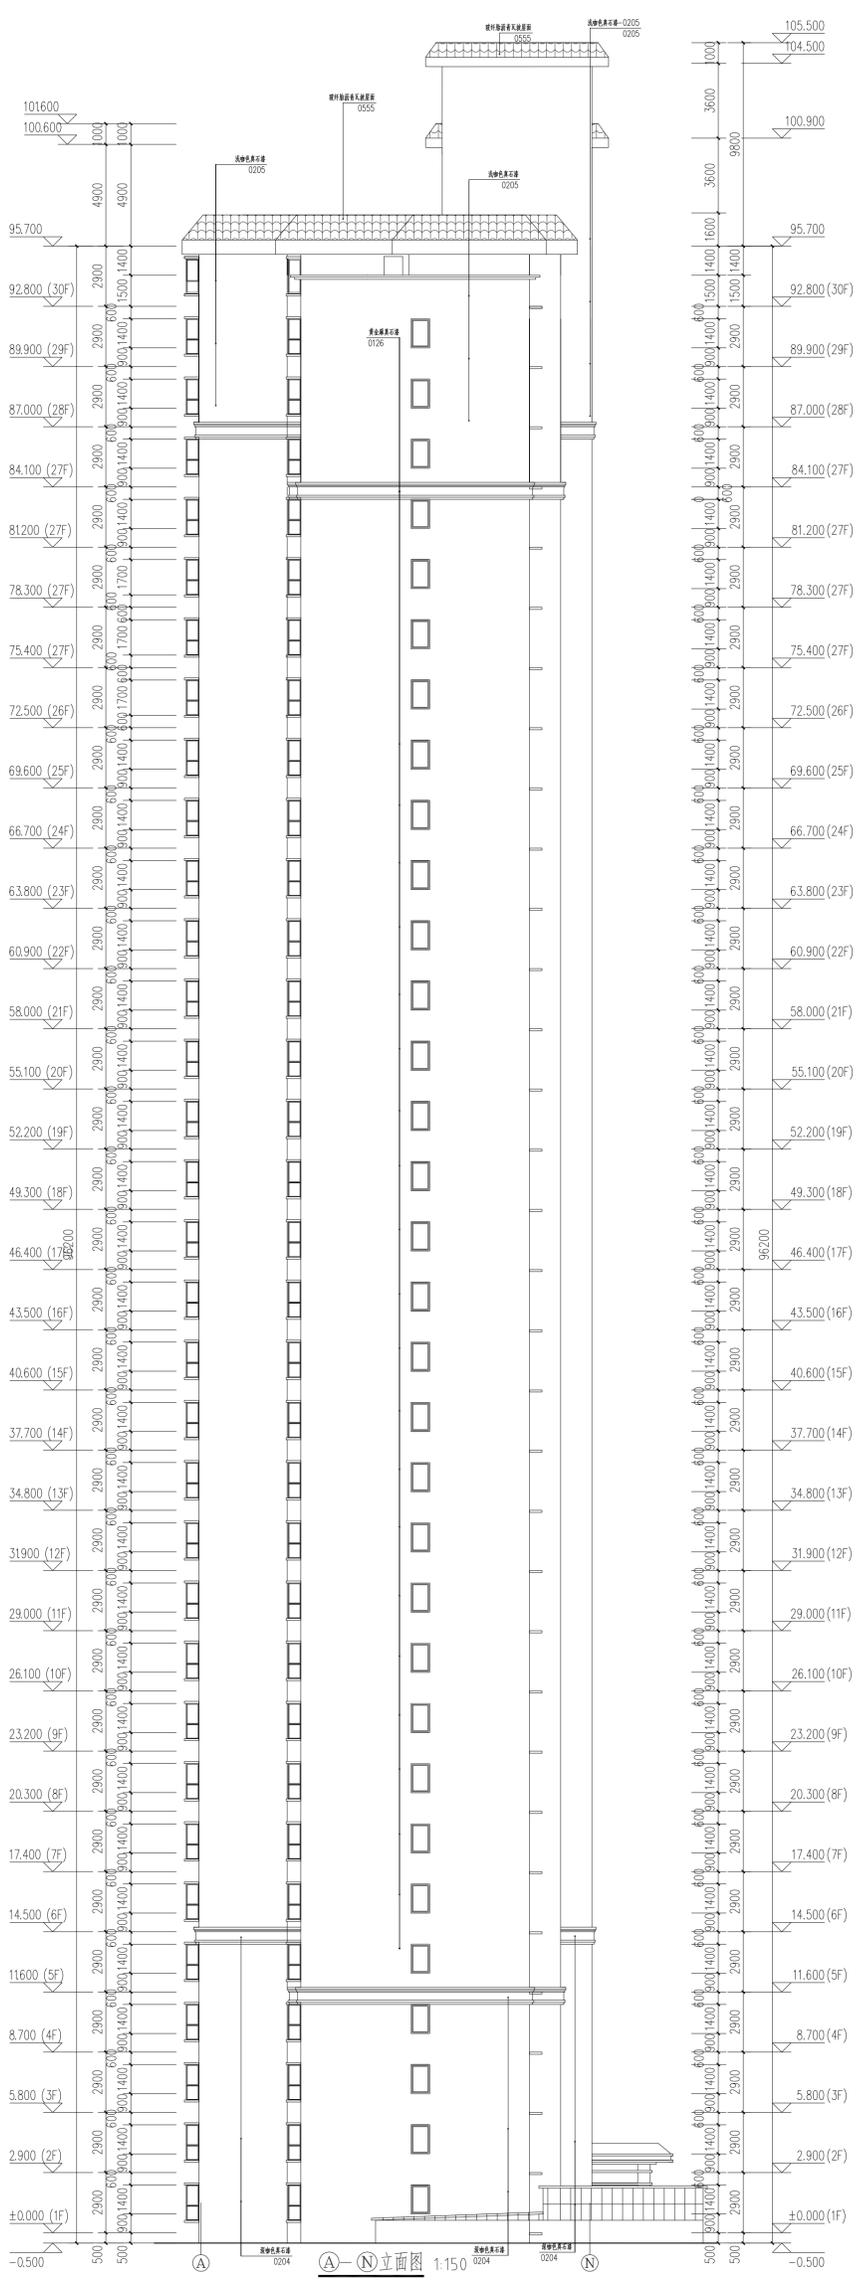


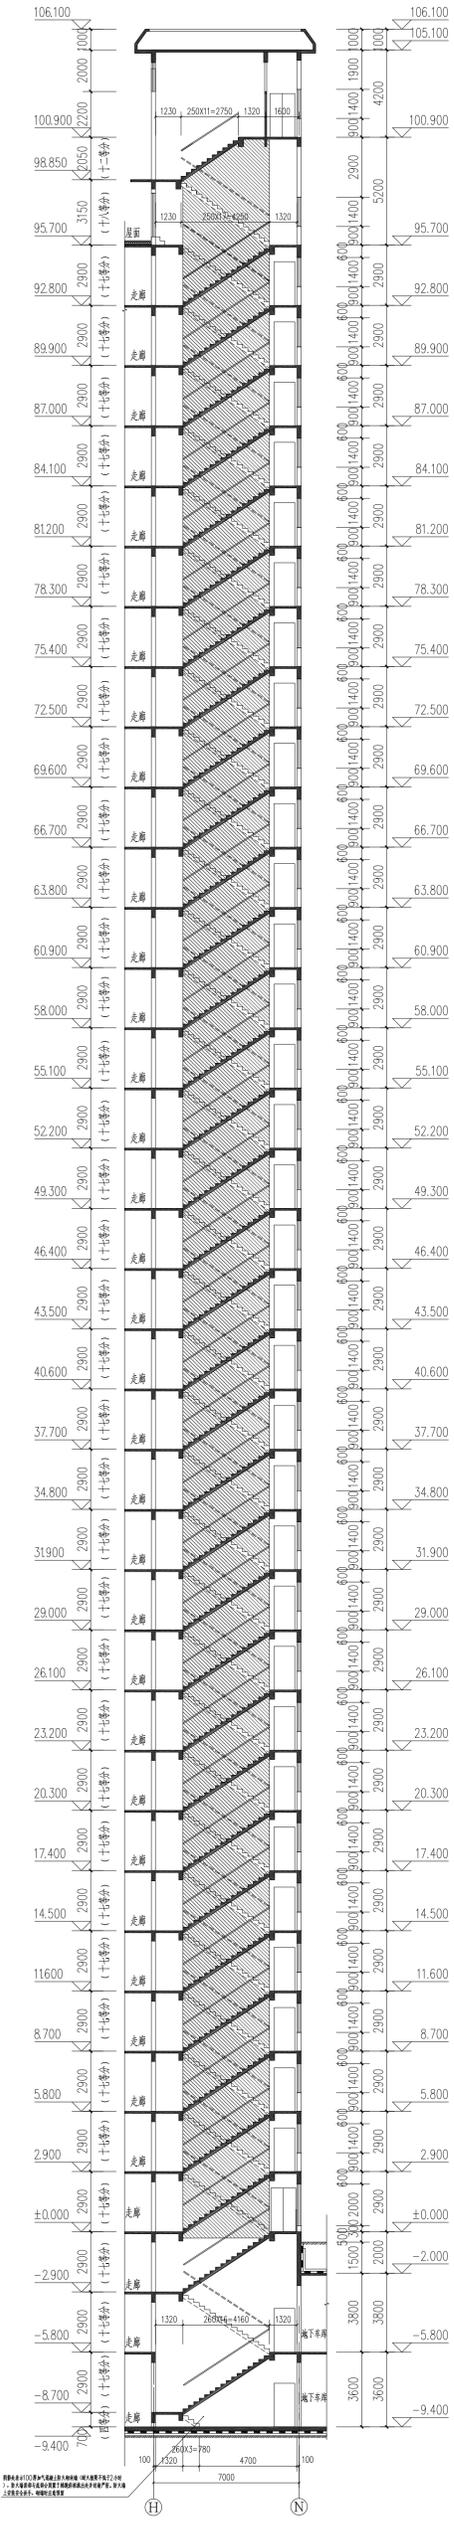




1#核心筒A-A剖面图 1:100

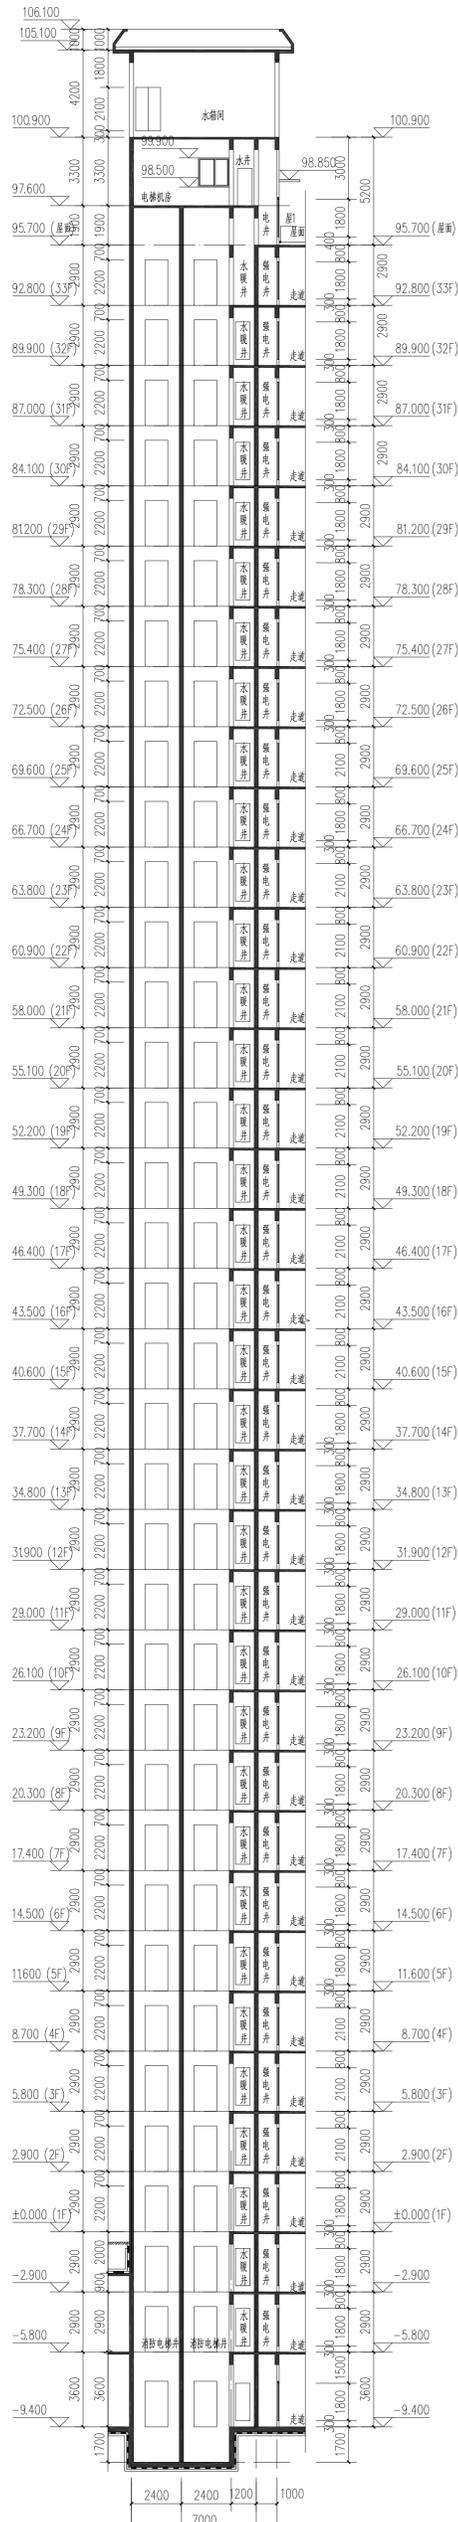

1#核心筒B-B剖面图 1:100

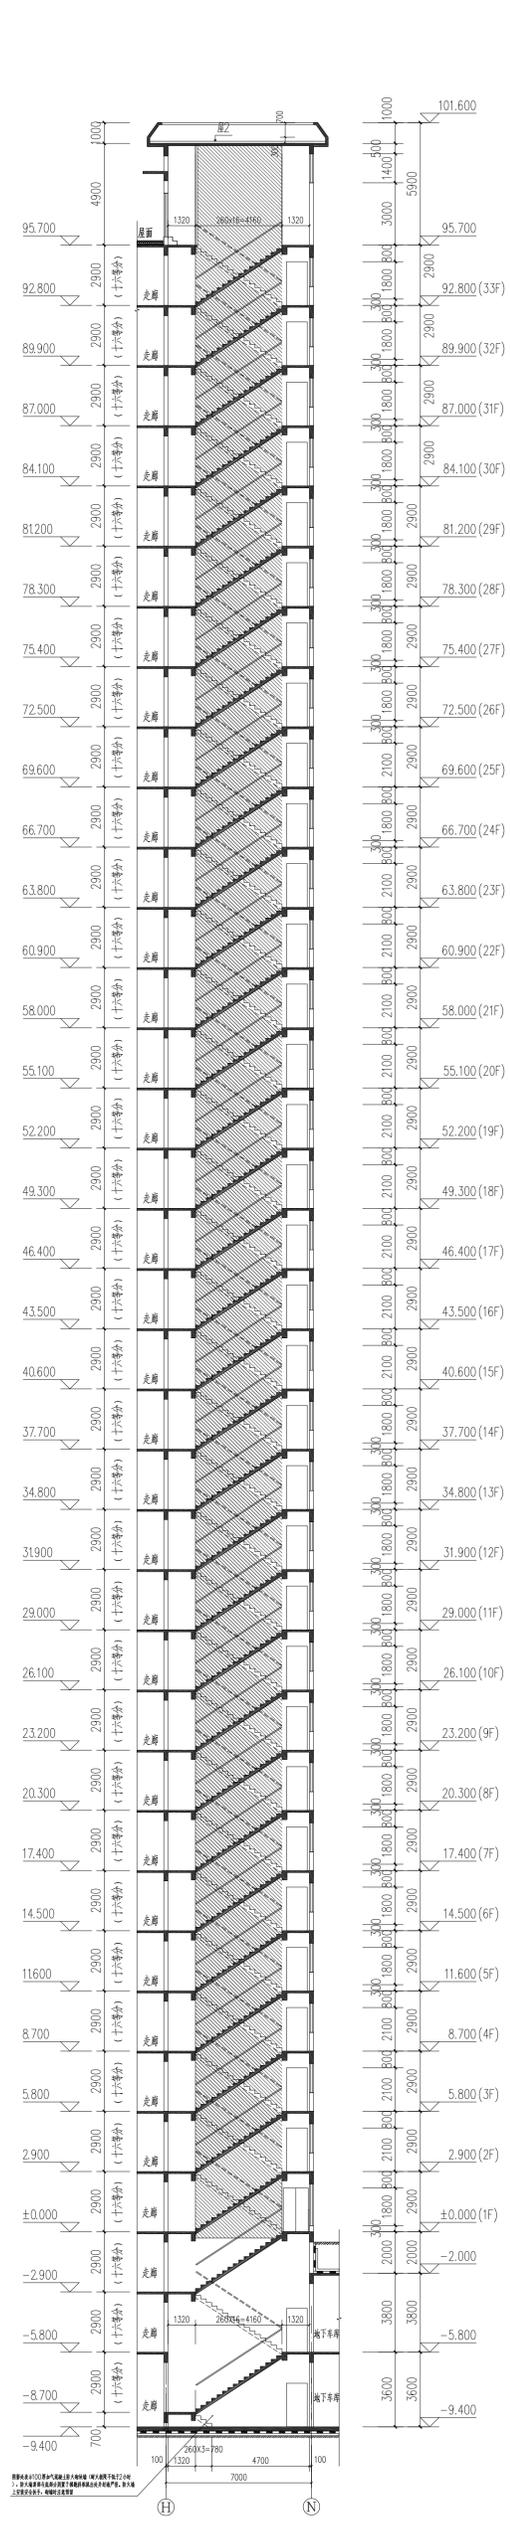

2#核心筒C-C剖面图 1:100

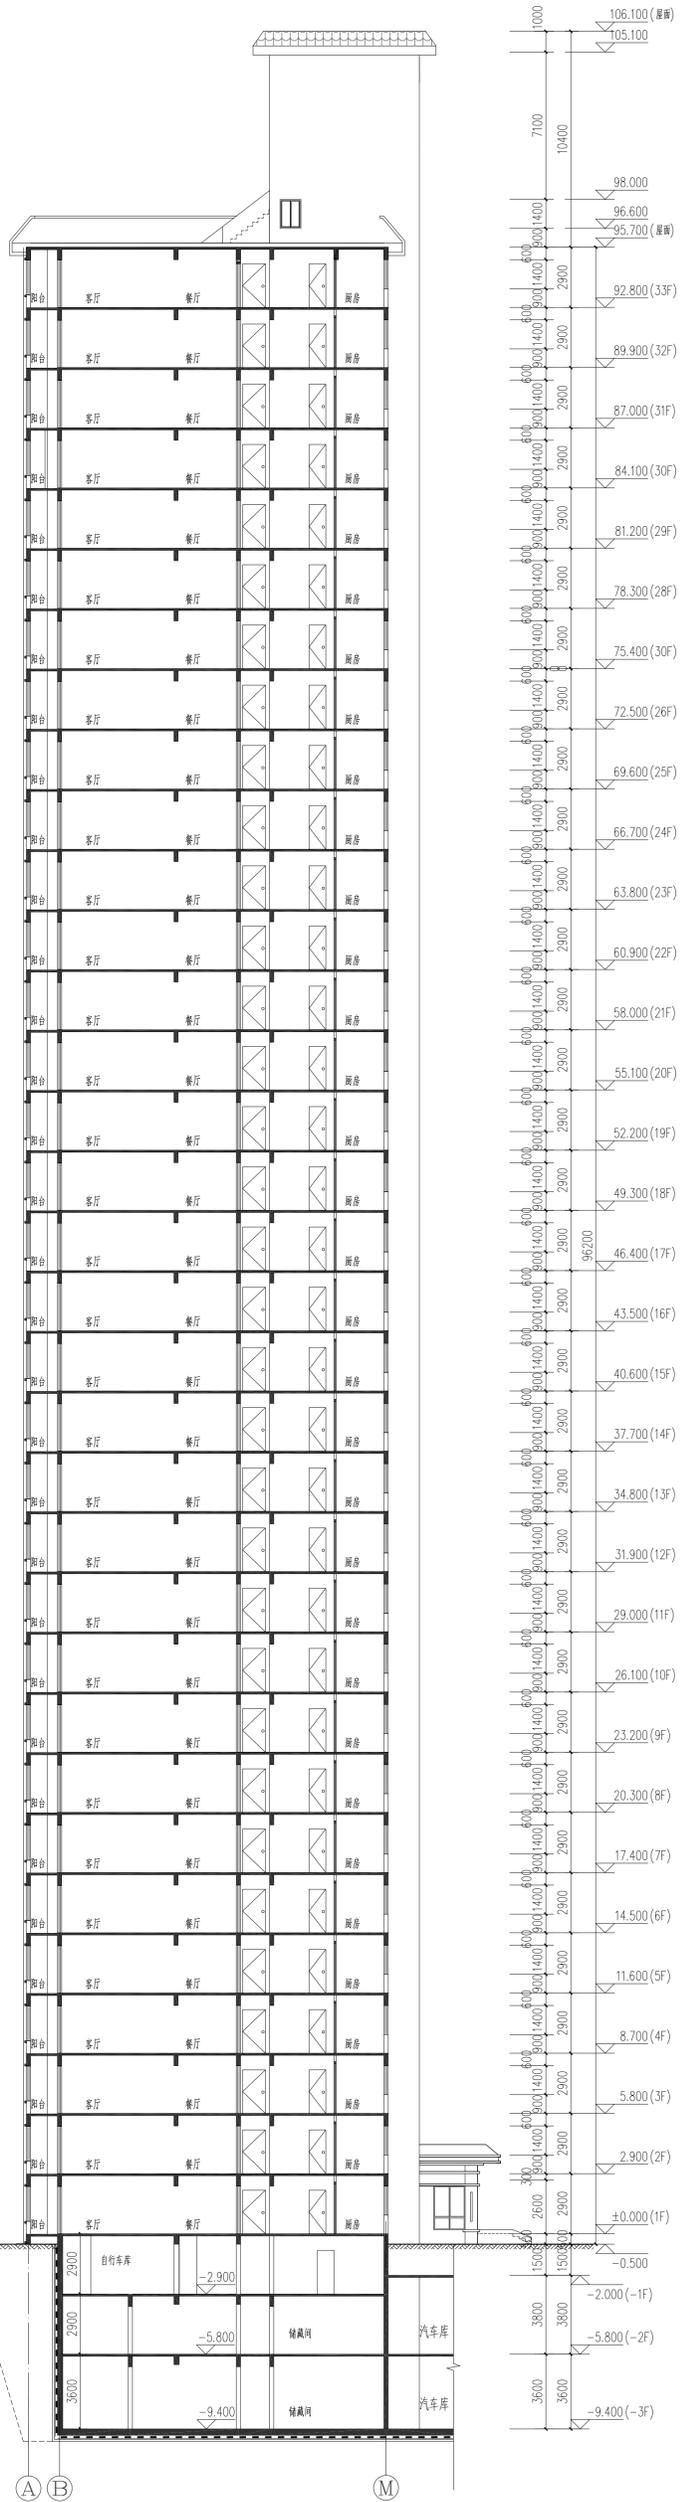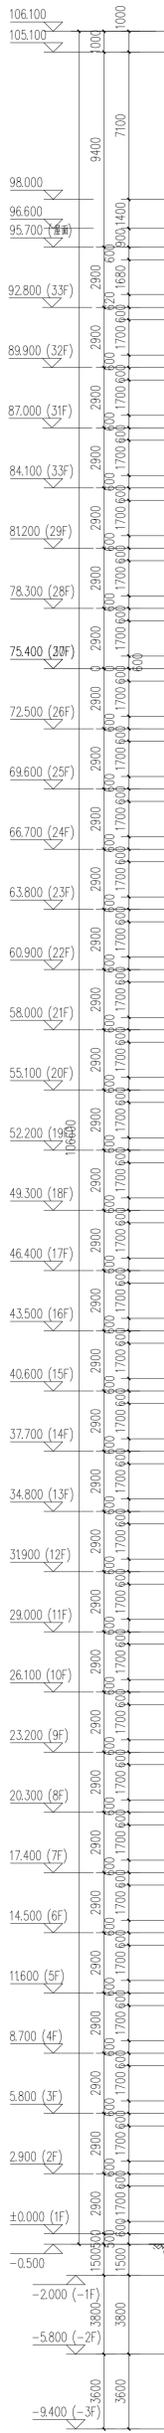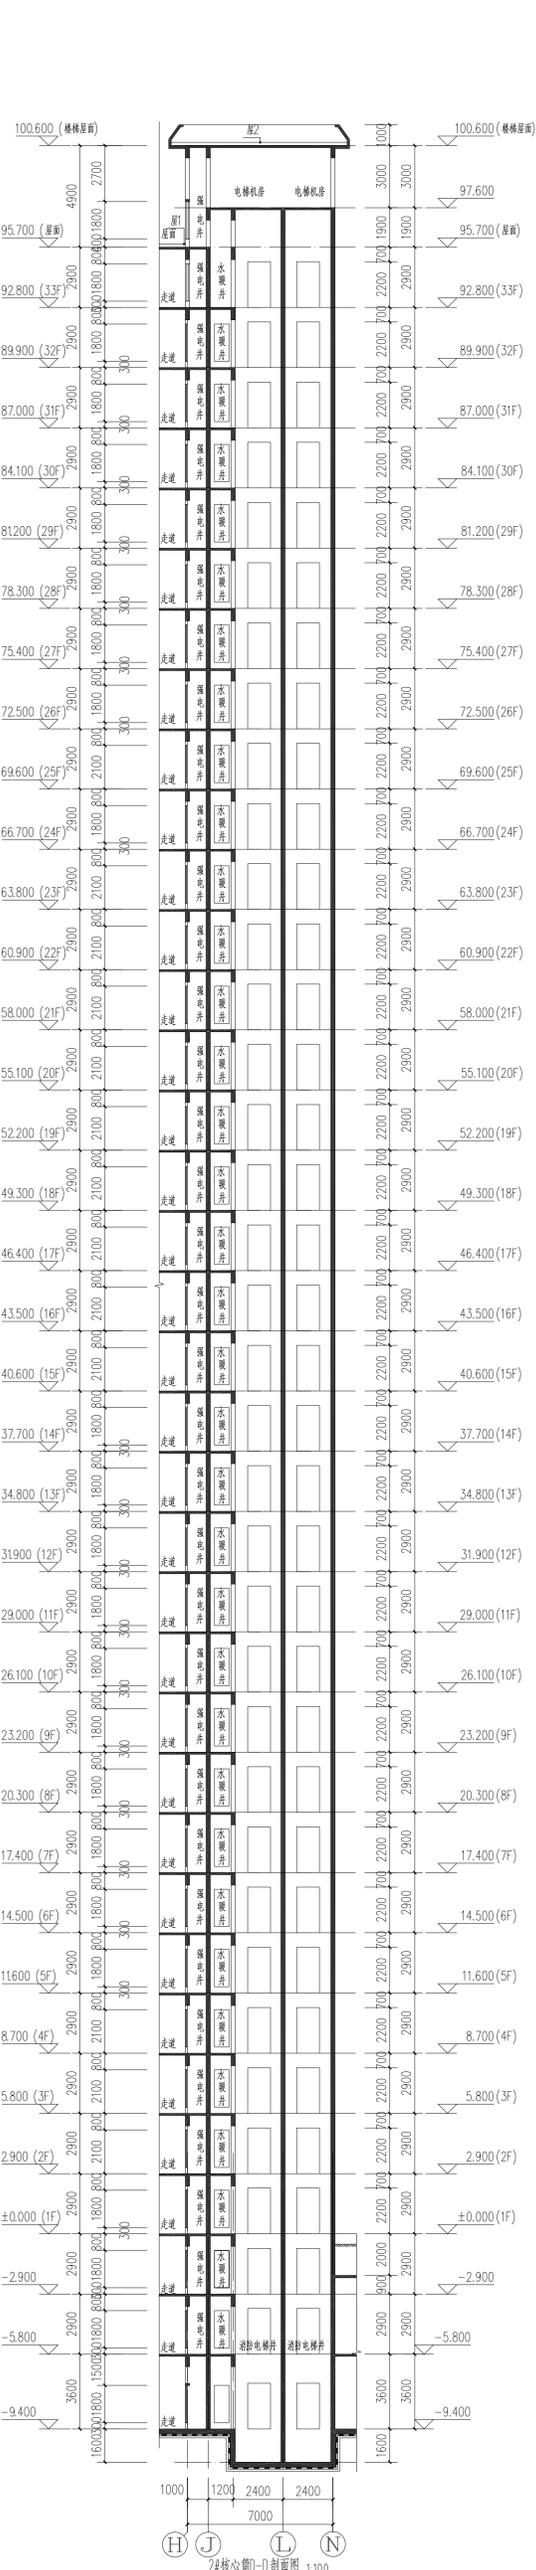

1-1剖面图 1:150