




一层平面图 1:100

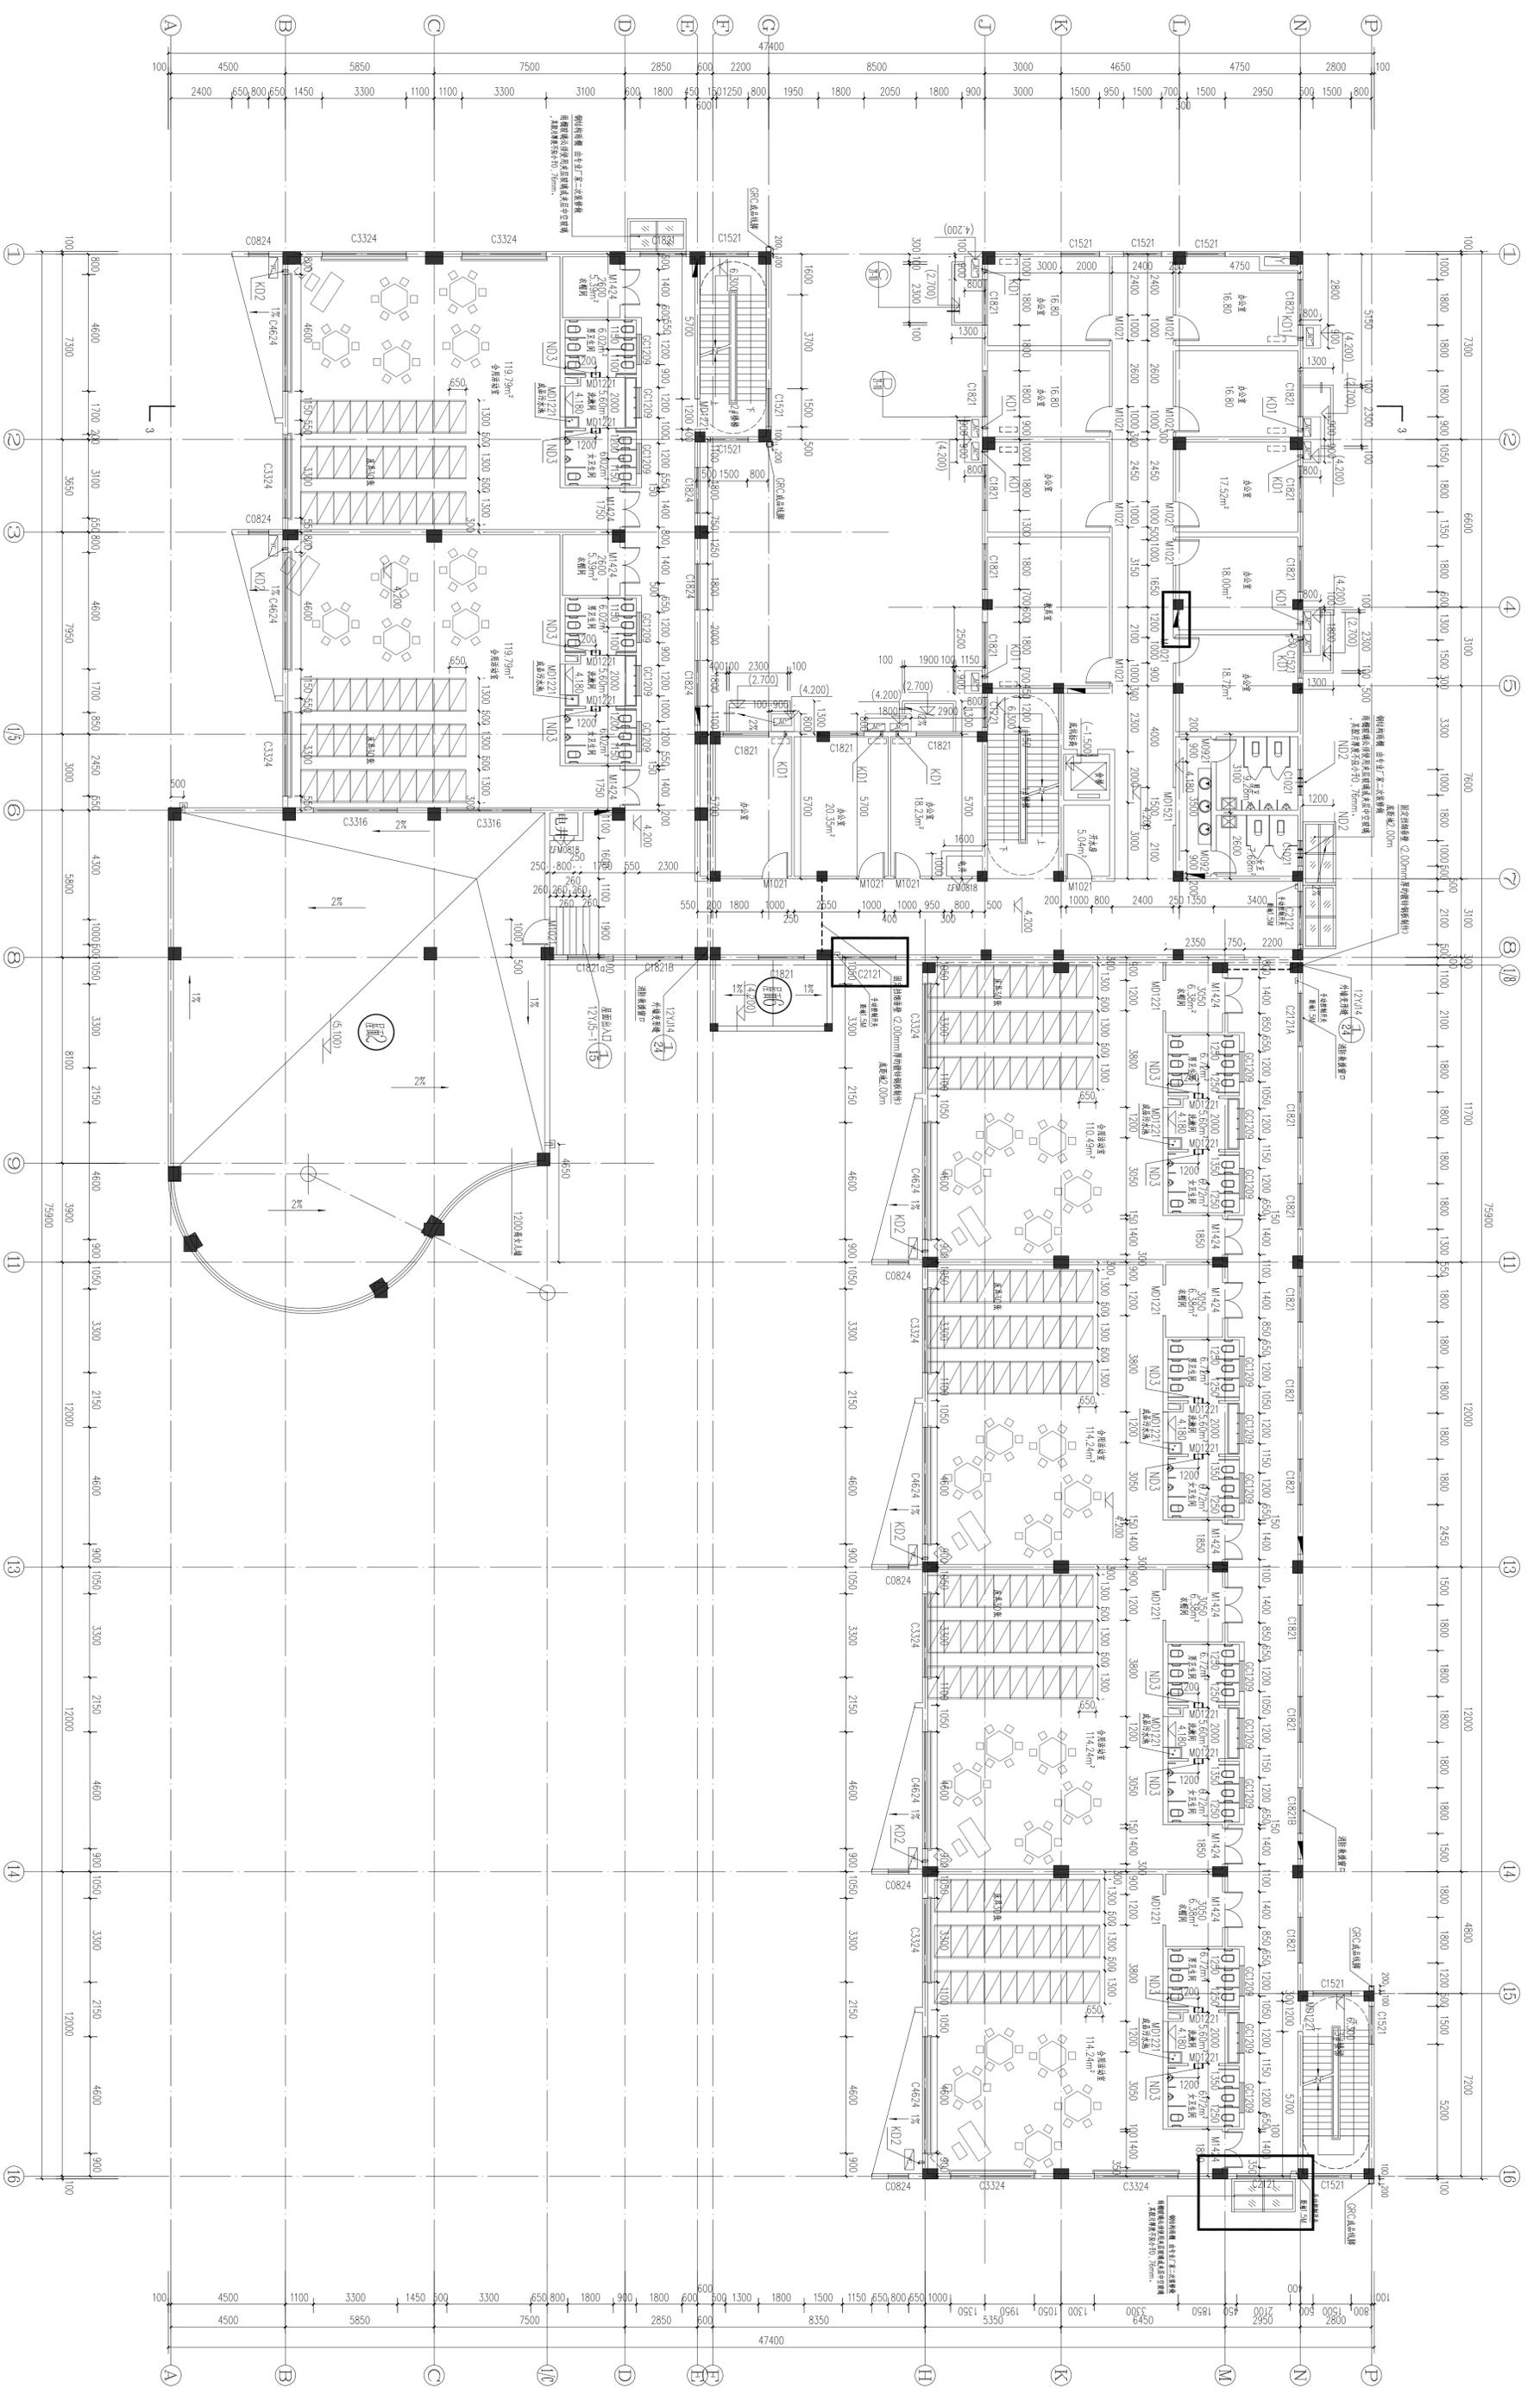

二层平面图 1:100

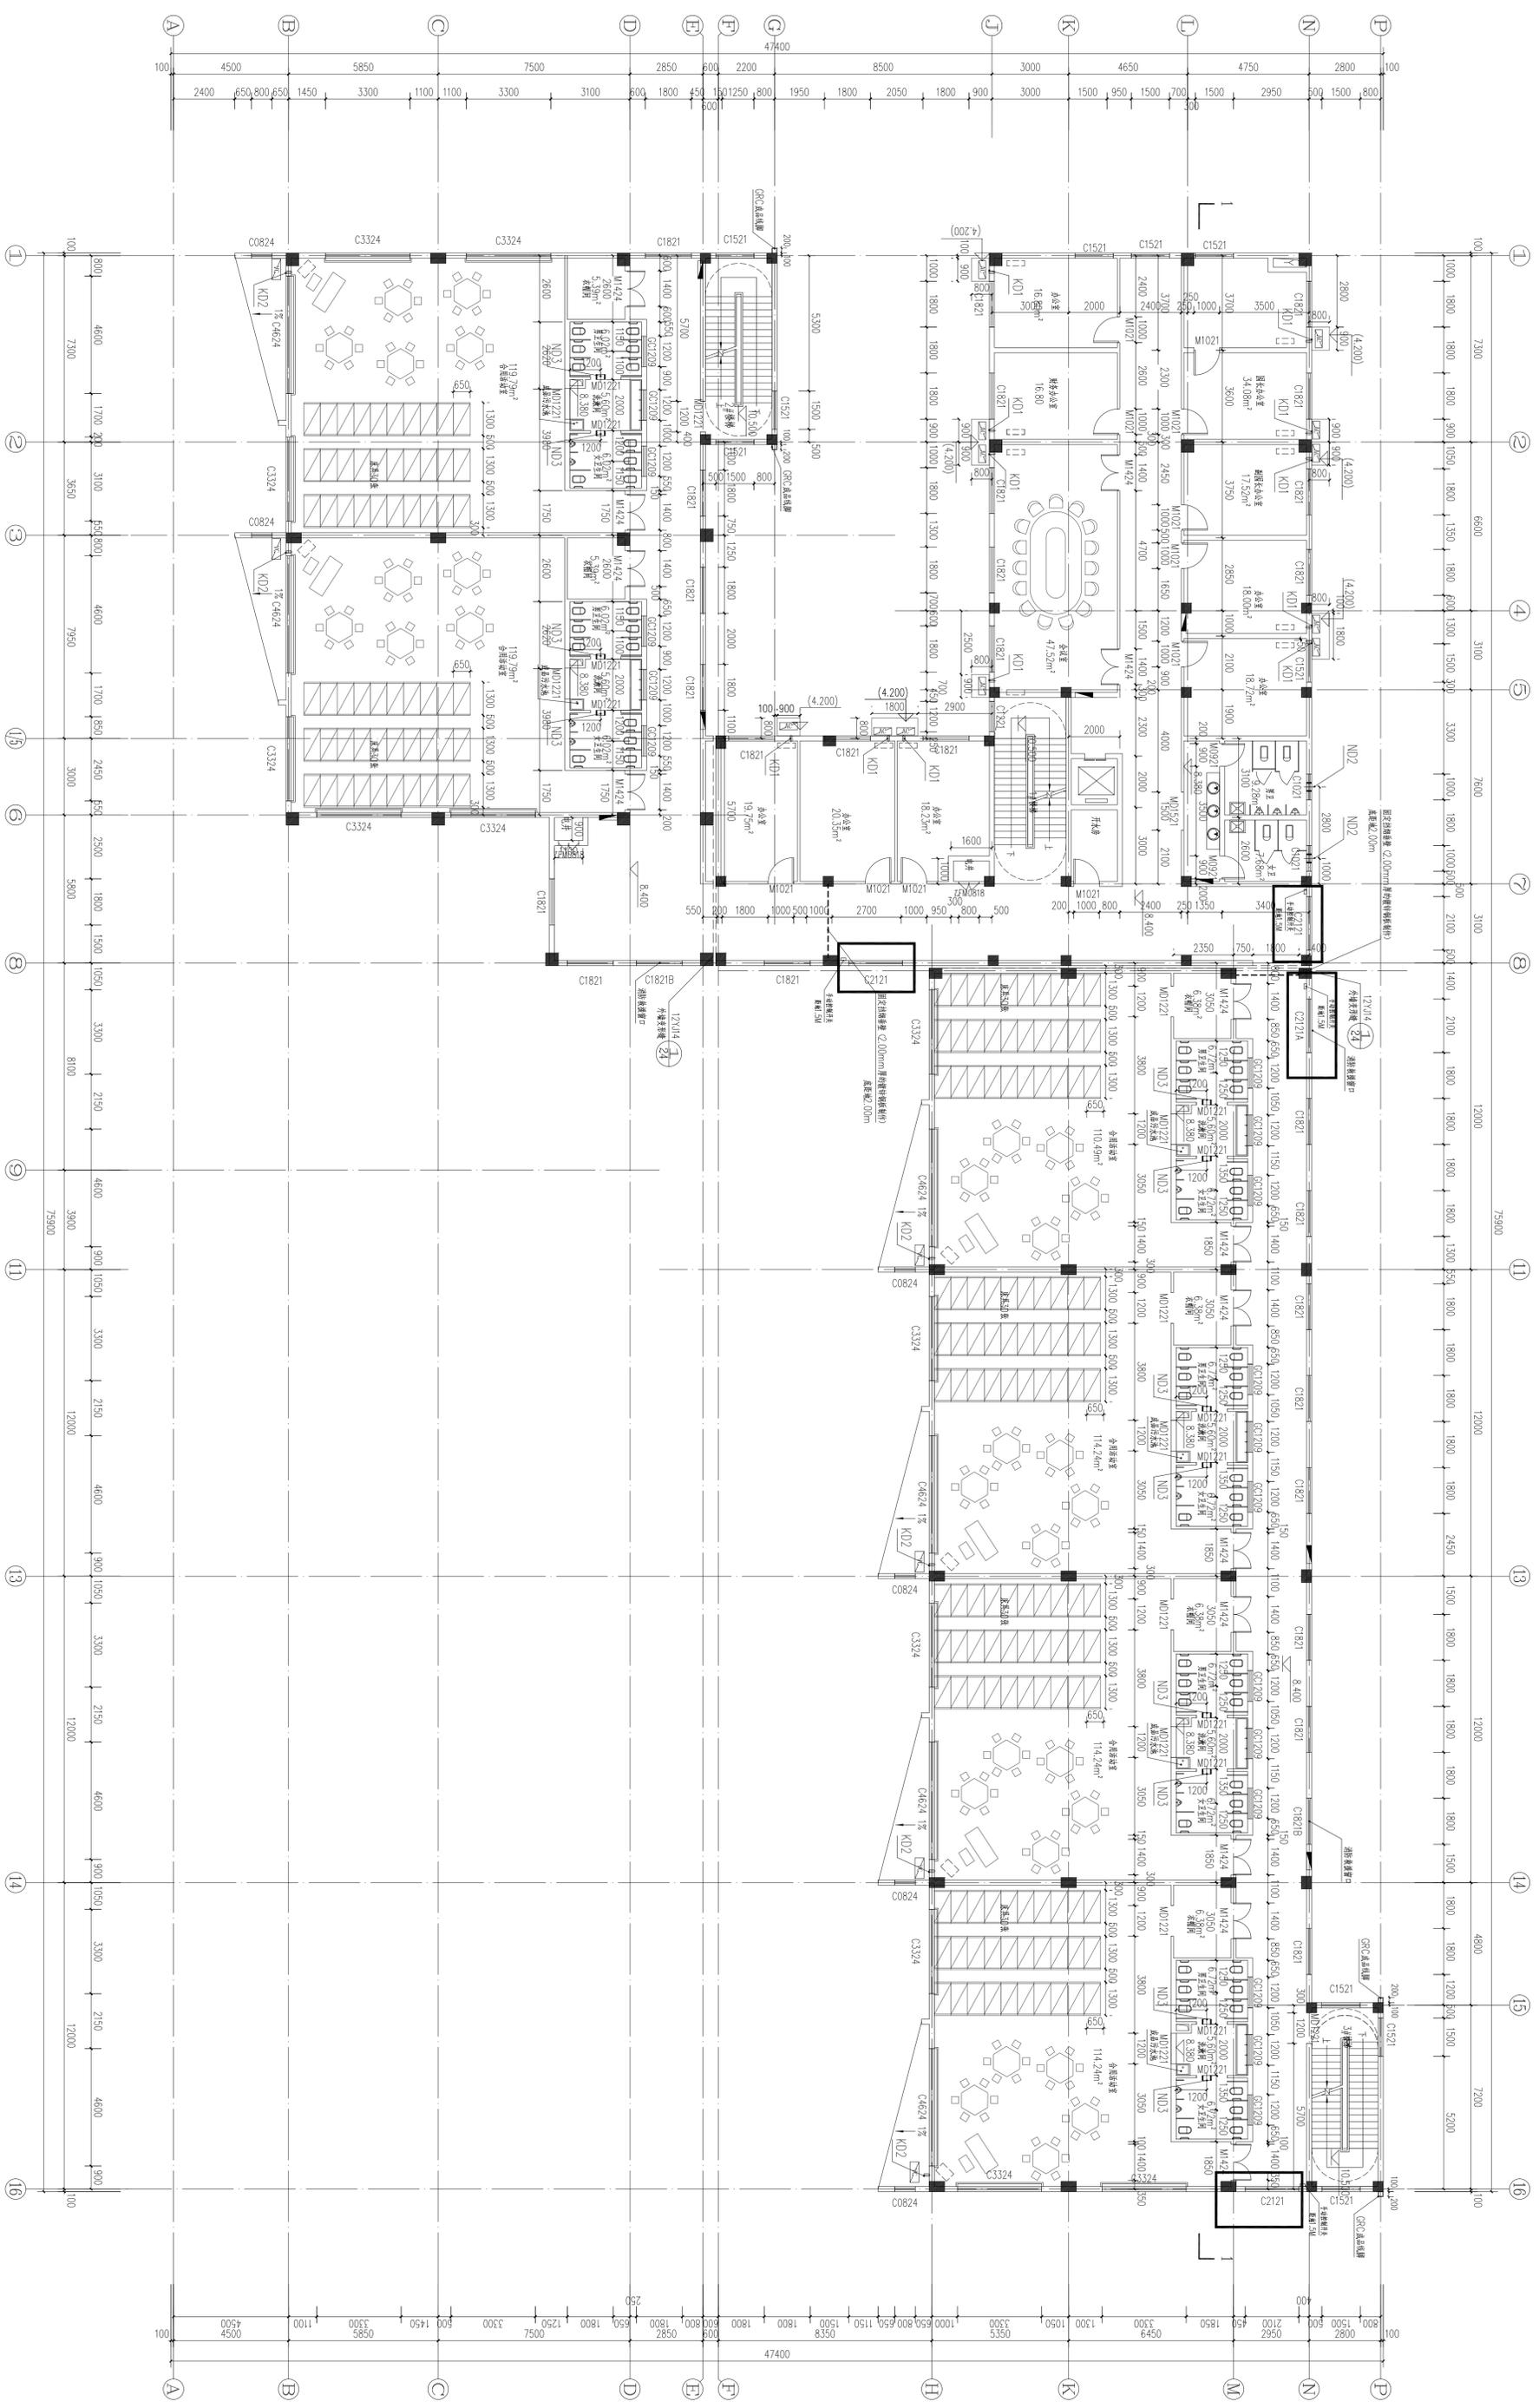


三层平面图 1:100

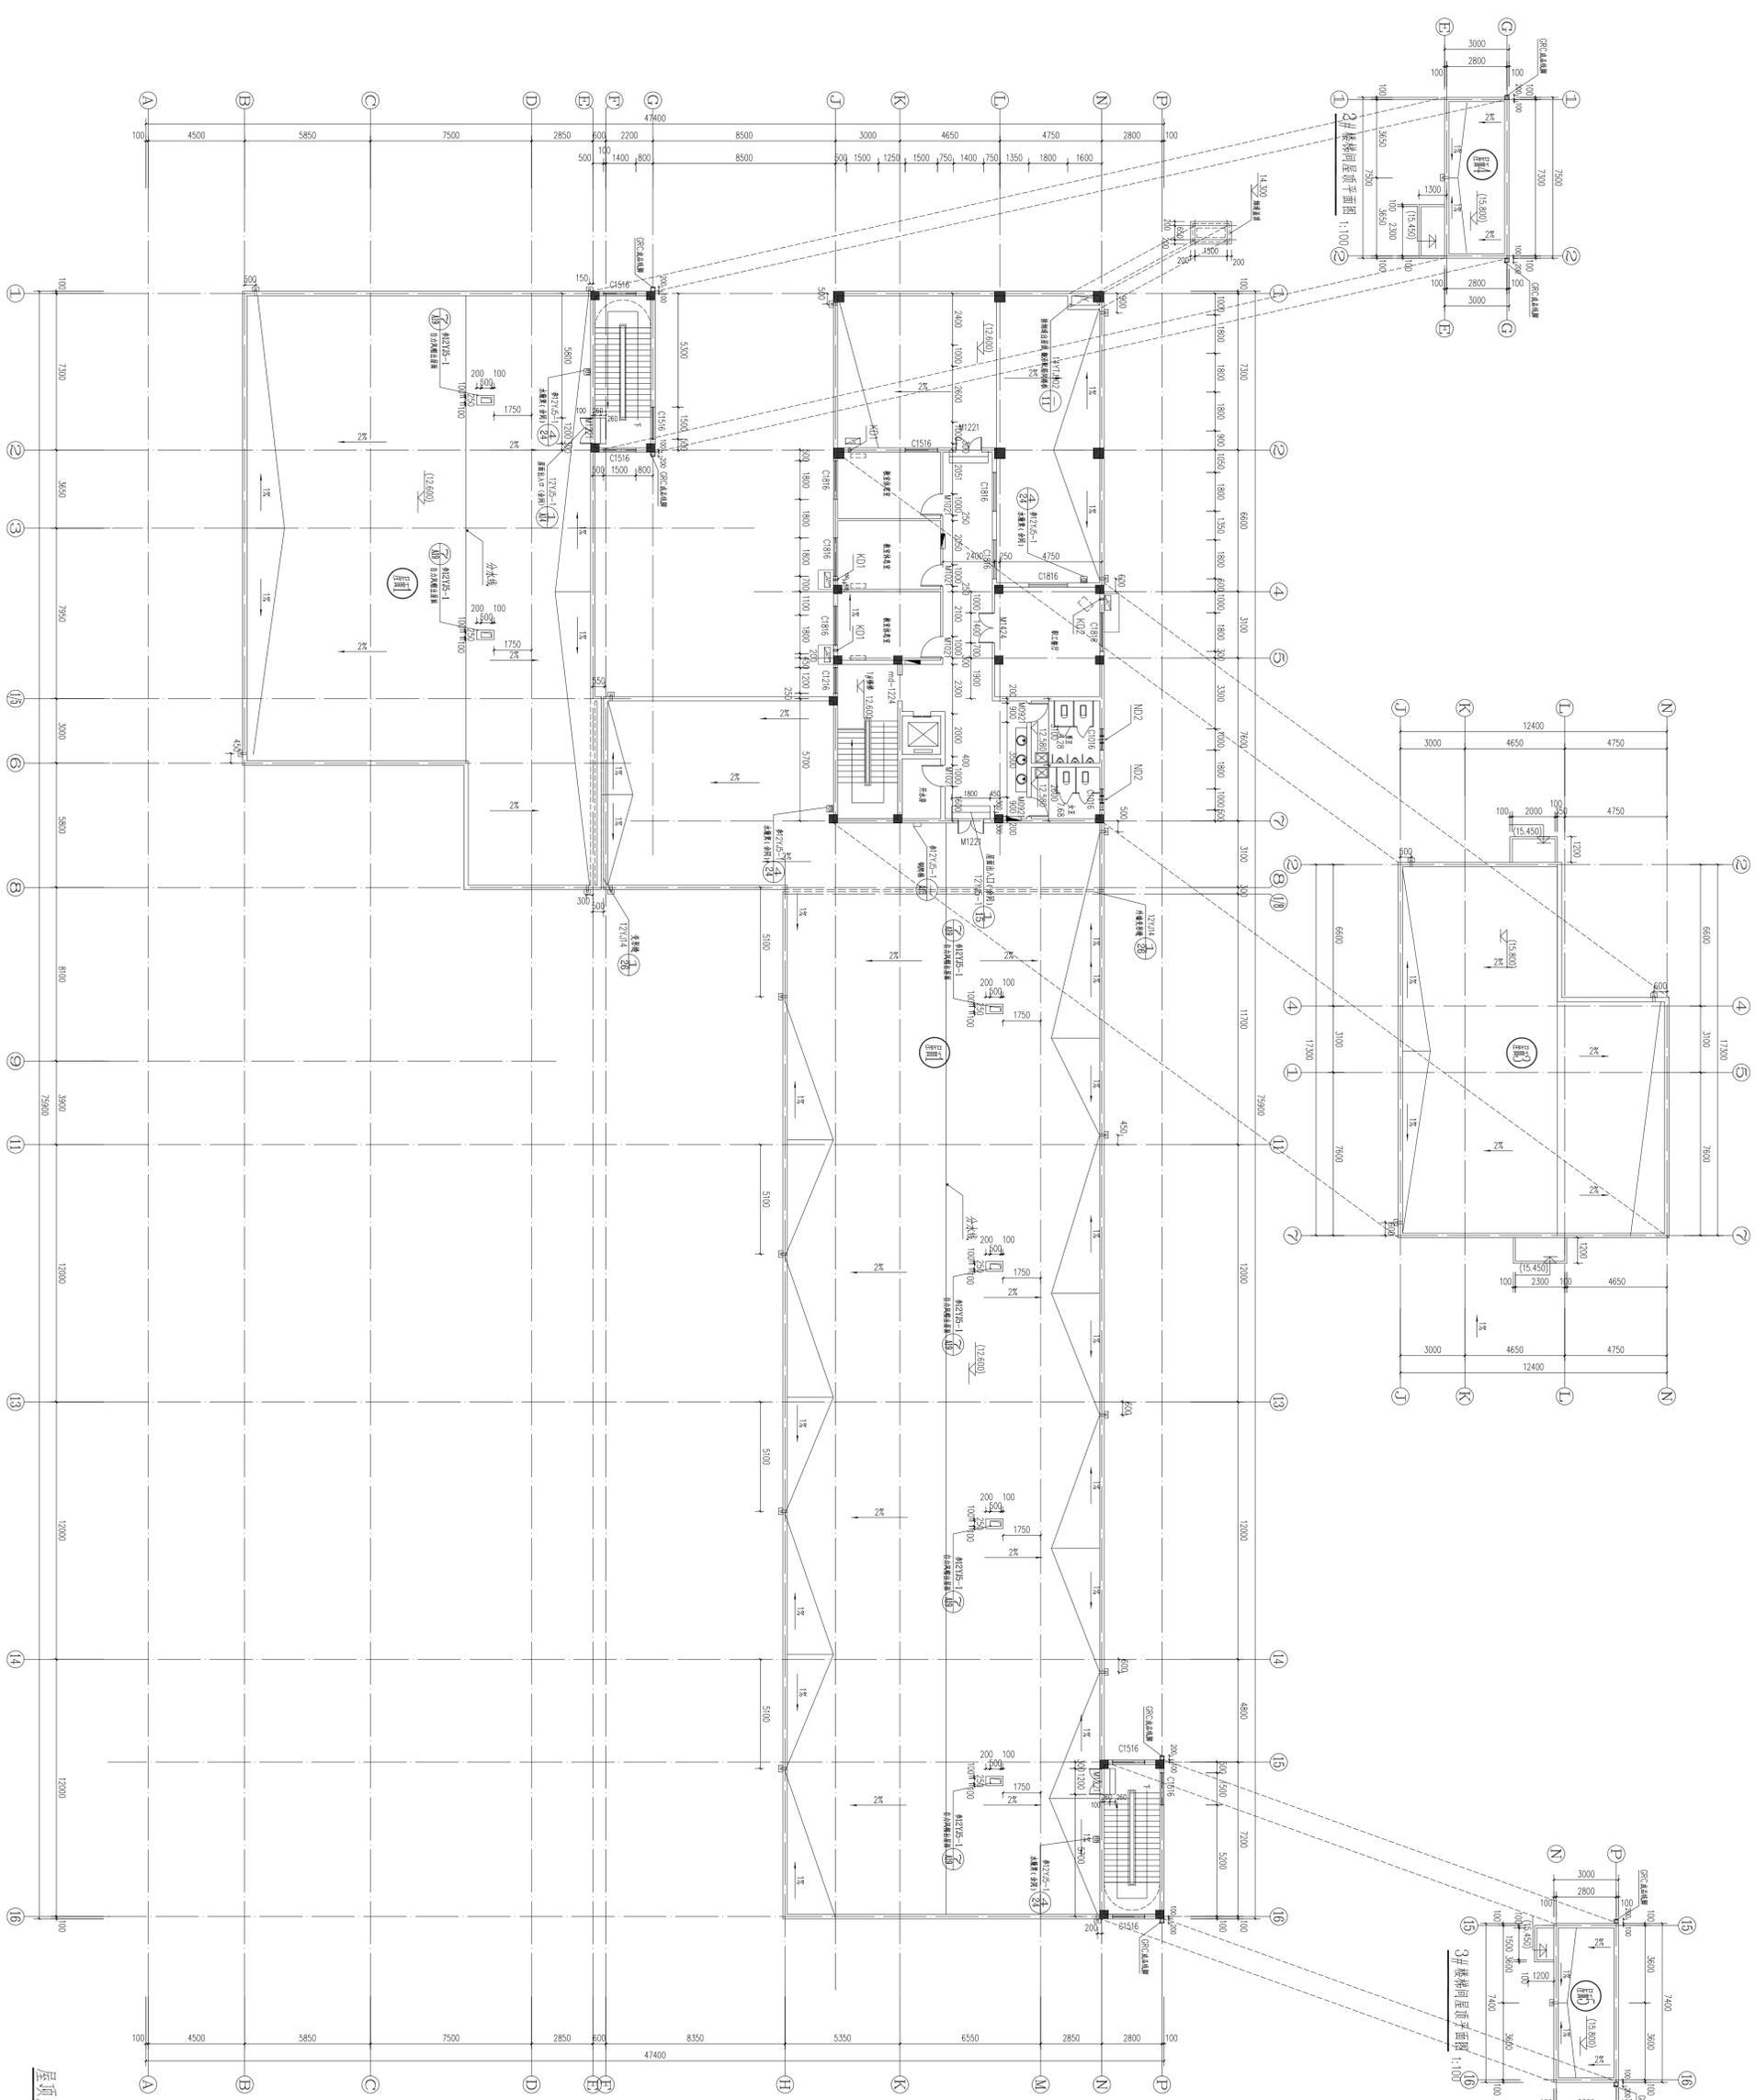


屋顶层平面图 1:100




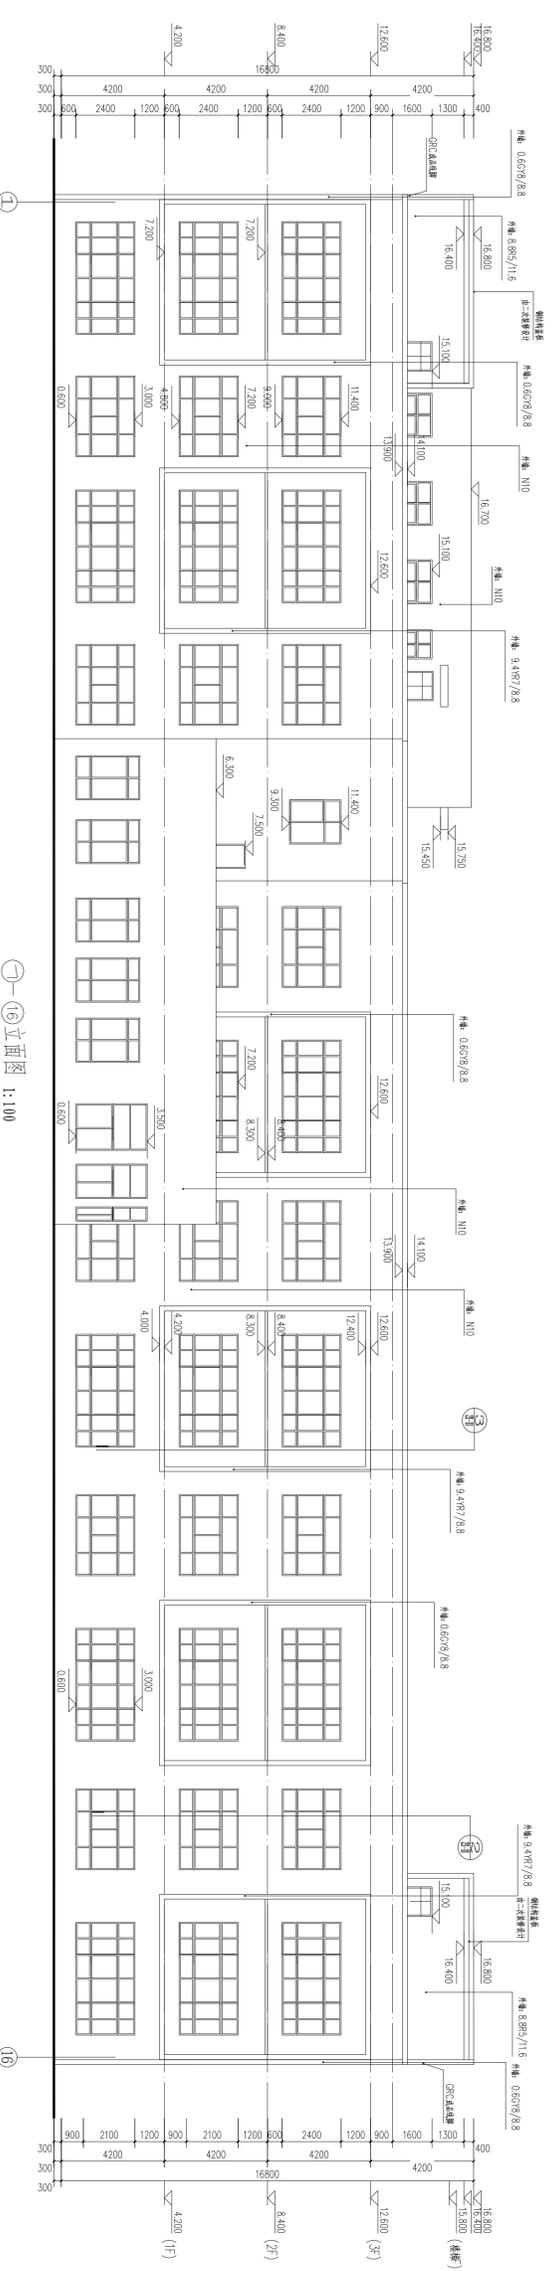


1-1 立面图 1:100

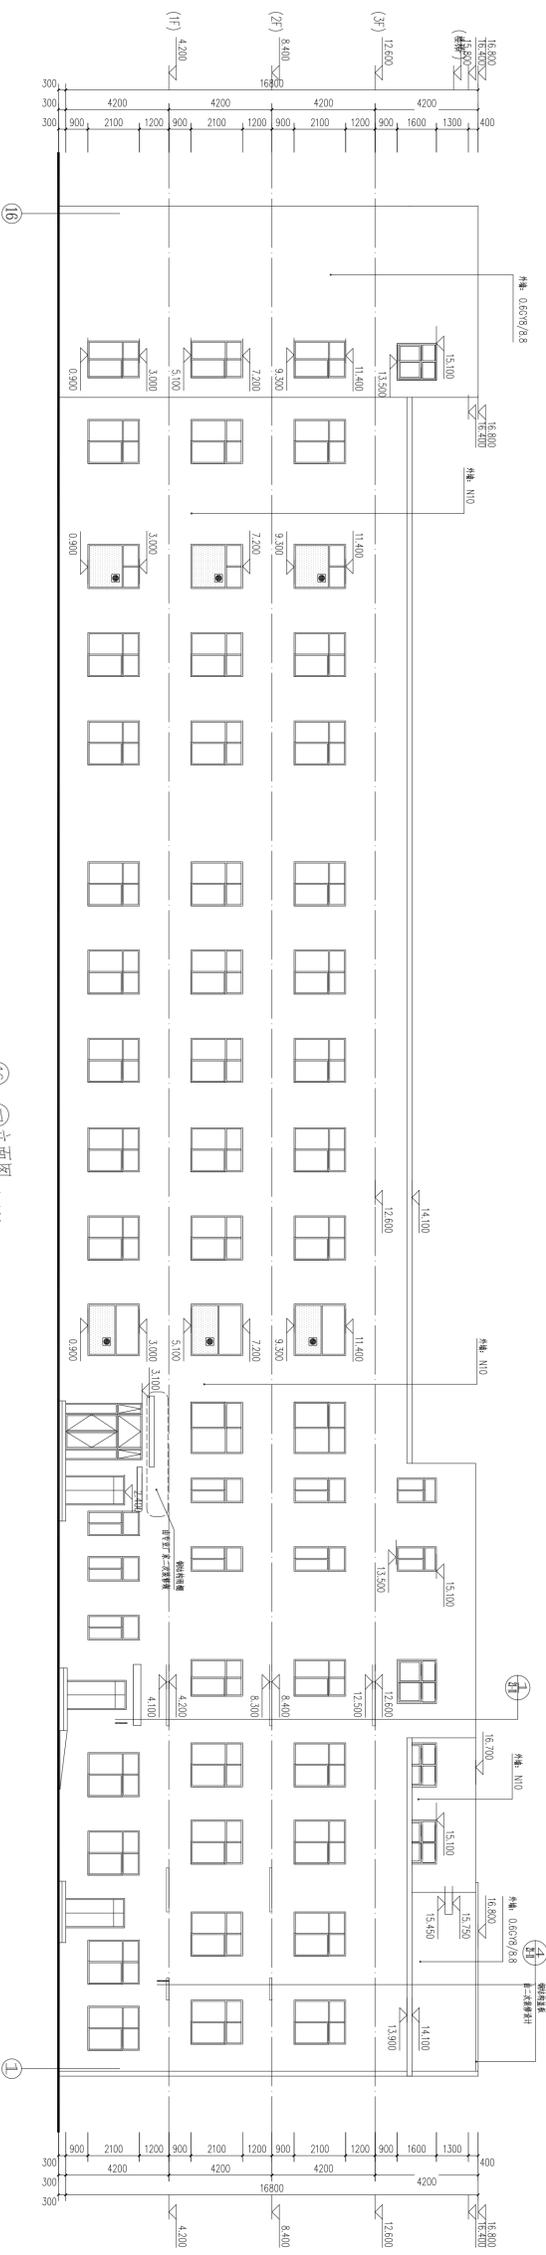


16-17 立面图 1:100

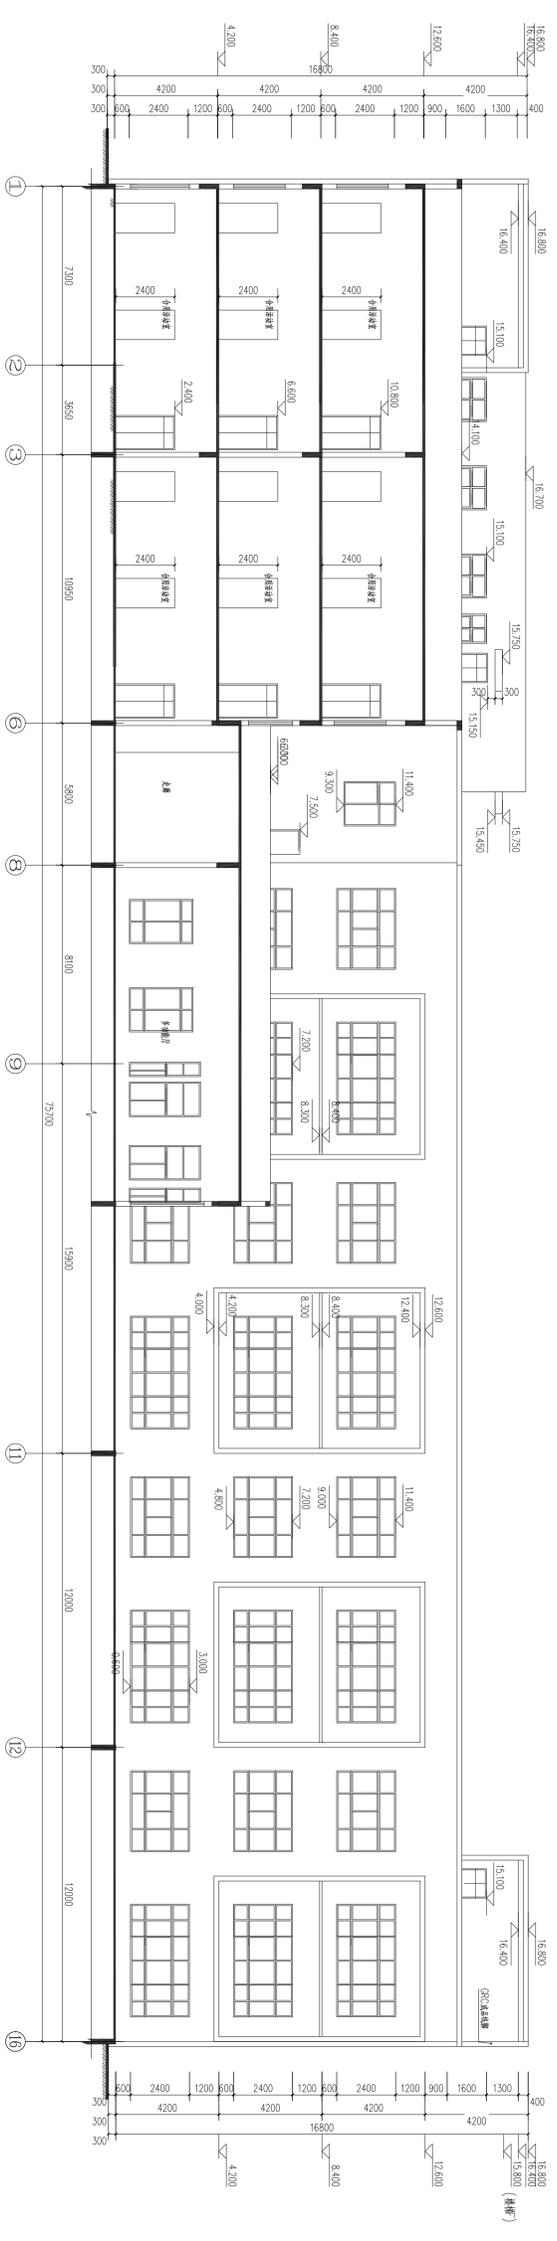

1-1 立面图 1:100

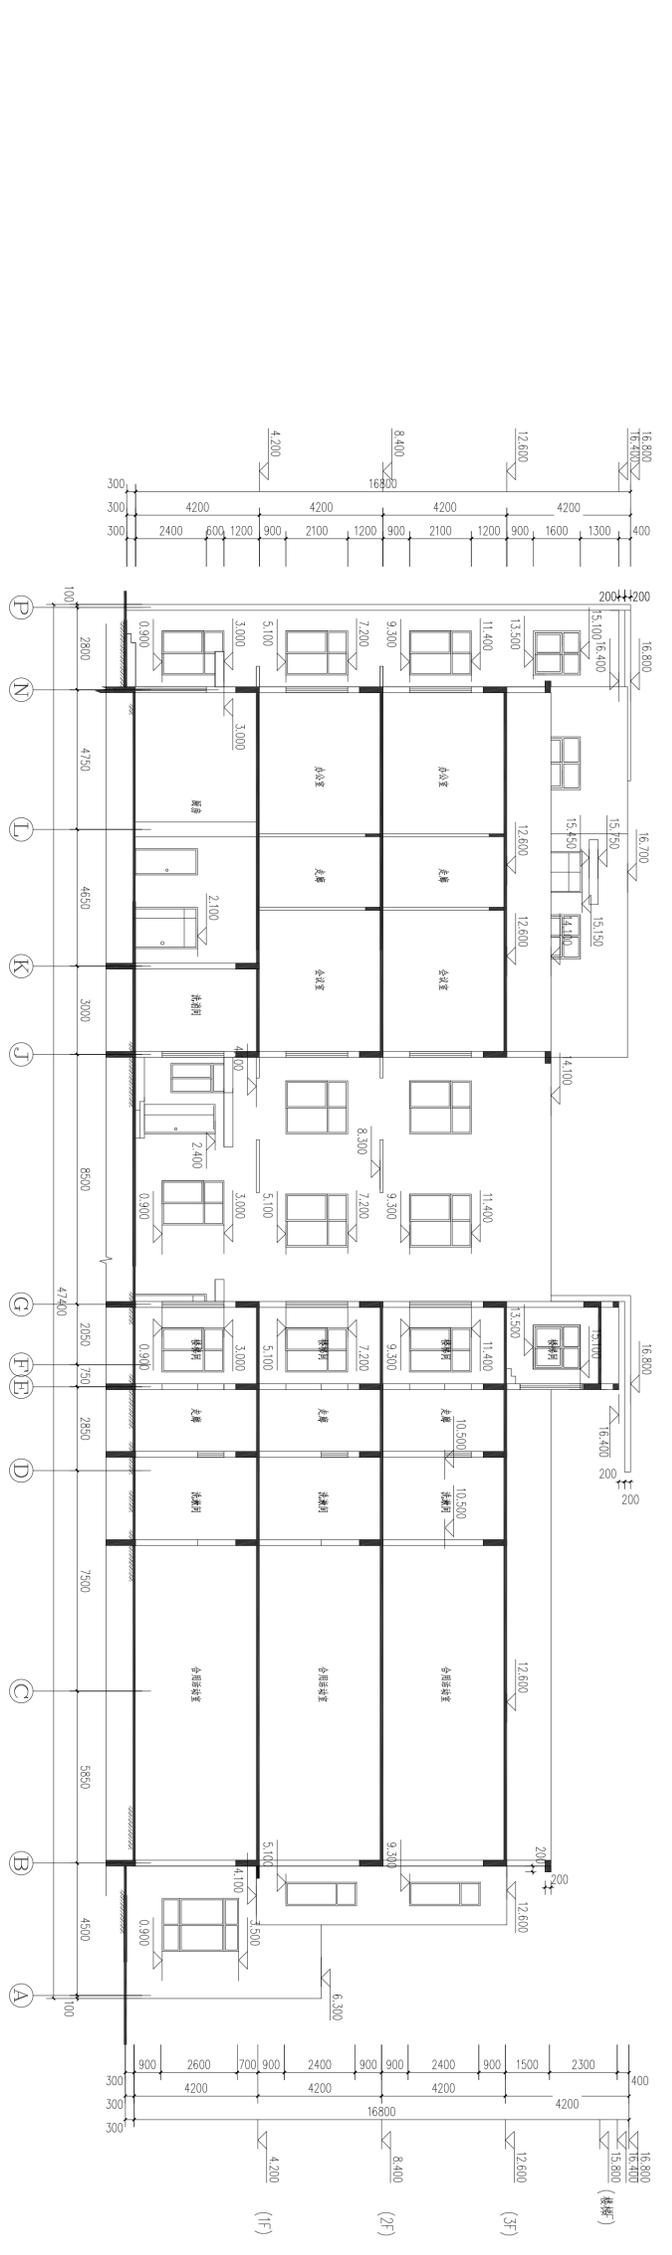

2-2剖面图 1:100

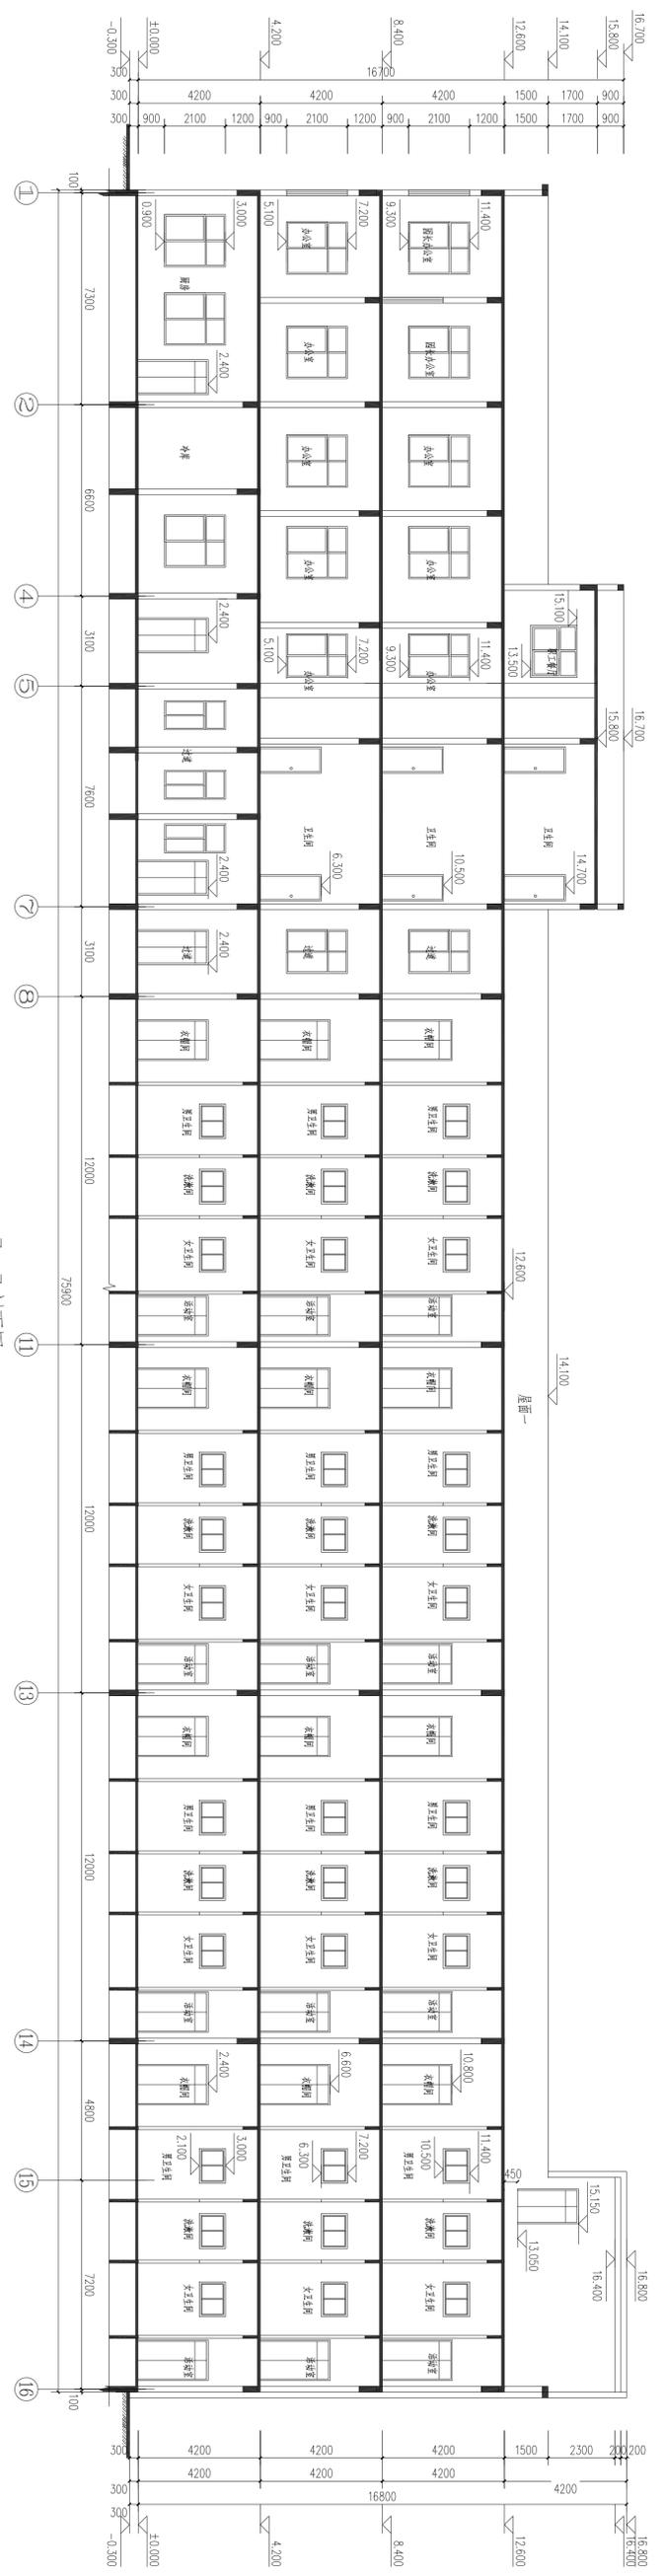

3-3剖面图 1:100