




地下二层平面图 1:100
 本层建筑面积: 897.54m²

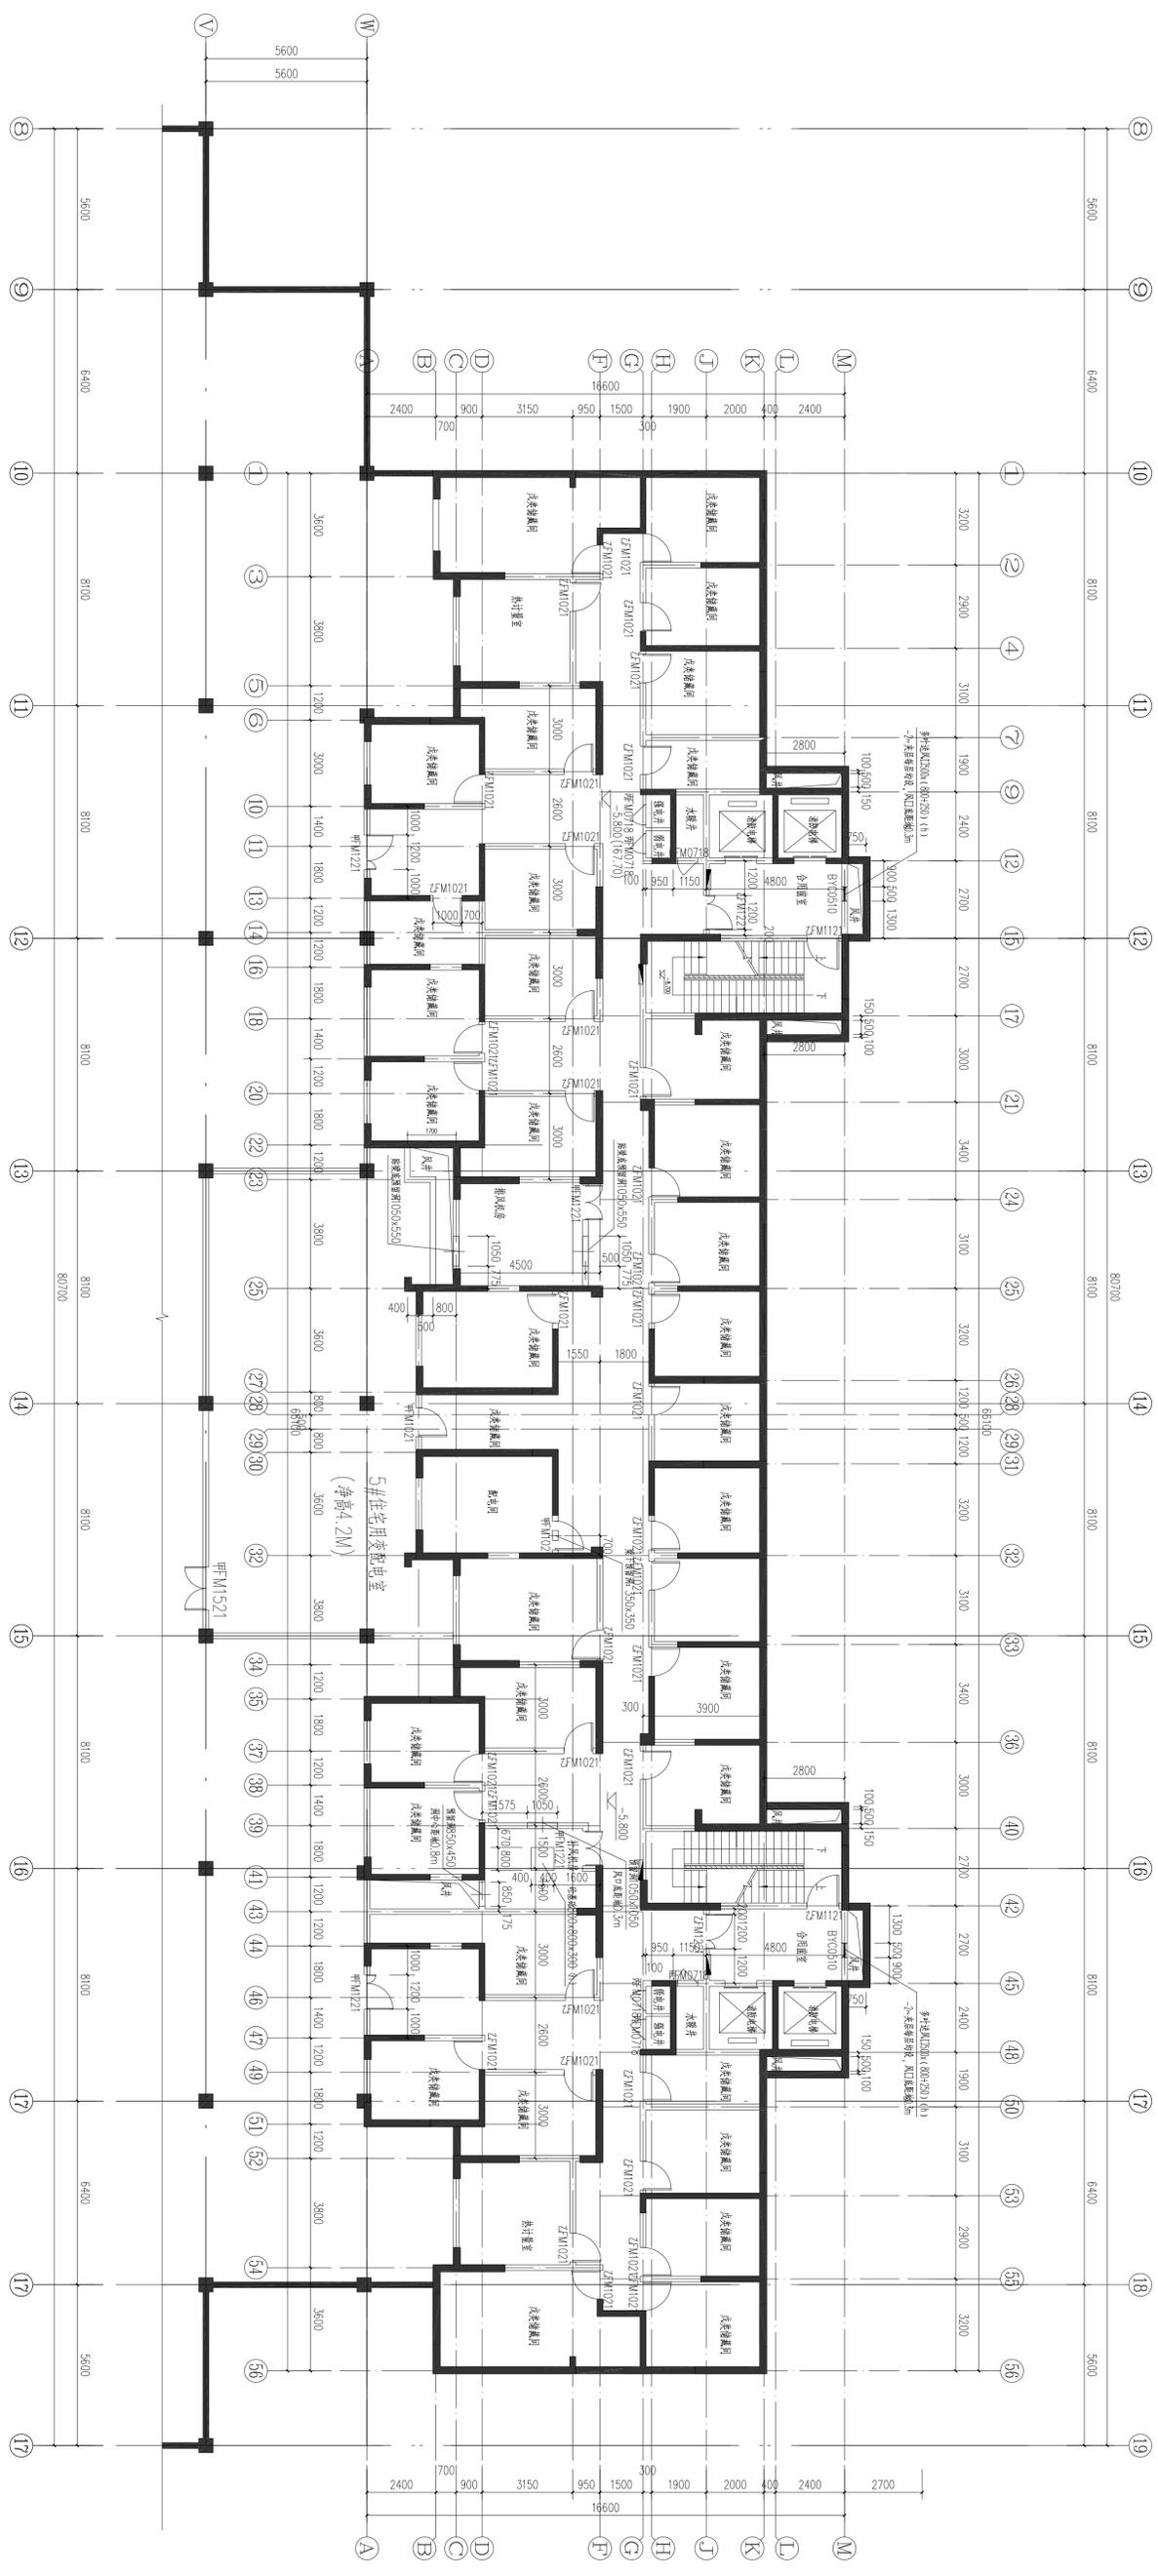


地下一层平面图 1:100
 本层建筑面积: 897.54m²

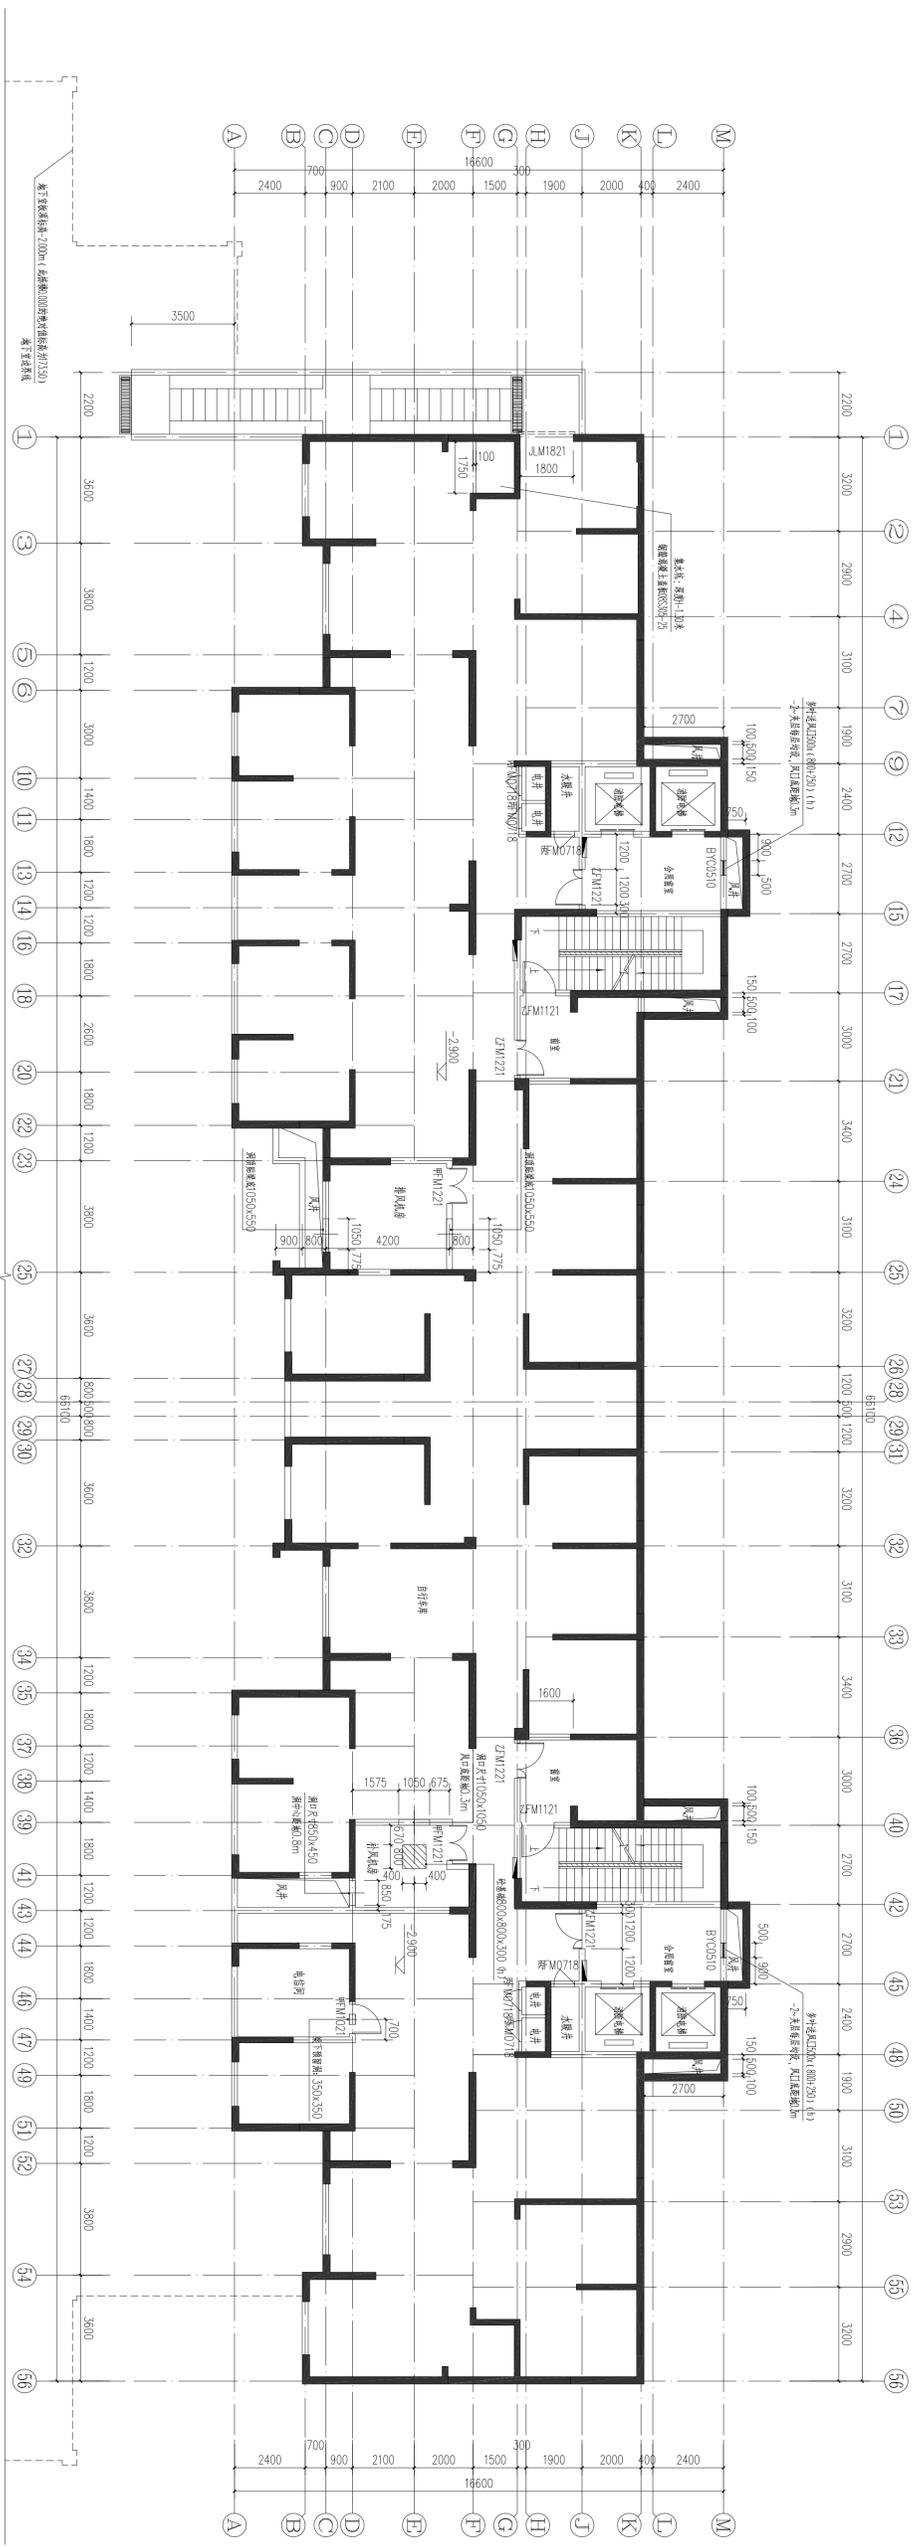


地下室平面图 1:100
 本层建筑面积: 918.38m²

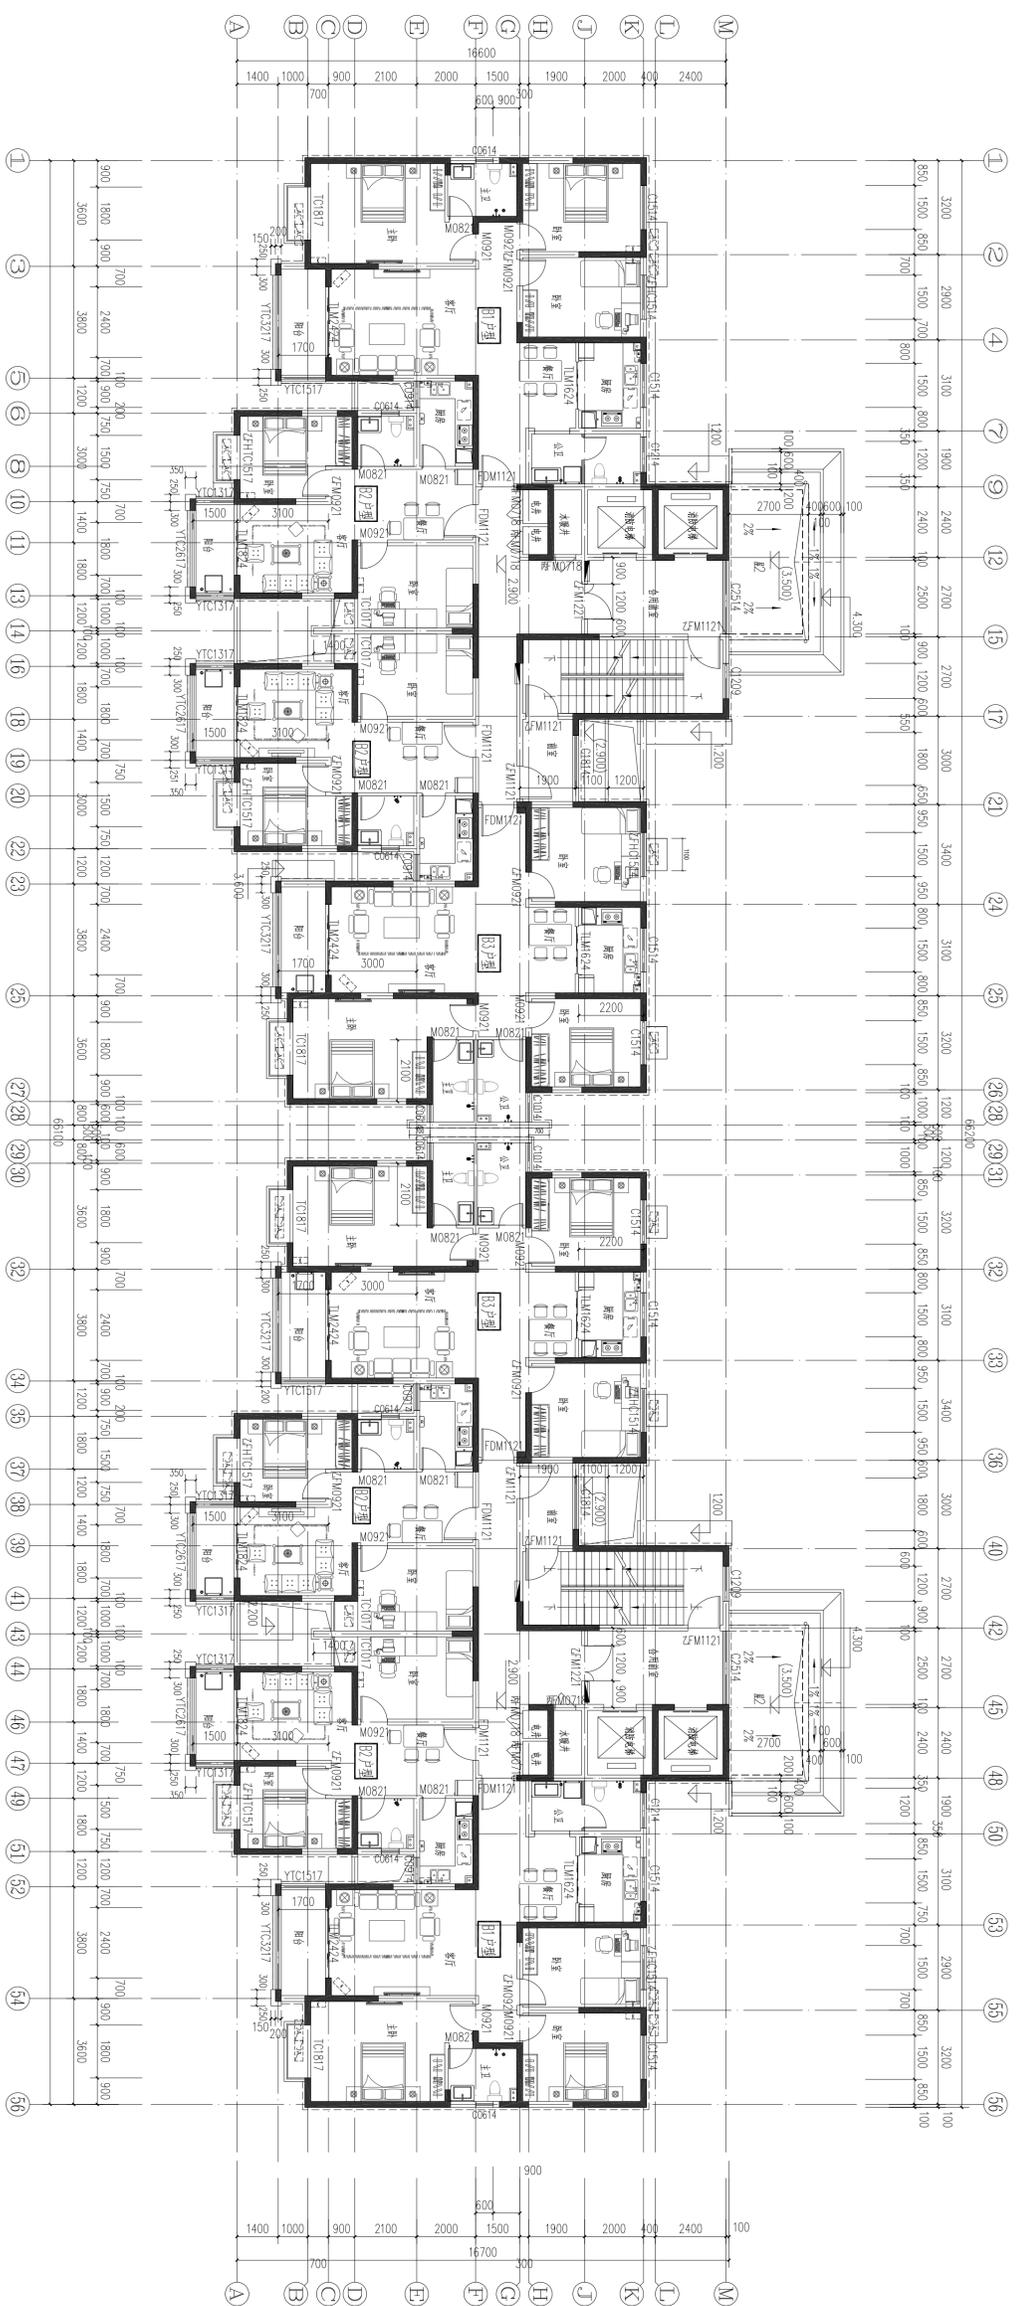


二层平面图 1:100
 本层建筑面积: 891.22m²

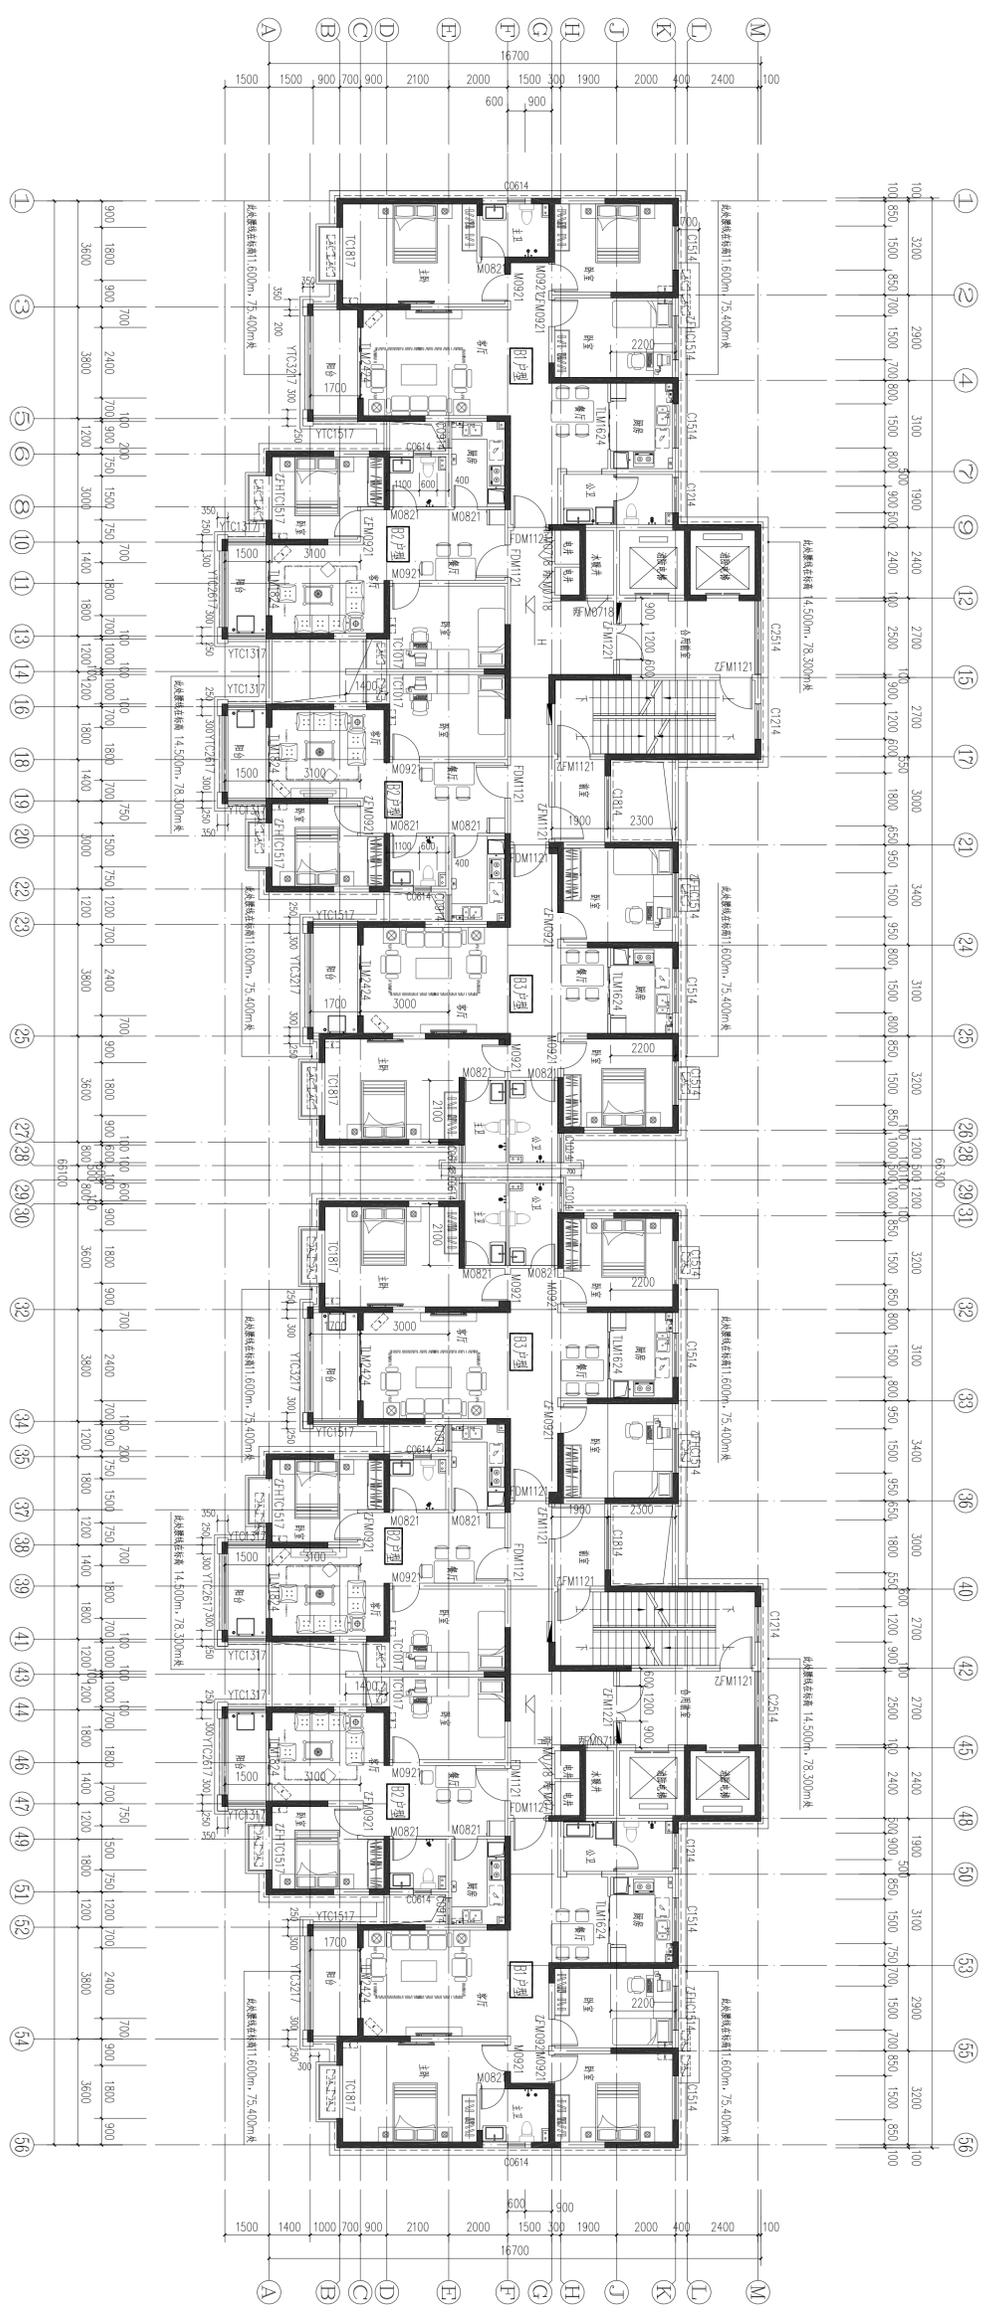


三二十九层平面图 1:100
 本层建筑面积: 891.22m²

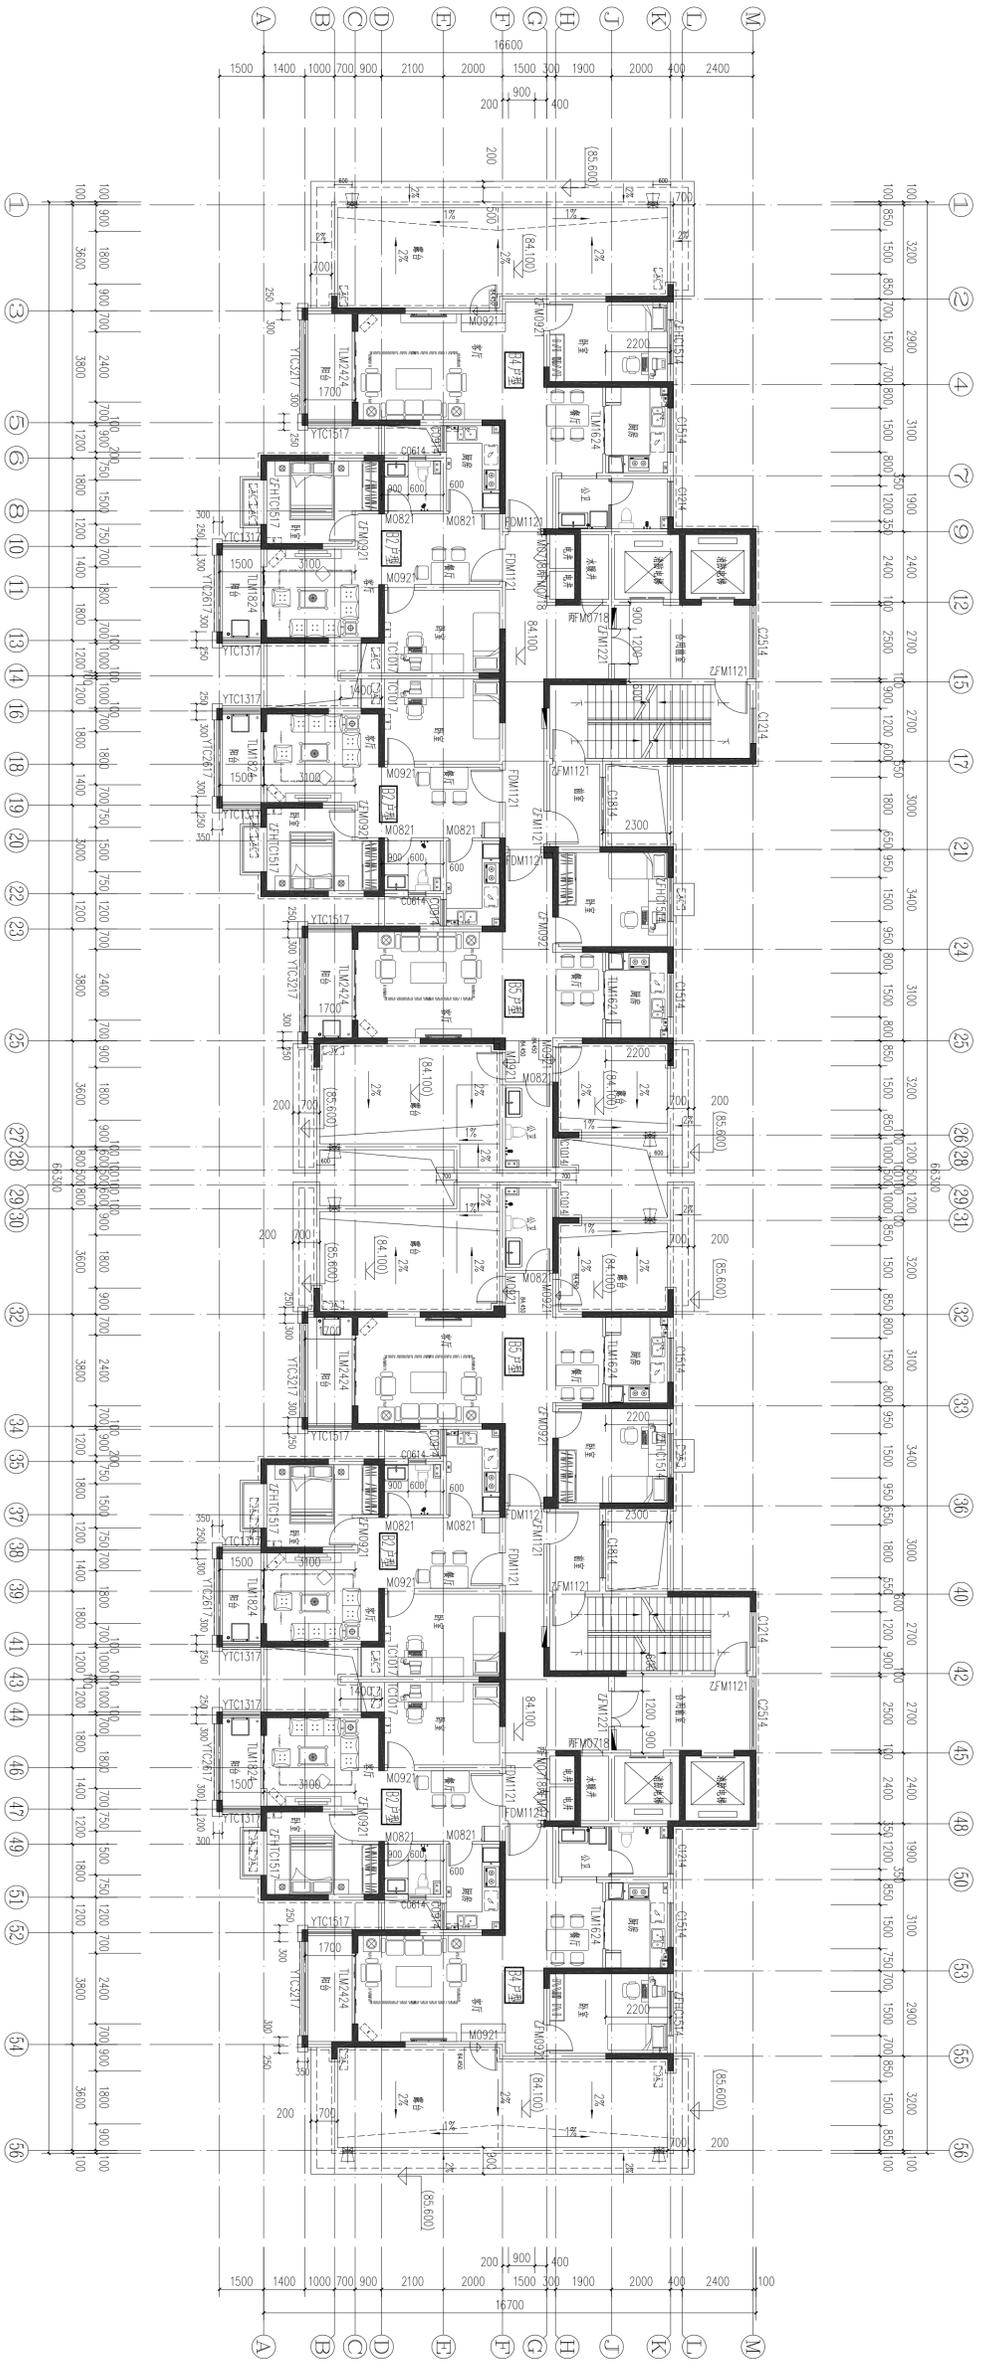


三十层平面图 1:100
 本层建筑面积: 738.26m²

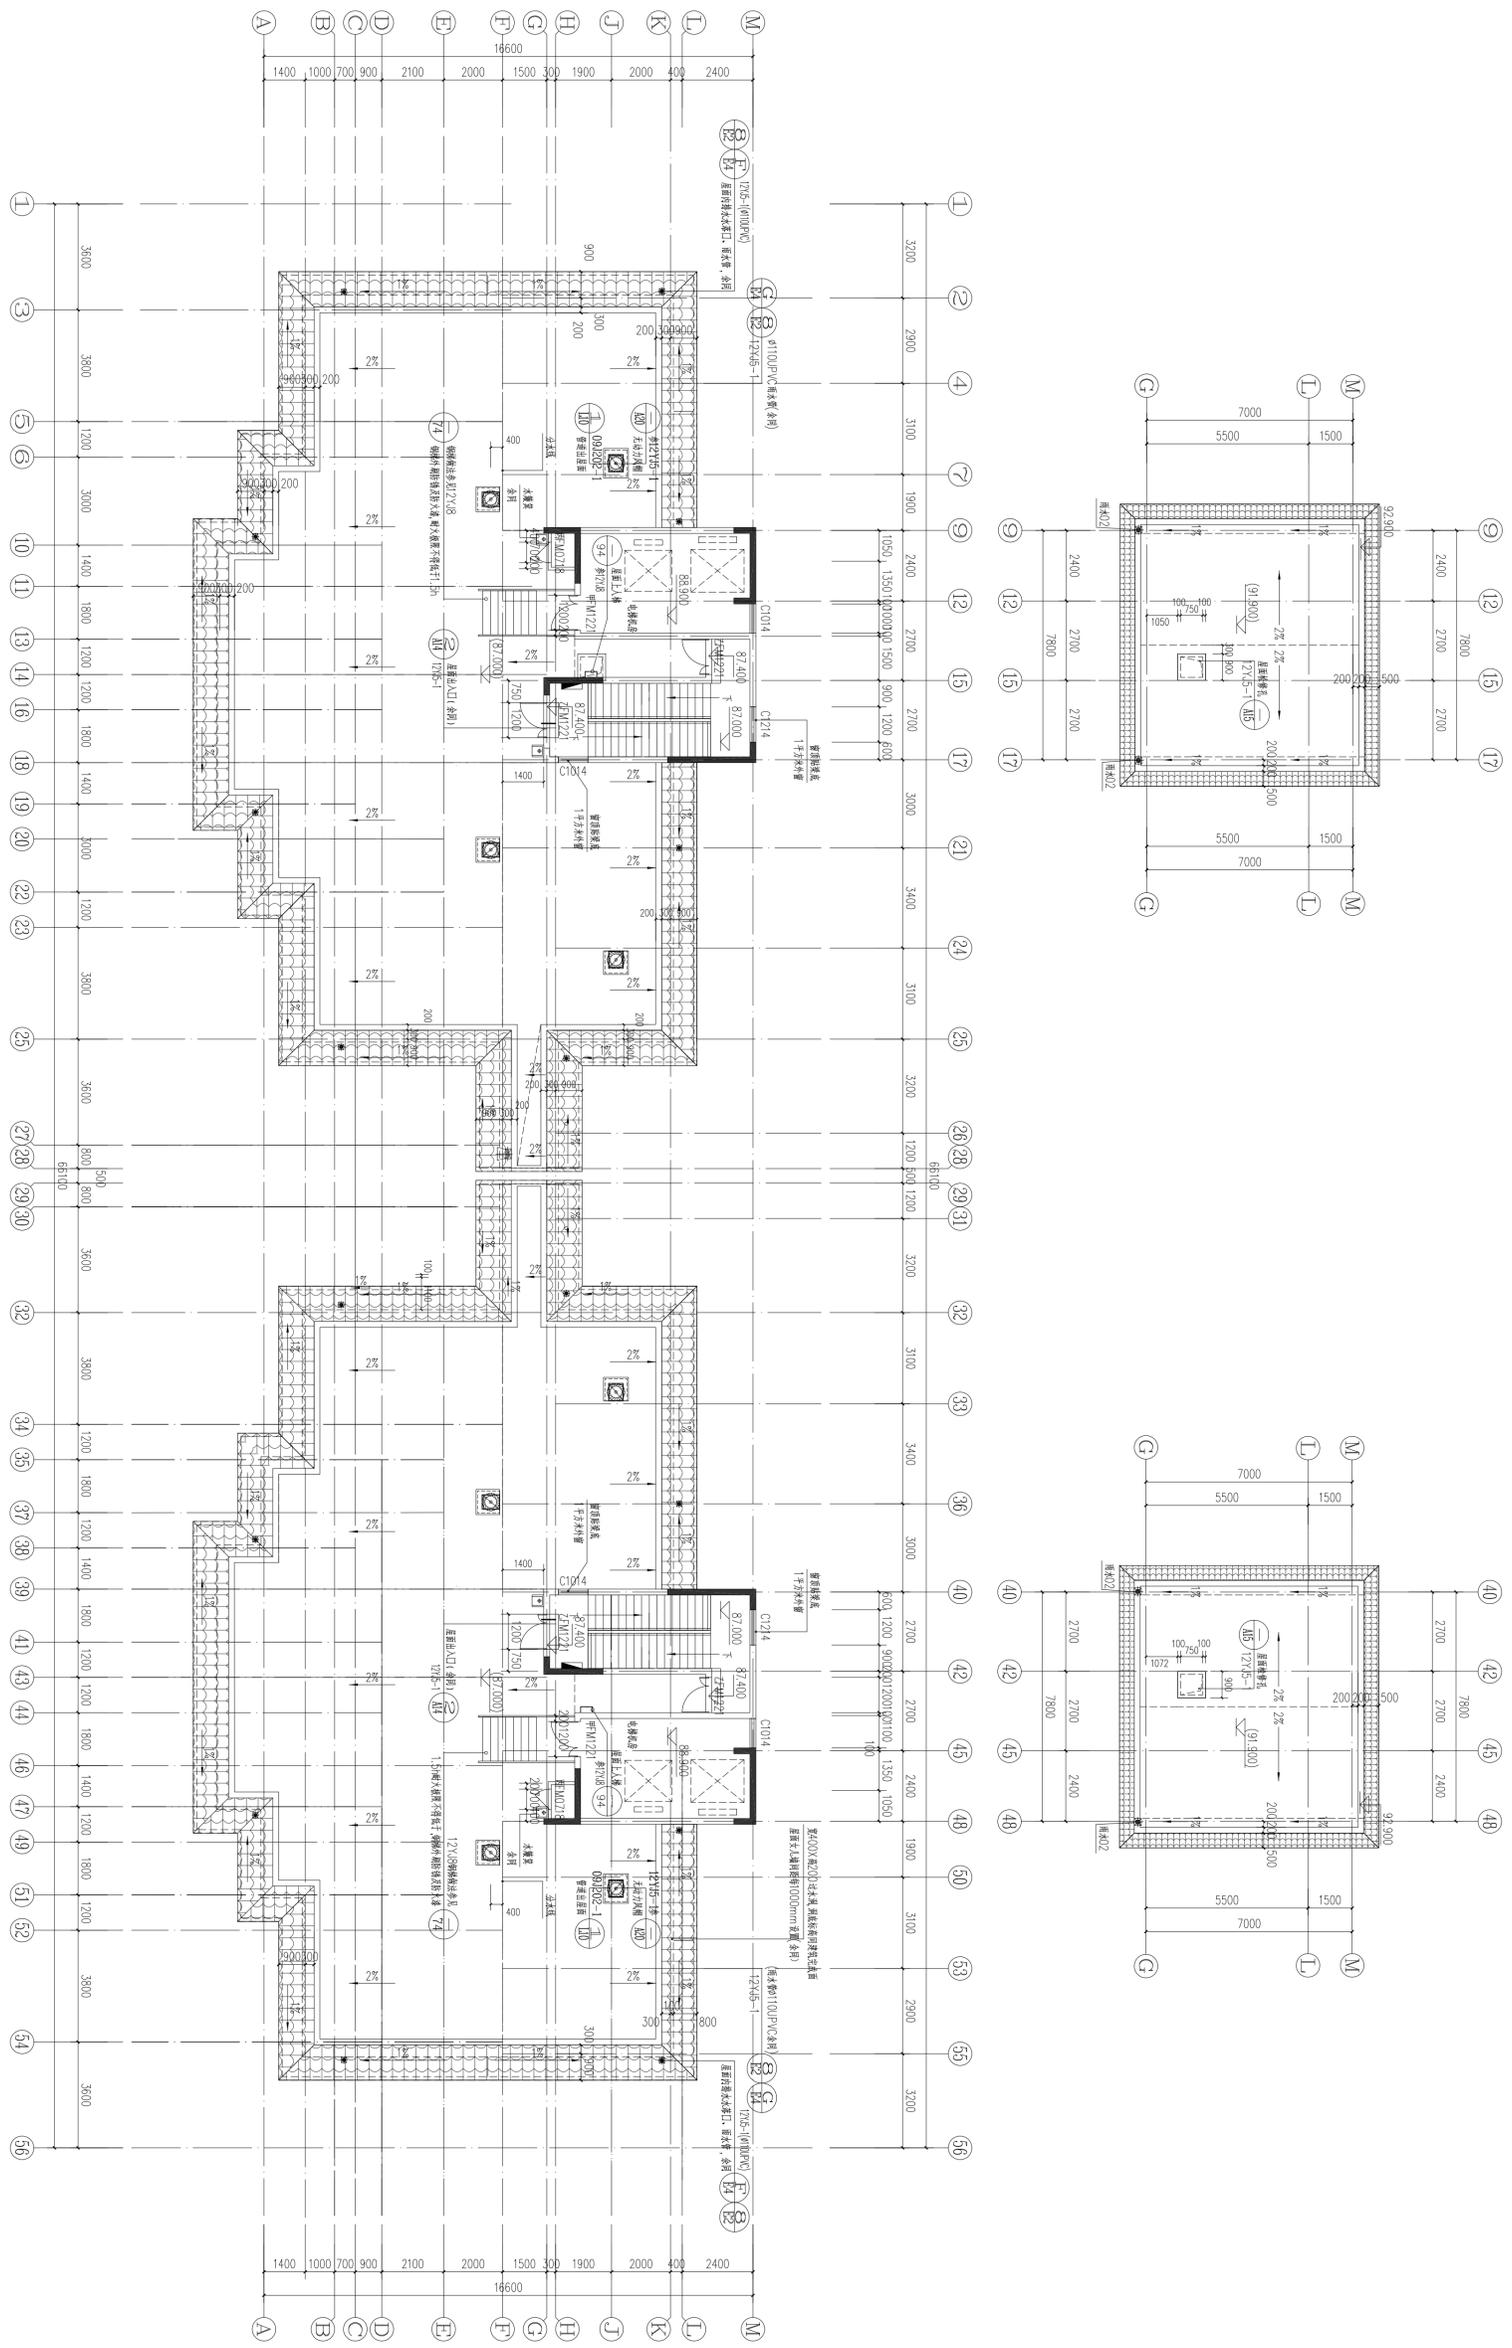


屋顶平面图 1:100
本层建筑面积: 113.62m²

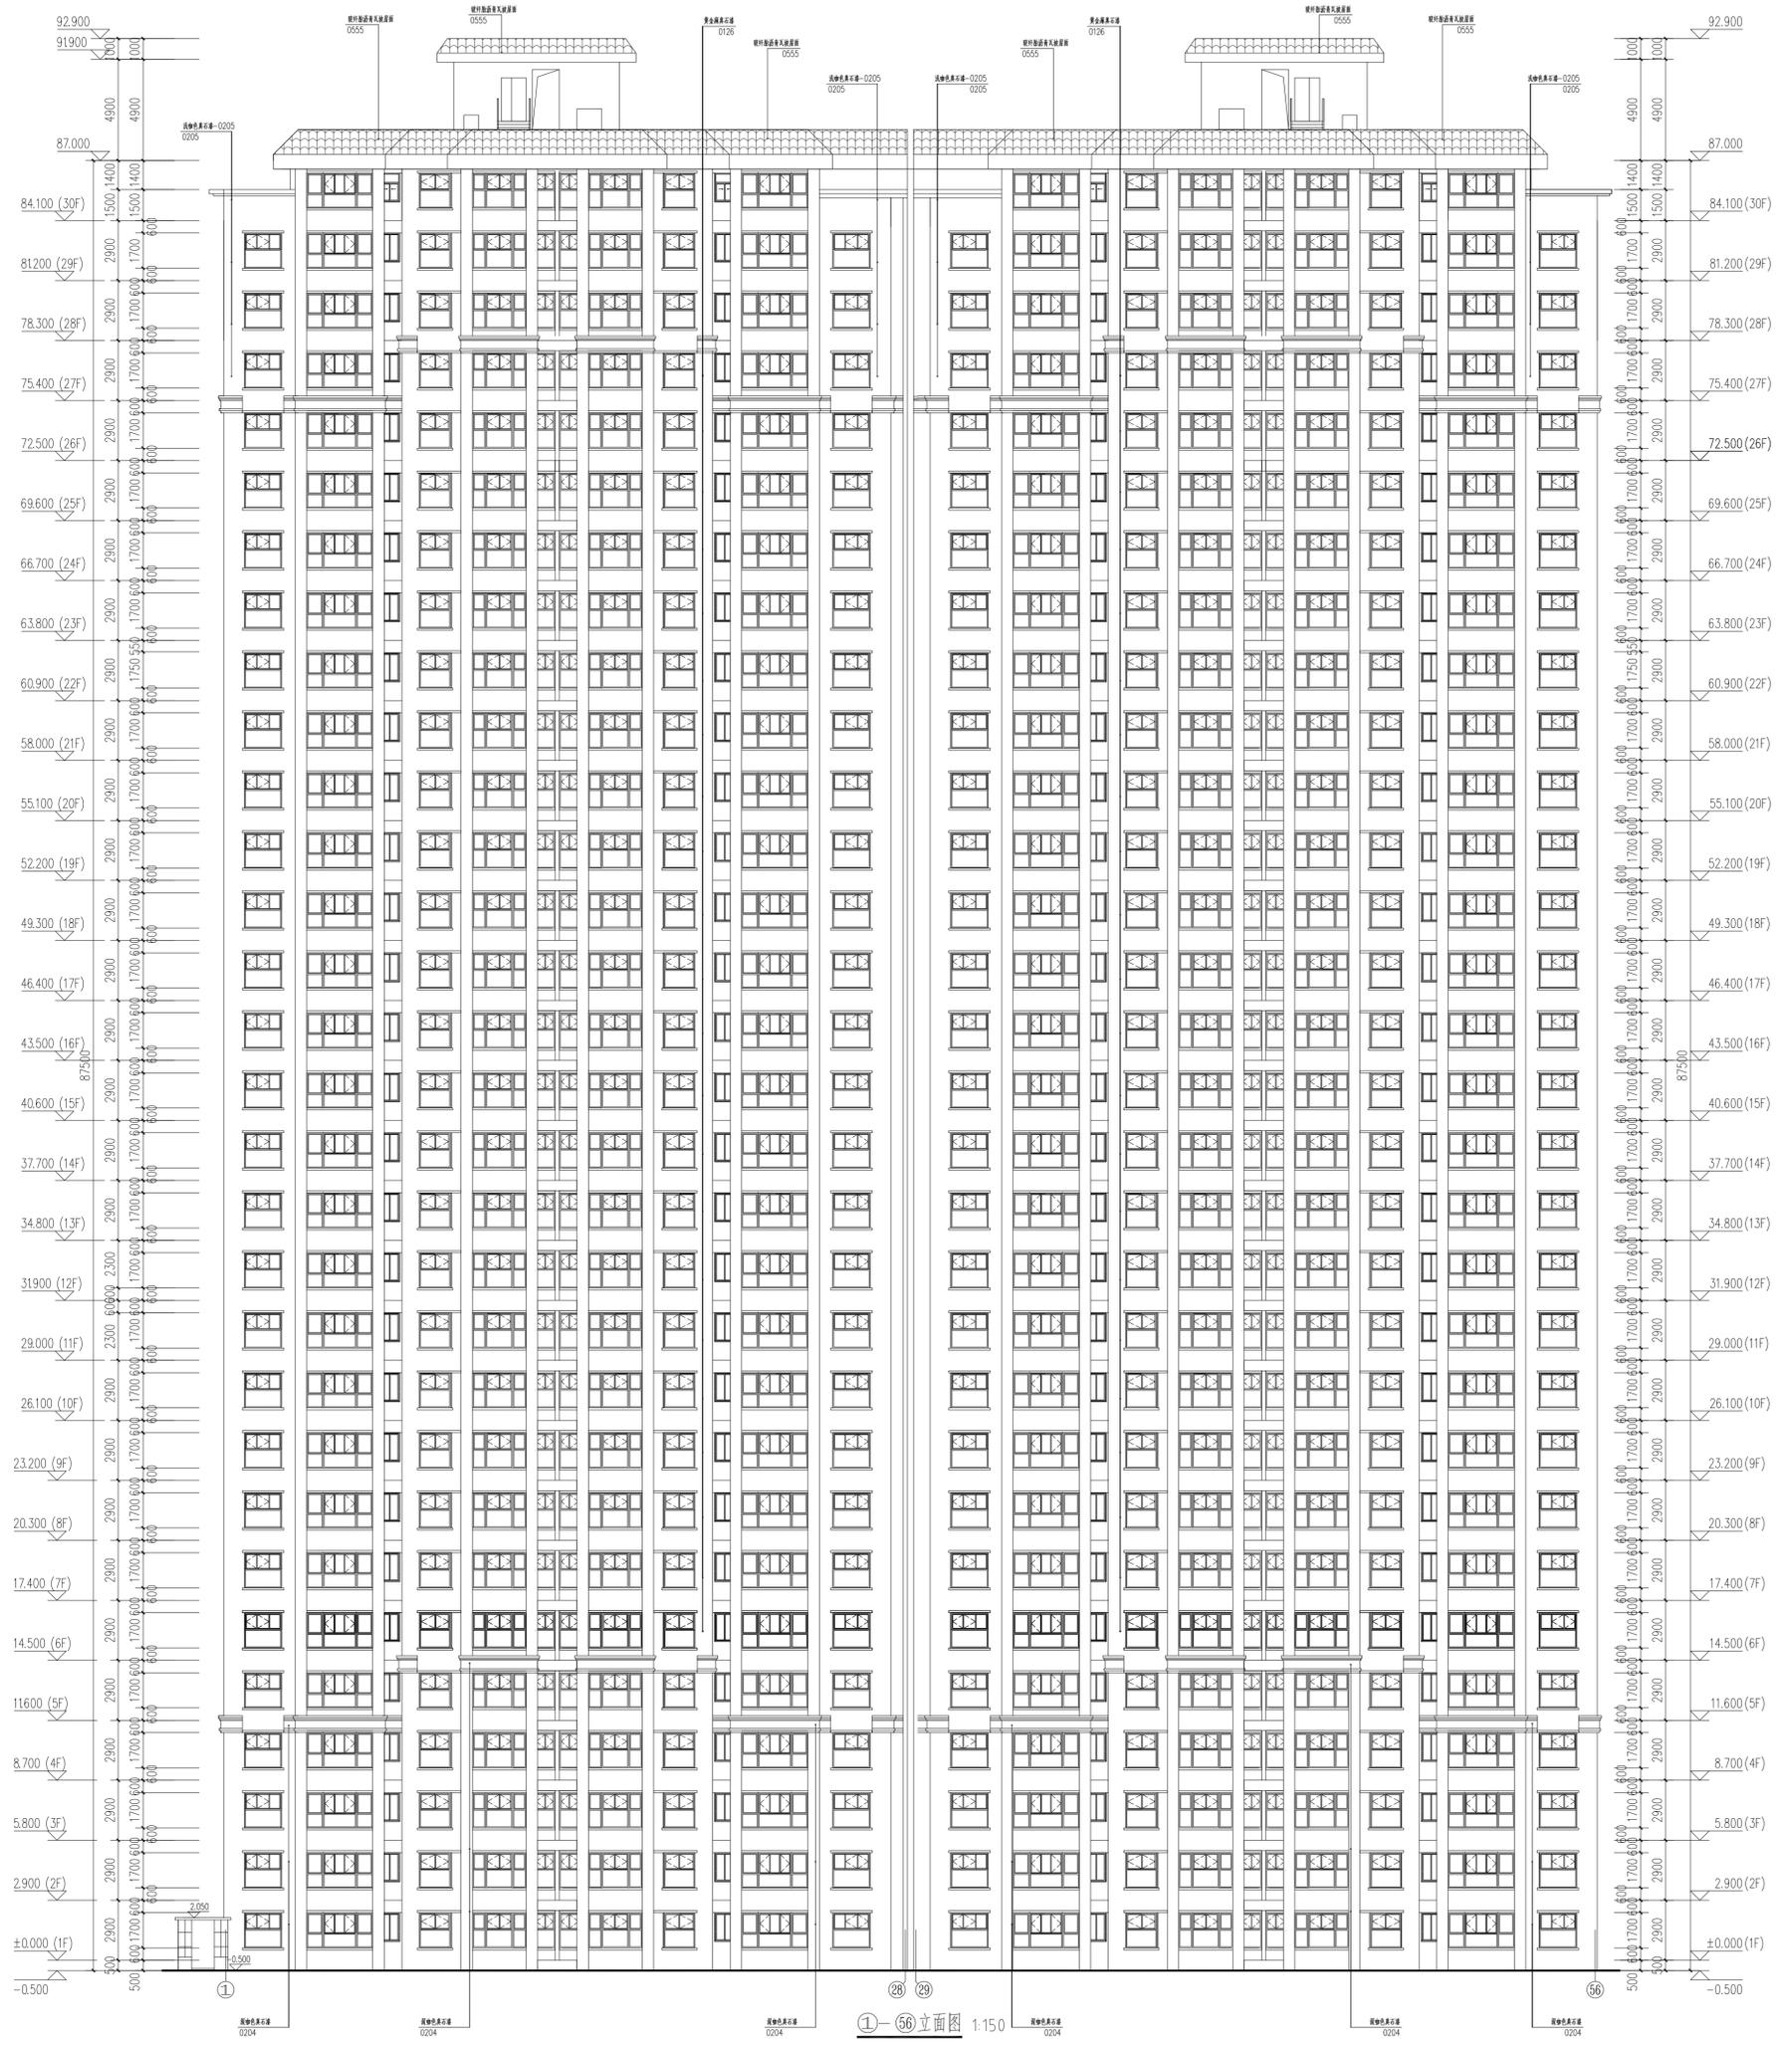


①—⑤6立面图 1:150

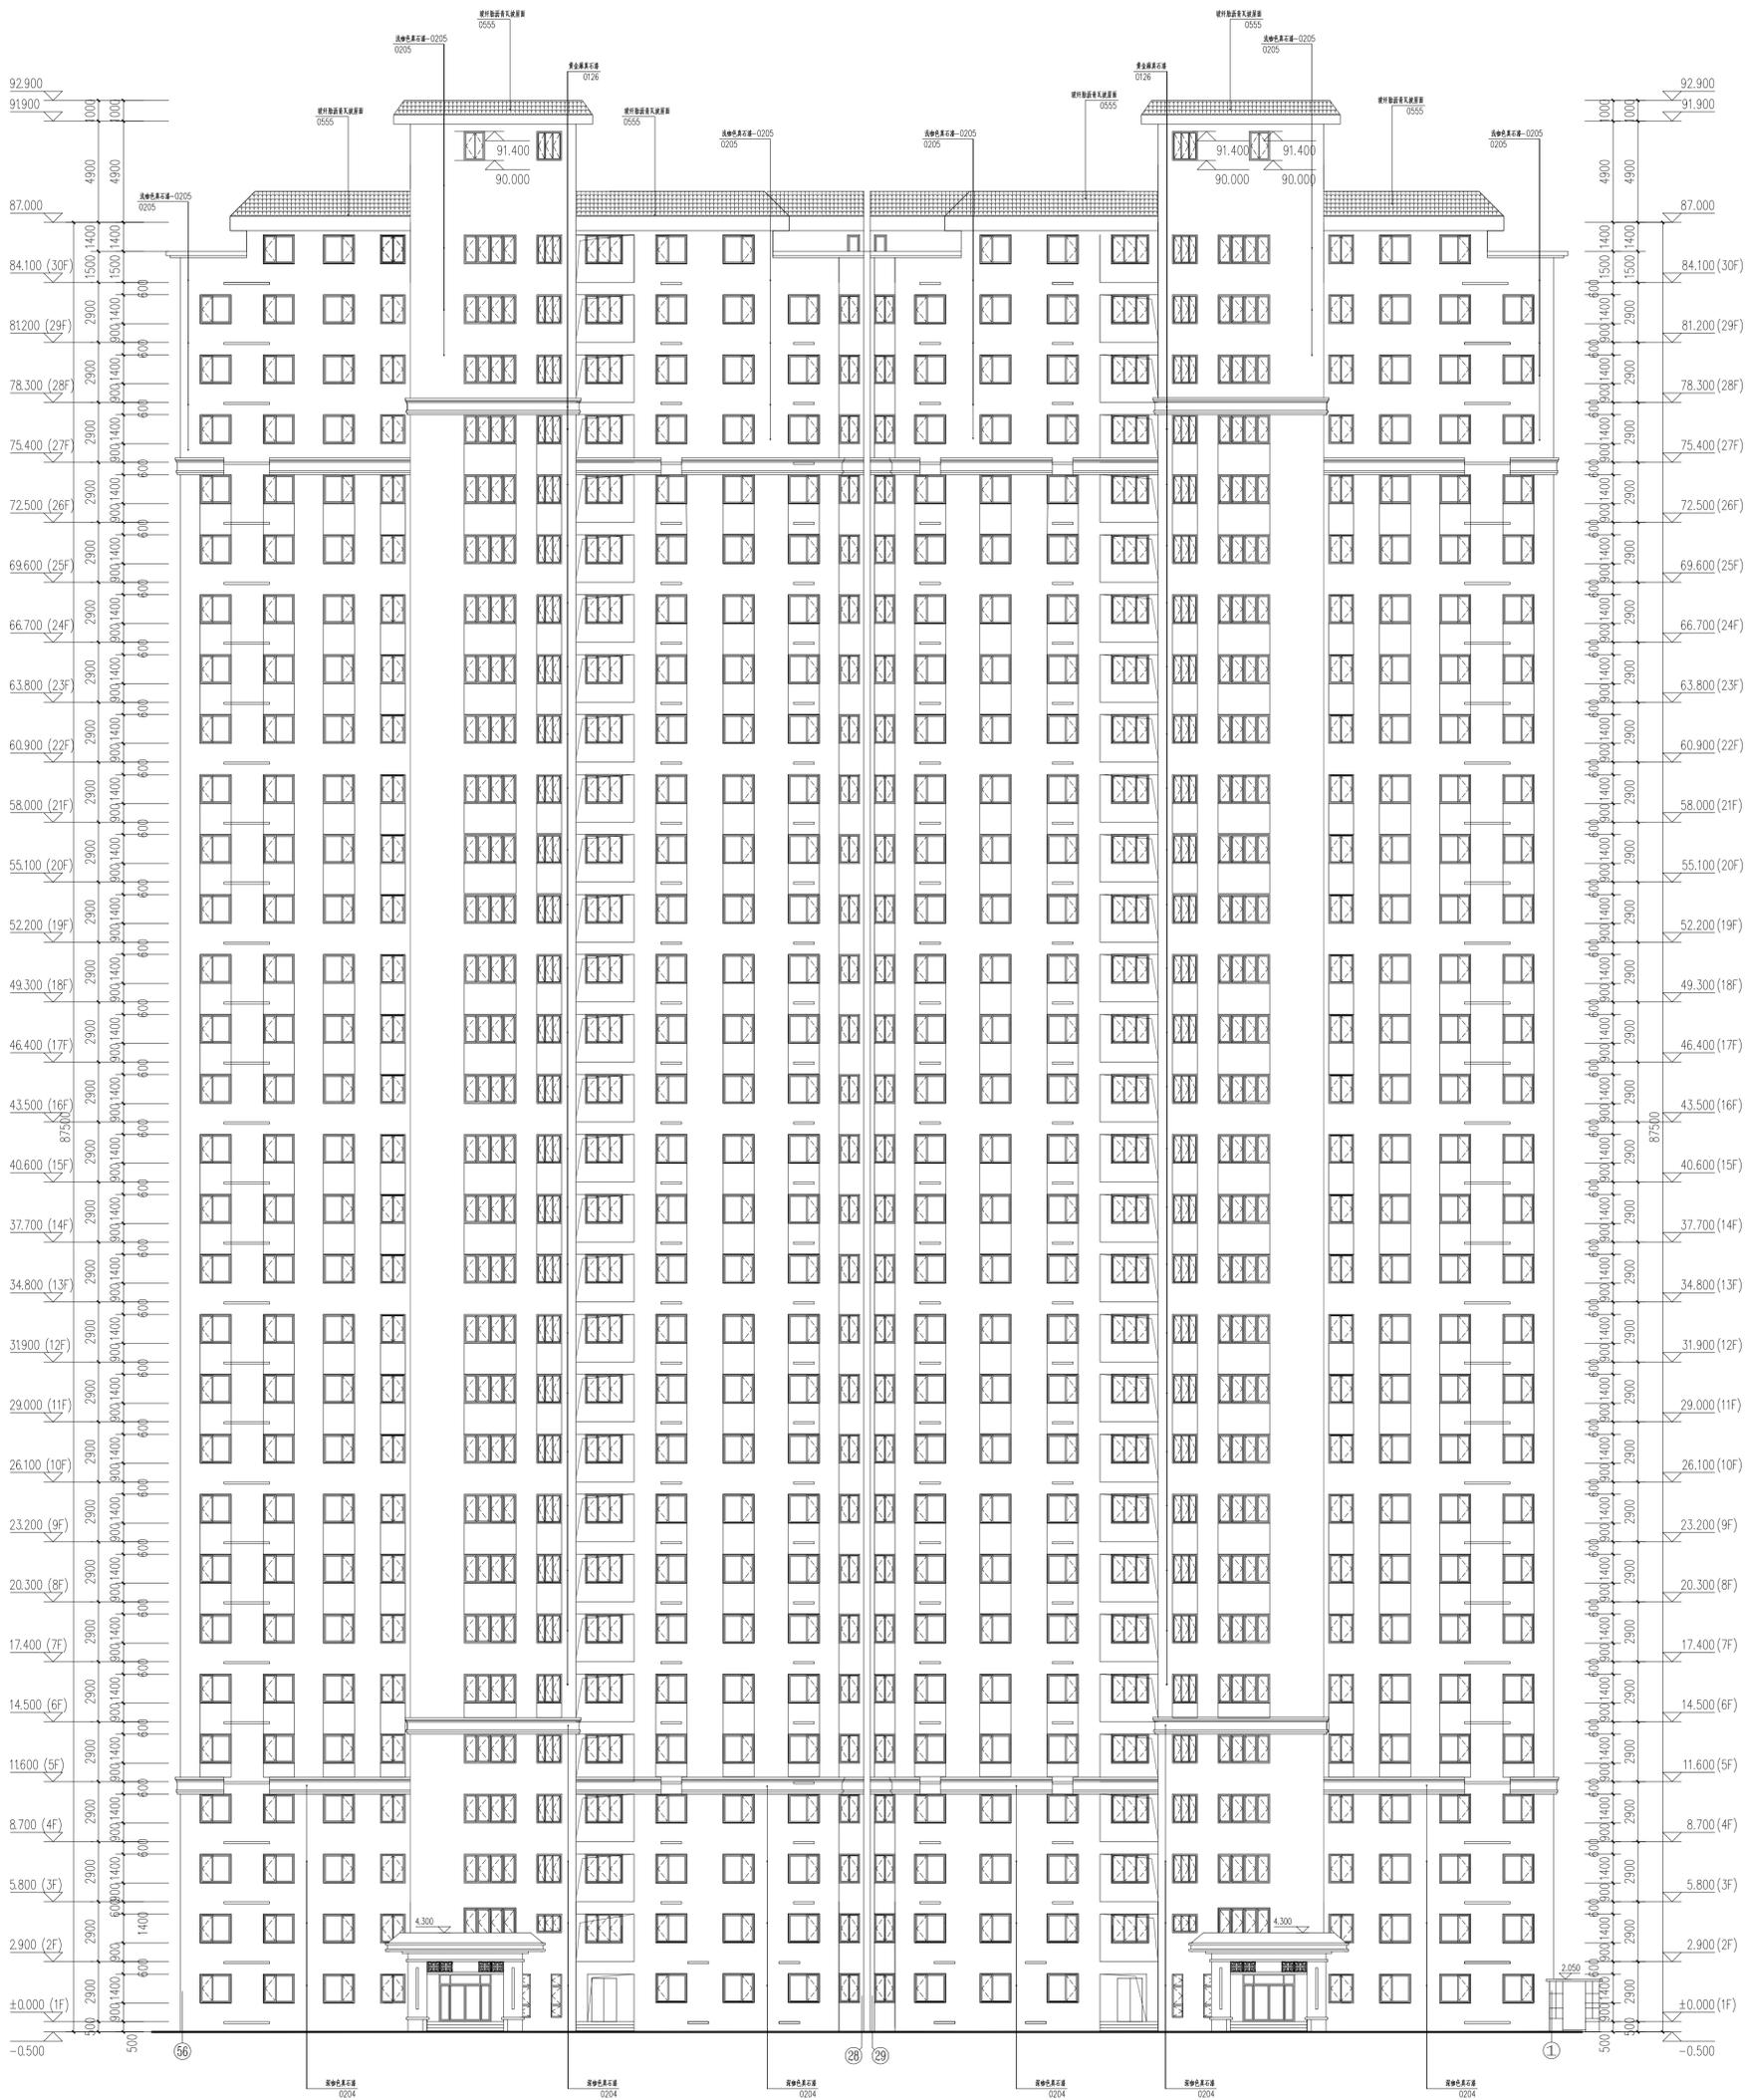


56-①立面图 1:150

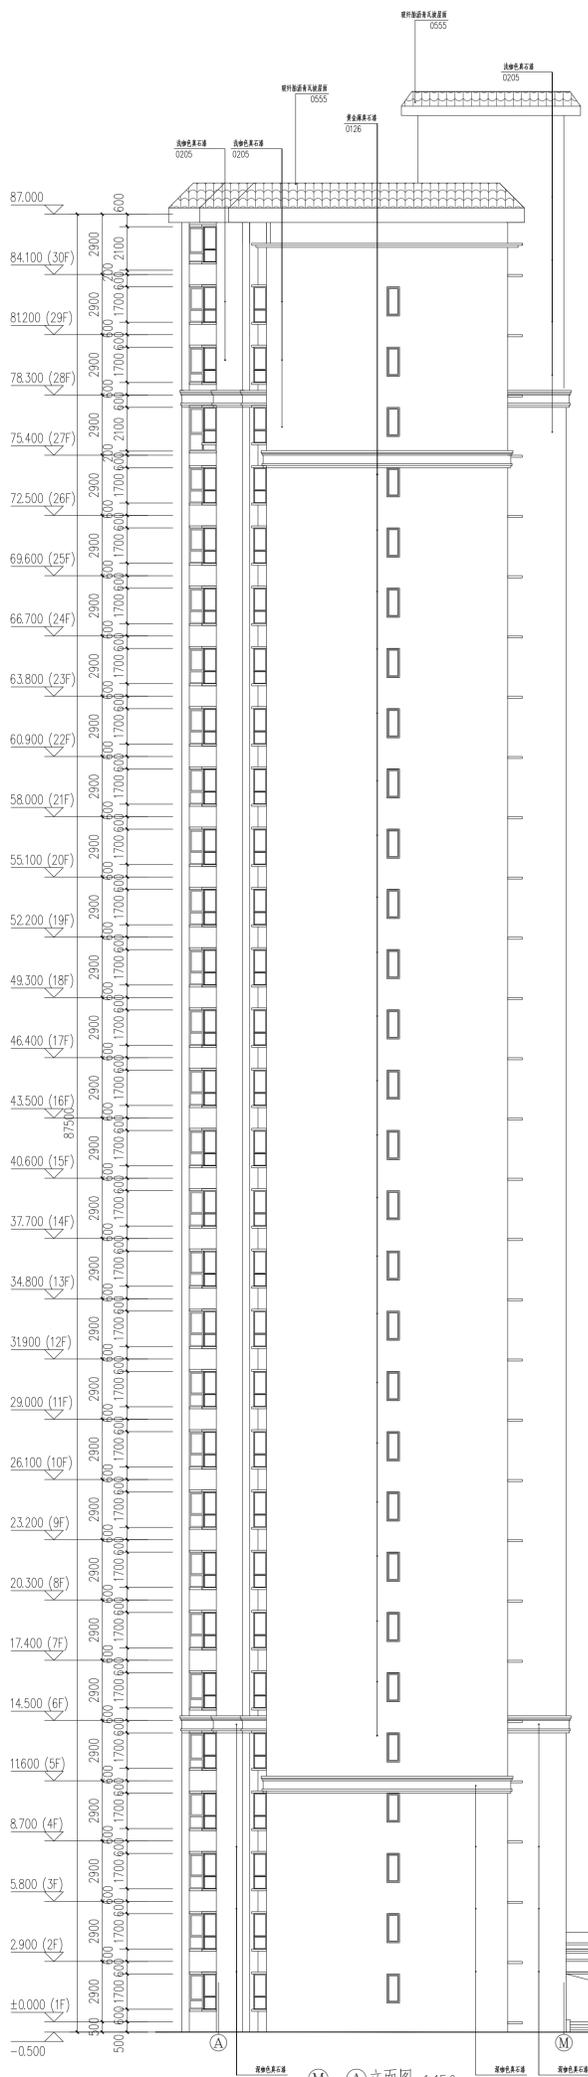


M-A 立面图 1:150

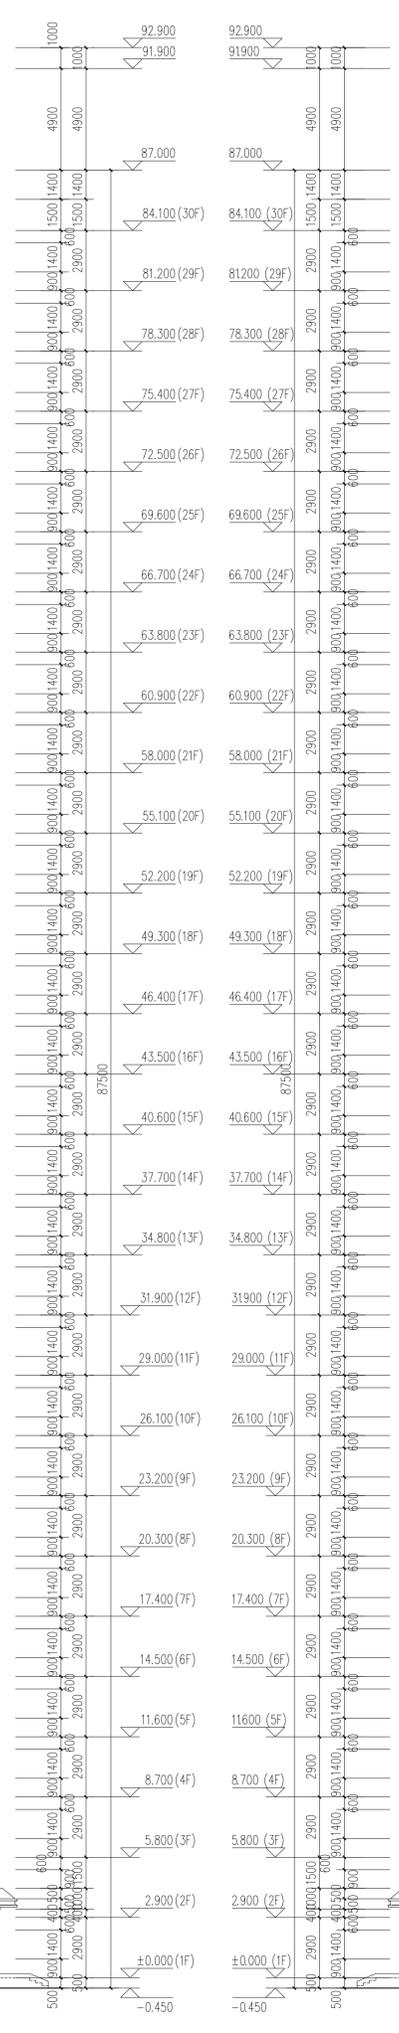

M-A 立面图 1:150

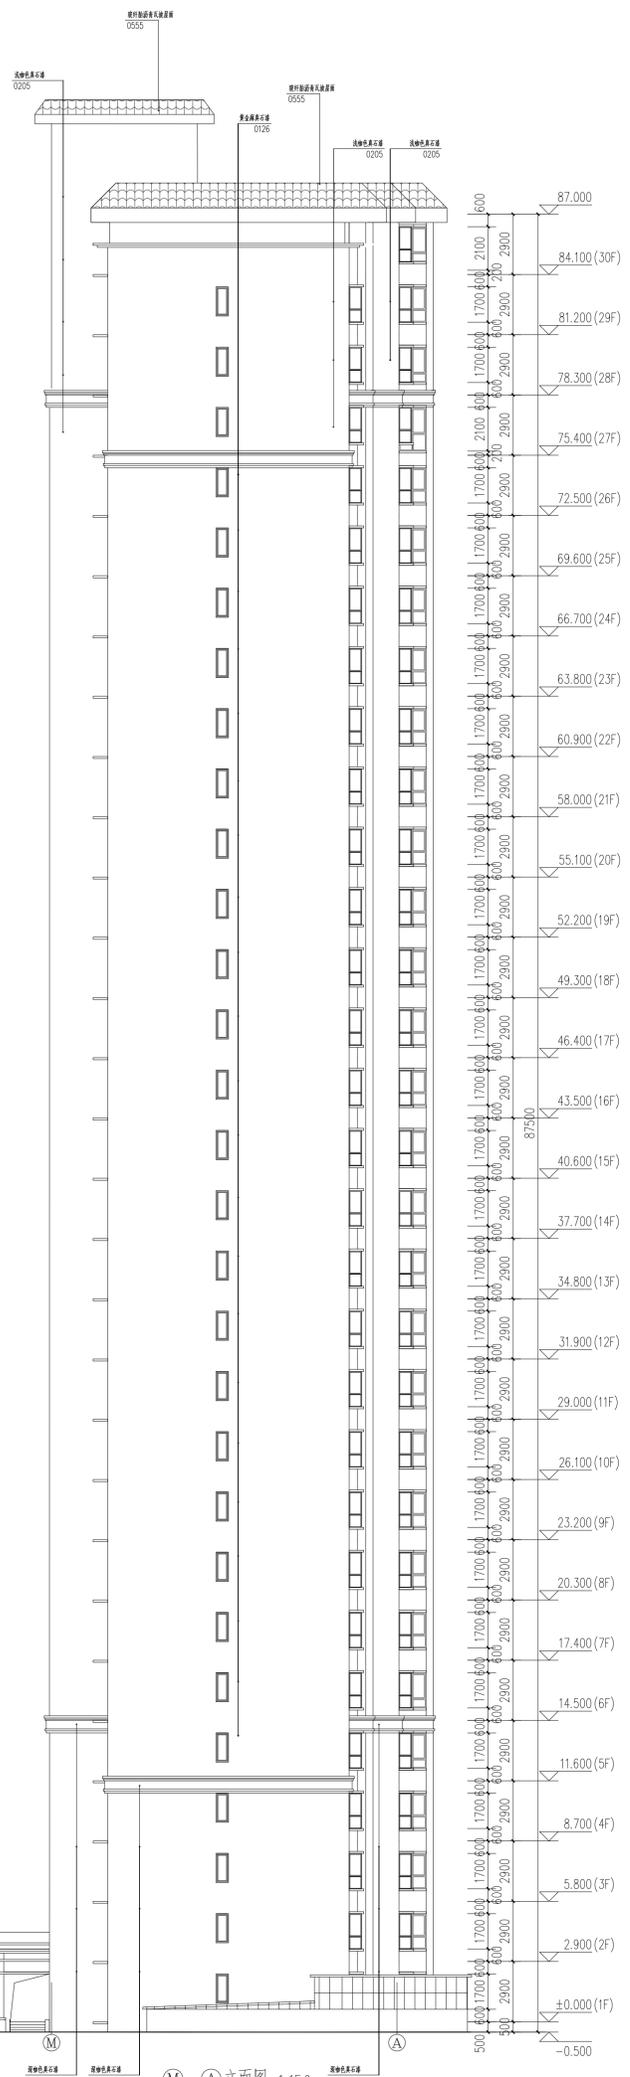

M-A 立面图 1:150

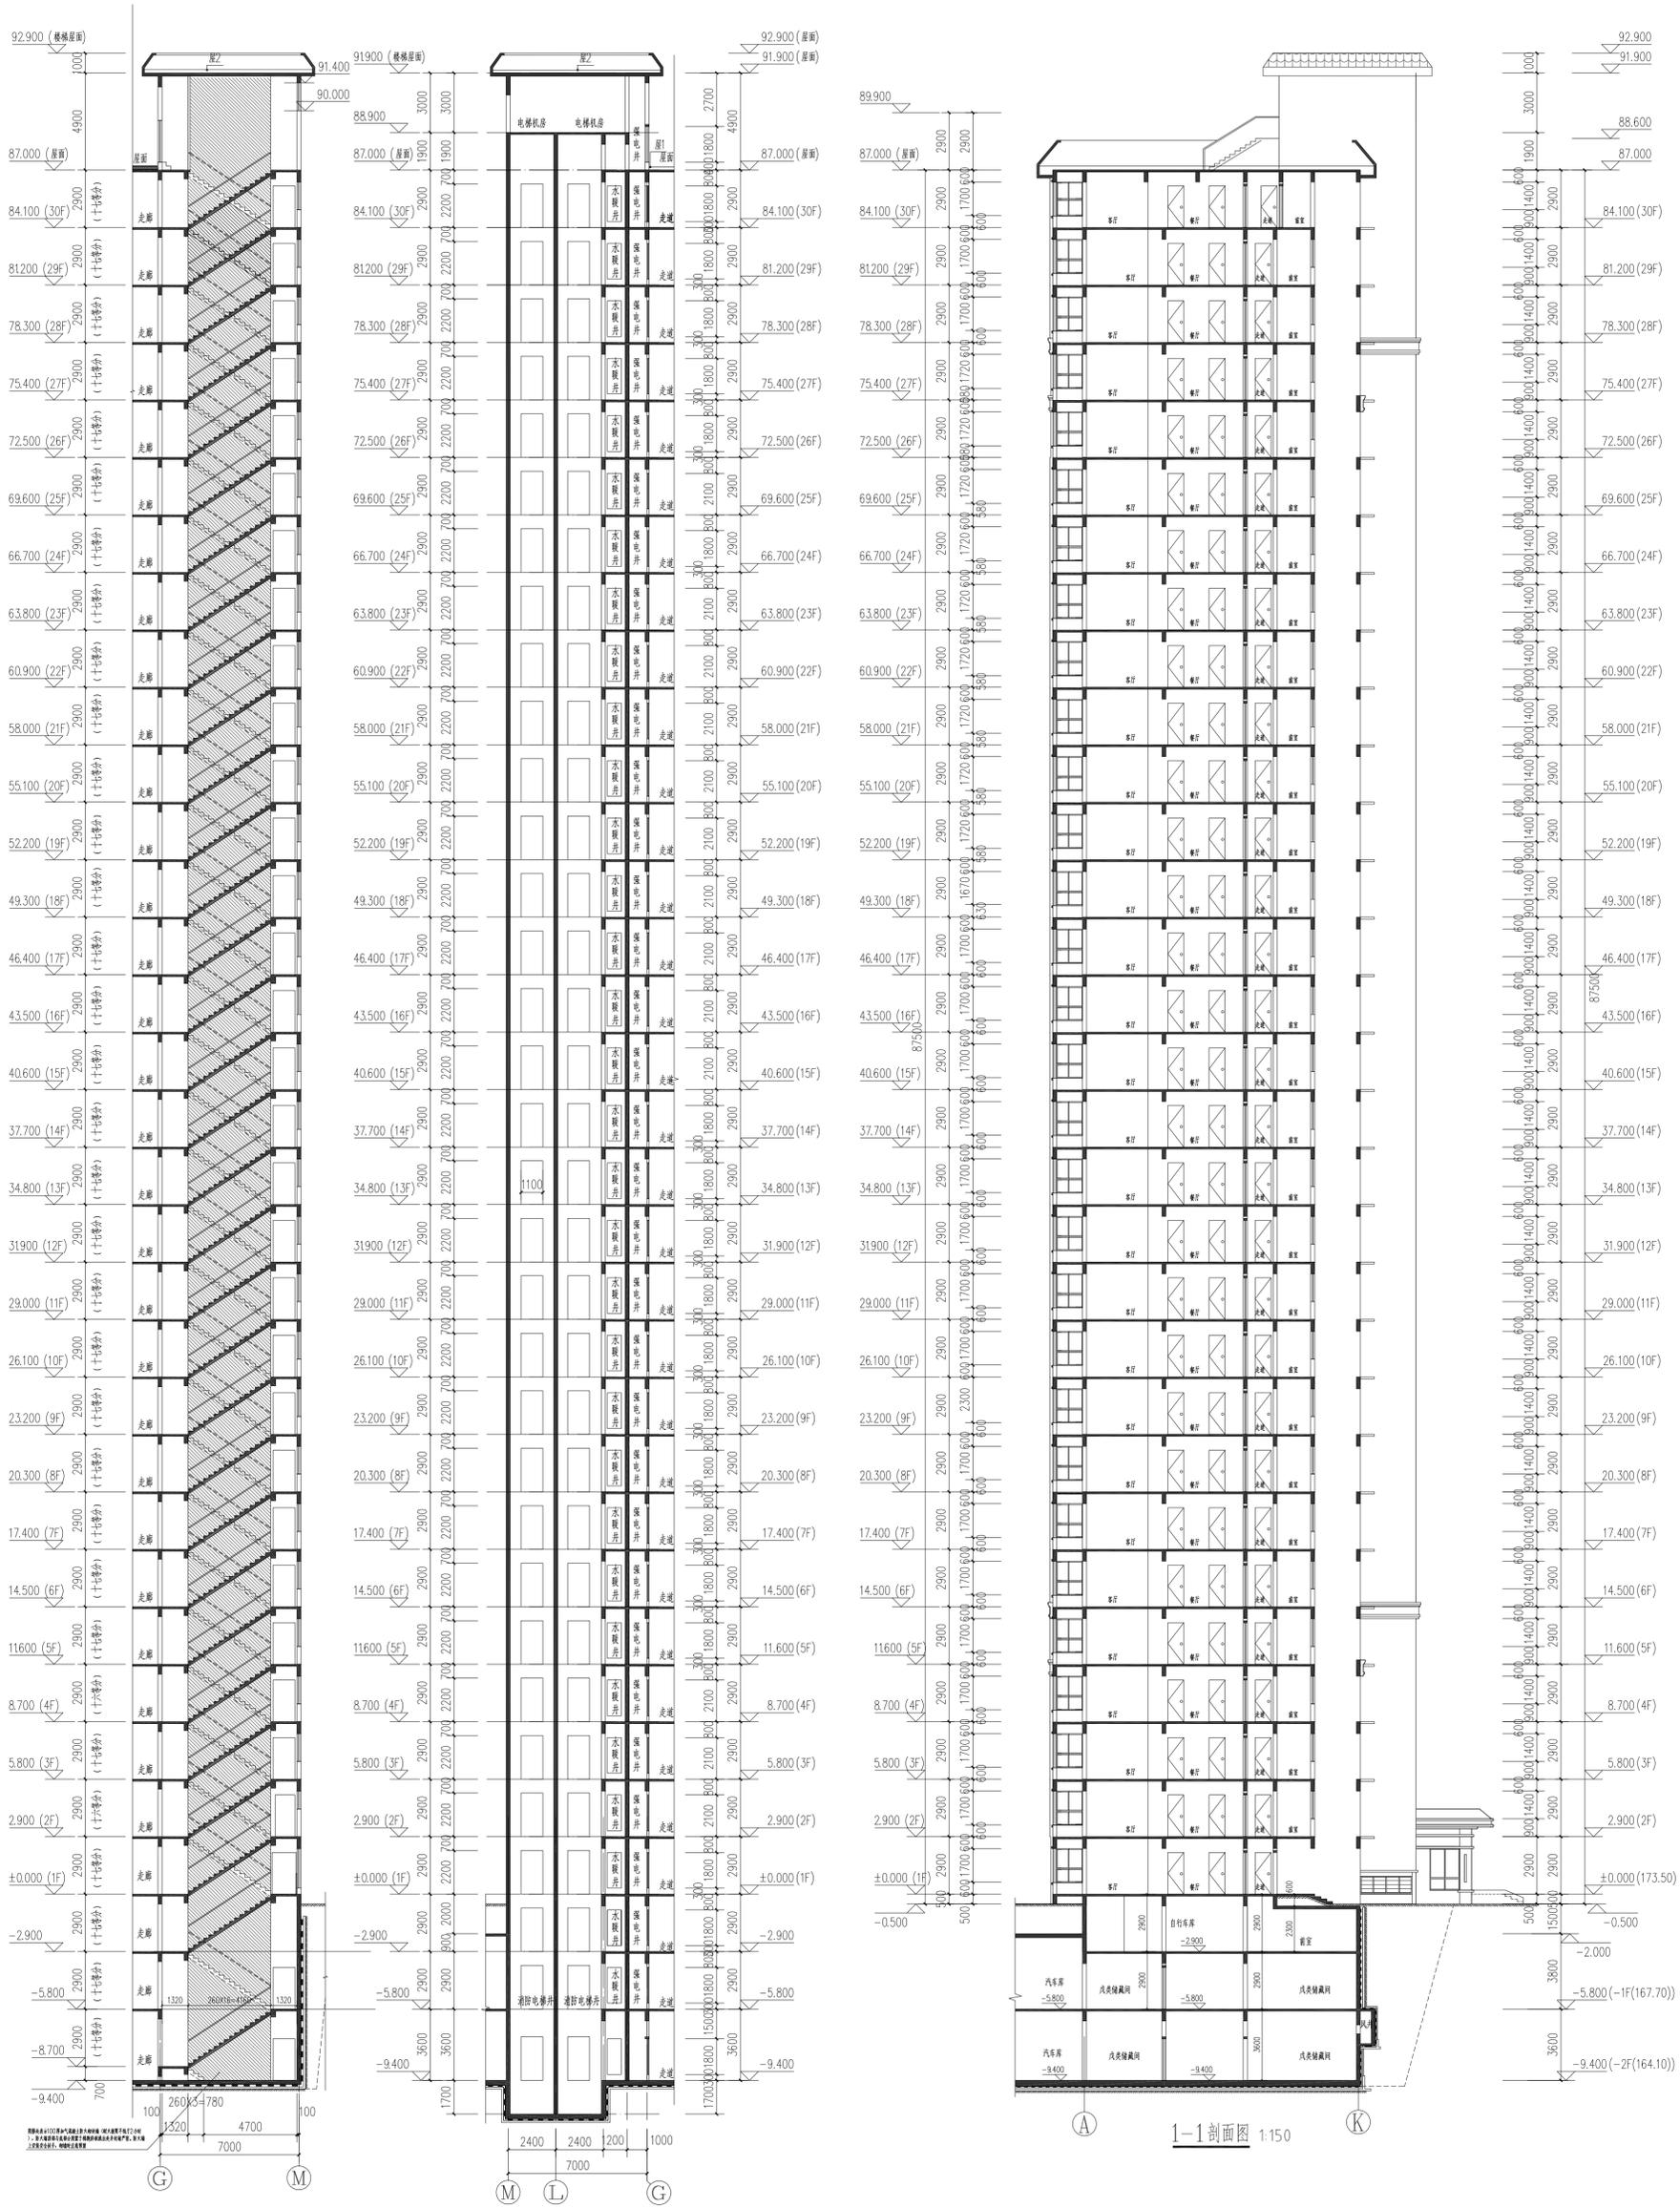

1#, 2# 核心筒A-A剖面图 1:150

1#, 2# 核心筒B-B剖面图 1:150

1-1 剖面图 1:150