



地下一层平面图 1:100  
 本层建筑面积 933.83m<sup>2</sup>




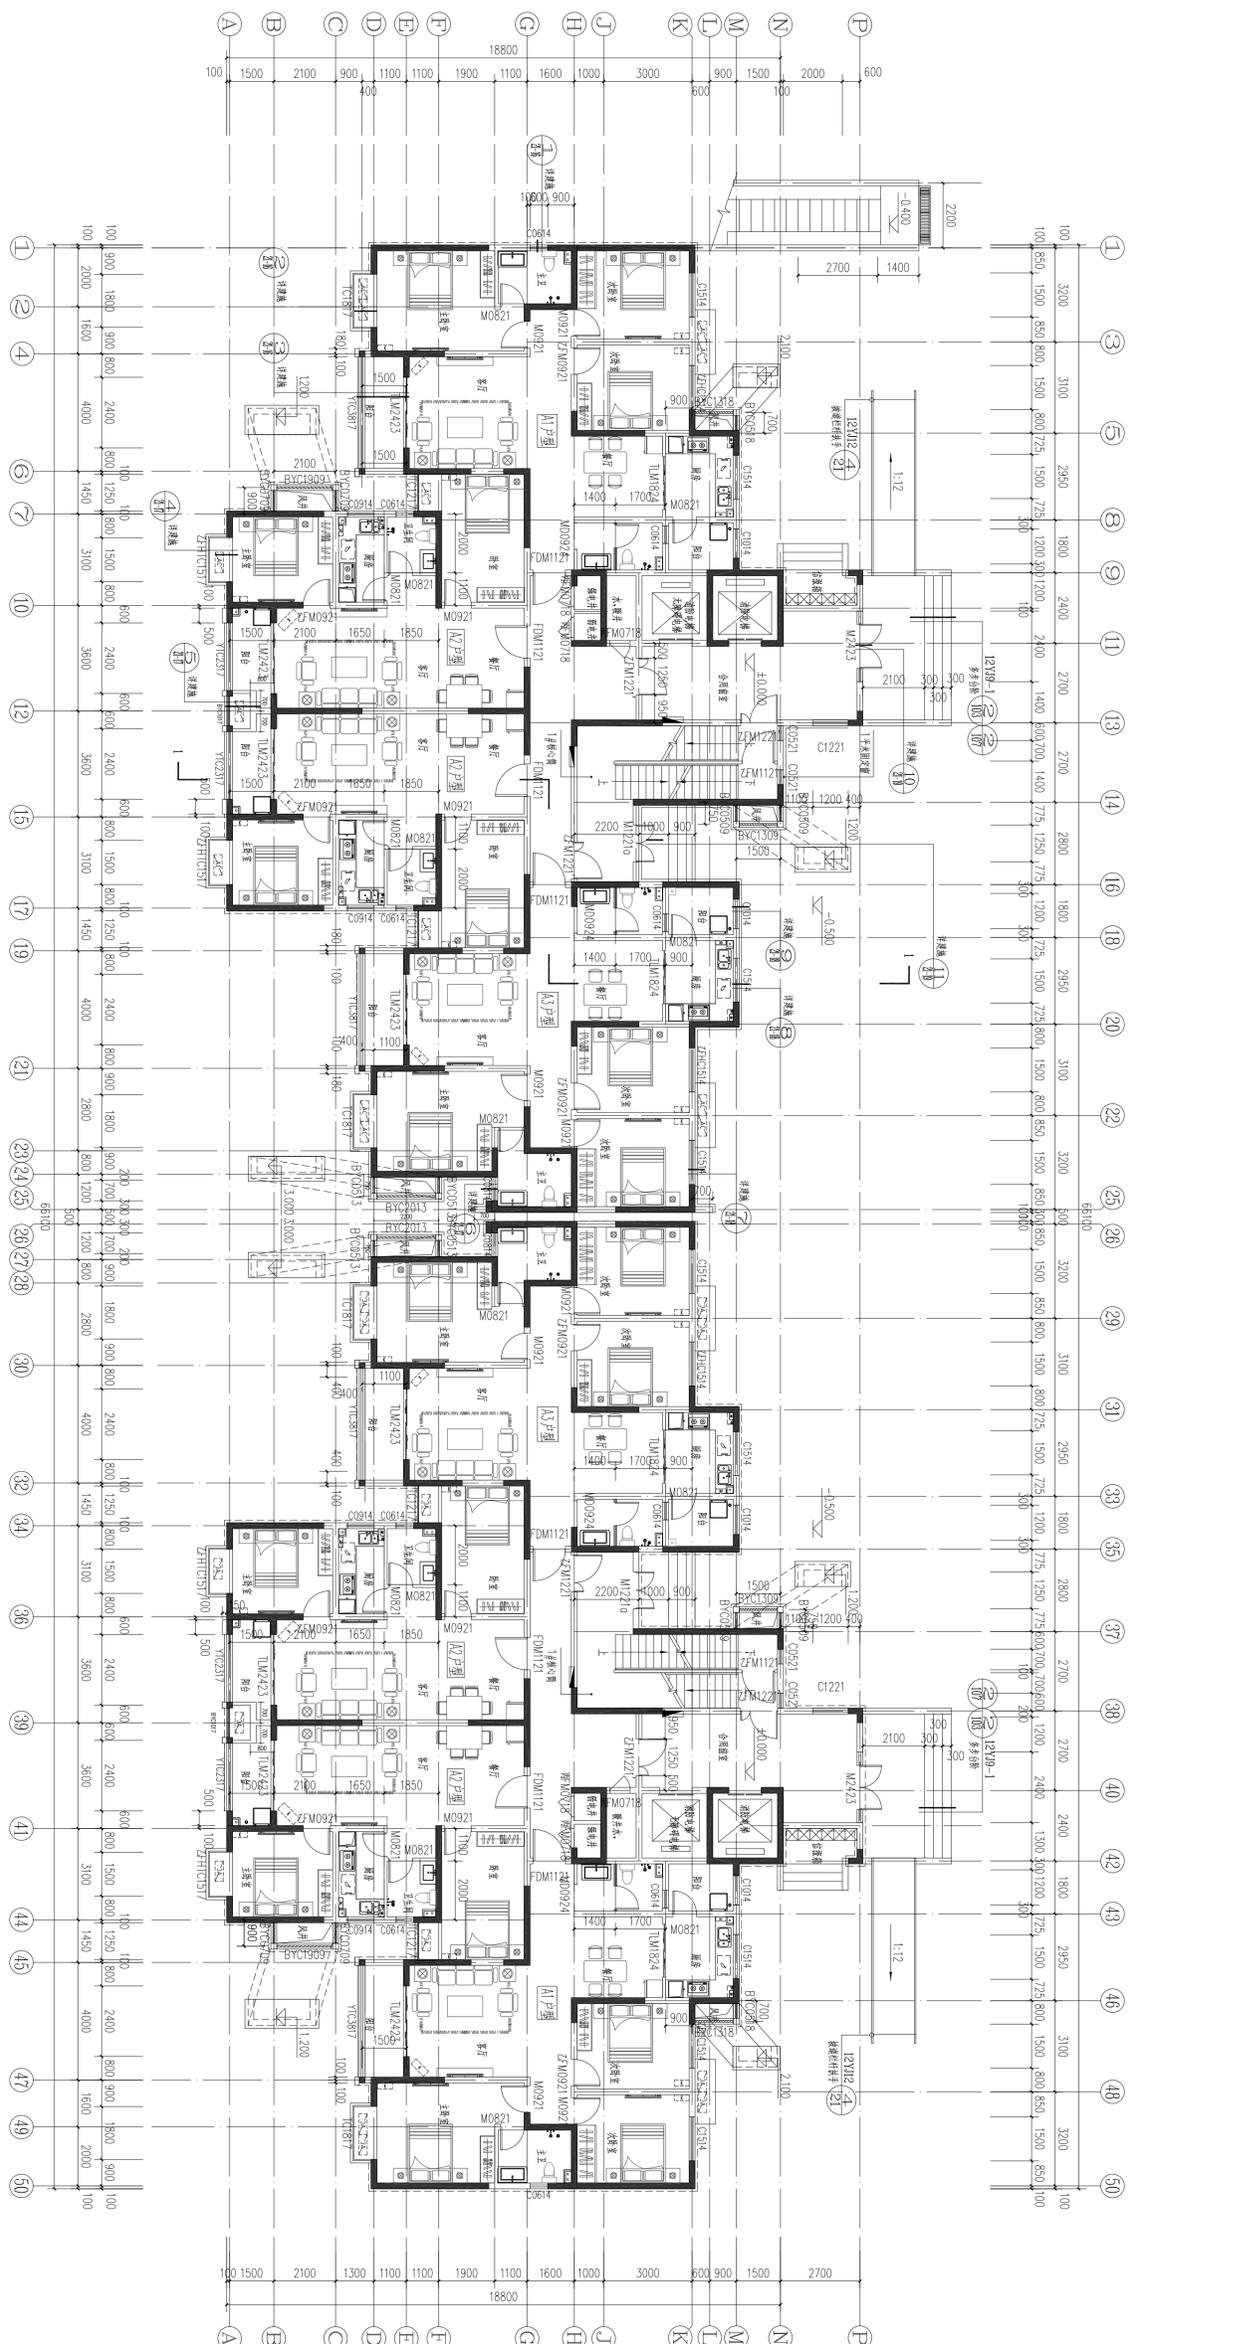


一层平面图 1:100  
 本层建筑面积 355.3m<sup>2</sup>

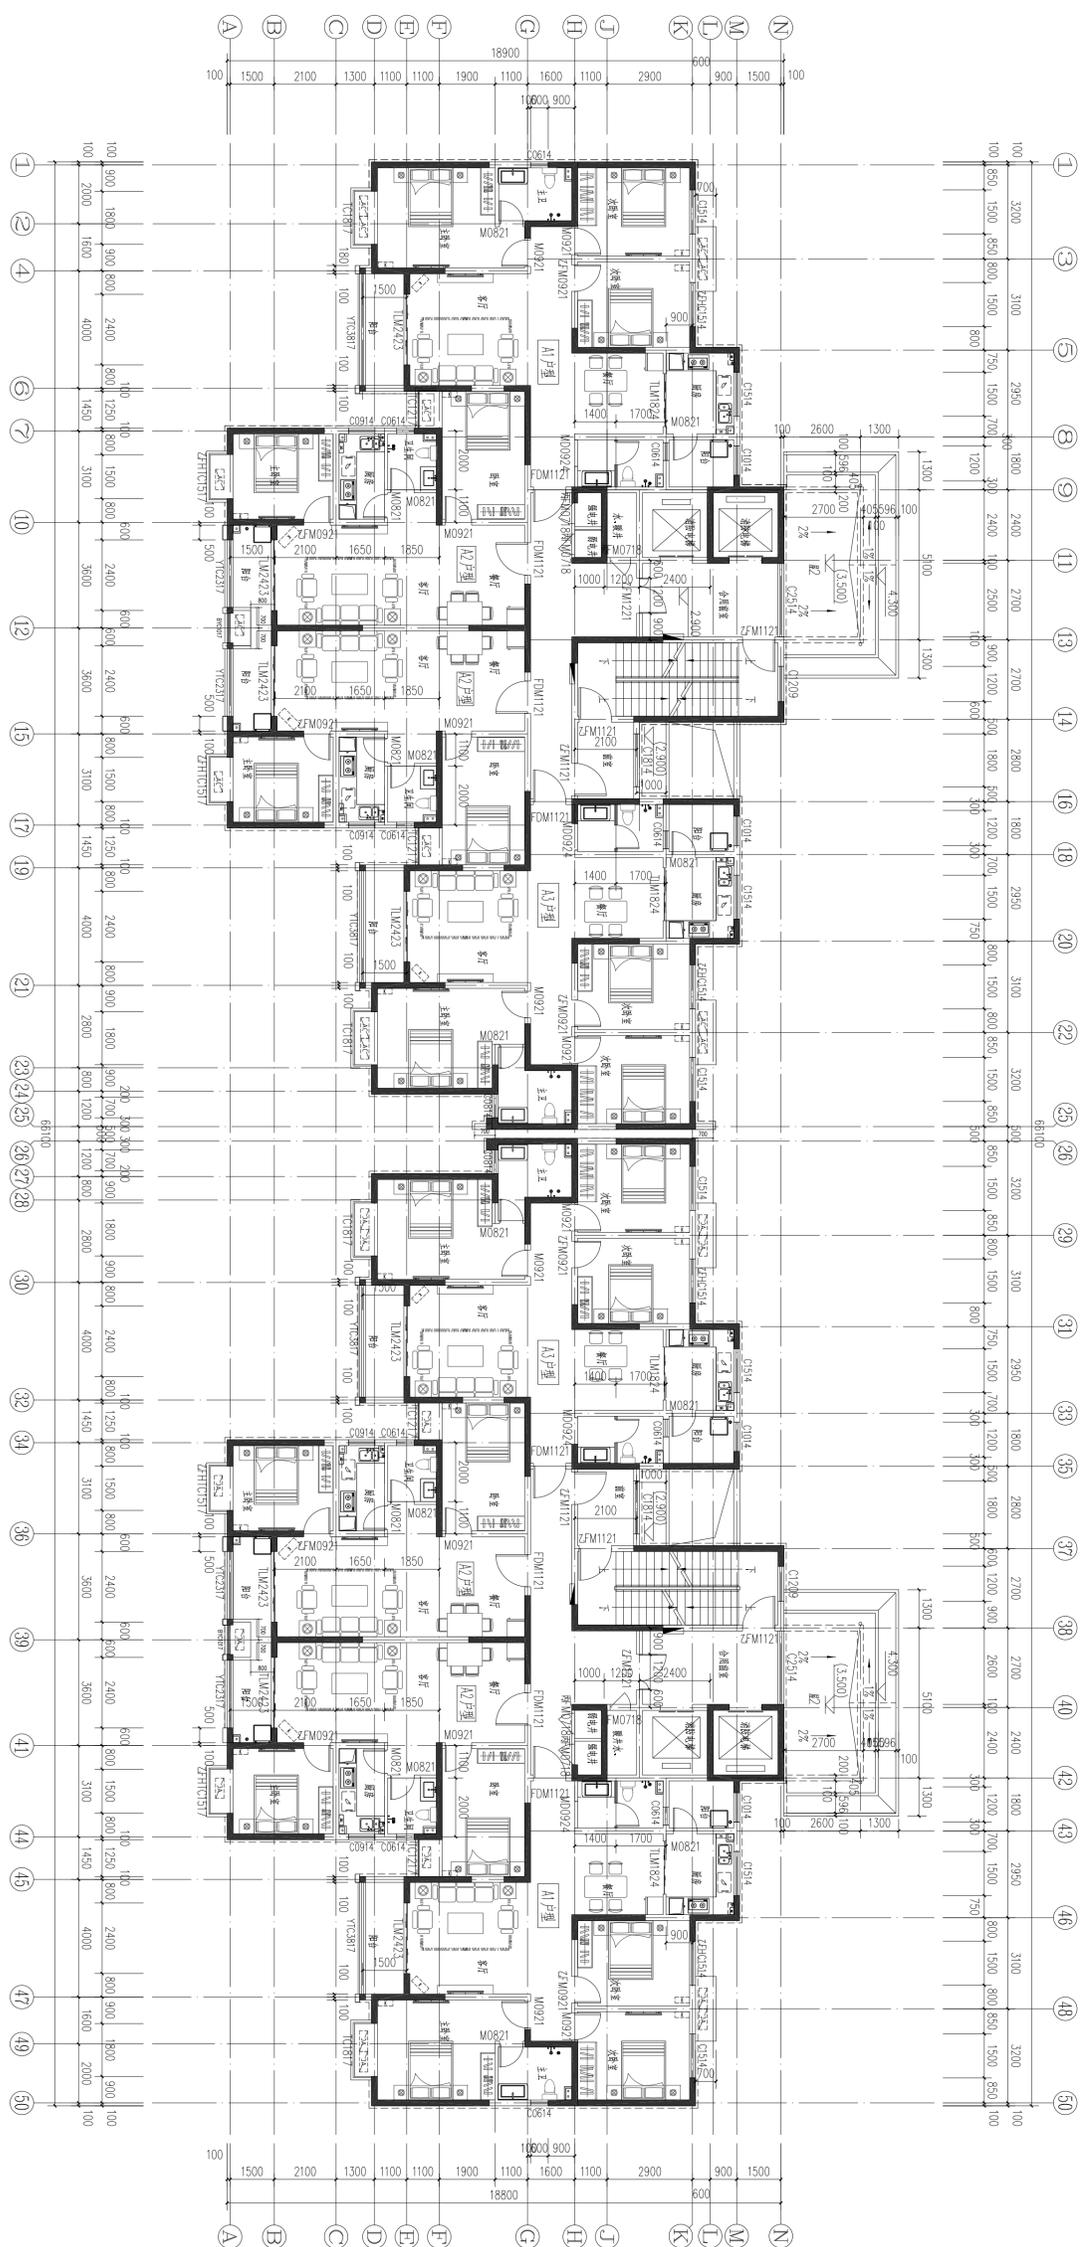




二层平面图 1:100  
 本层建筑面积 935.69m<sup>2</sup>

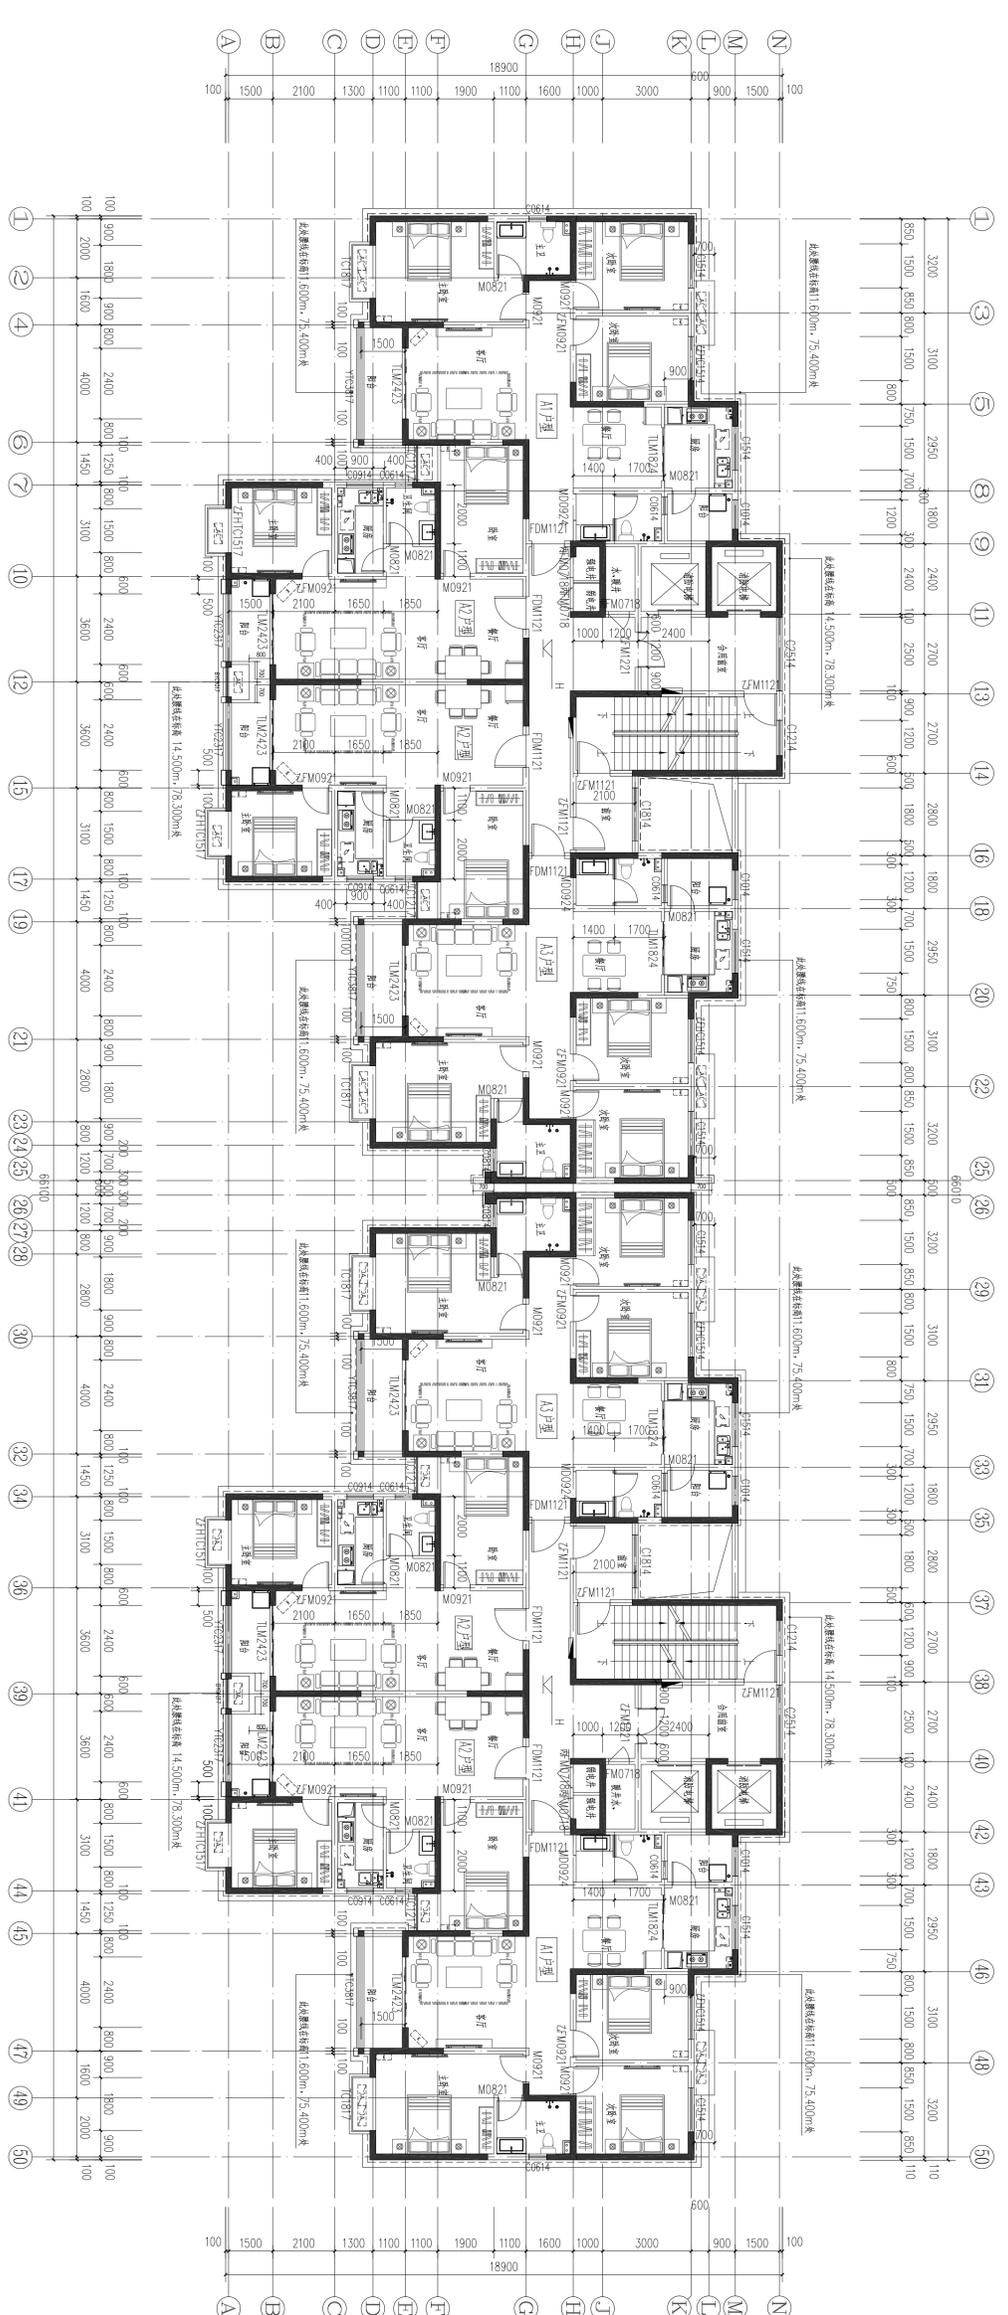


三--二十九层平面图 1:100  
 本层建筑面积:335.68m²

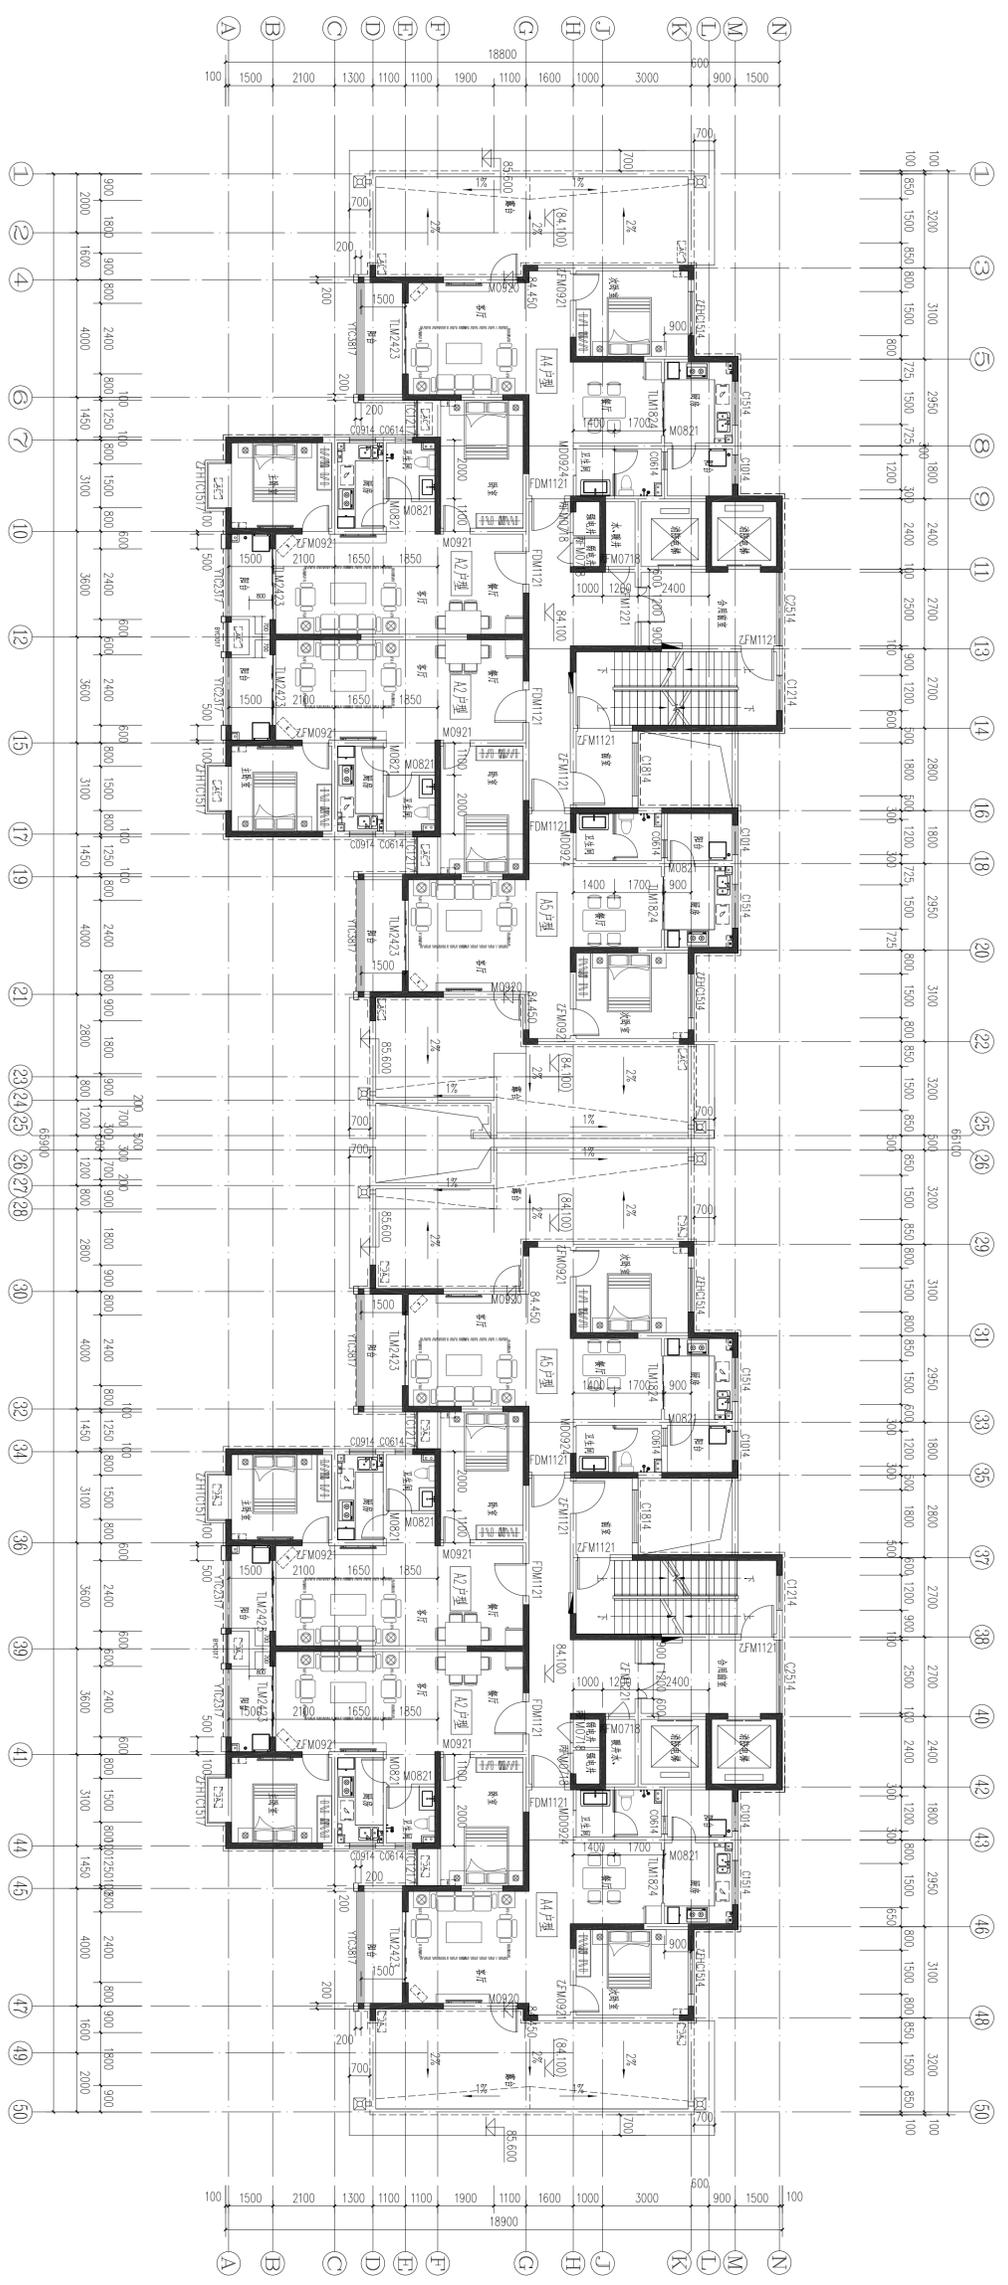

三十层平面图 1:100  
 本层建筑面积: 7808m<sup>2</sup>

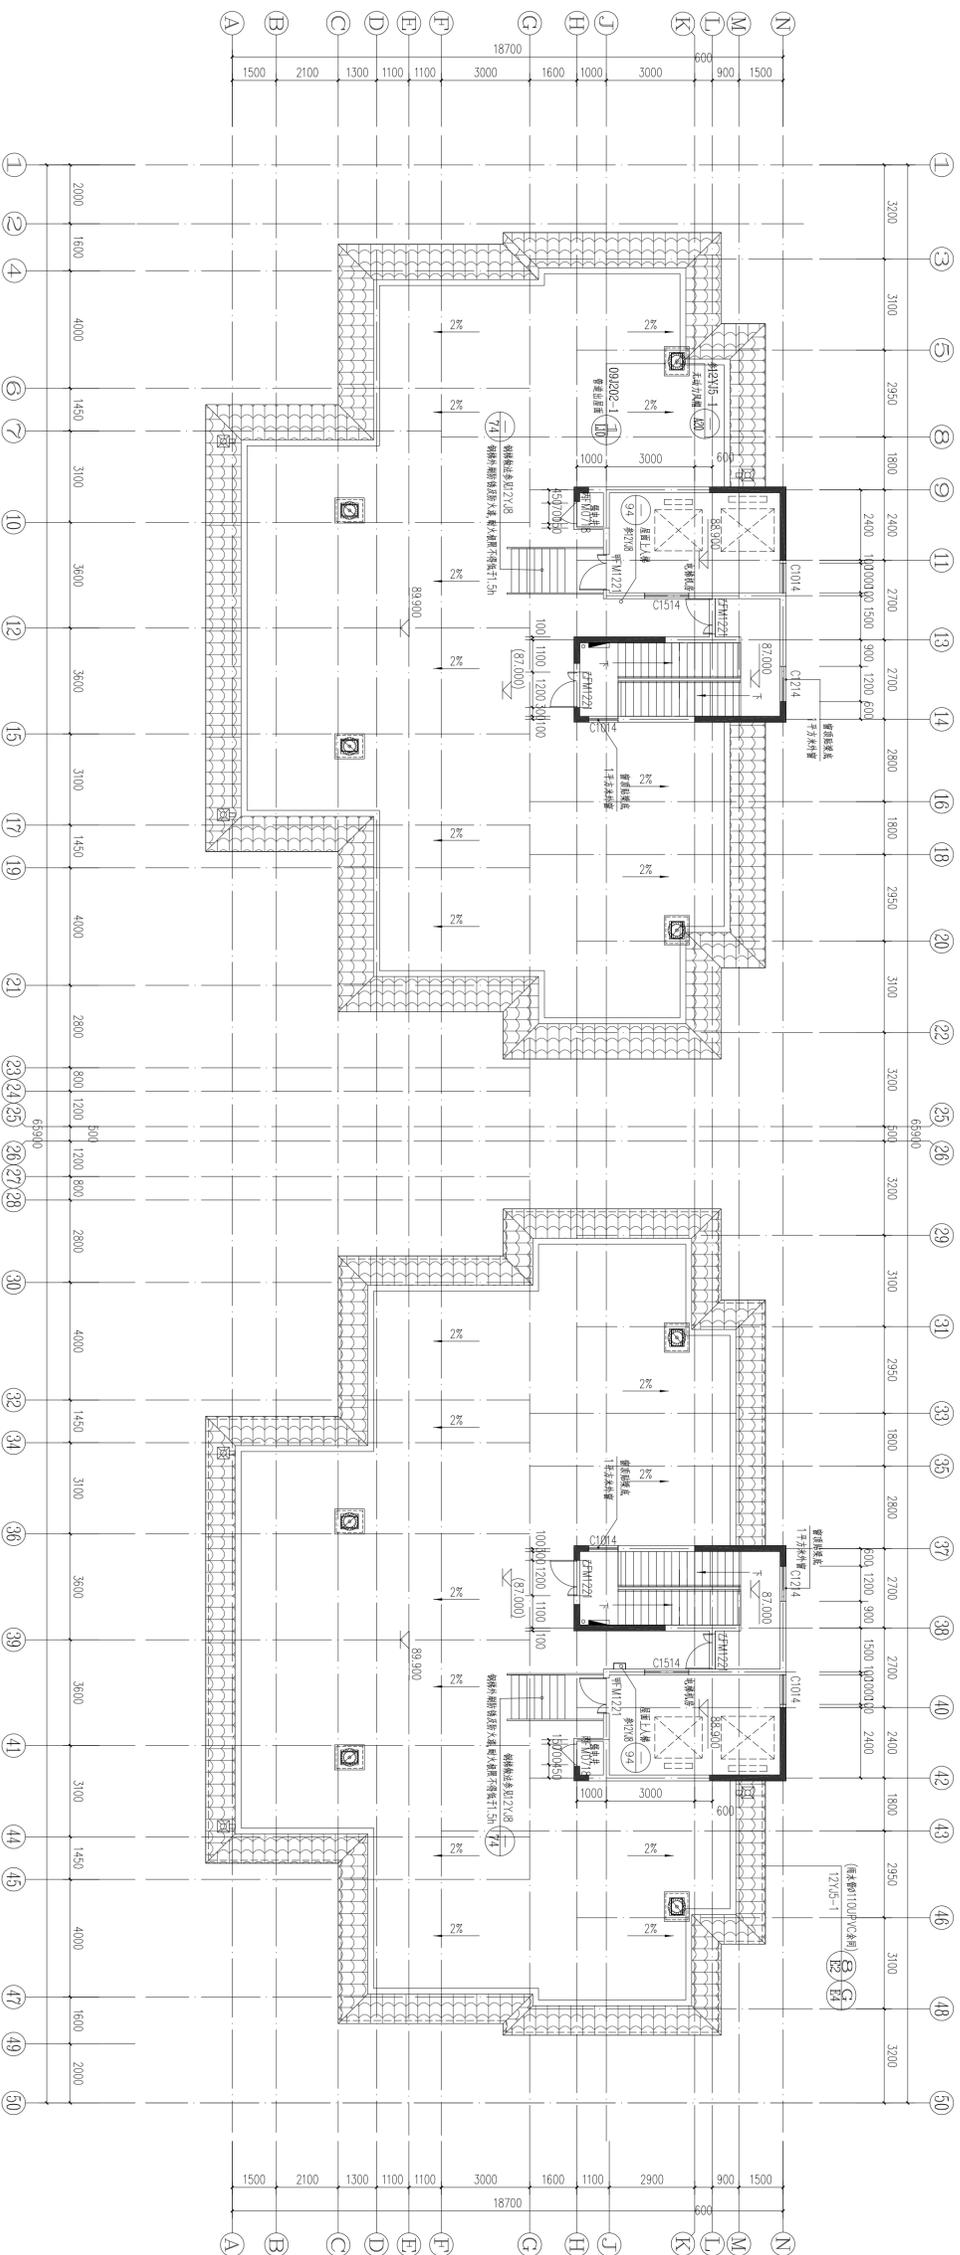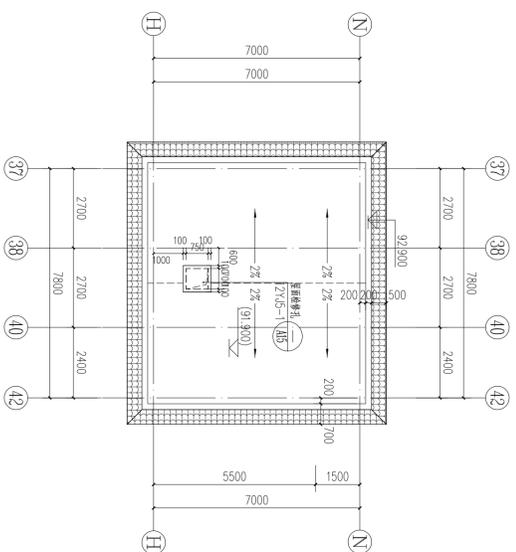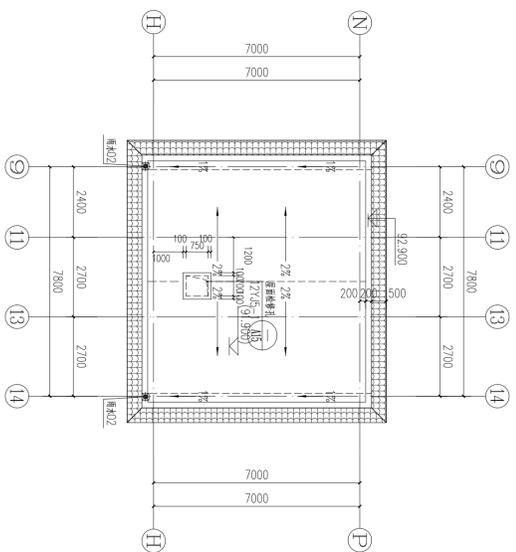

屋顶平面图 1:100  
 本工程屋面面积: 114.46m<sup>2</sup>

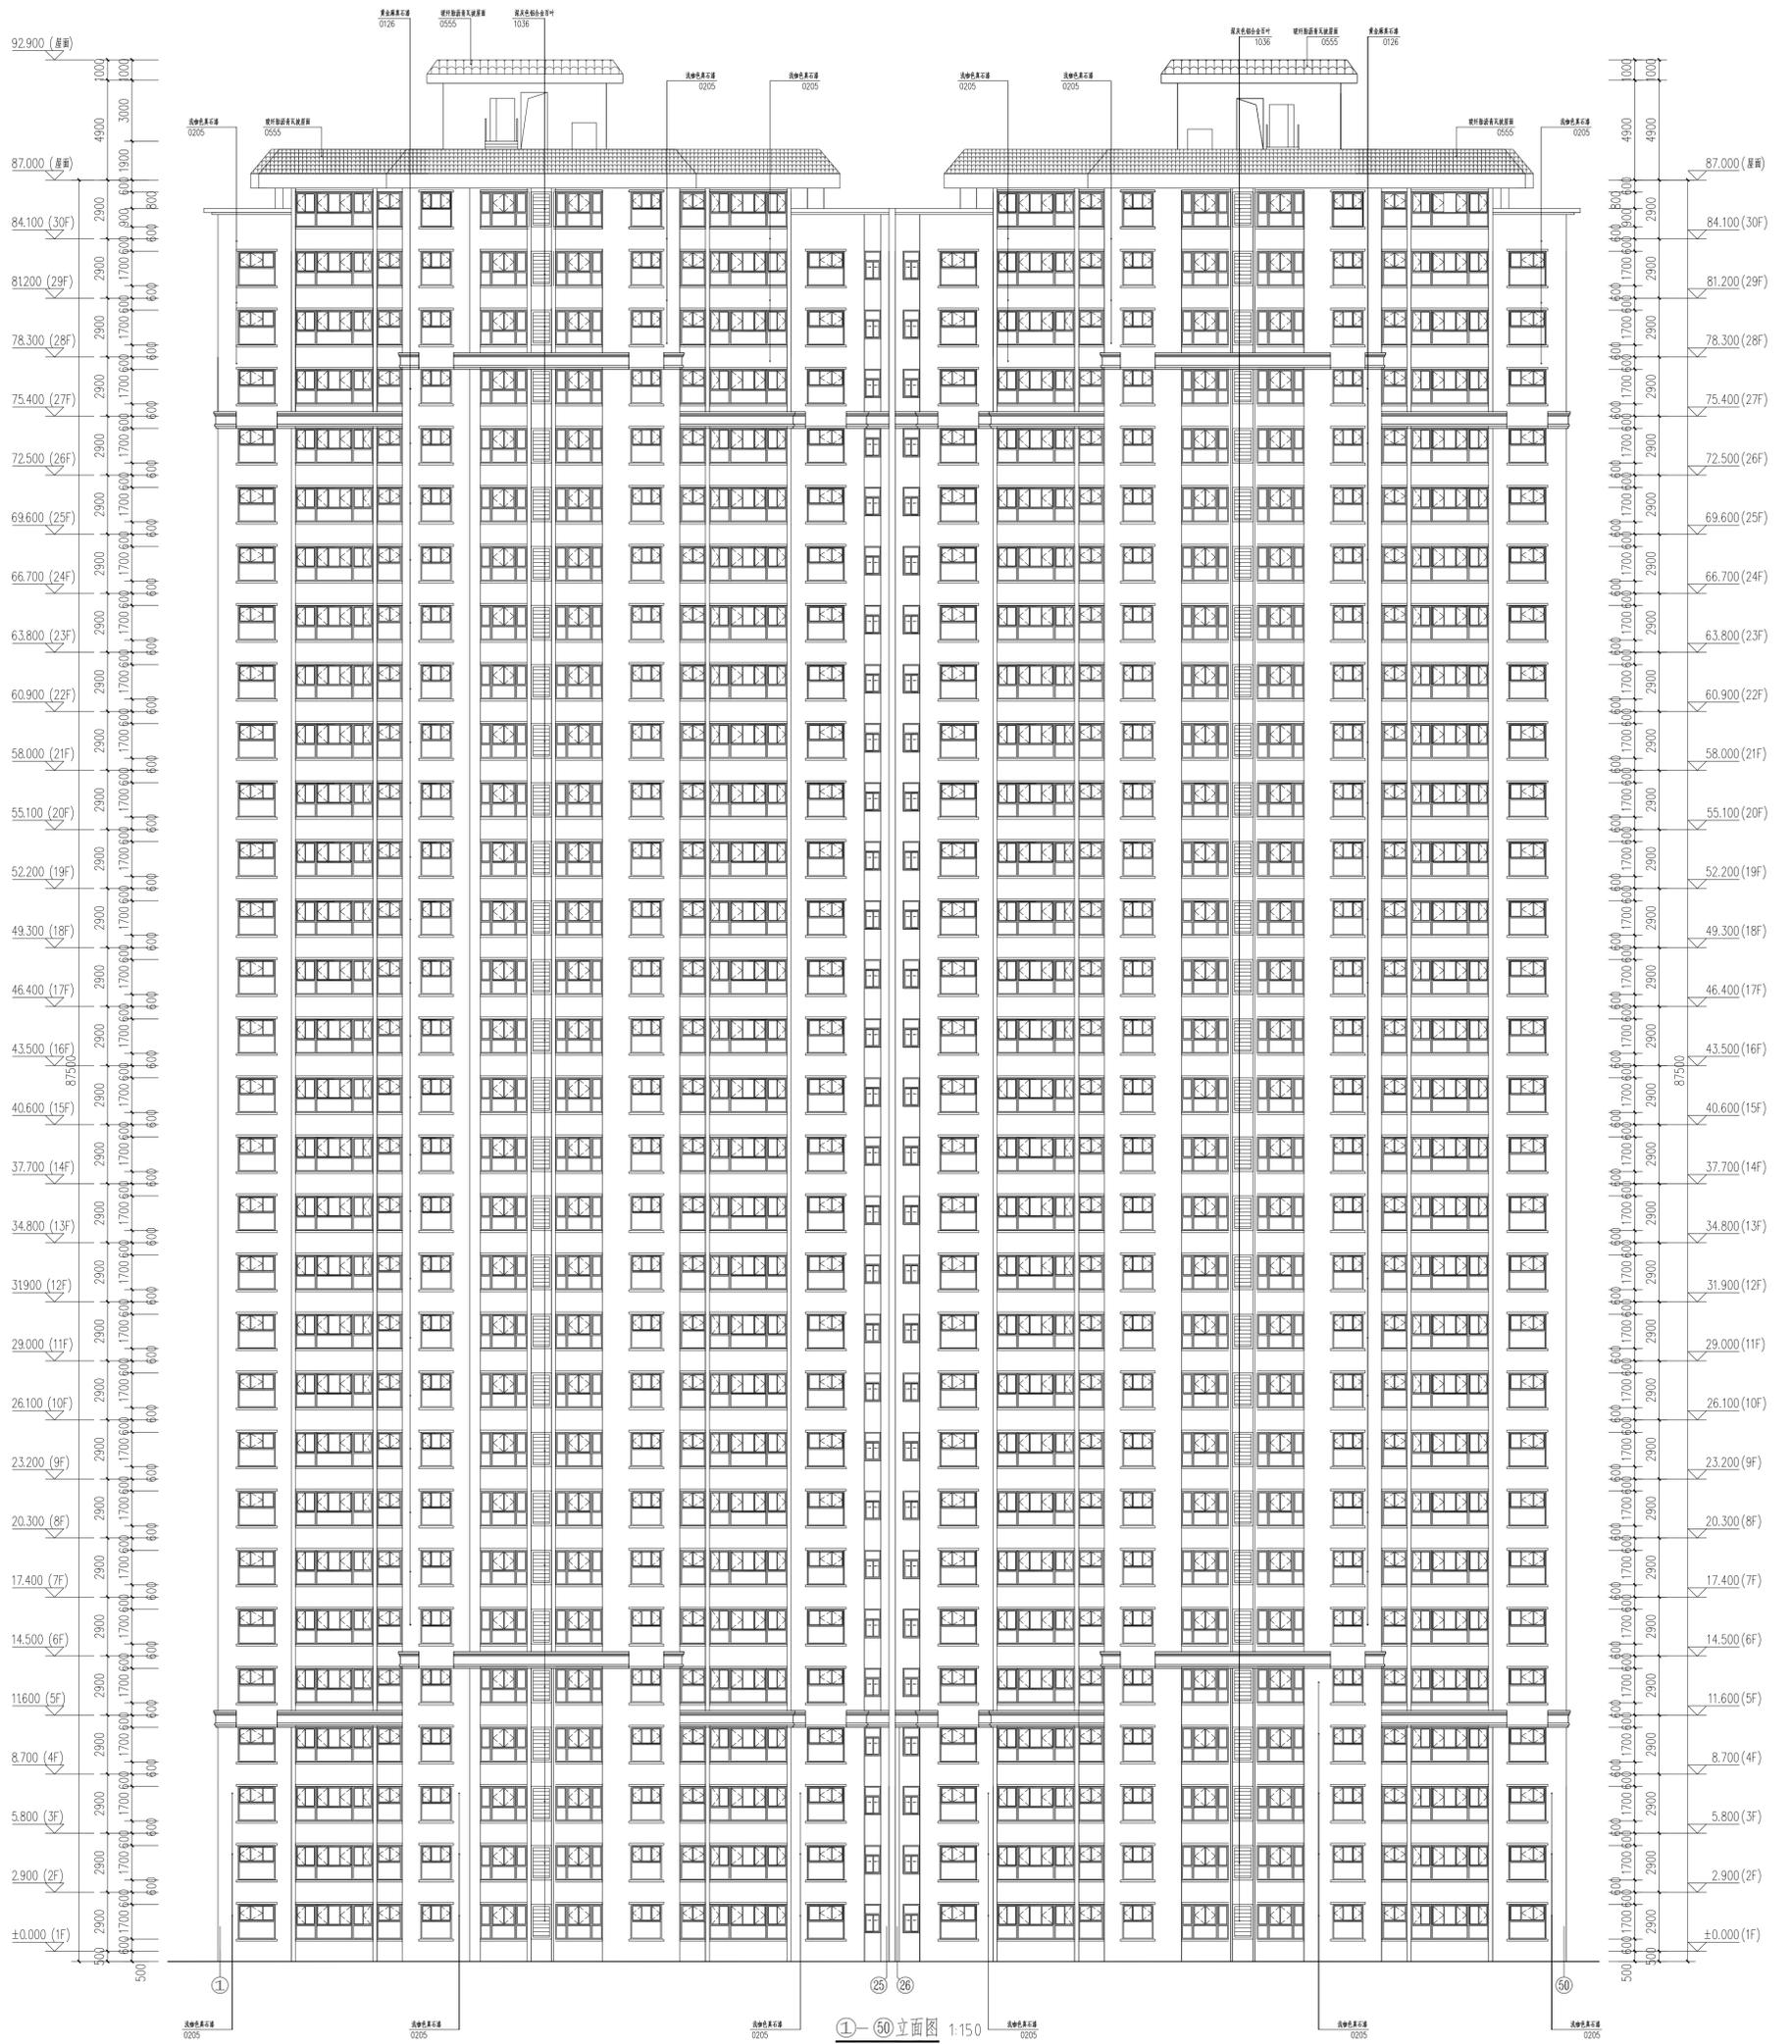

①-⑤0 立面图 1:150

