




地下二层平面图 1:100  
 本层建筑面积: 897.54m<sup>2</sup>

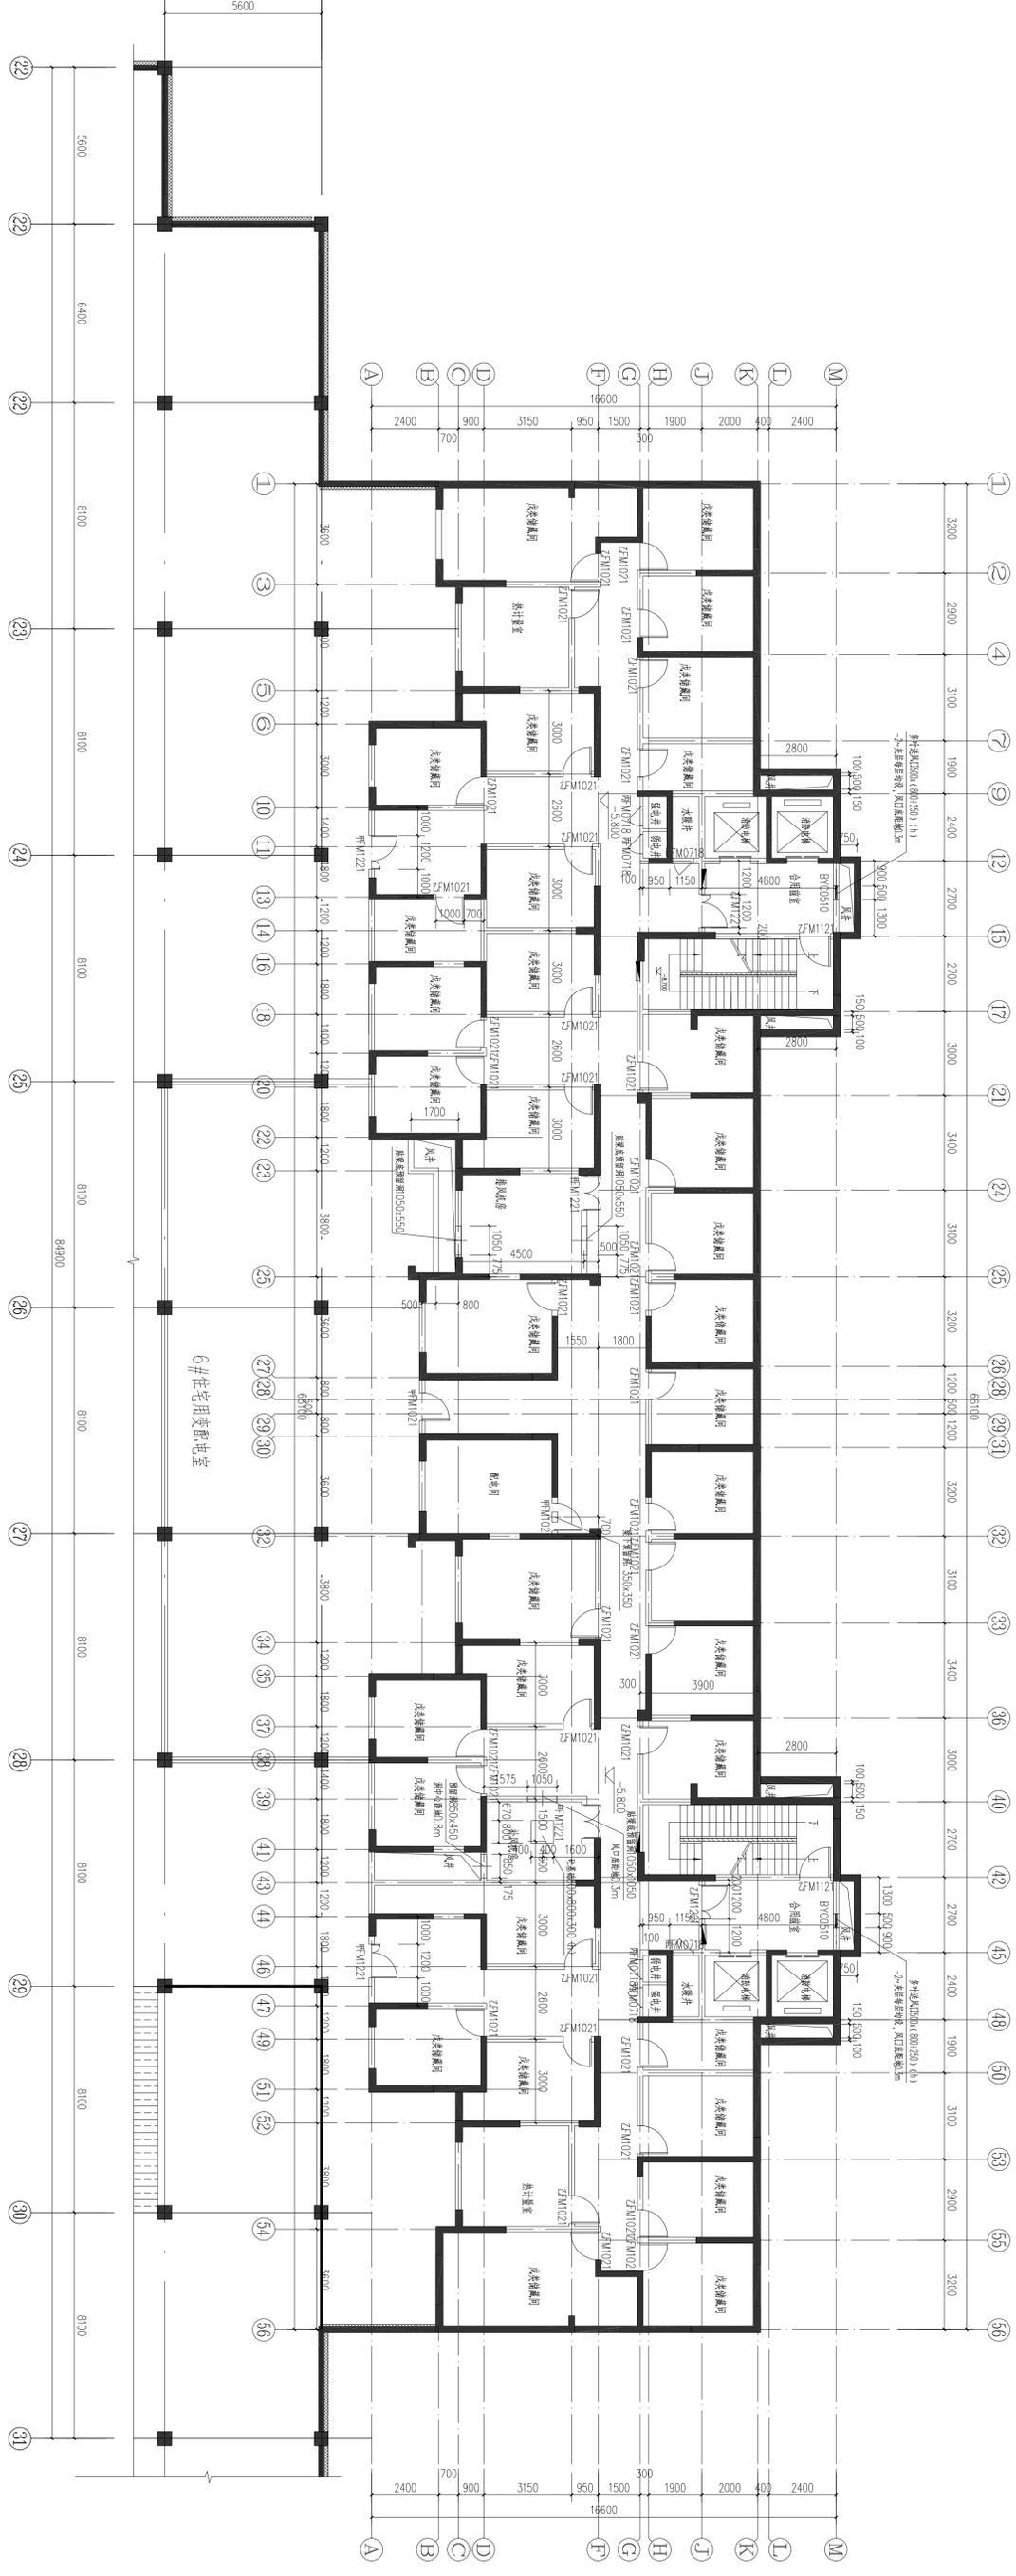

地下一层平面图 1:100  
 本层建筑面积: 897.54m<sup>2</sup>

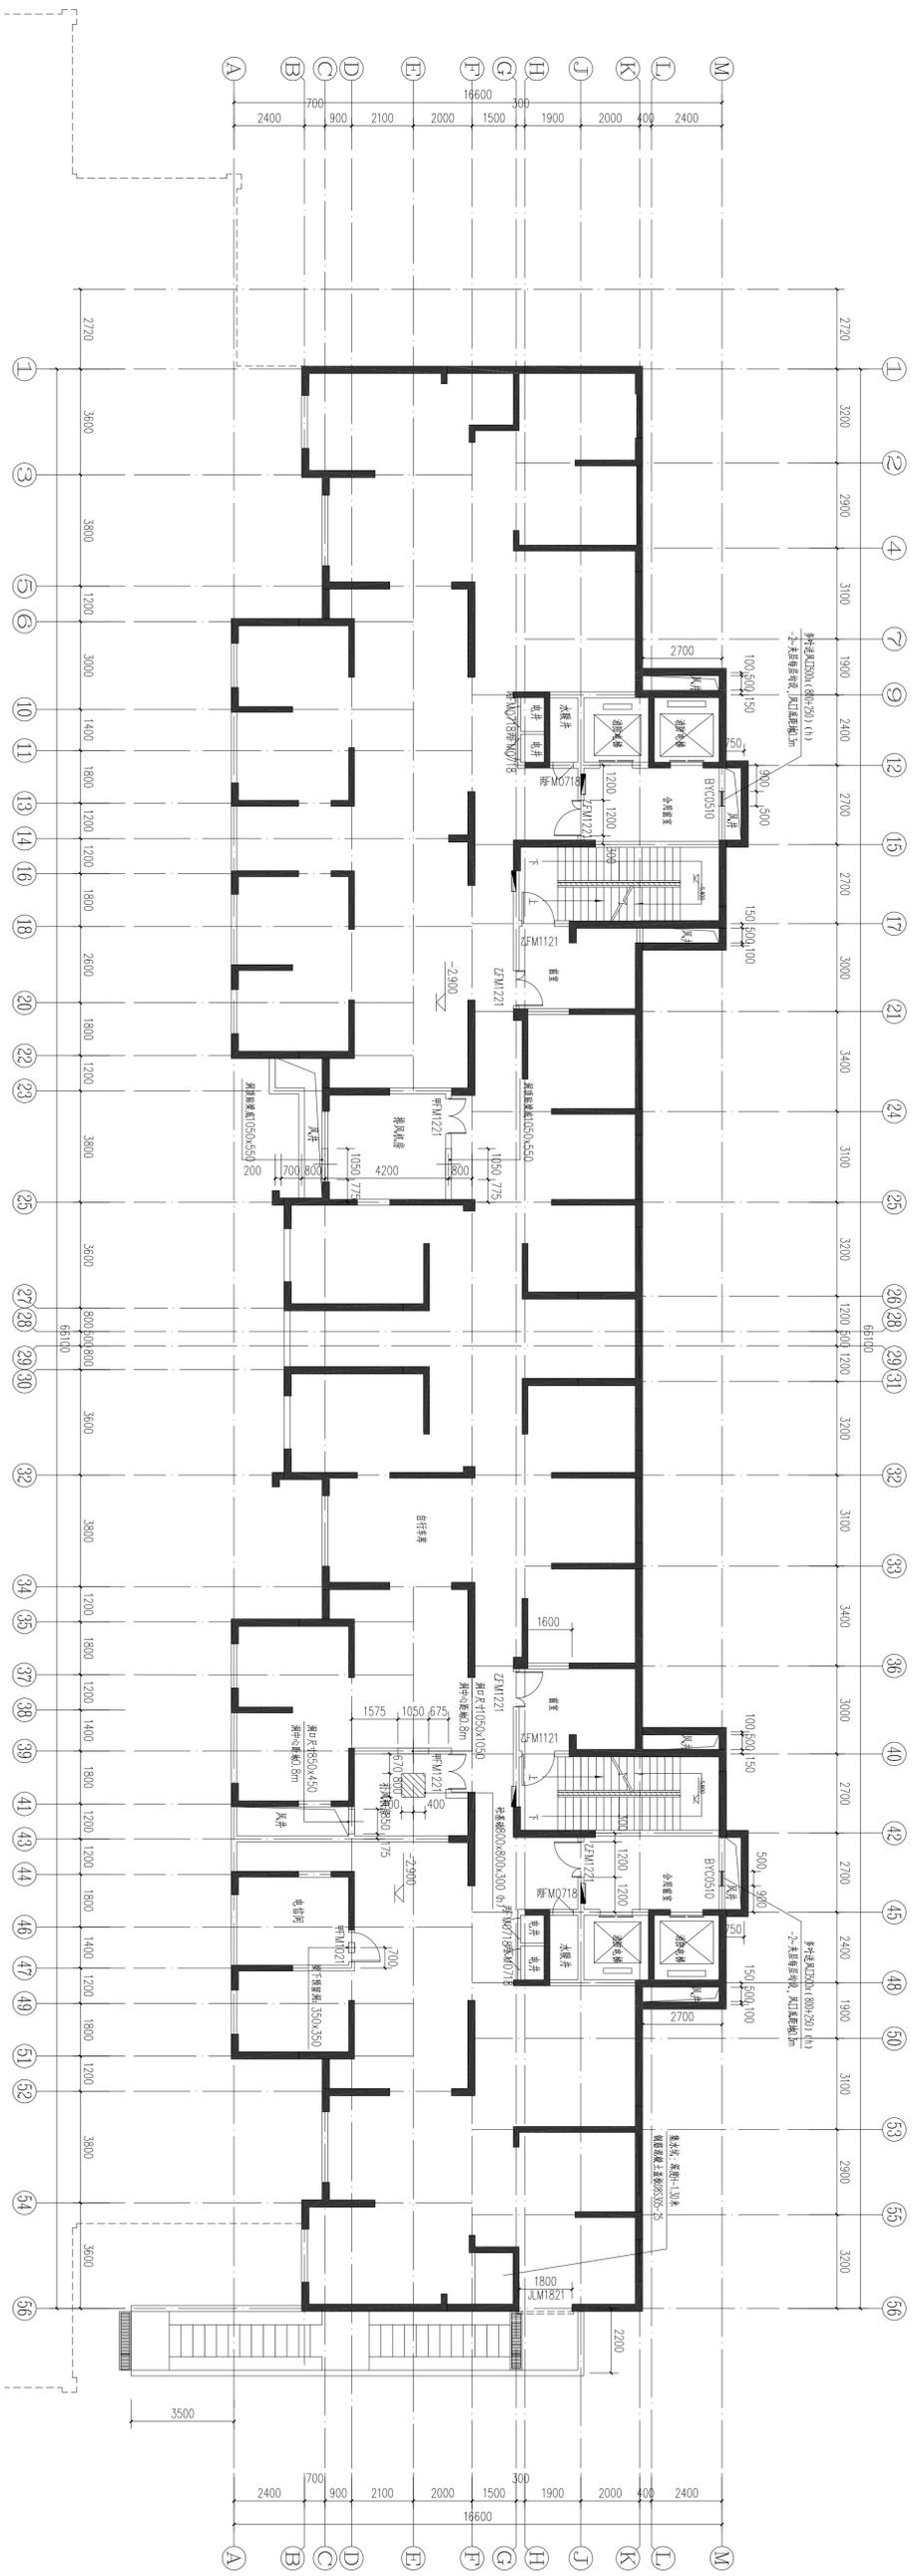


地下夹层平面图 1:100  
 本层建筑面积: 918.38m<sup>2</sup>

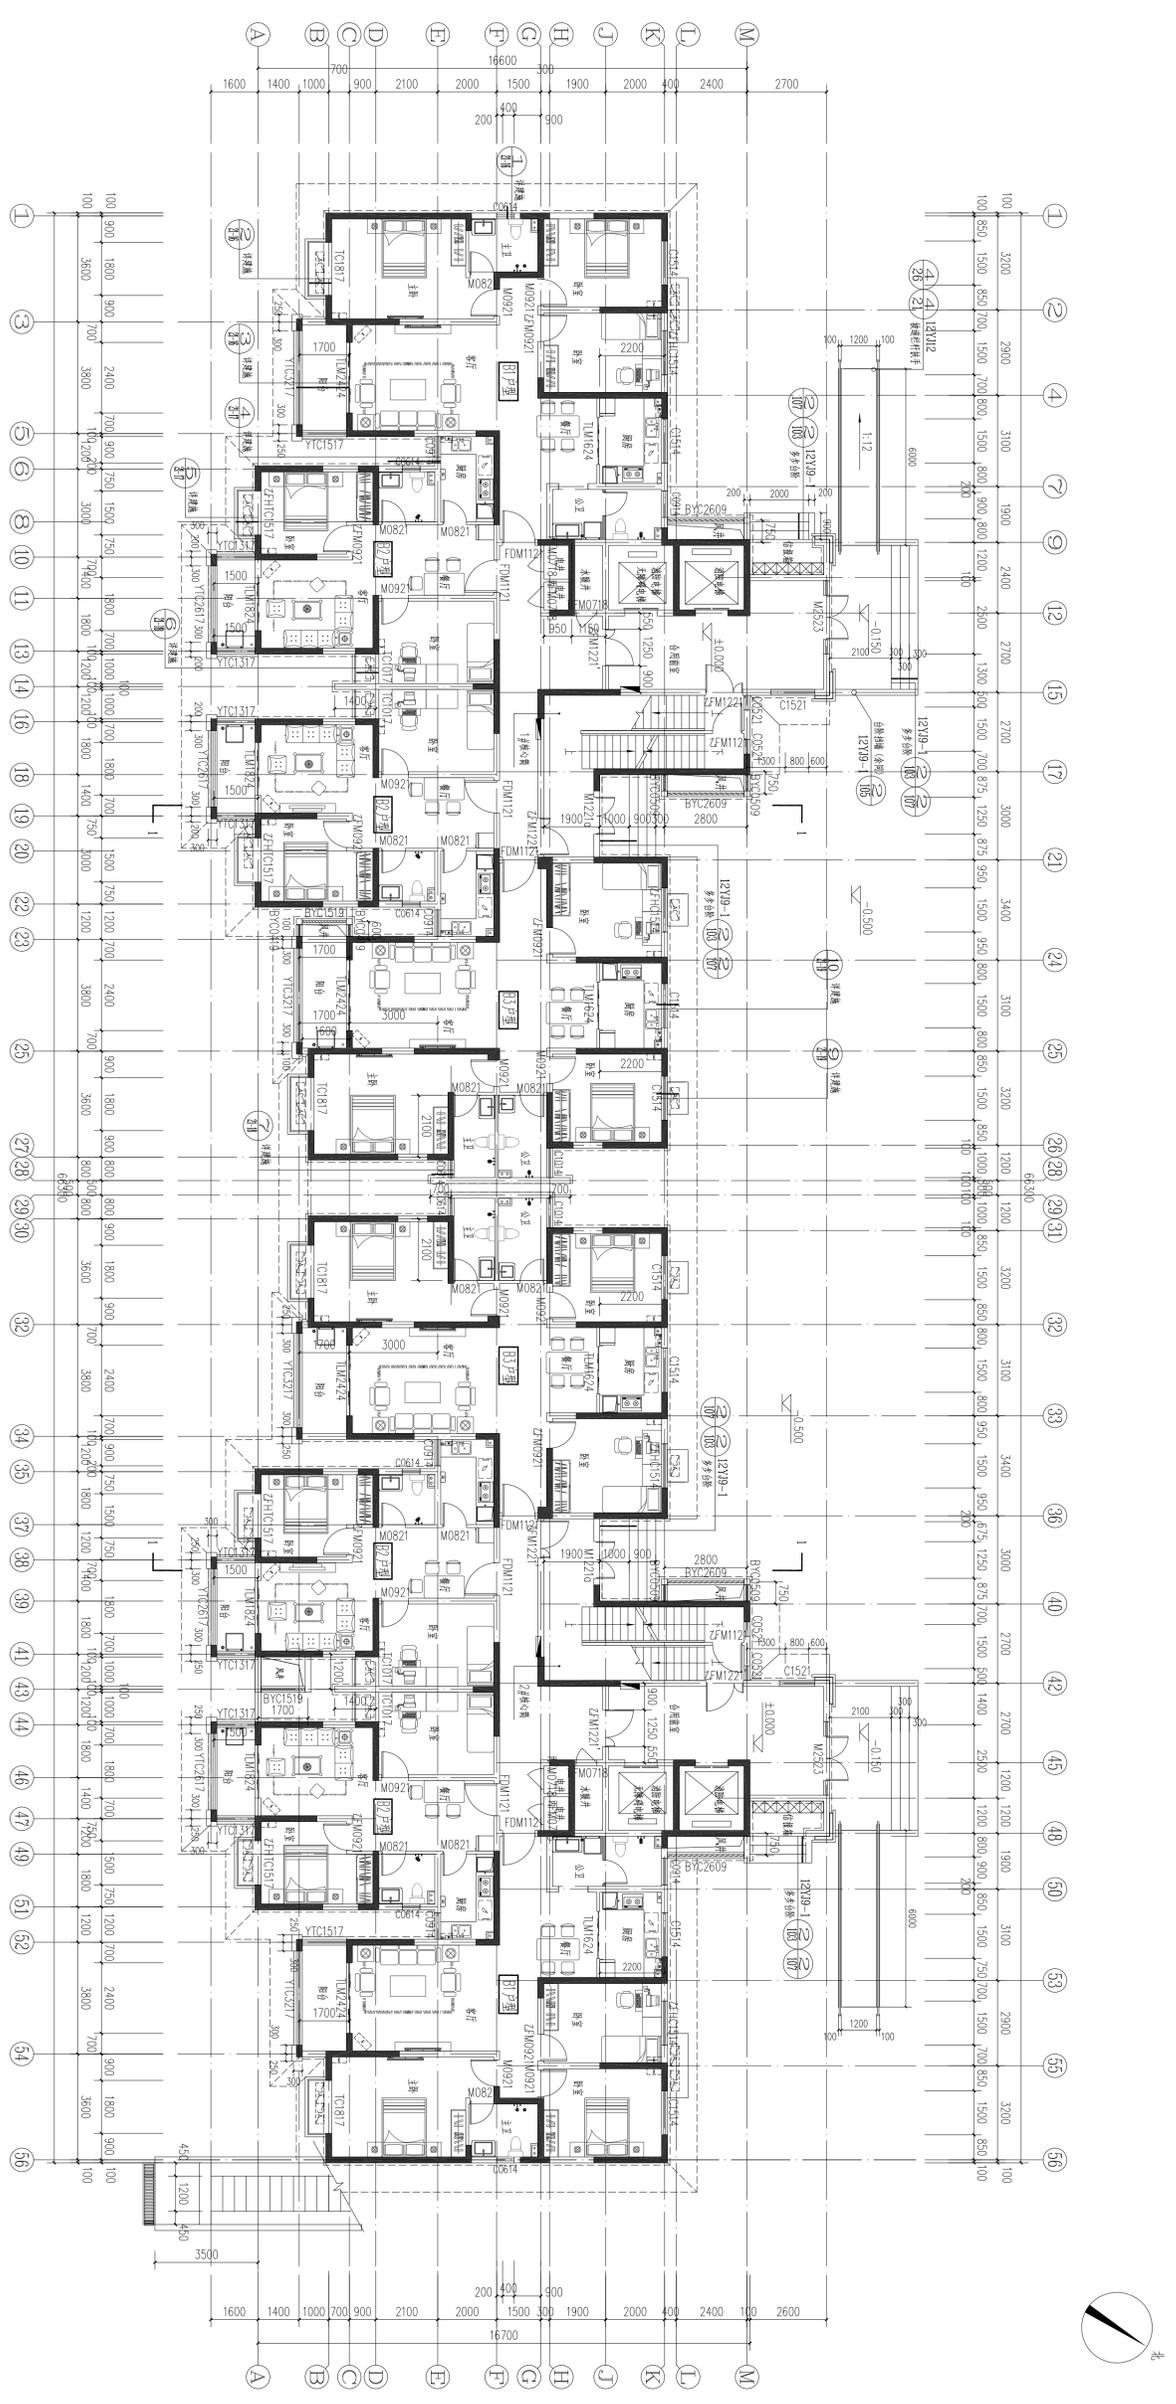


一层平面图 1:100


本层建筑面积: 911.23m<sup>2</sup>

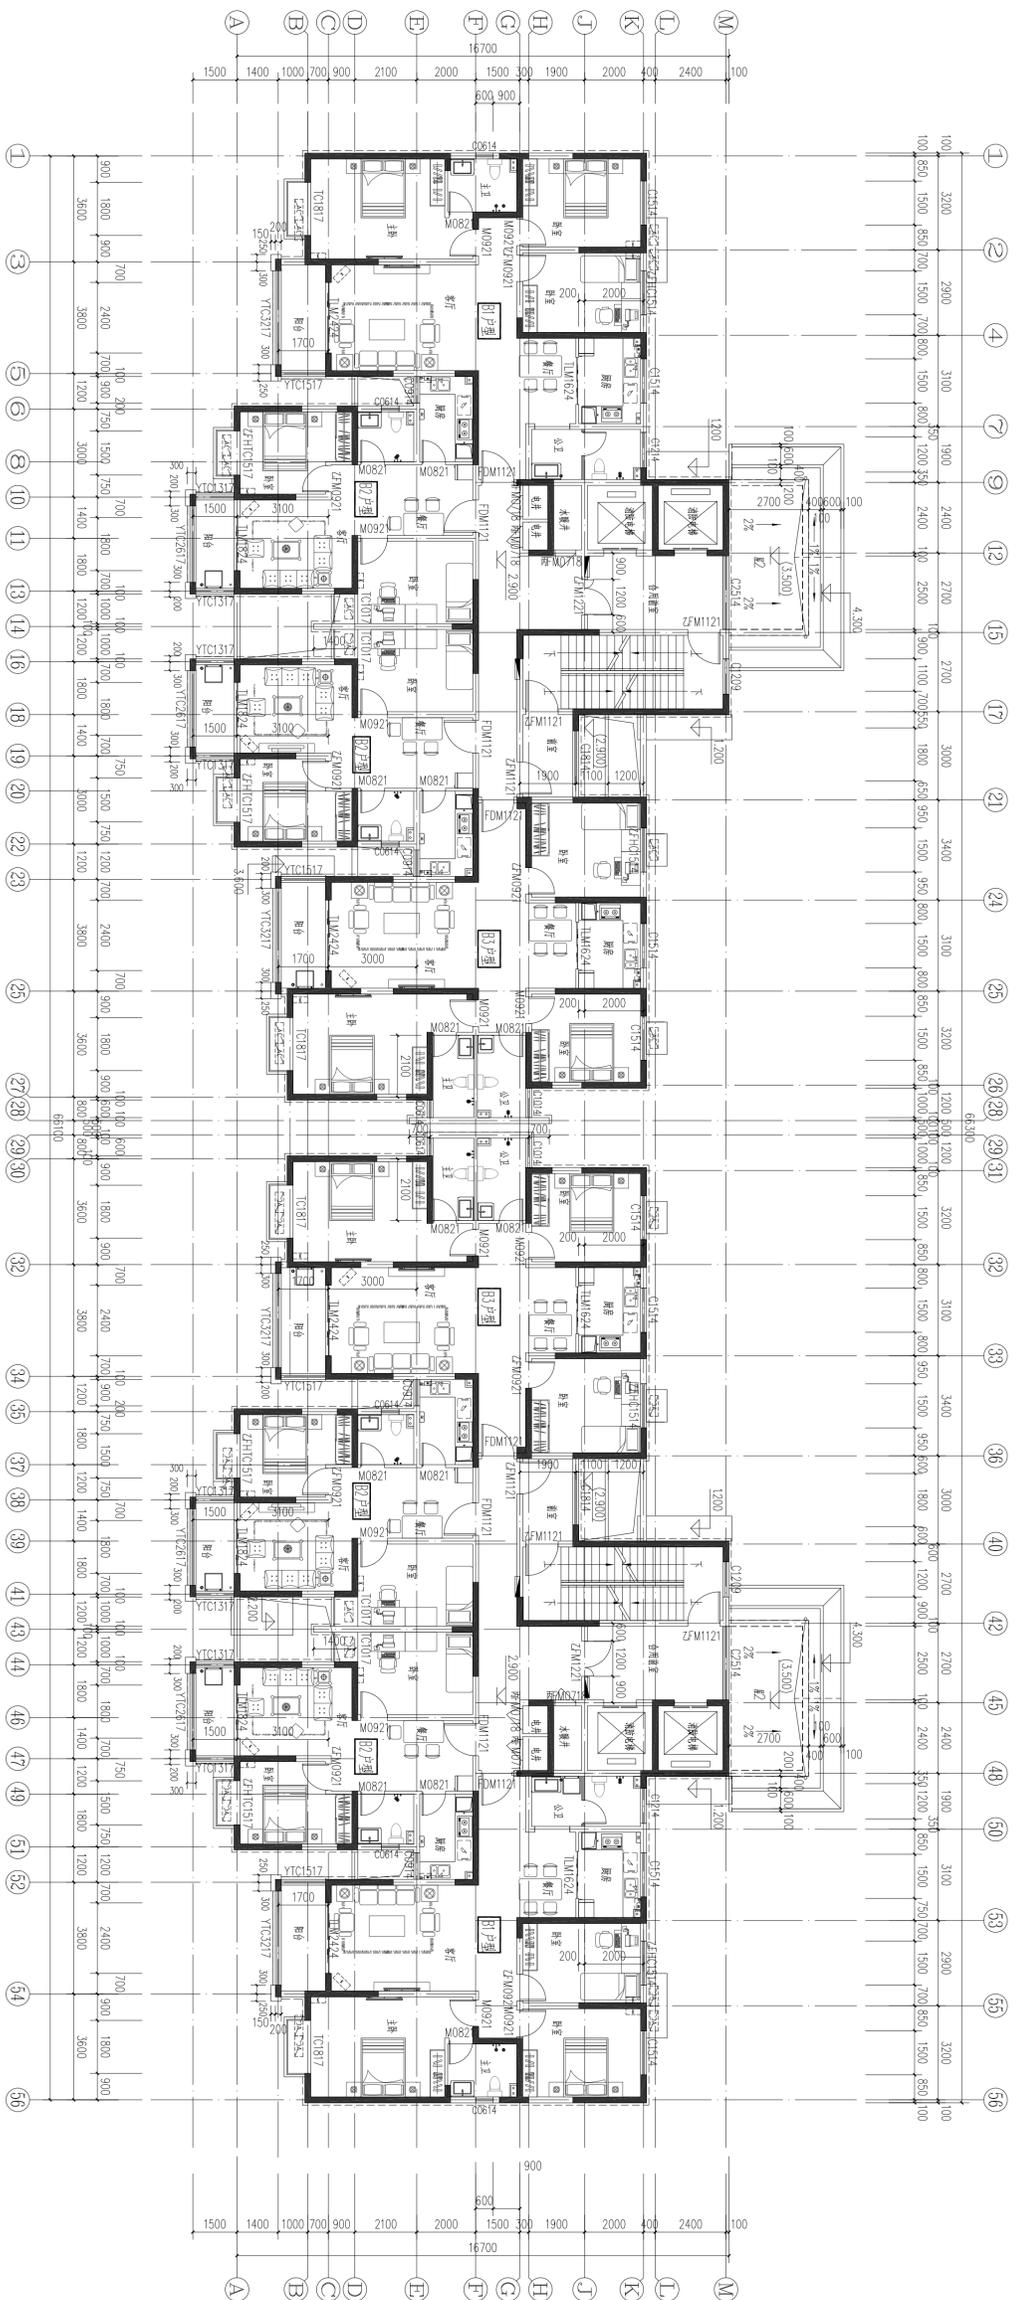

二层平面图 1:100  
 本层建筑面积: 891.22m<sup>2</sup>

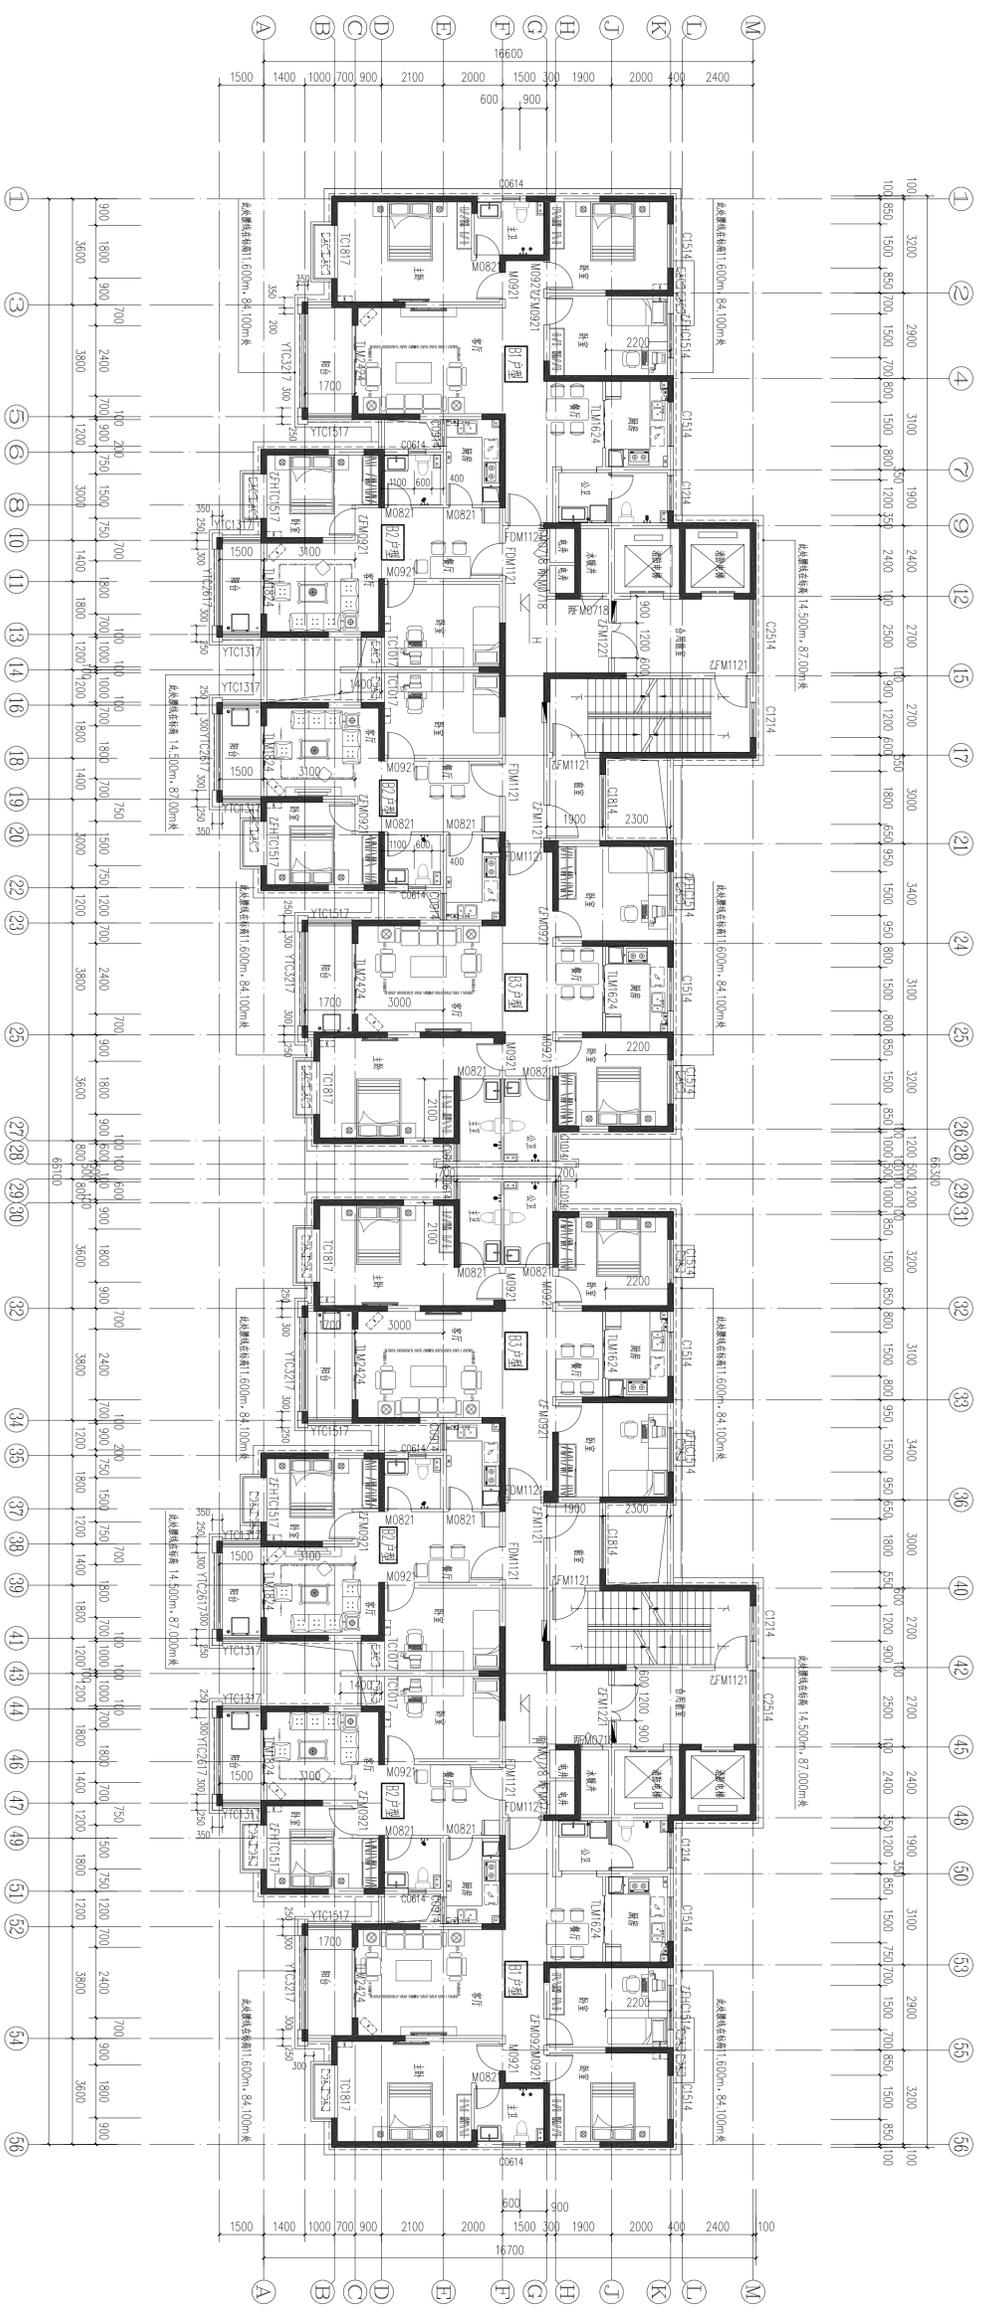


三十三层平面图 1:100  
 本层建筑面积: 891.22m<sup>2</sup>

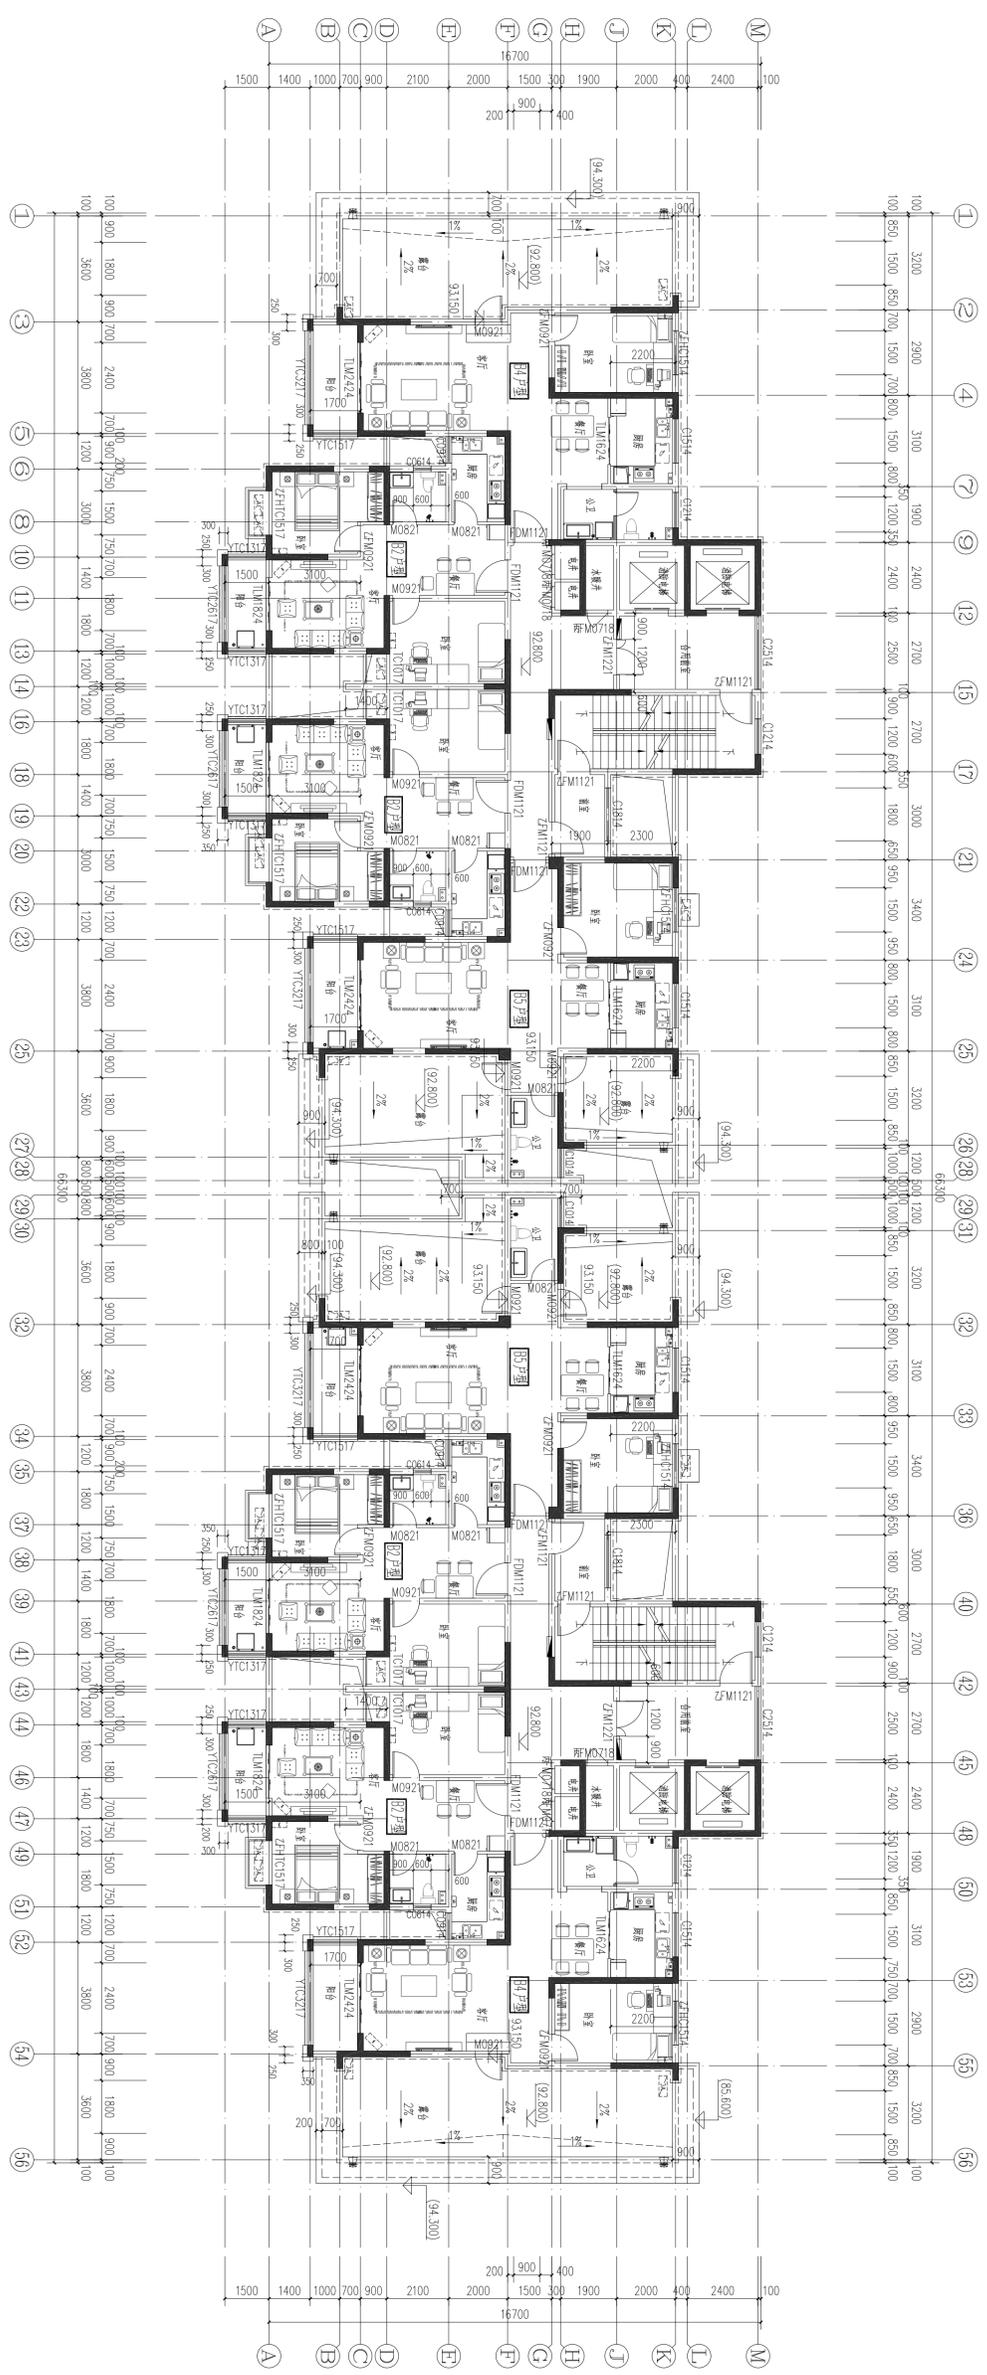


三十三层平面图 1:100  
 本层建筑面积: 738.26m<sup>2</sup>




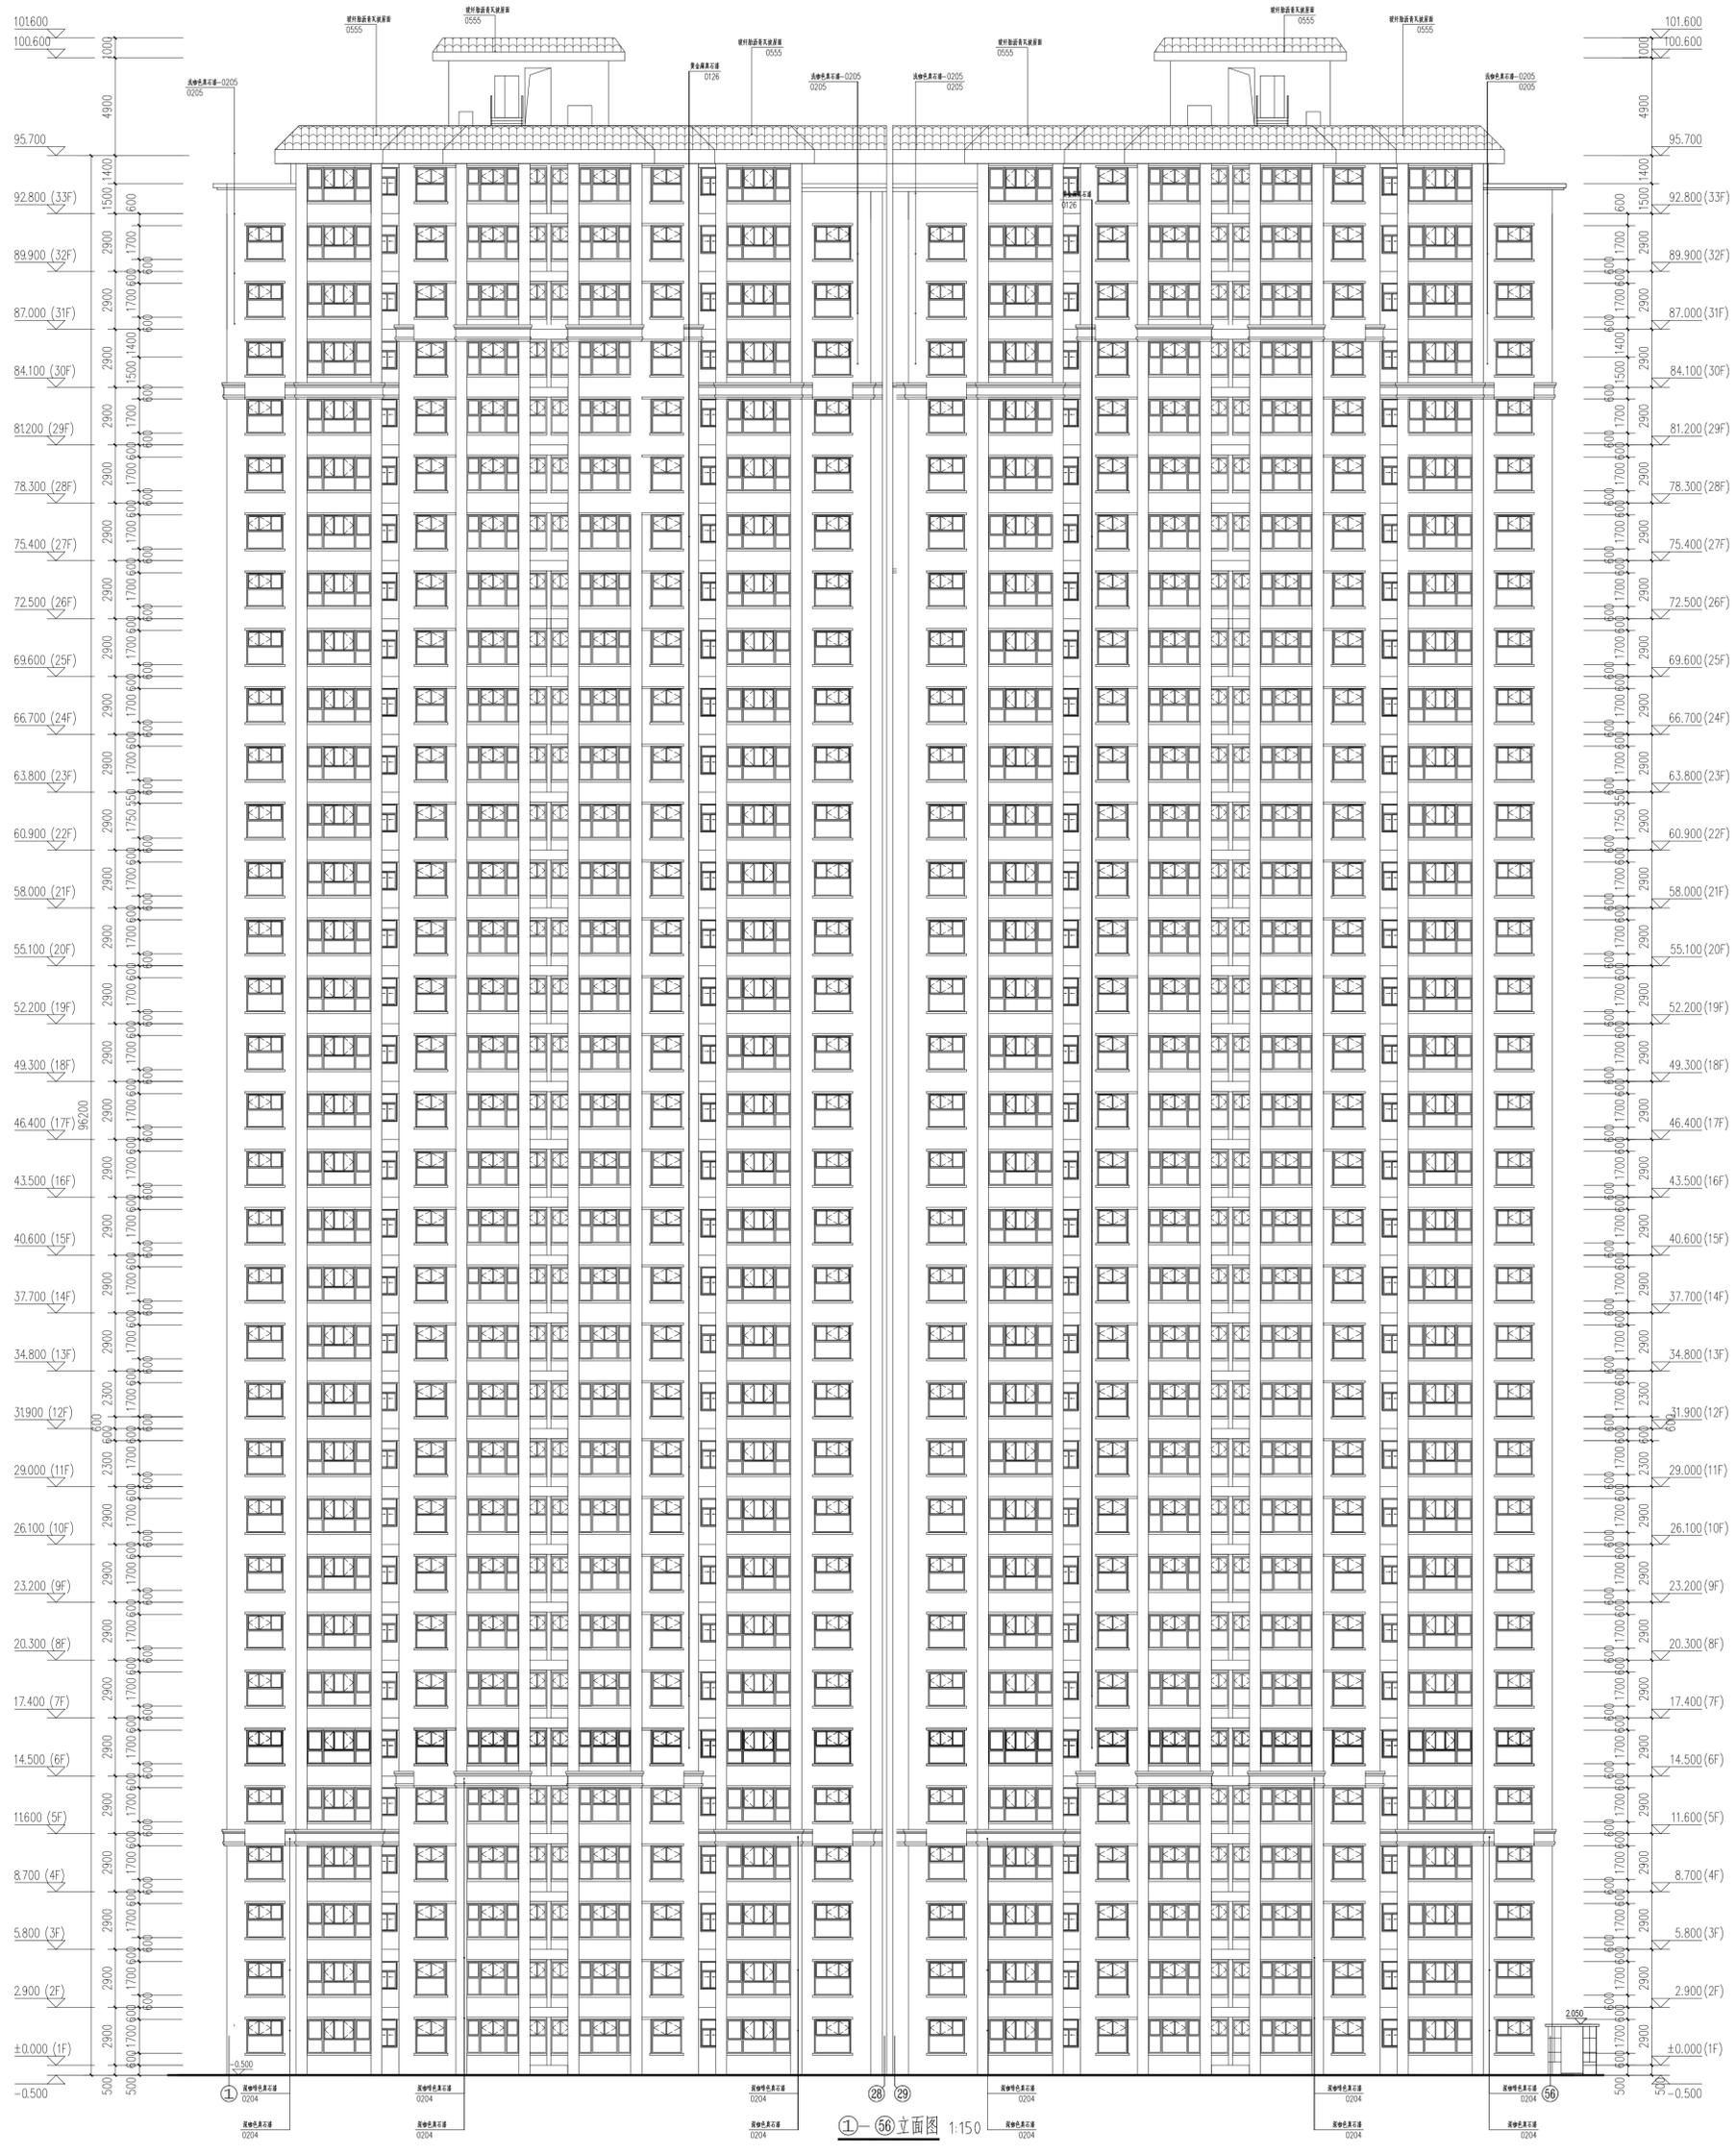


①-56 立面图 1:150

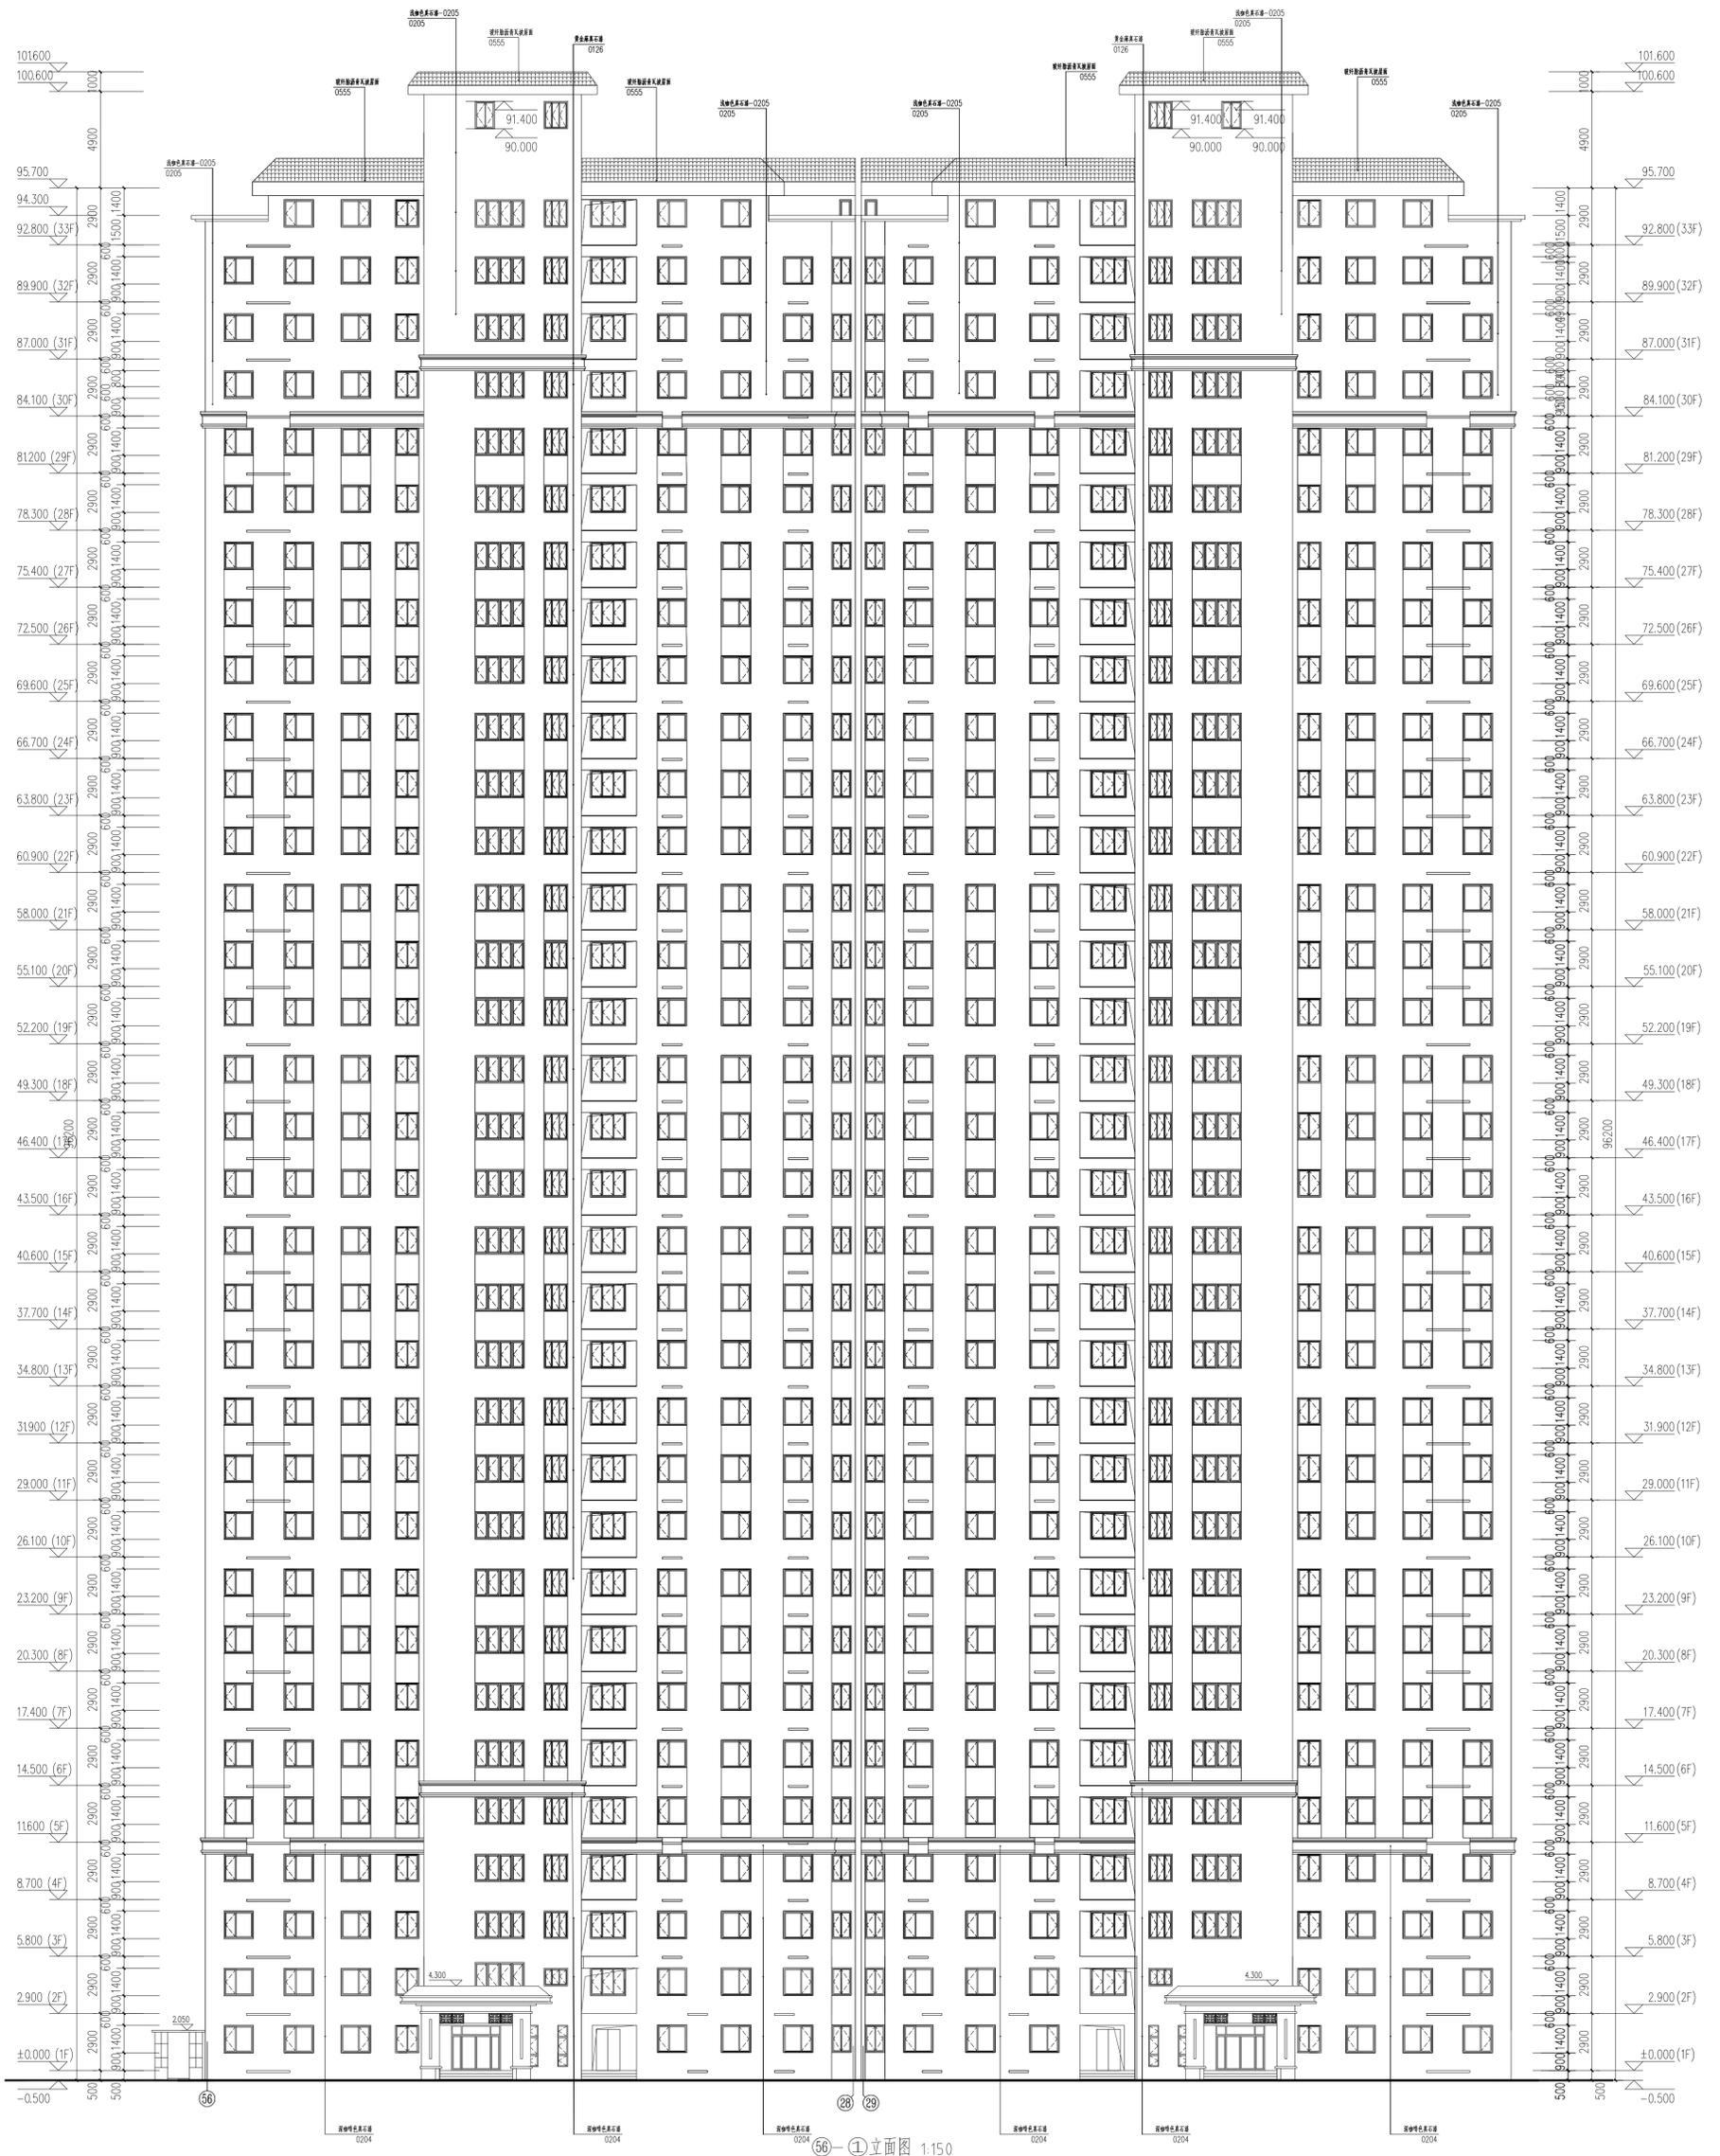


56-1 立面图 1:150

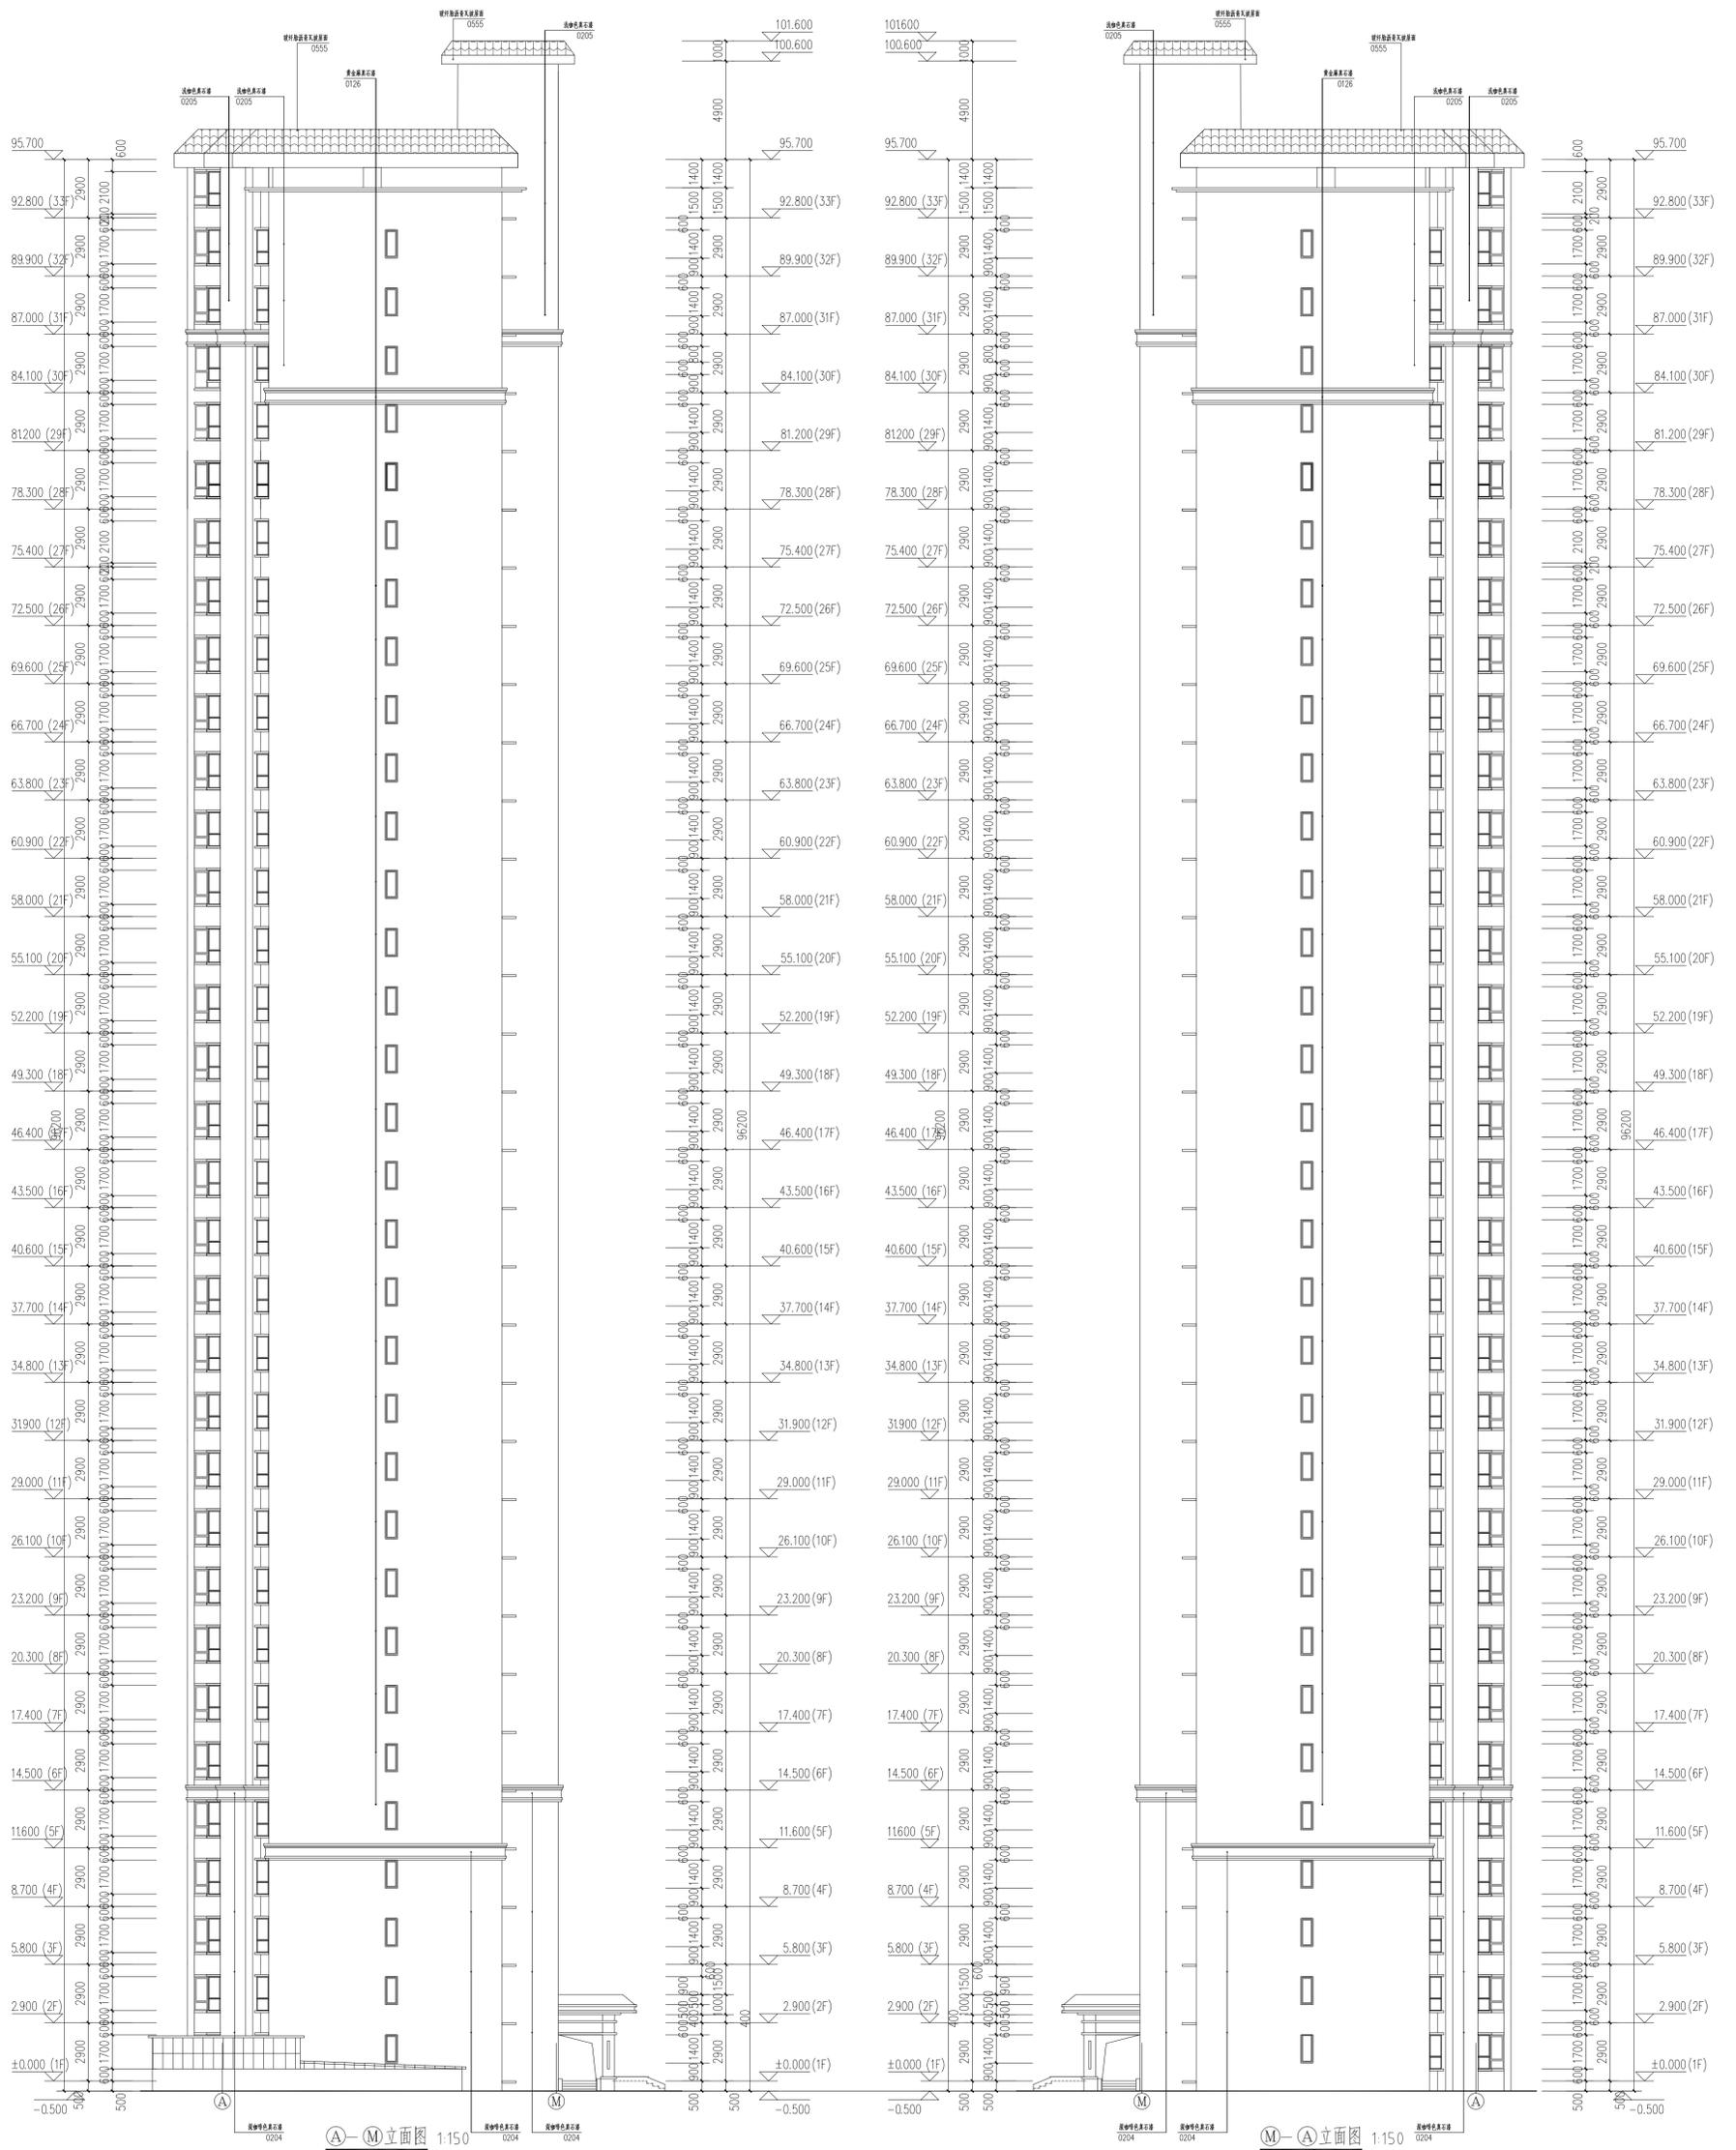


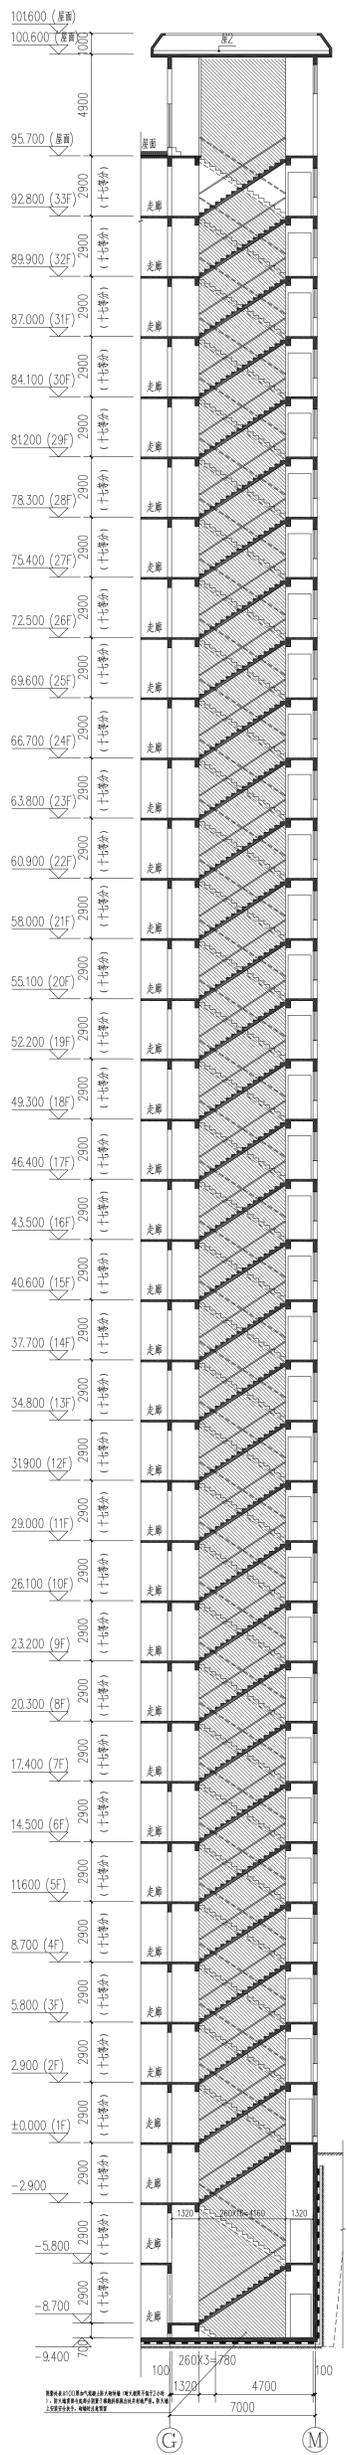

1#2#核心筒A-剖面图 1:150

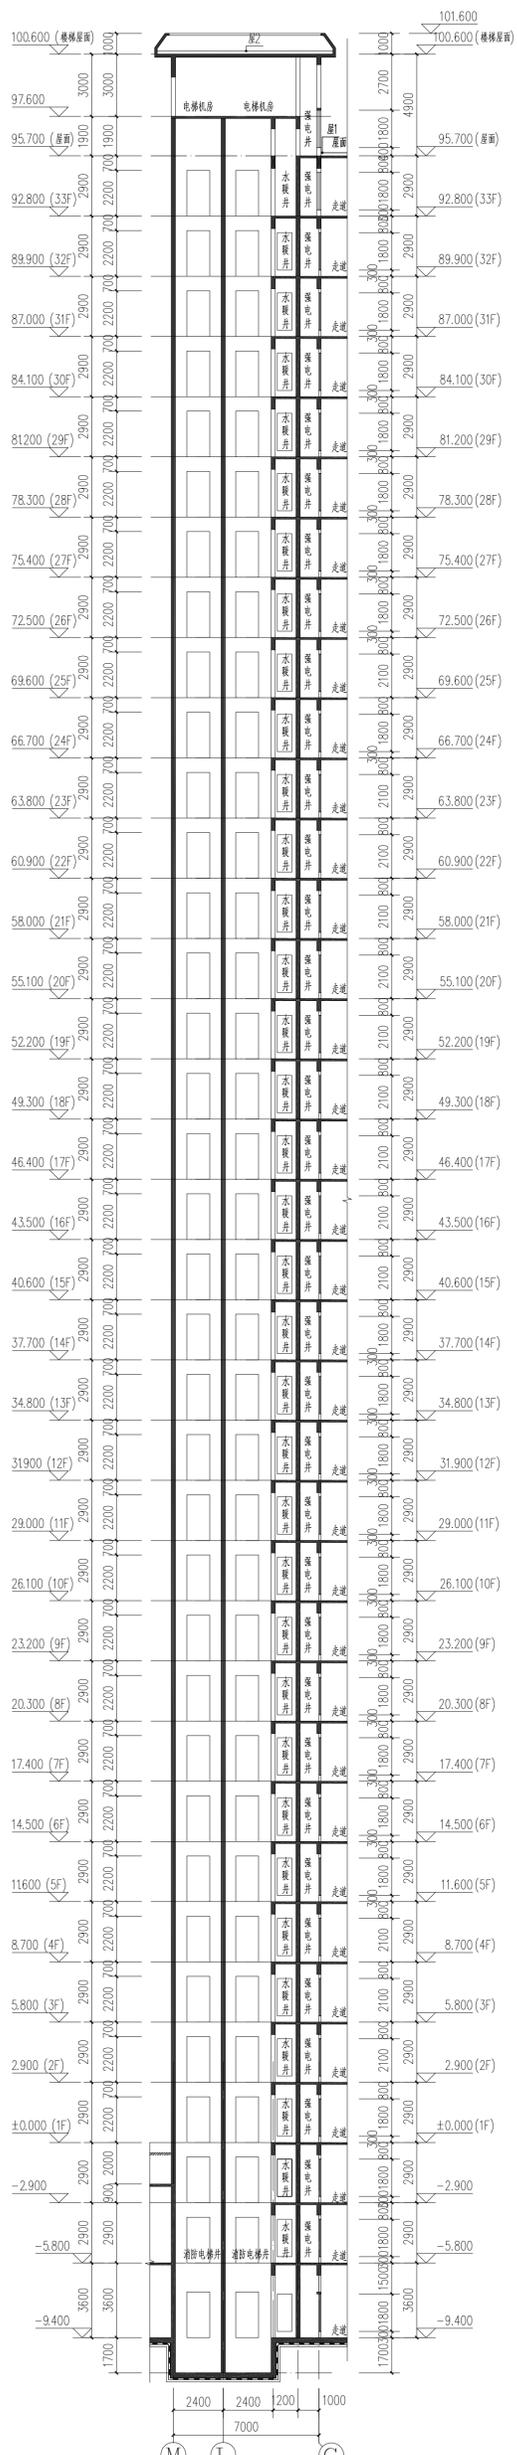

1#2#核心筒B-剖面图 1:150

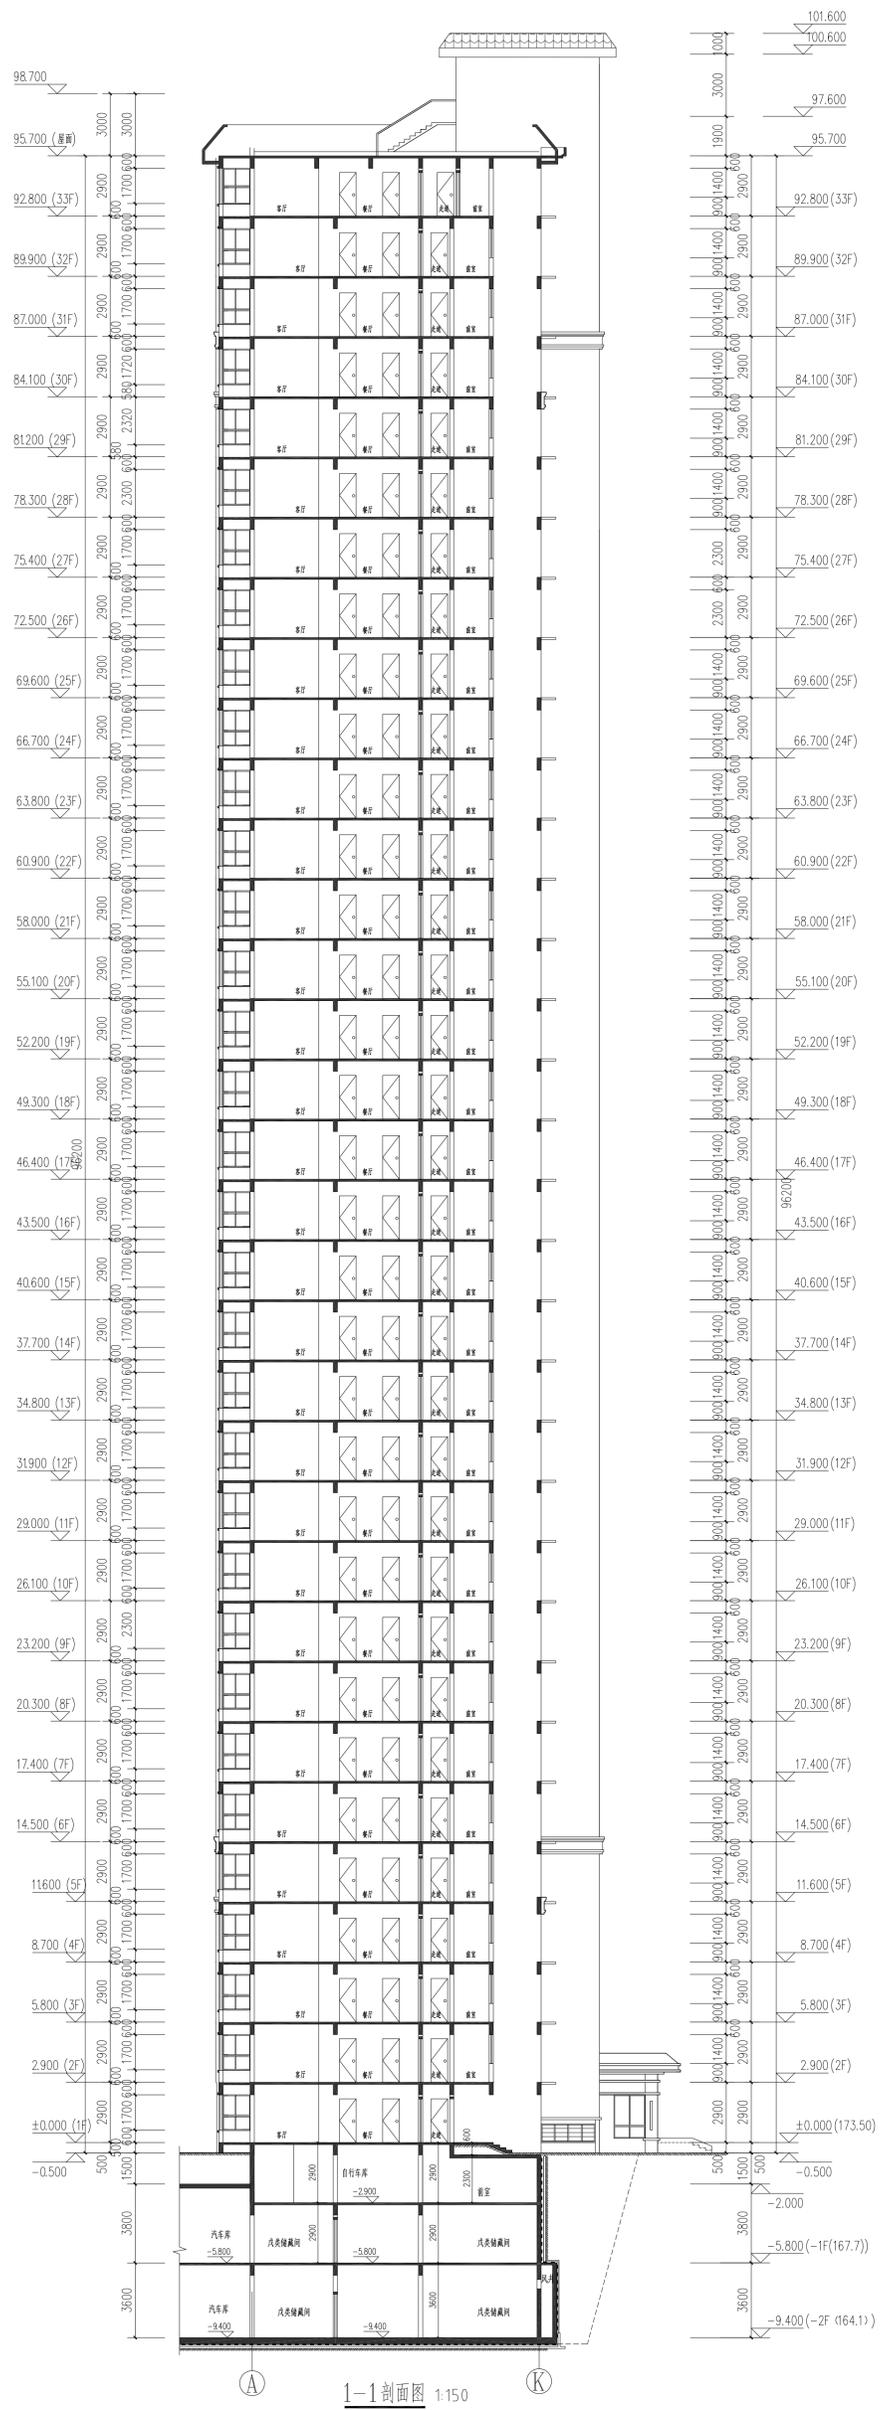

1-1剖面图 1:150