





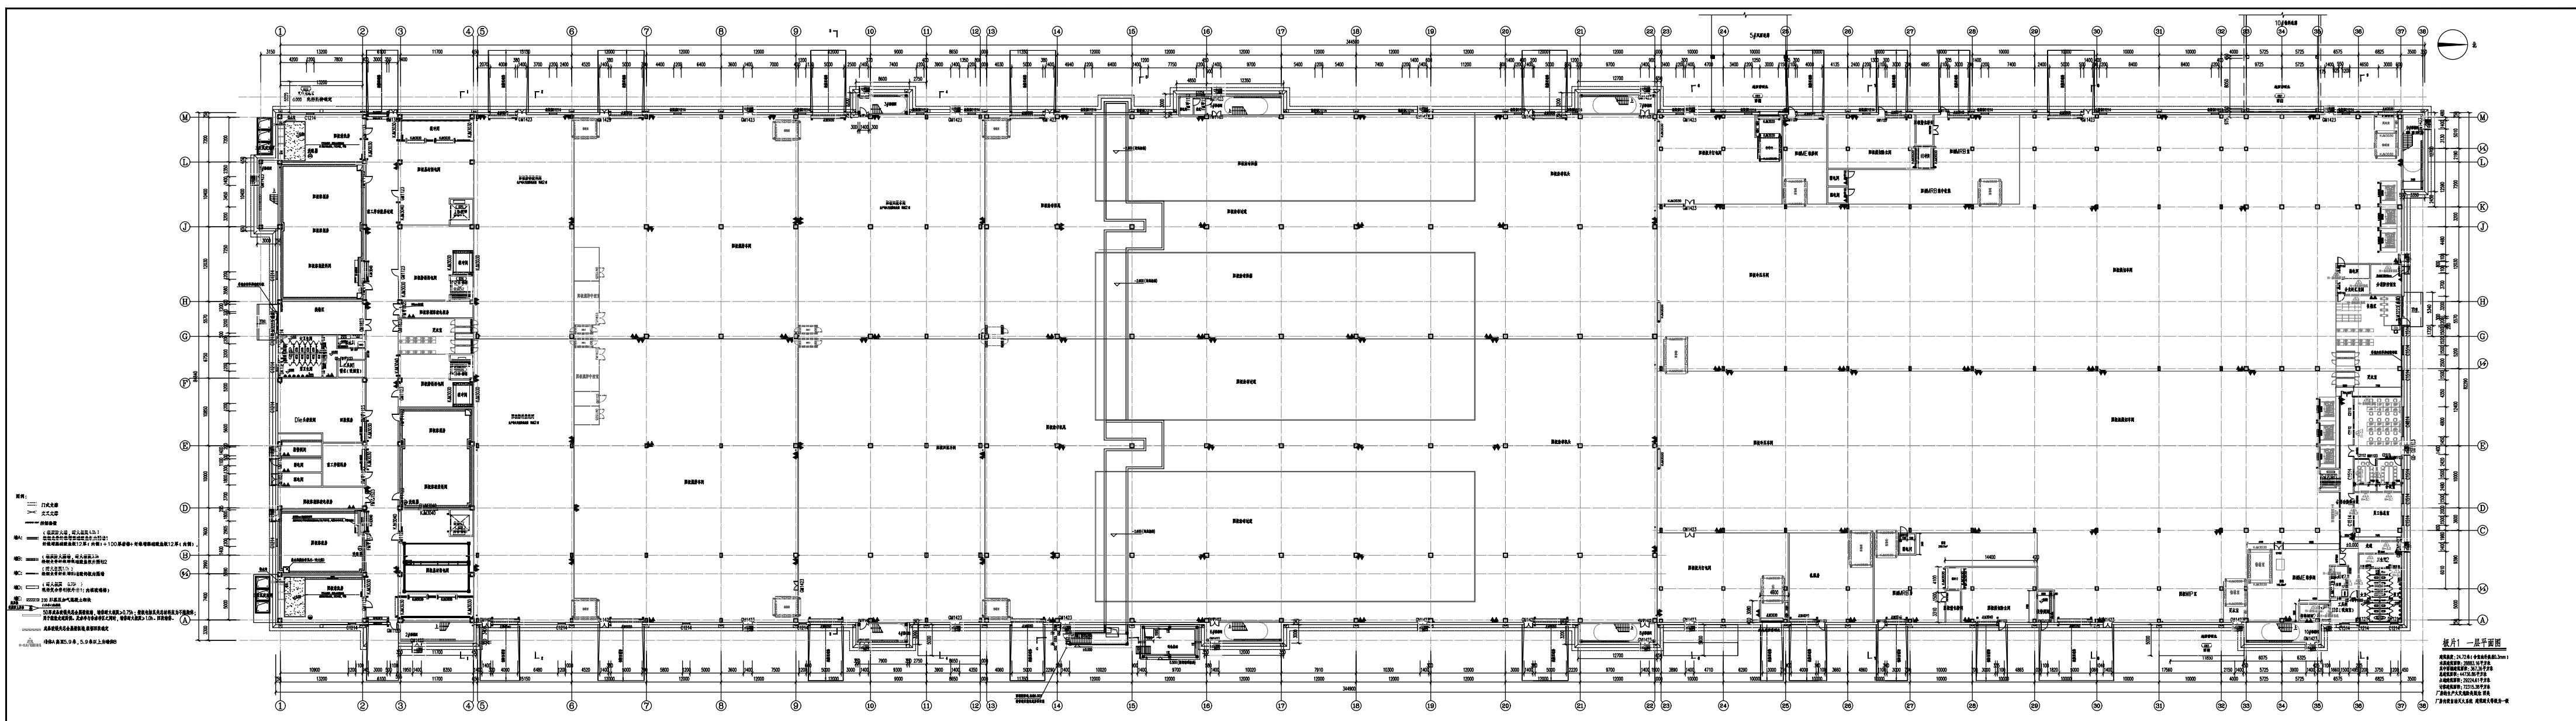

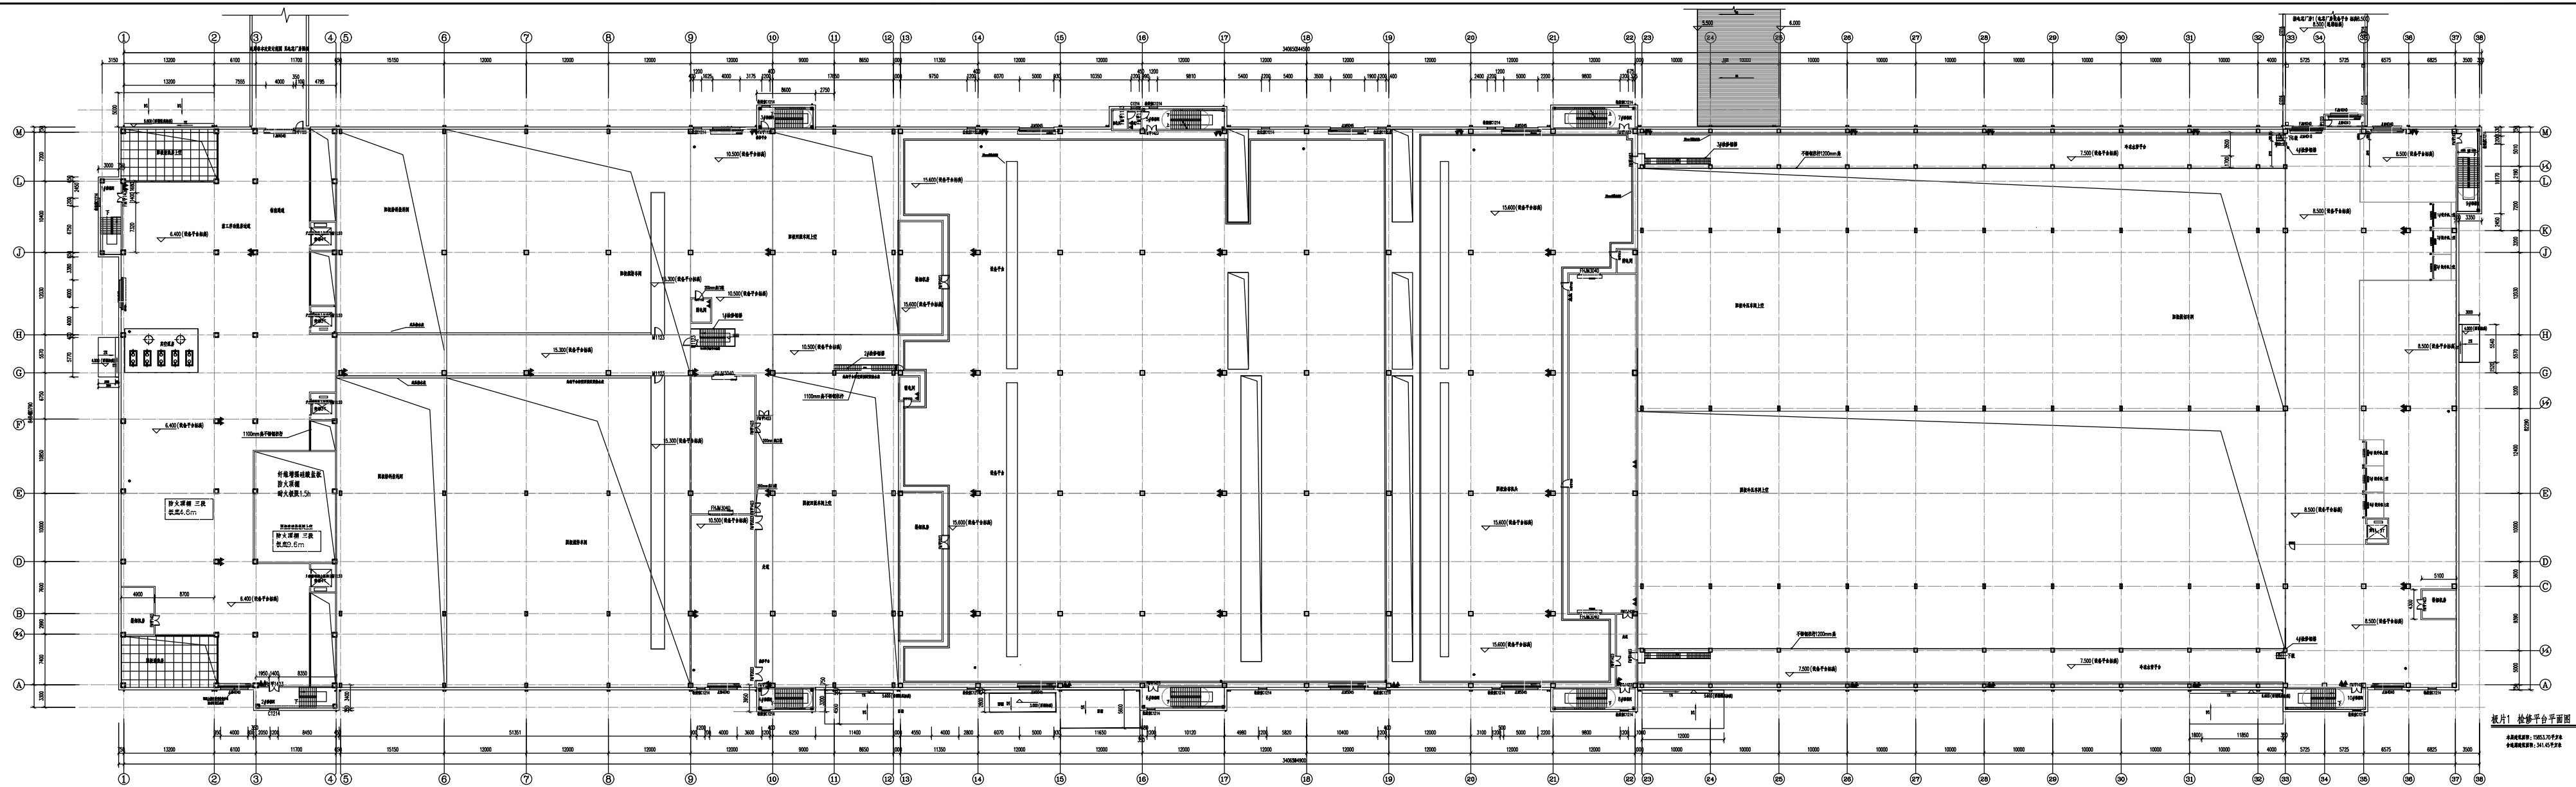


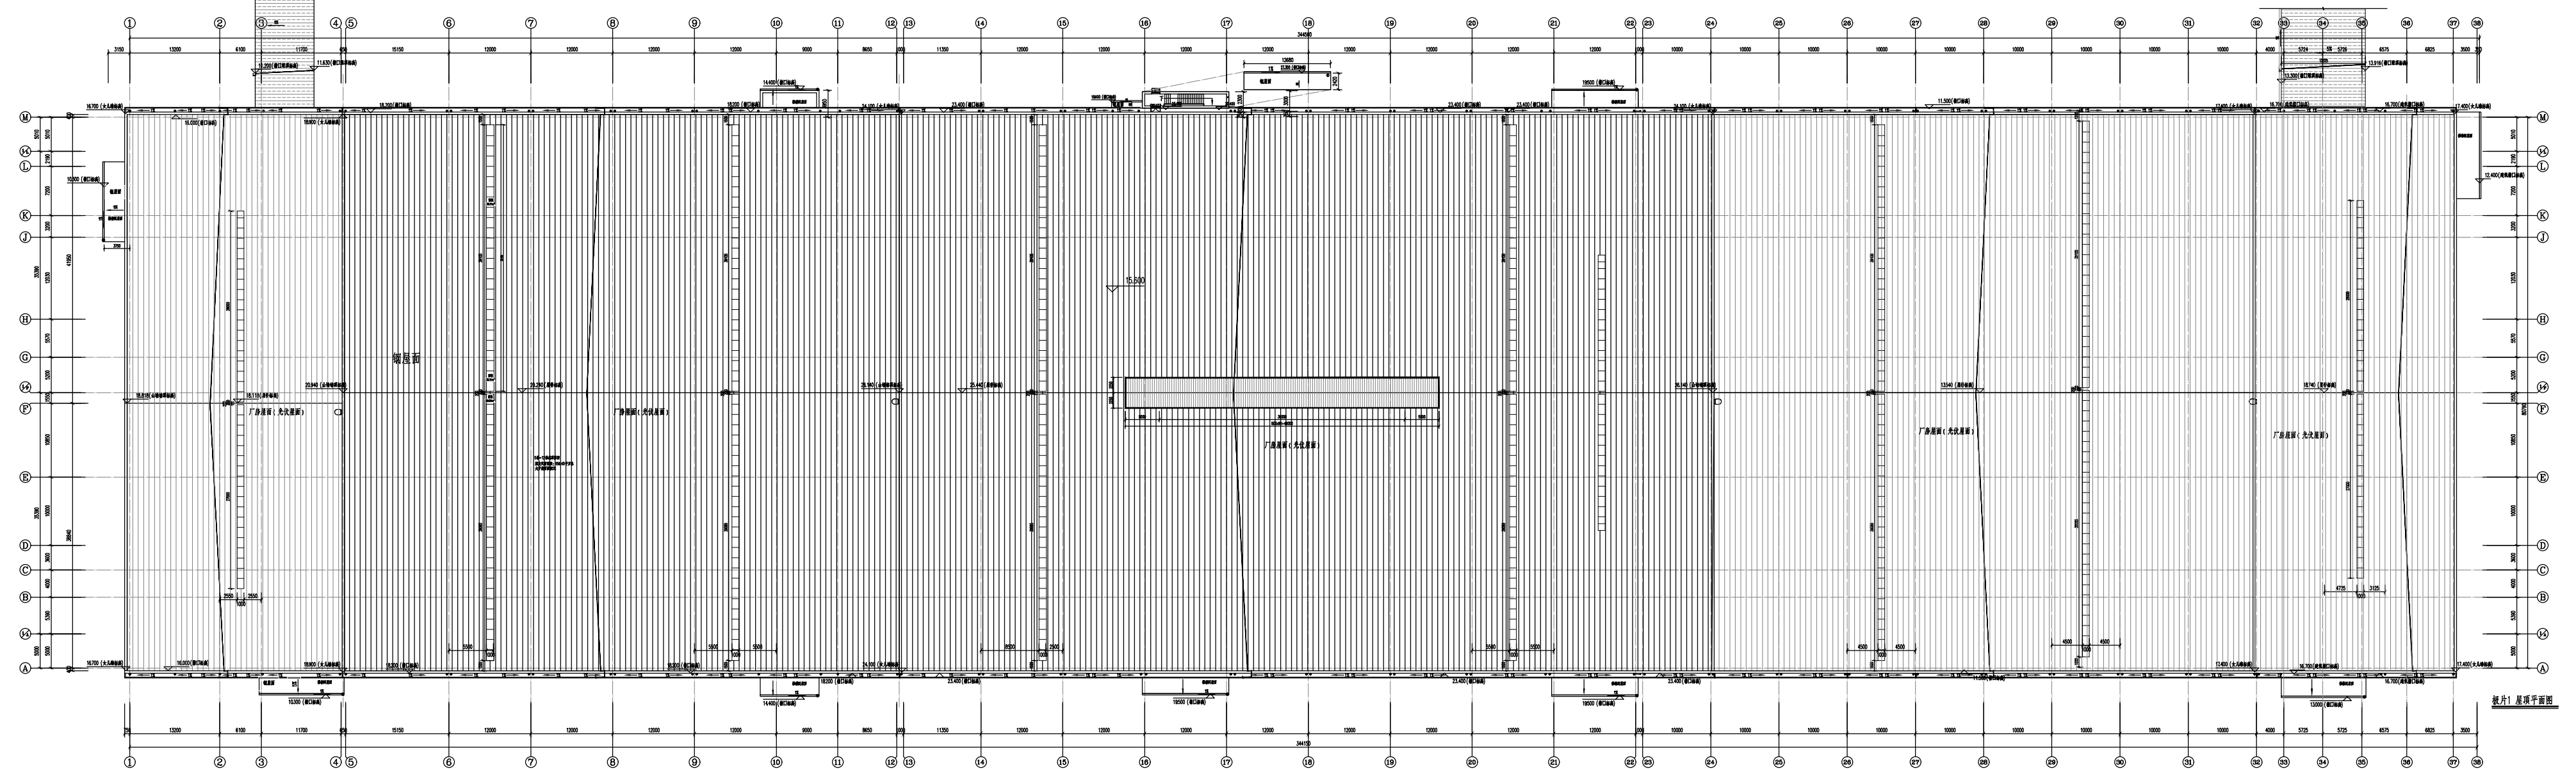




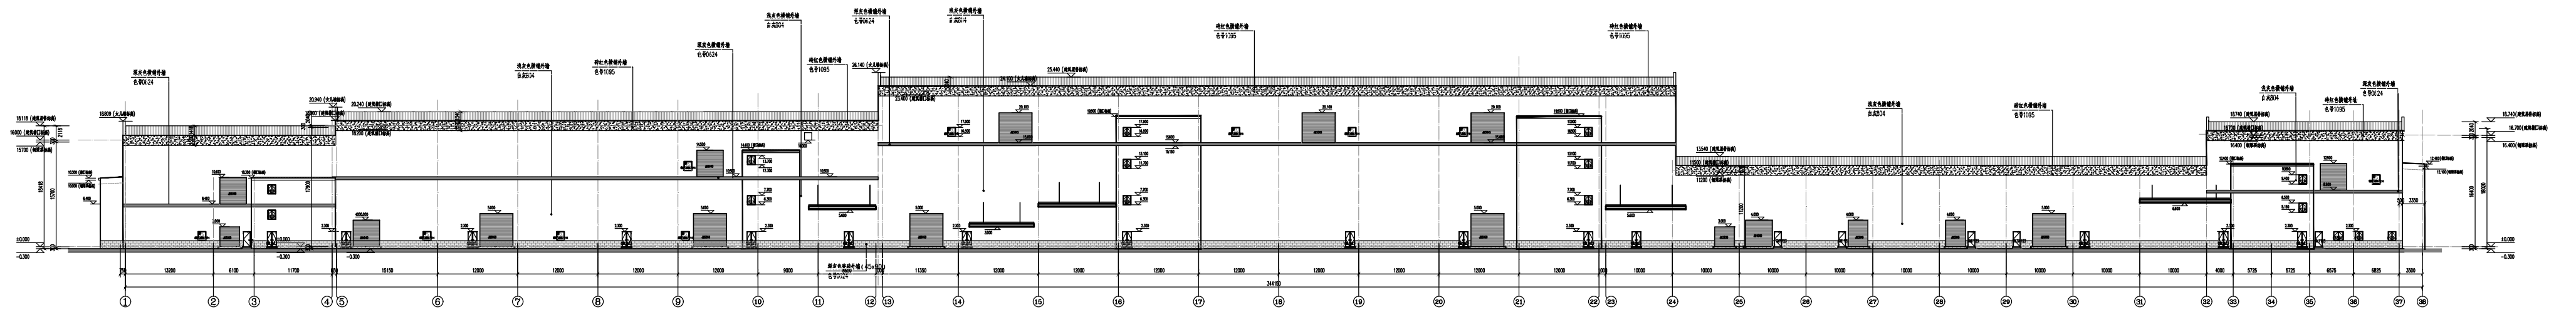


视片1.1轴-35轴立面图

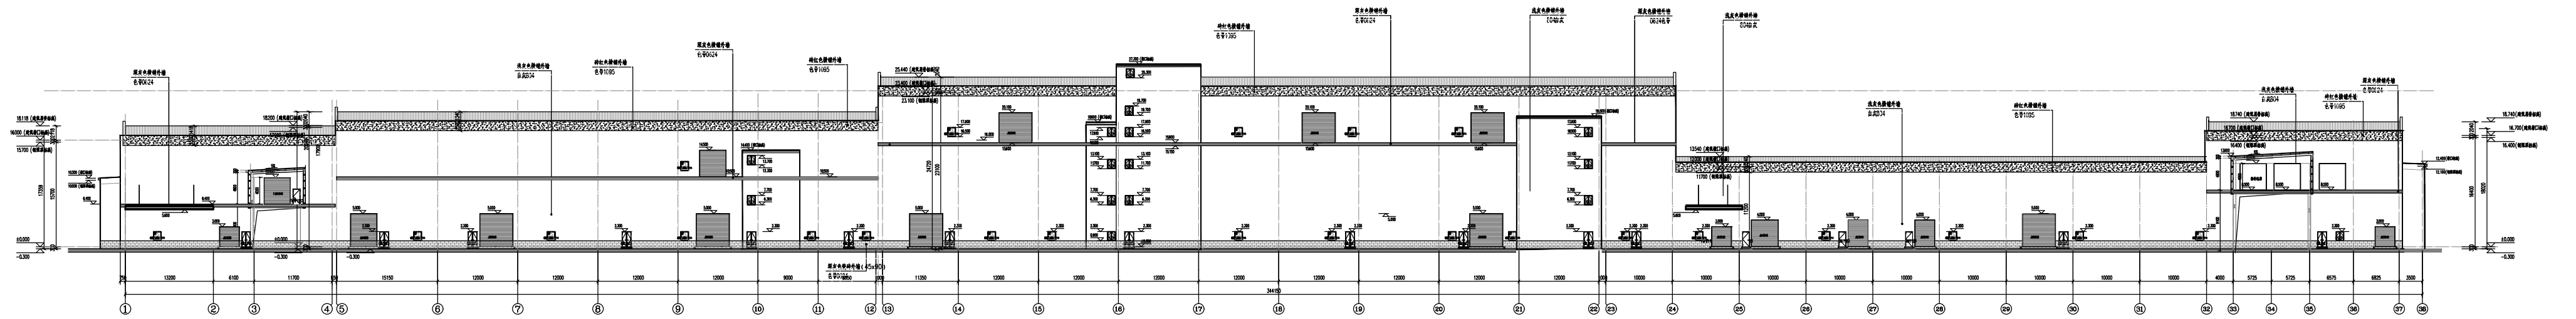


视片1.35轴-1轴立面图

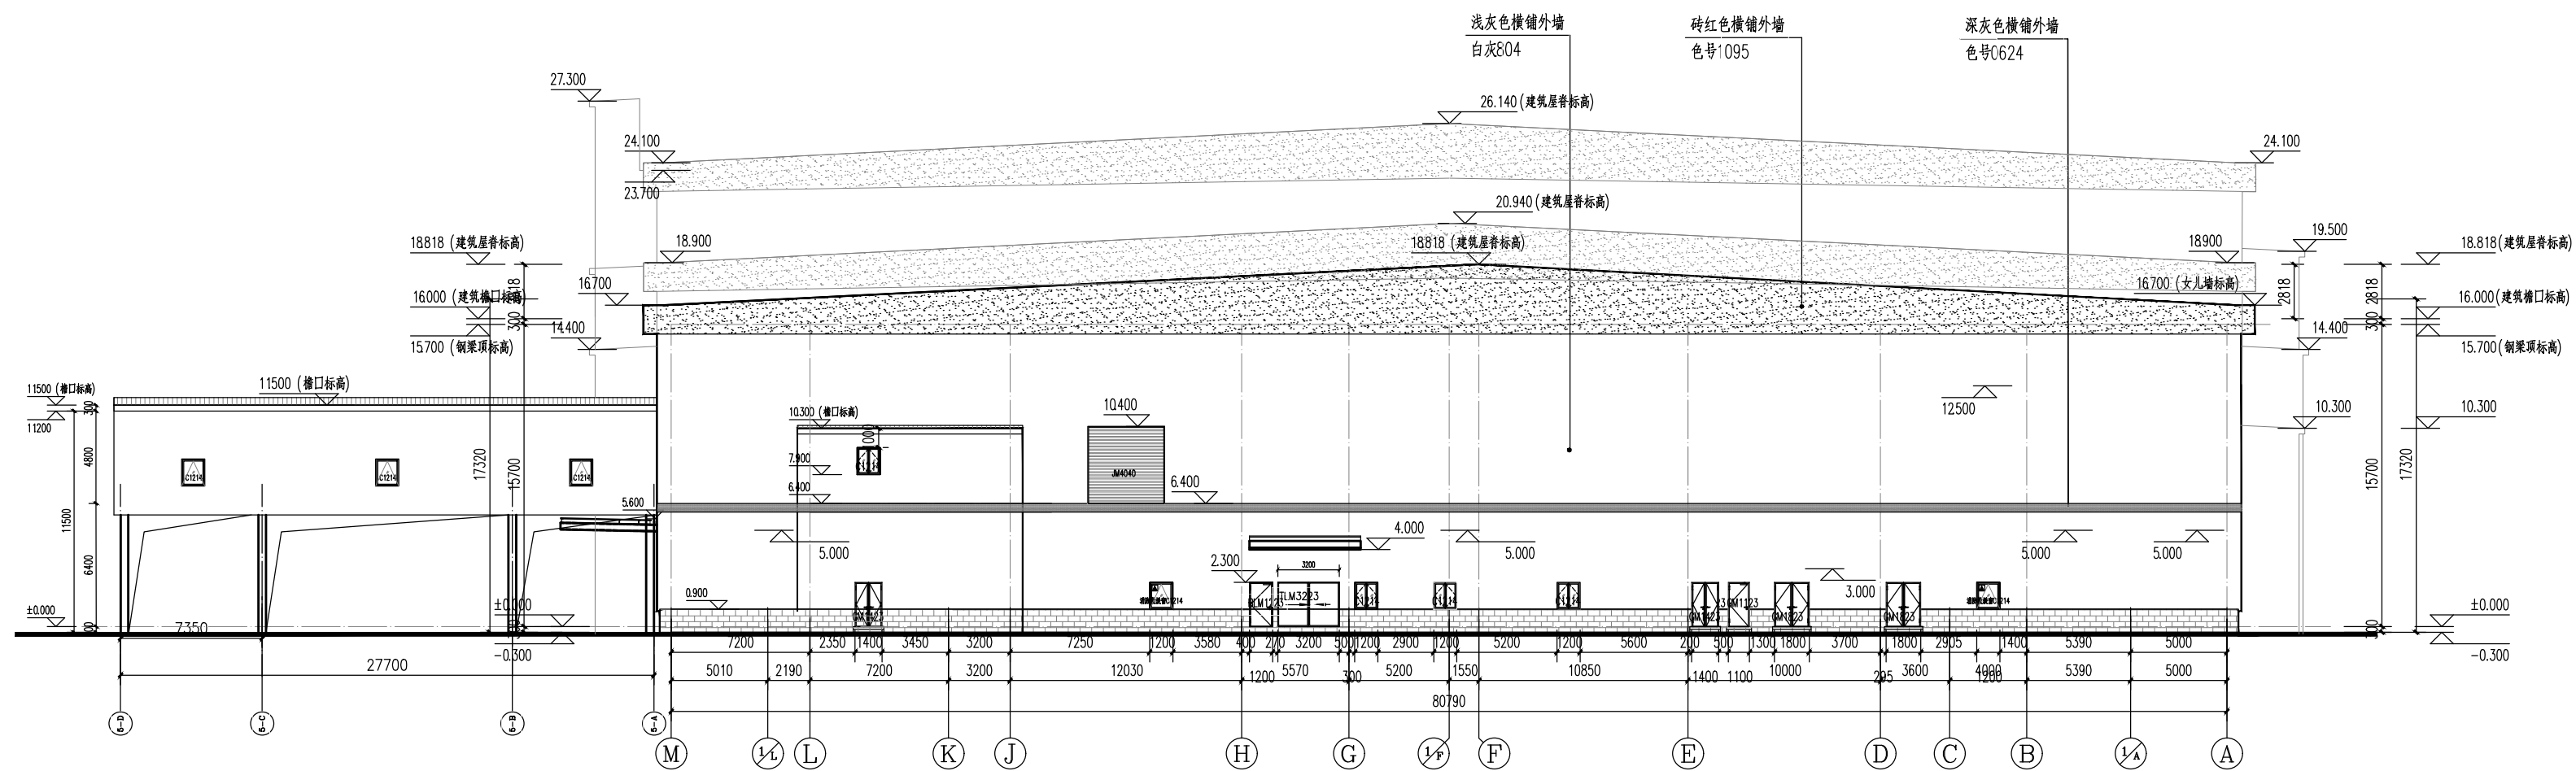


板片1 M轴~A轴立面图

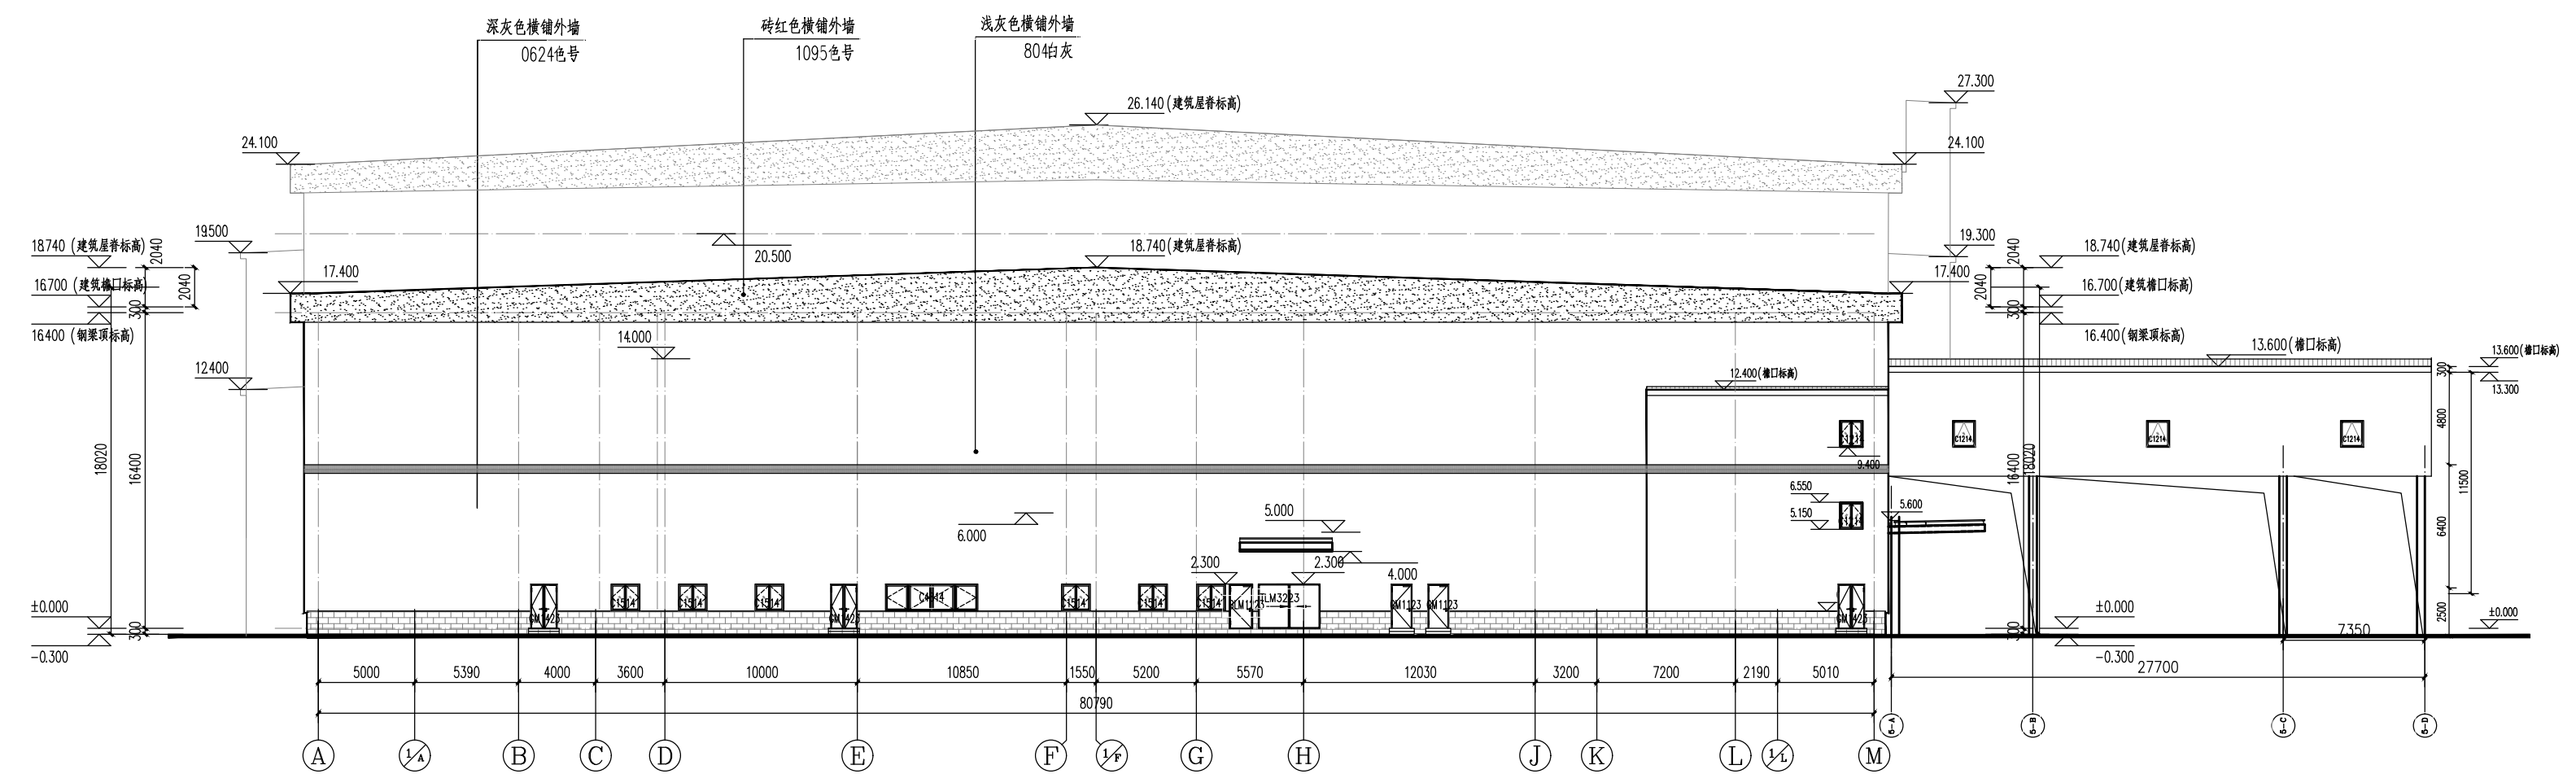


板片1 A轴~M轴立面图

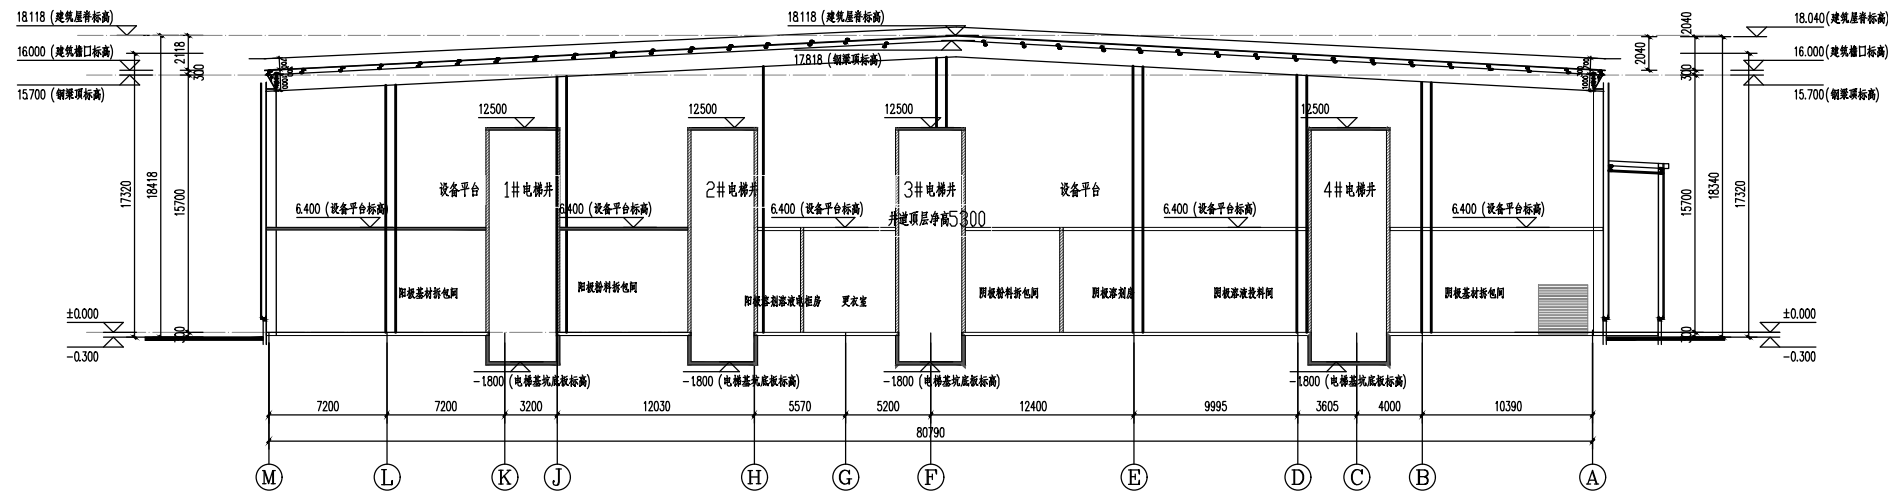


板片1 1-1剖面图 (前工序辅房段) 1:200

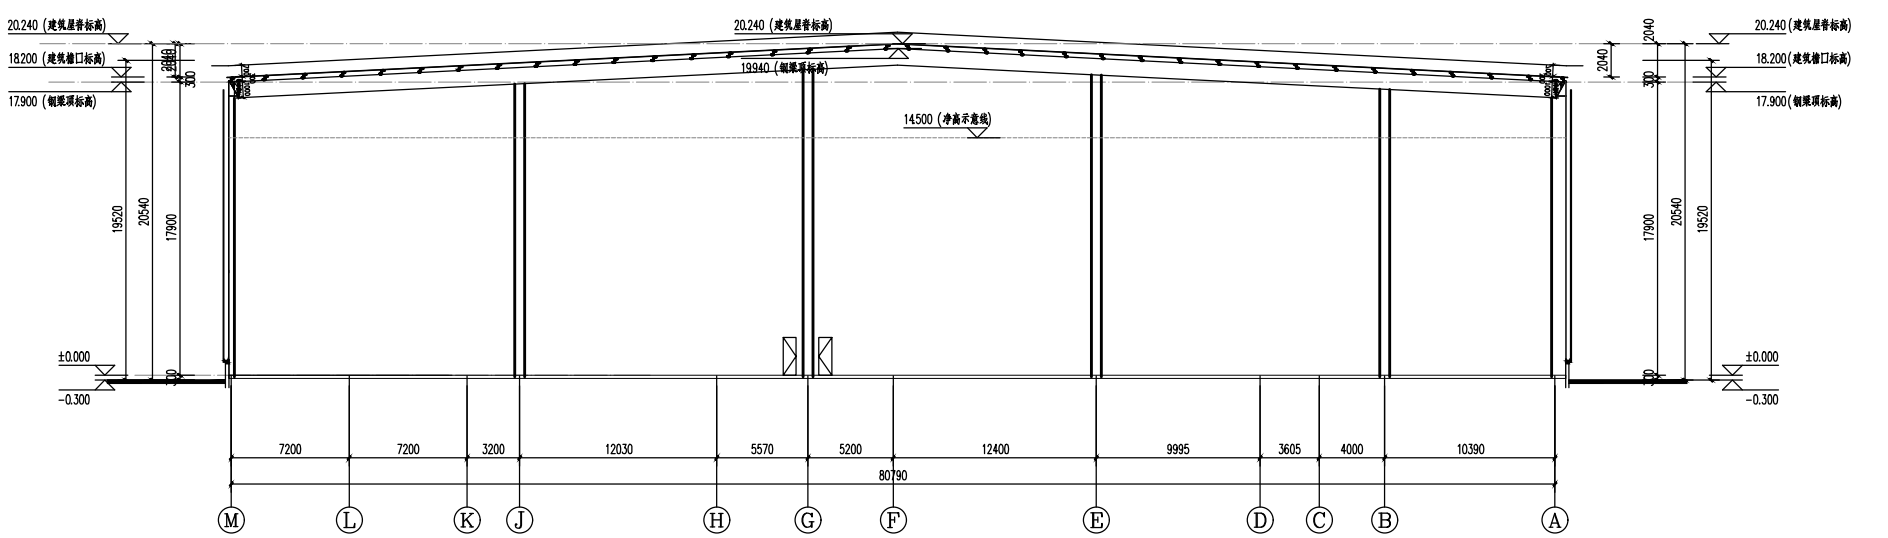

板片1 3-3剖面图 (搅拌段) 1:200

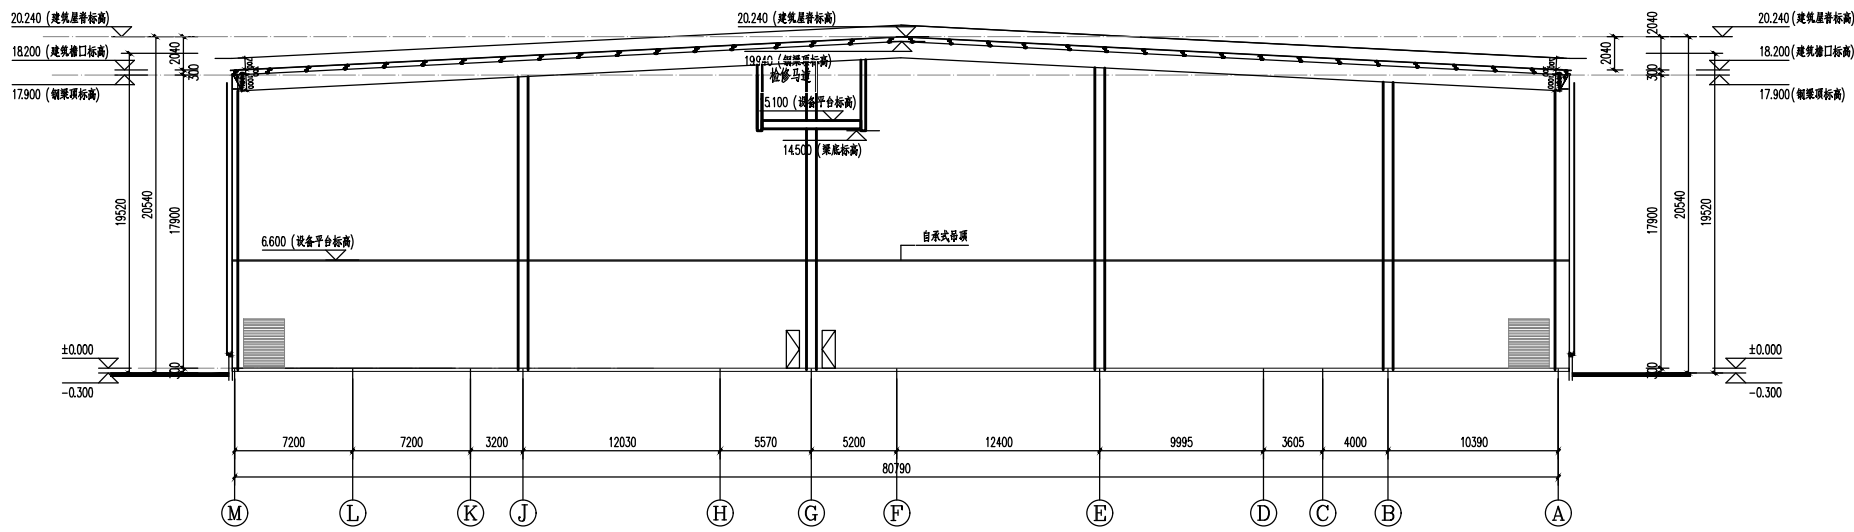


板片1 2-2剖面图 (粉料段) 1:200

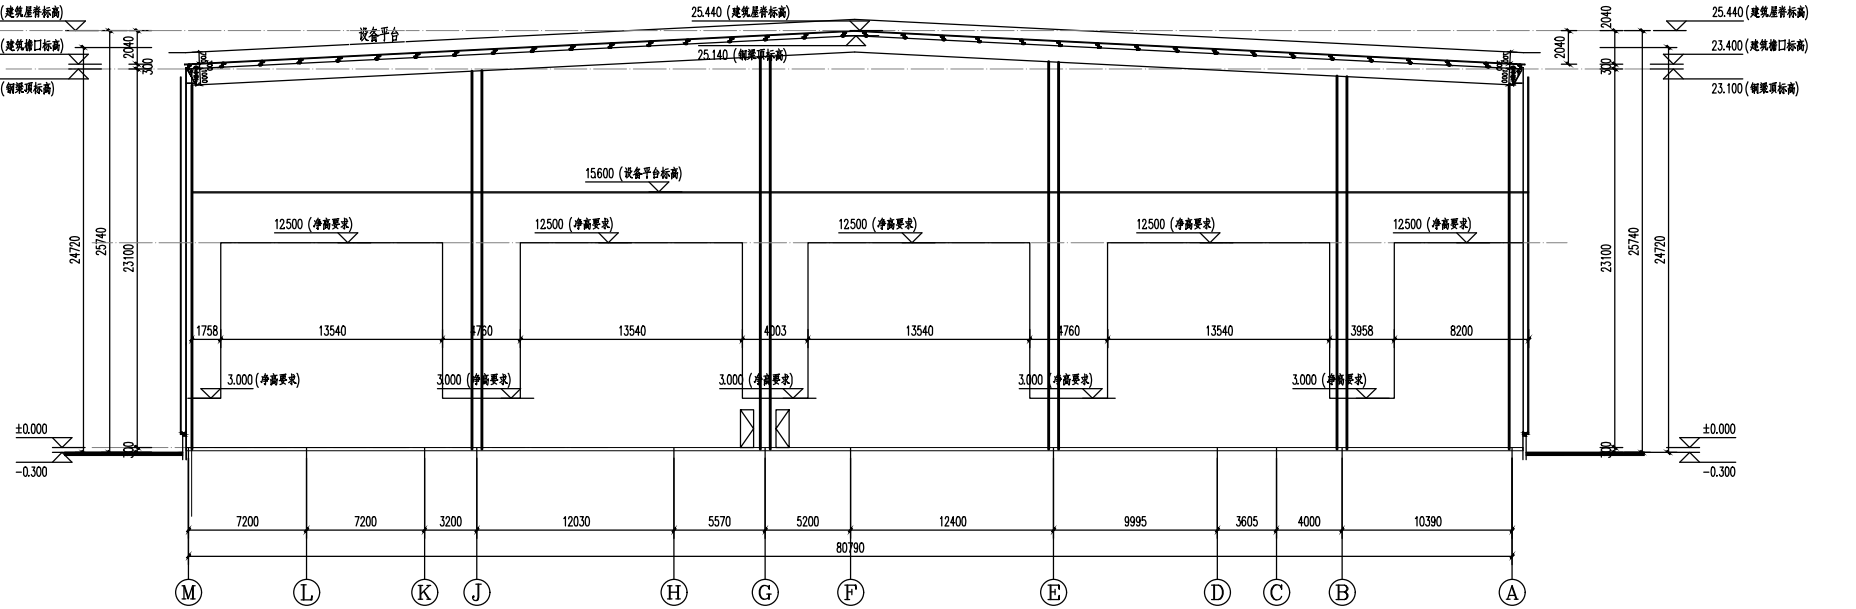


板片1 5-5剖面图 (涂布烘箱段) 1:200




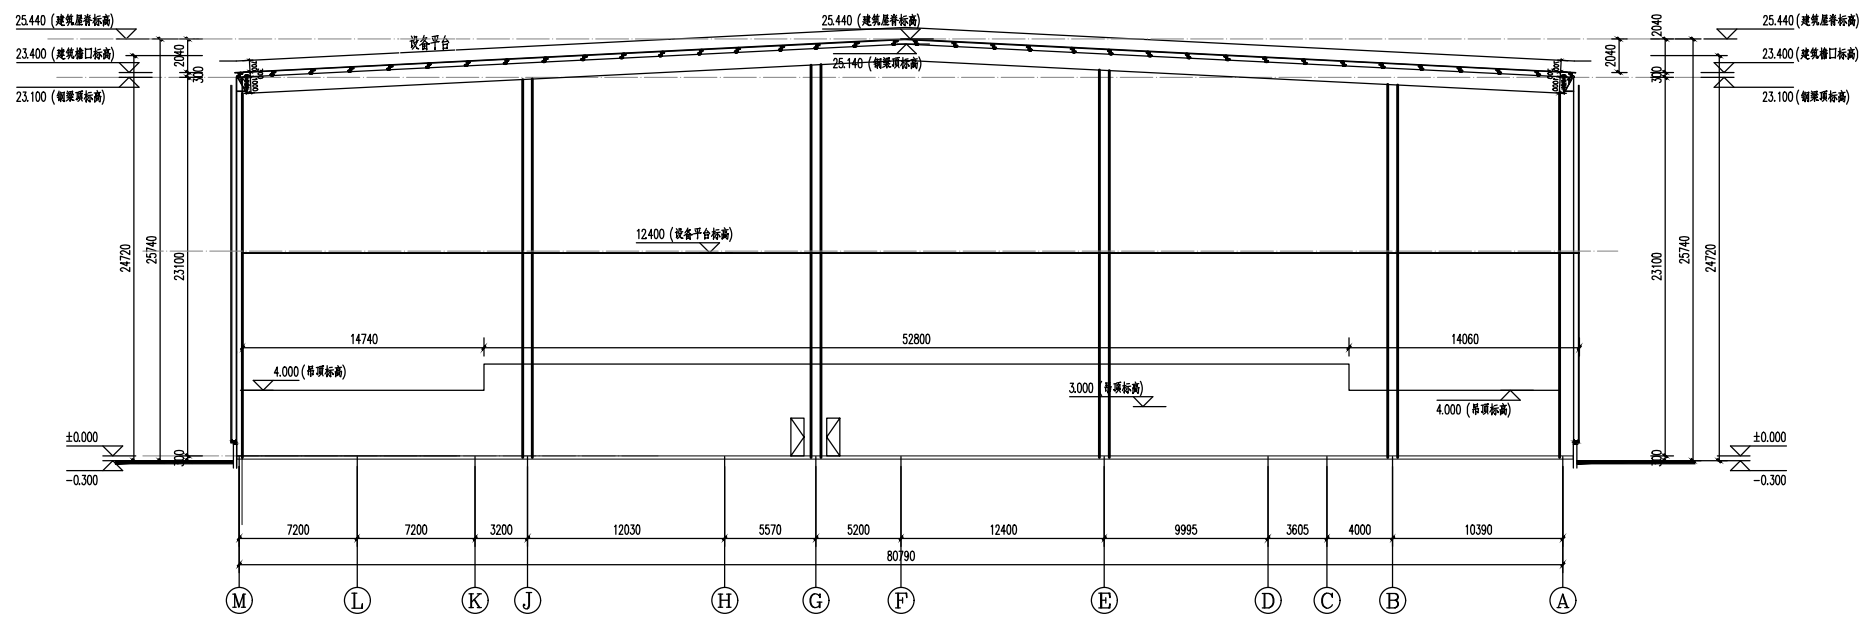


板片1 6-6 剖面图 (板片冷压车间) 1:200

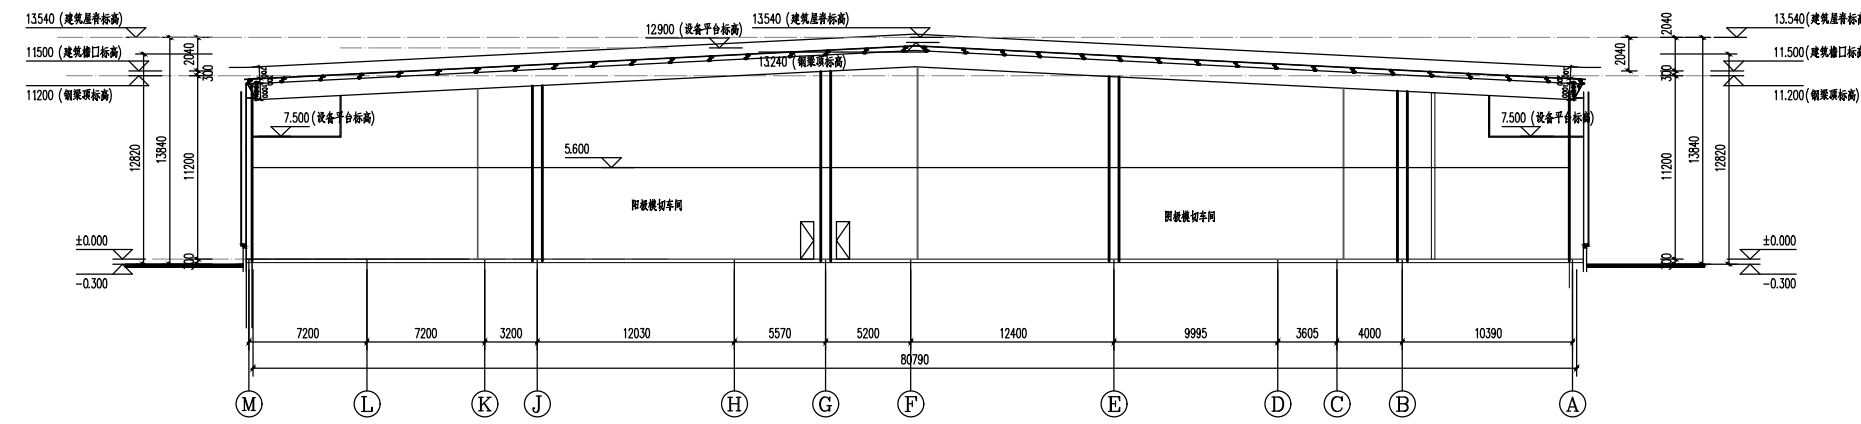

板片1 8-8 剖面图 (板片模切车间) 1:200

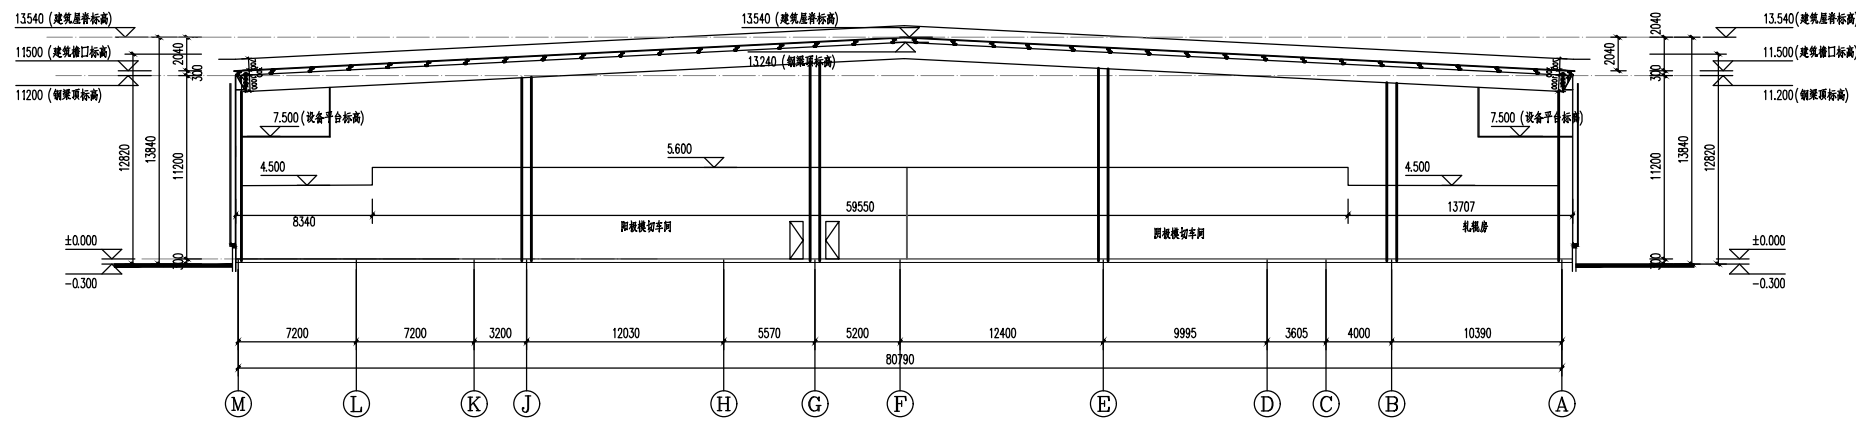

板片1 7-7 剖面图 (冷压车间) 1:200

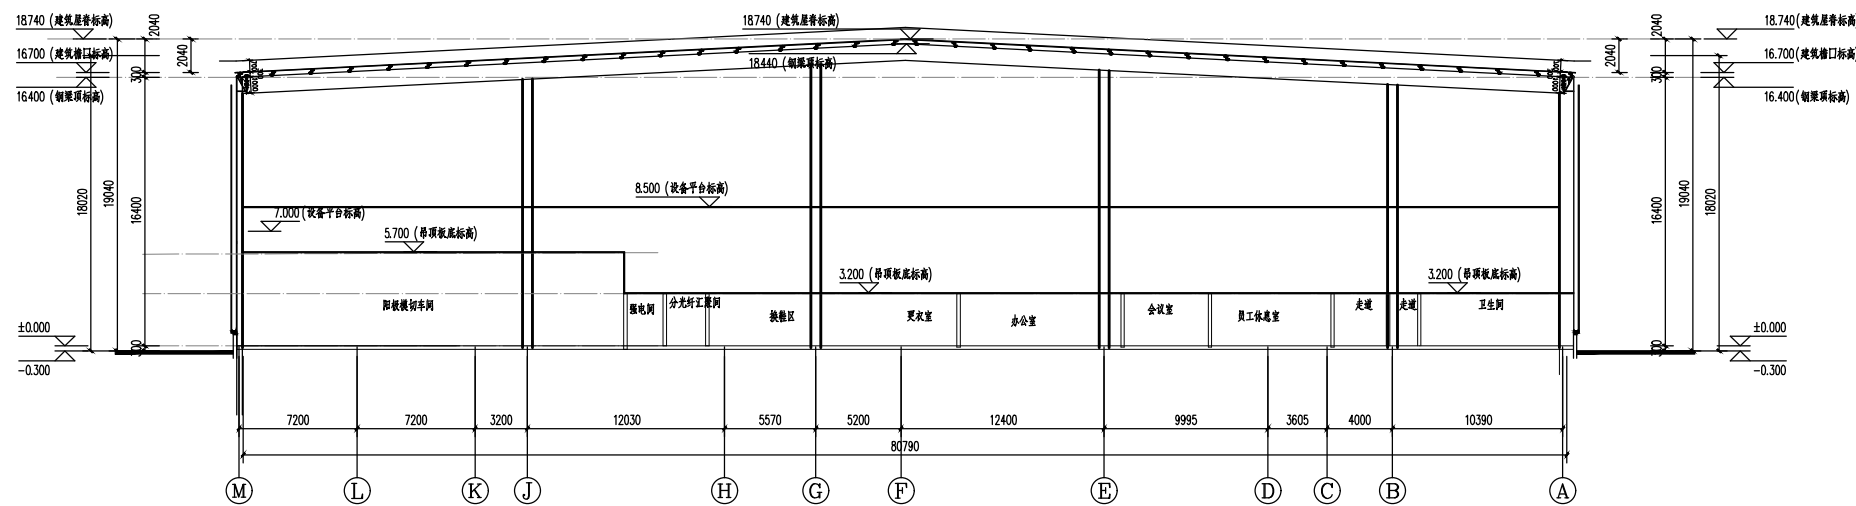

板片1 9-9 剖面图 (辅房) 1:200