




一层平面图 1:100
 建筑面积: 131.06m²

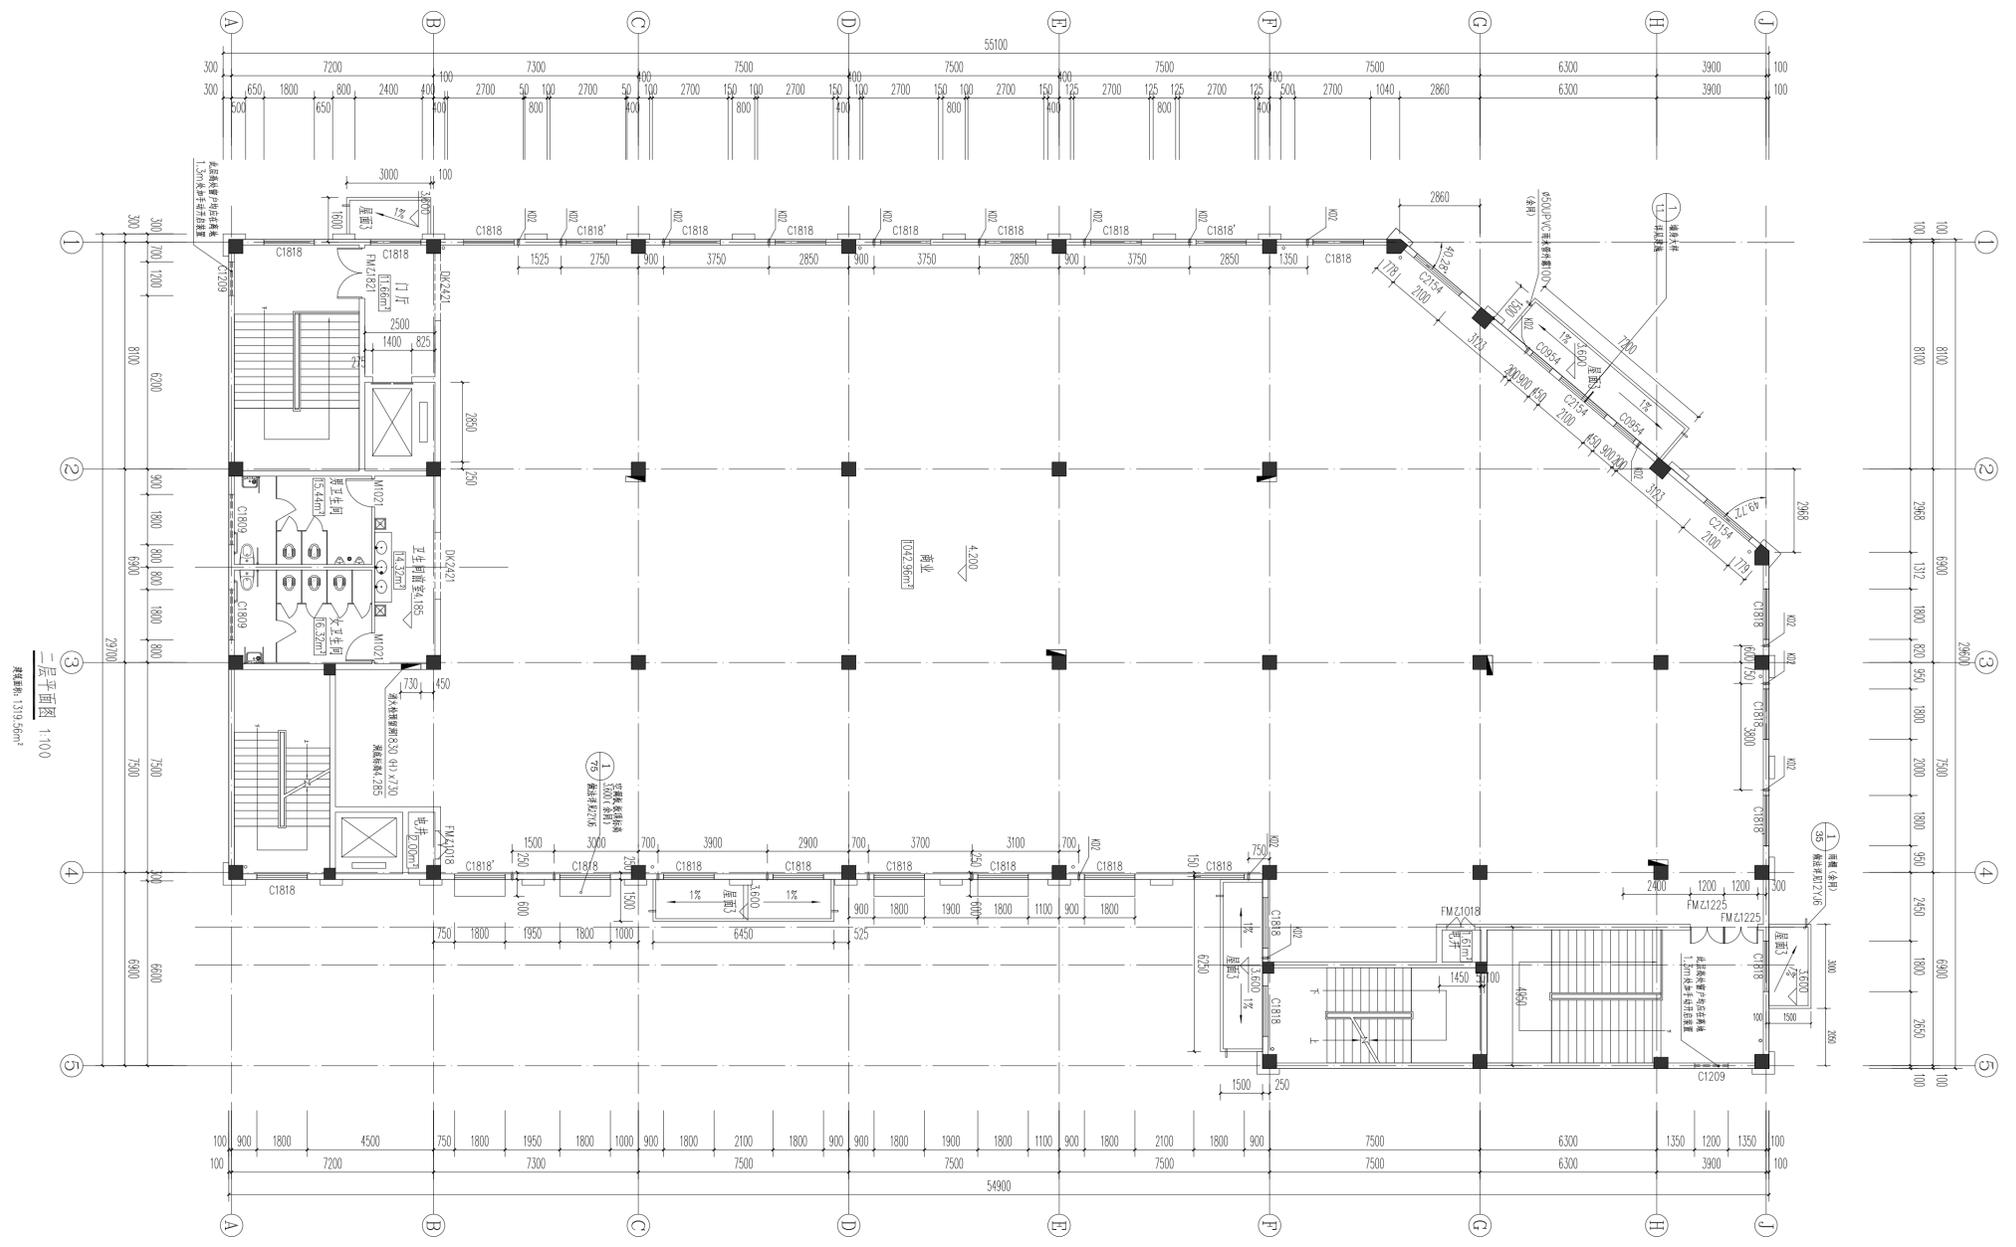


二层平面图 1:100
 建筑面积: 1319.56m²

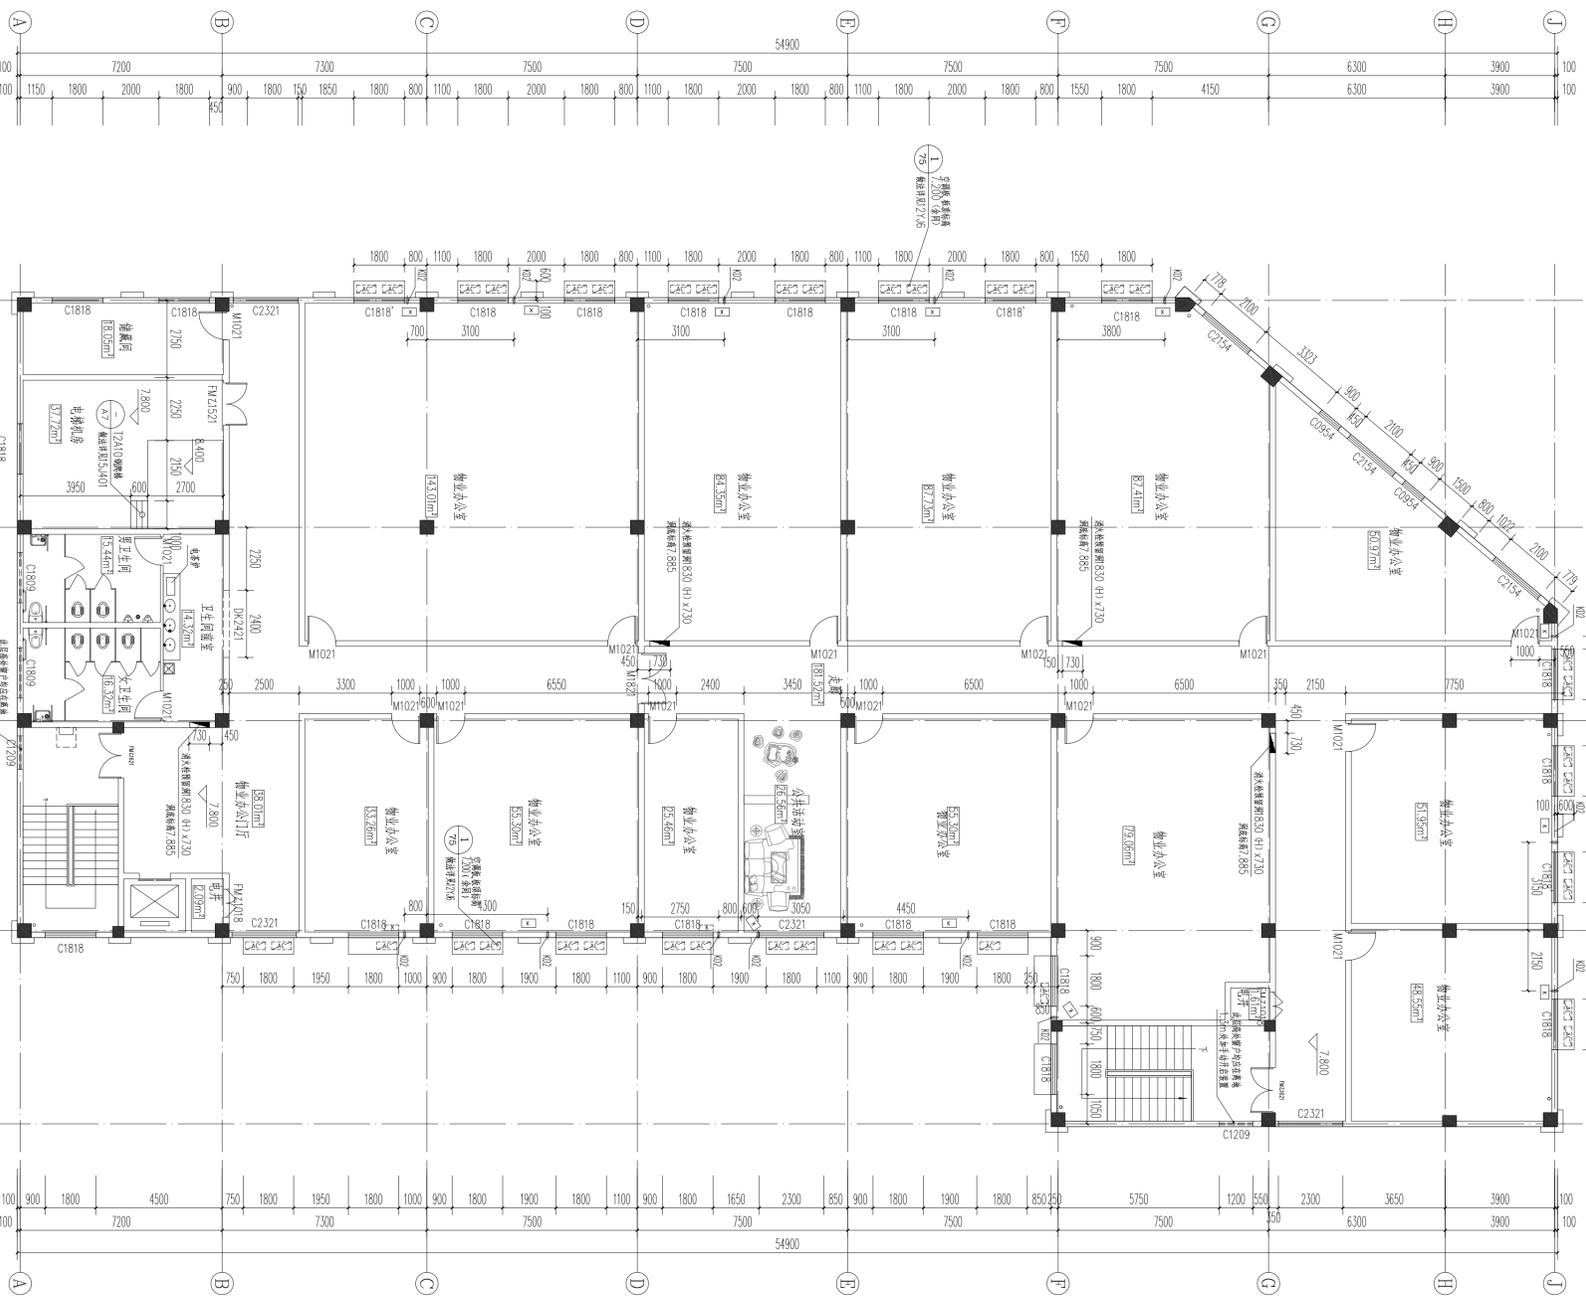


三层平面图 1:100
 建筑编号: 1319.56m²

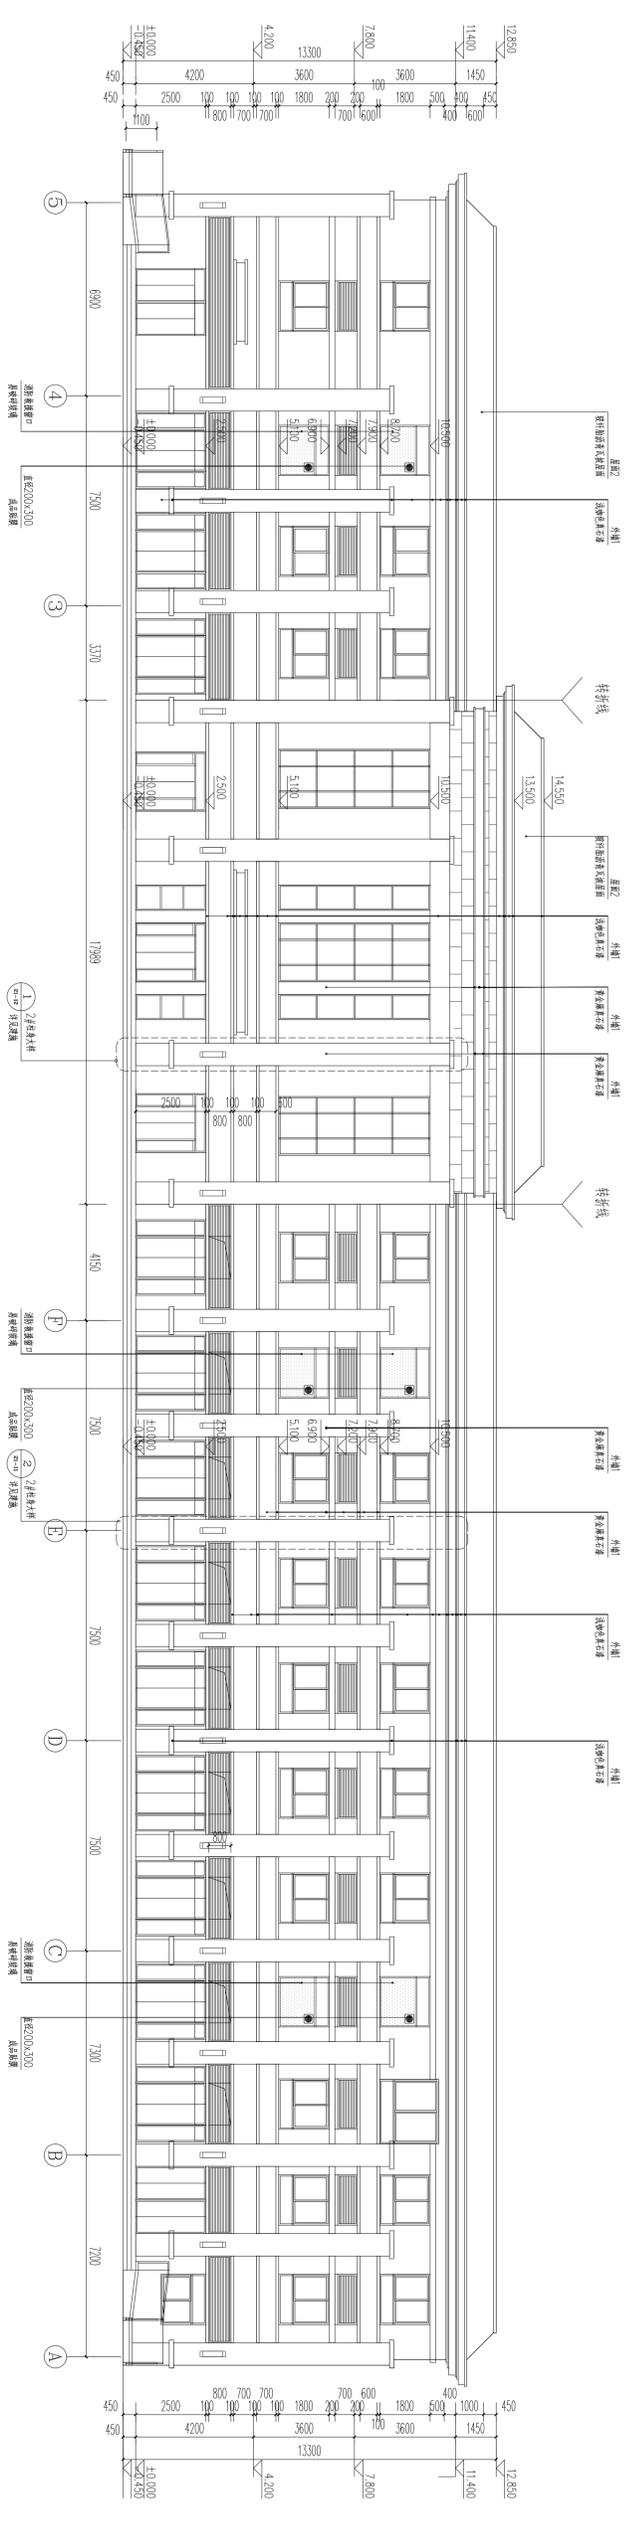

沿街立面展开图 1:100

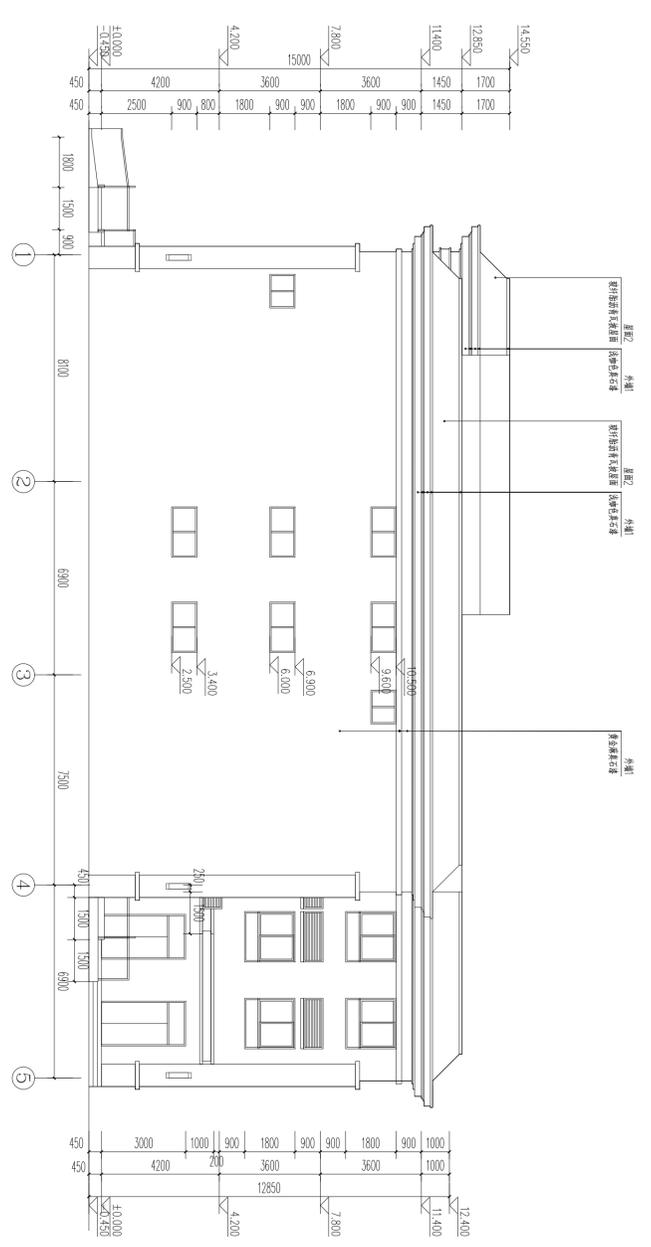

①-⑤立面图 1:100

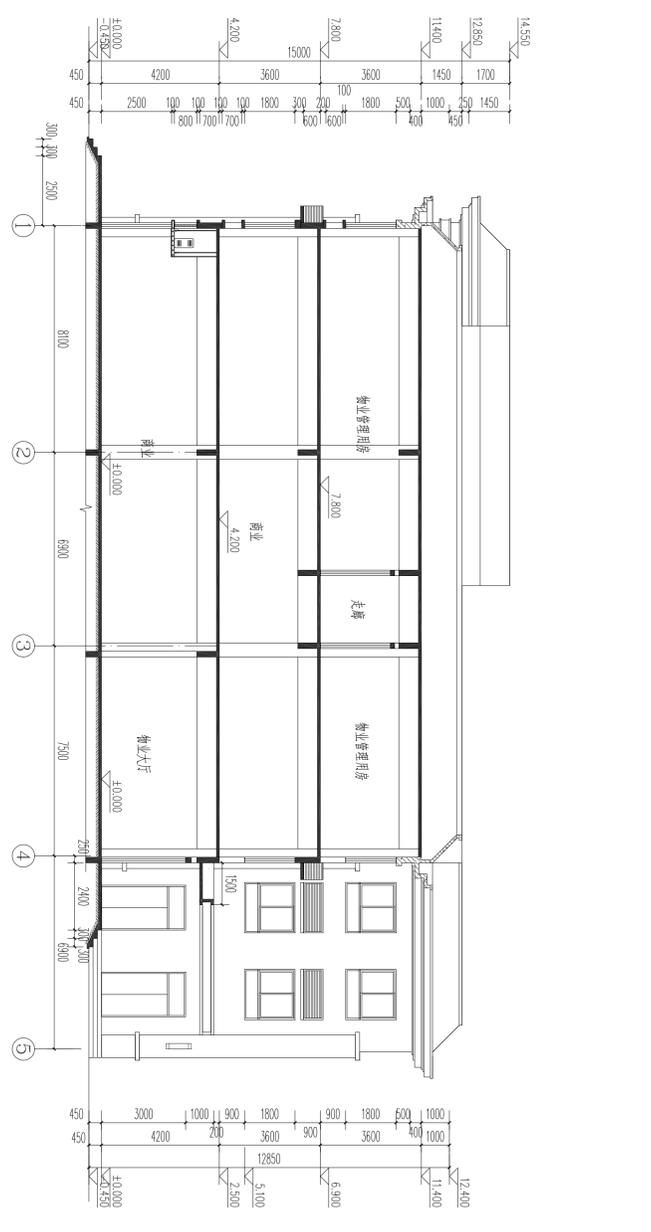

1-1剖面图 1:100

