



地下层平面图 1:100


注：本层平面图中墙体厚度均为300mm，门窗洞口尺寸均按实际尺寸标注，墙体厚度除另有说明外均按《建筑构造》(03J902)执行。

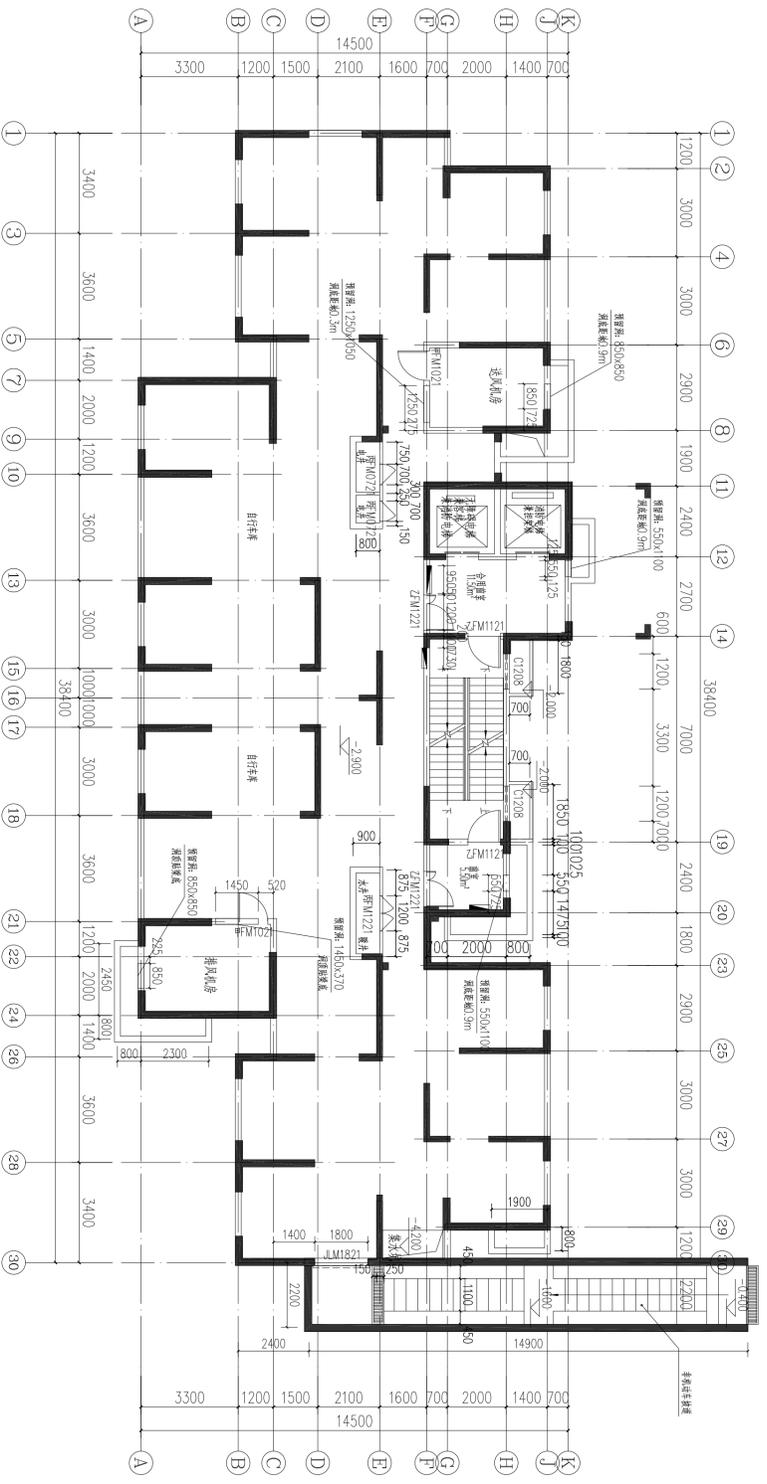


地下室平面图 1:100
 本图建筑面积: 4910.00㎡
 计算至墙体

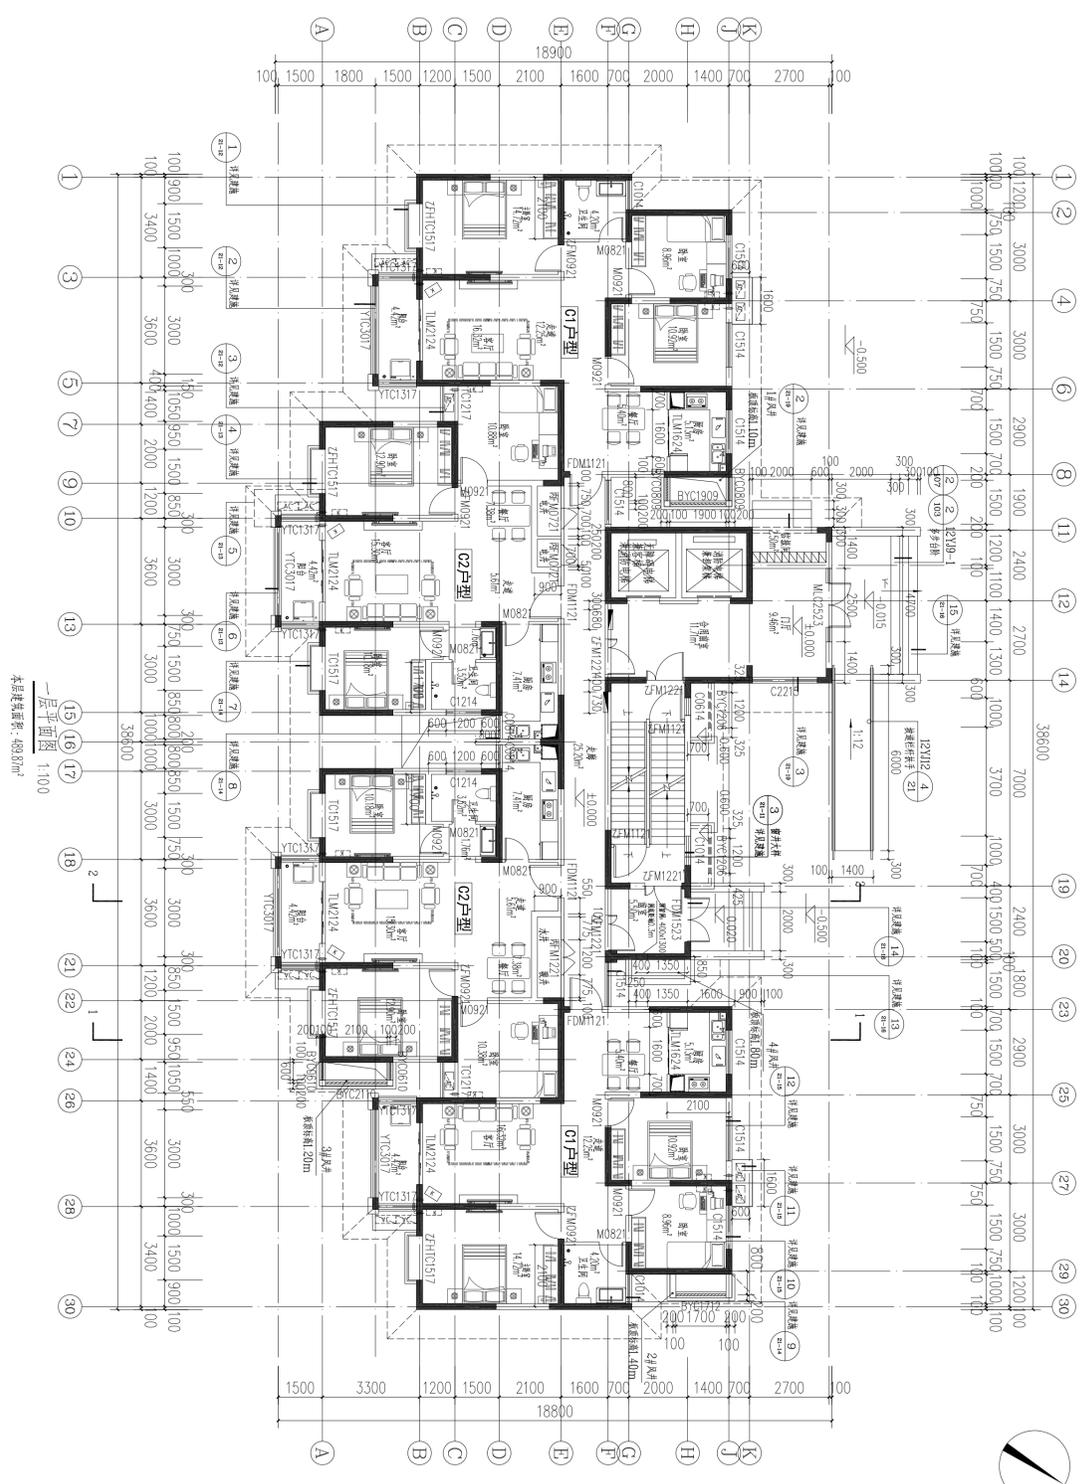


一层平面图 1:100
 本层建筑面积: 489.87m²

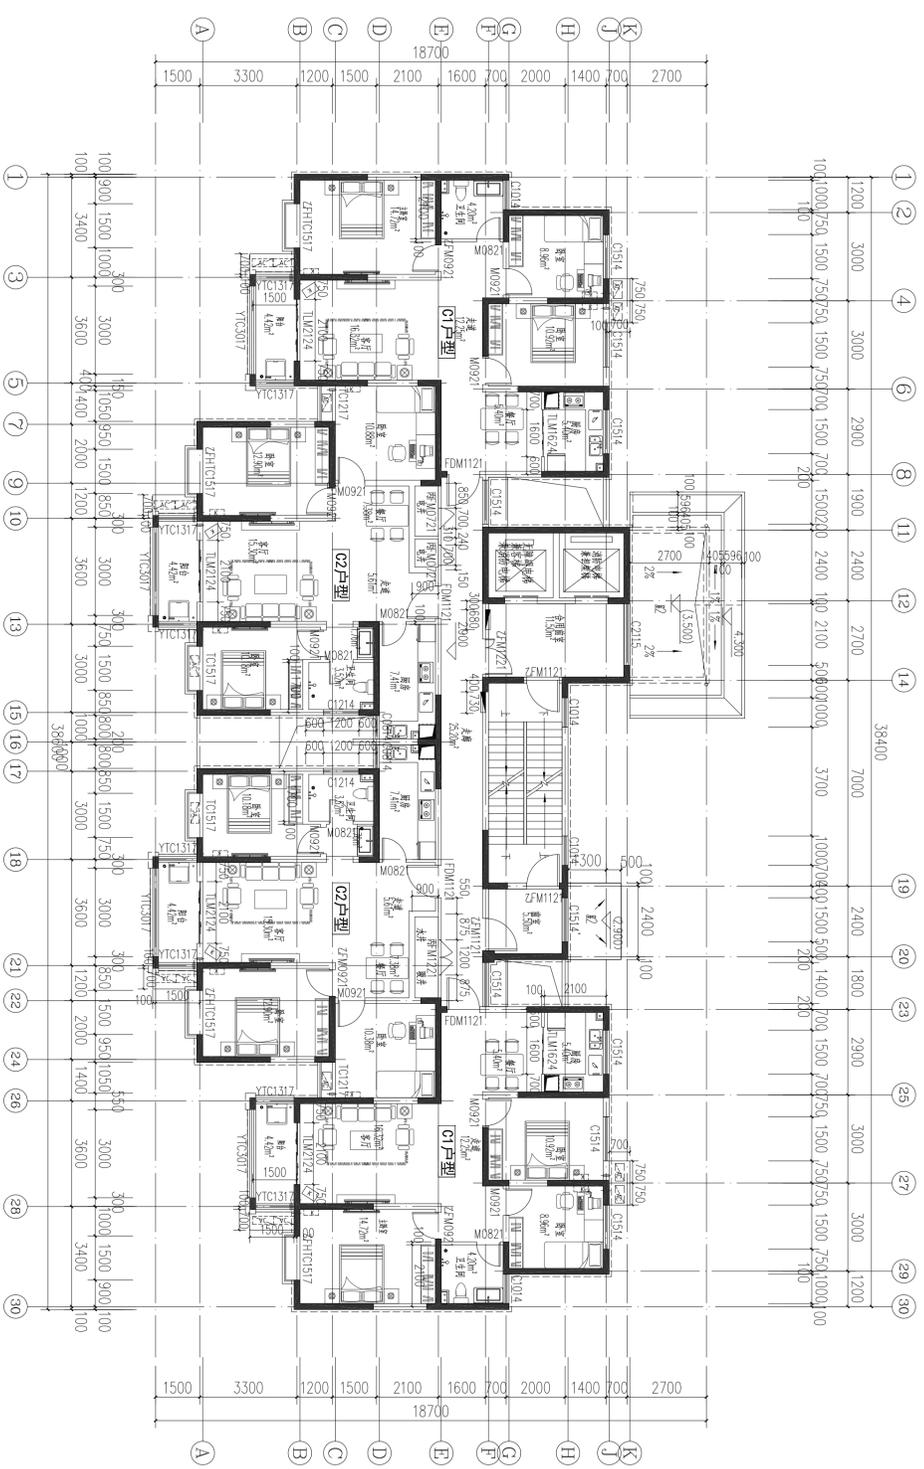


二层平面图 1:100
 本层建筑面积: 473.17m²

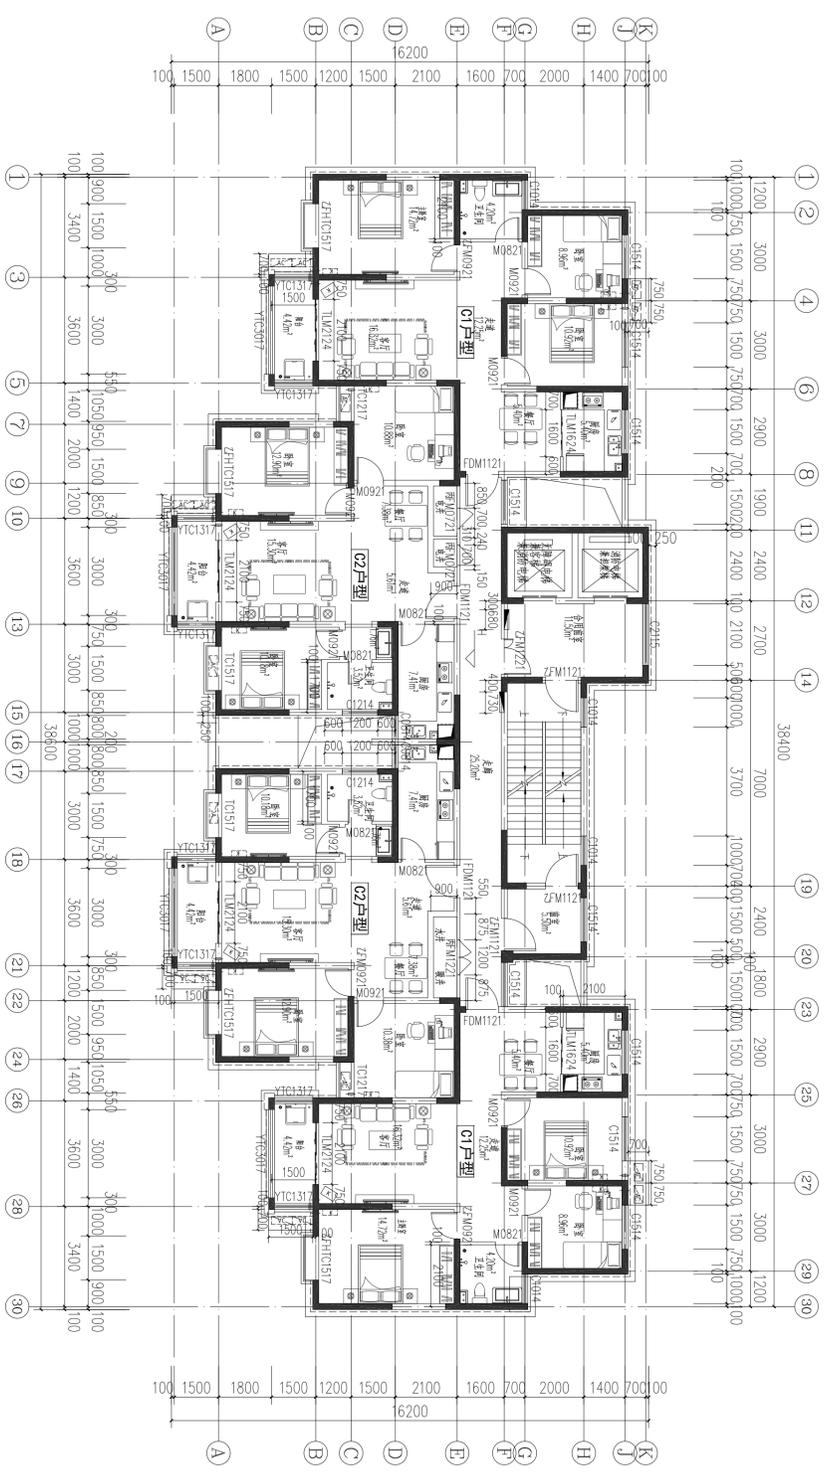


三十三层平面图 1:100
 本层建筑面积: 415.13m²

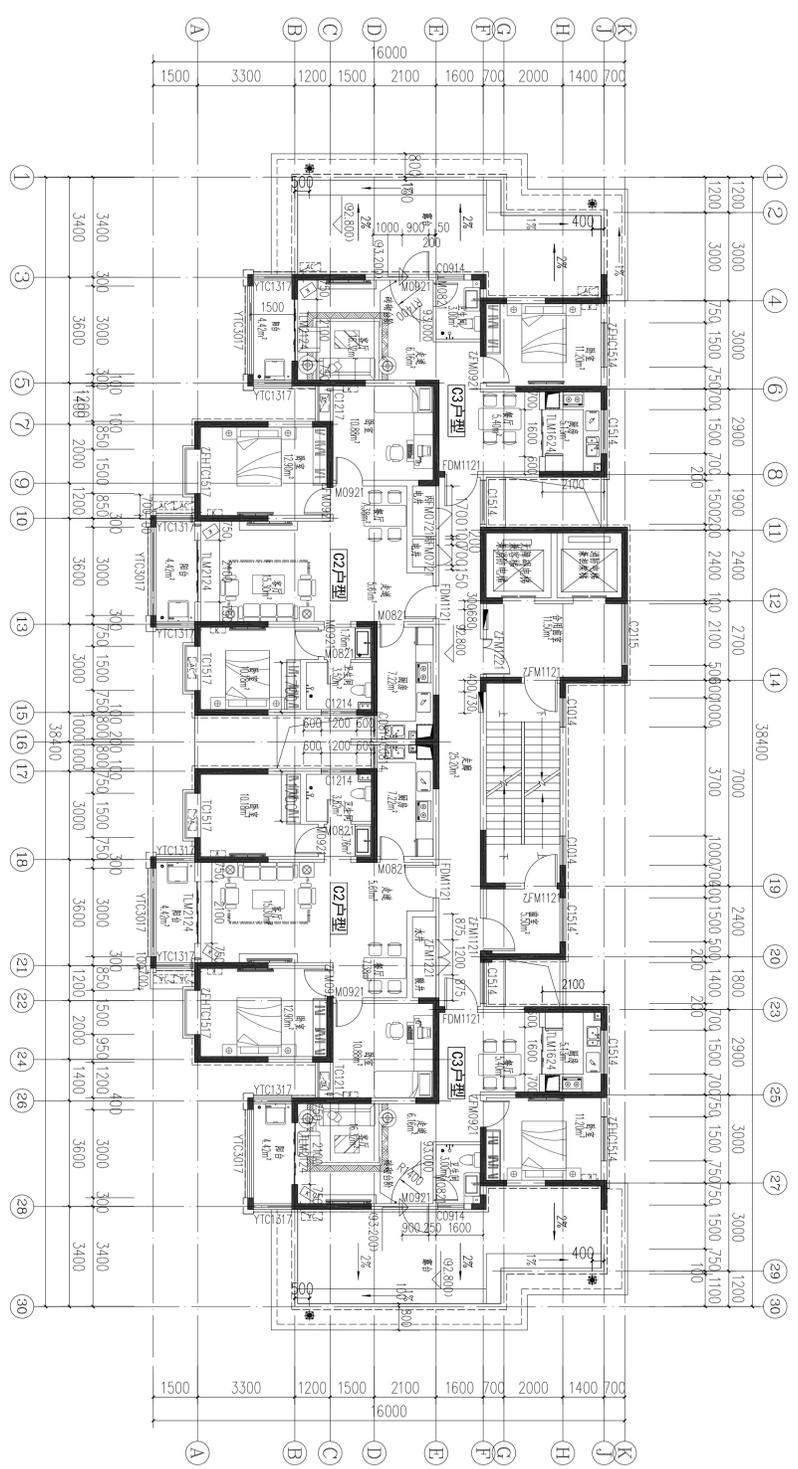


二十三层平面图 1:100
 本层建筑面积: 402.88m²

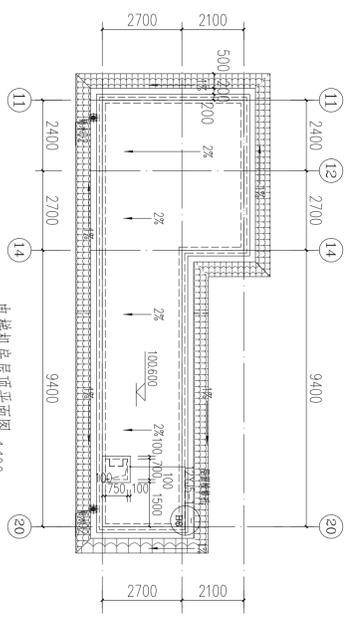

电梯机房层顶平面图 1:100

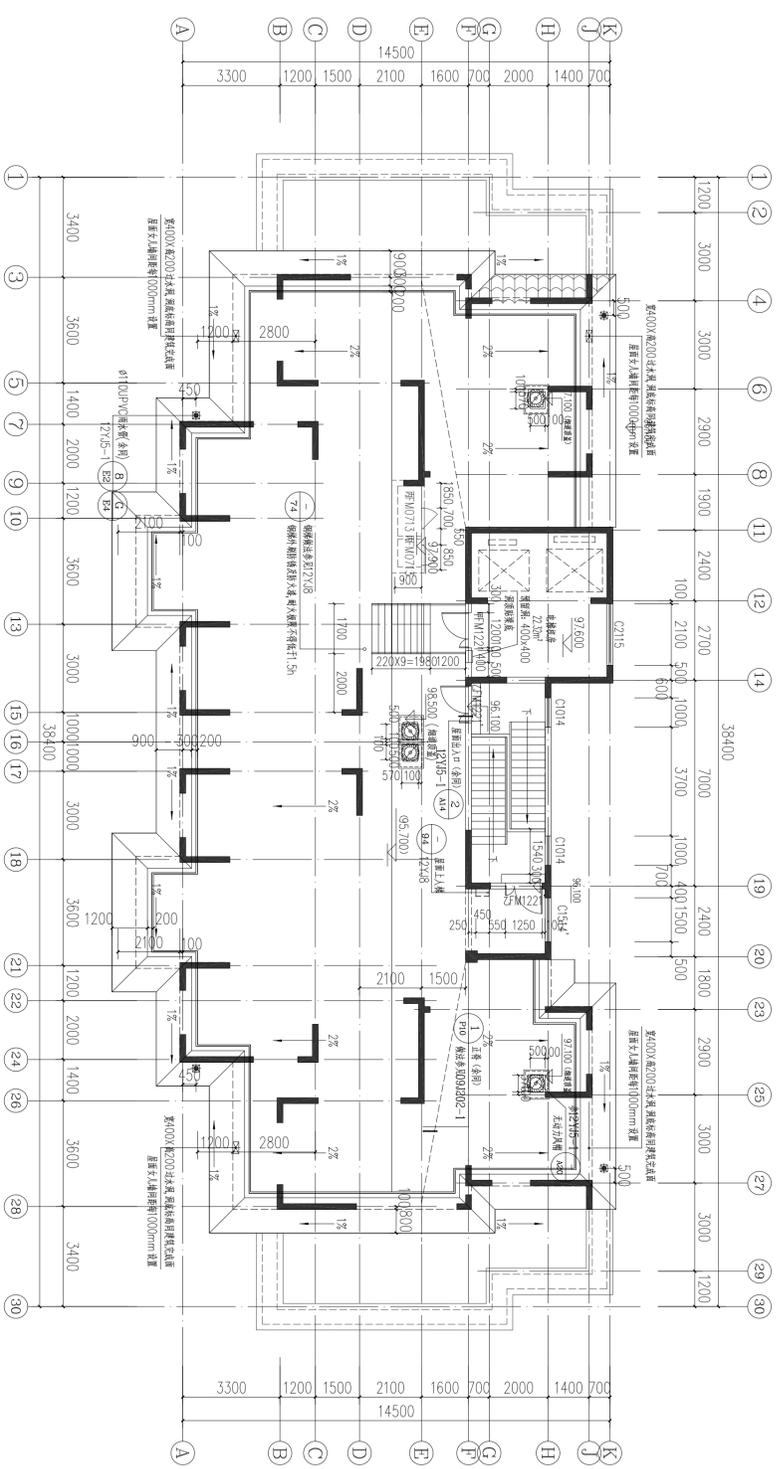


层顶平面图 1:100
本层建筑面积: 51.00m²

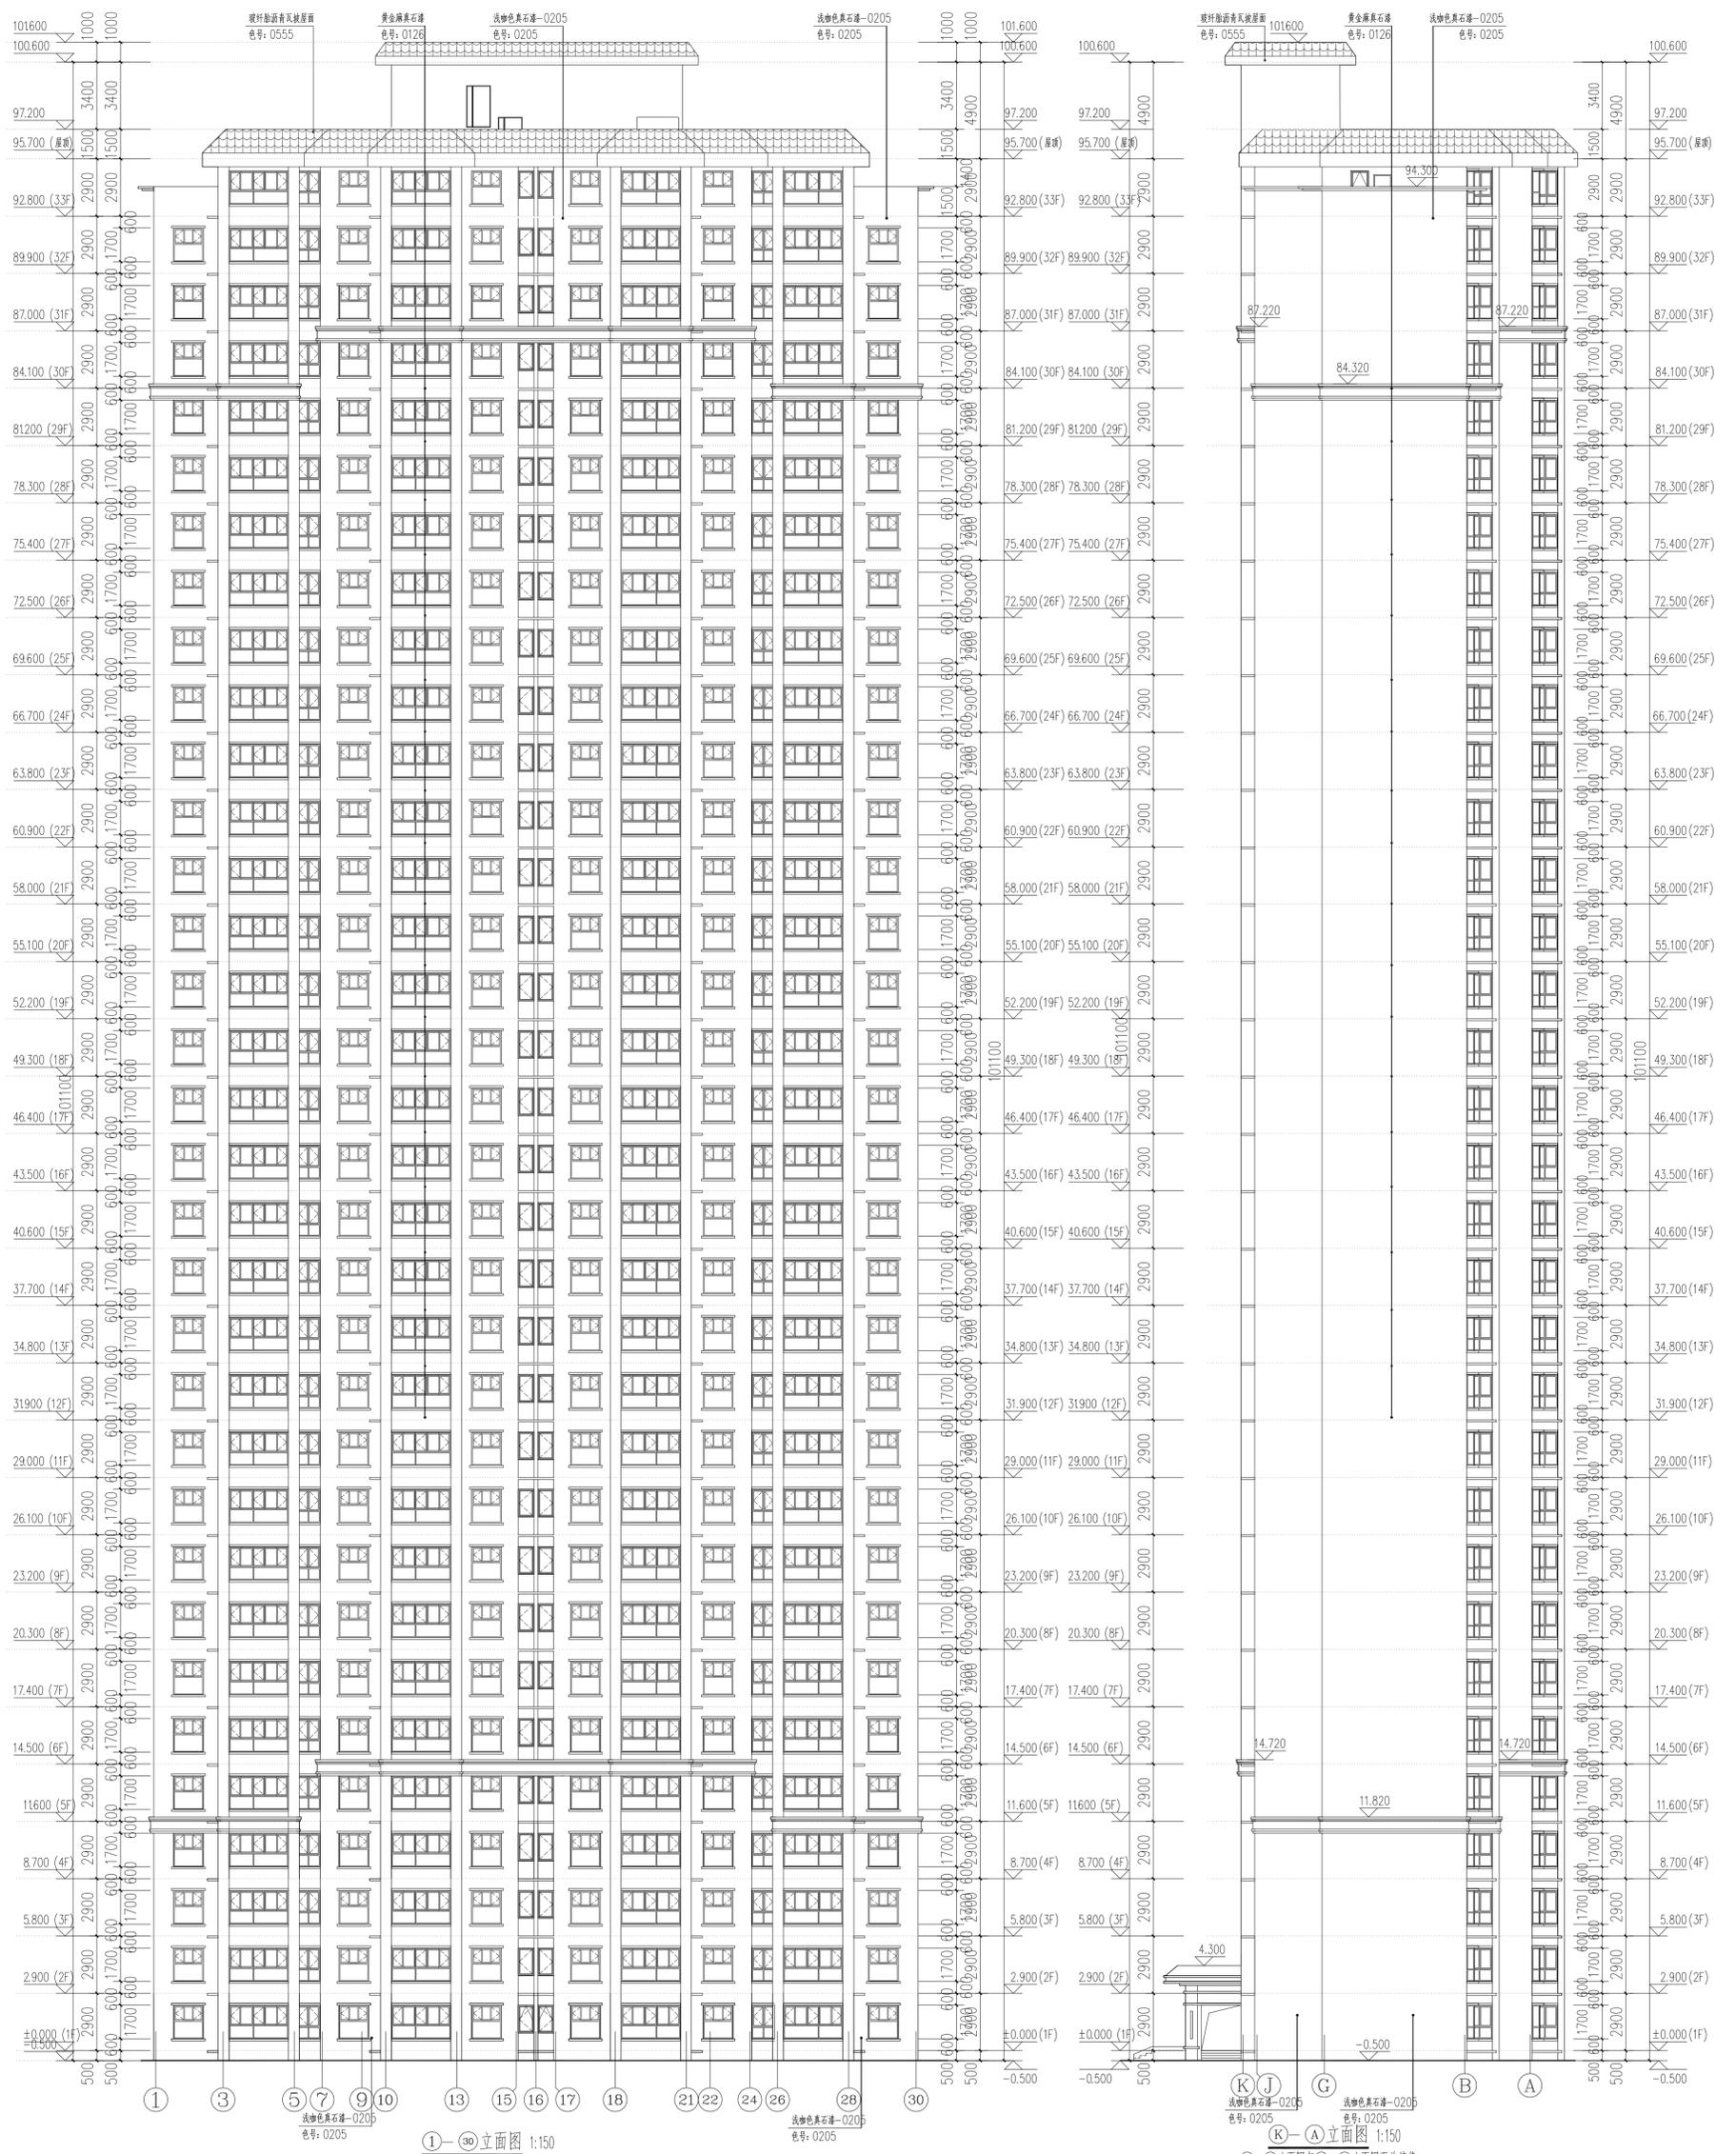


①-⑳立面图 1:150


㊱-㊿立面图 1:150

㊱-㊿立面图与㊱-㊿立面图互为镜像

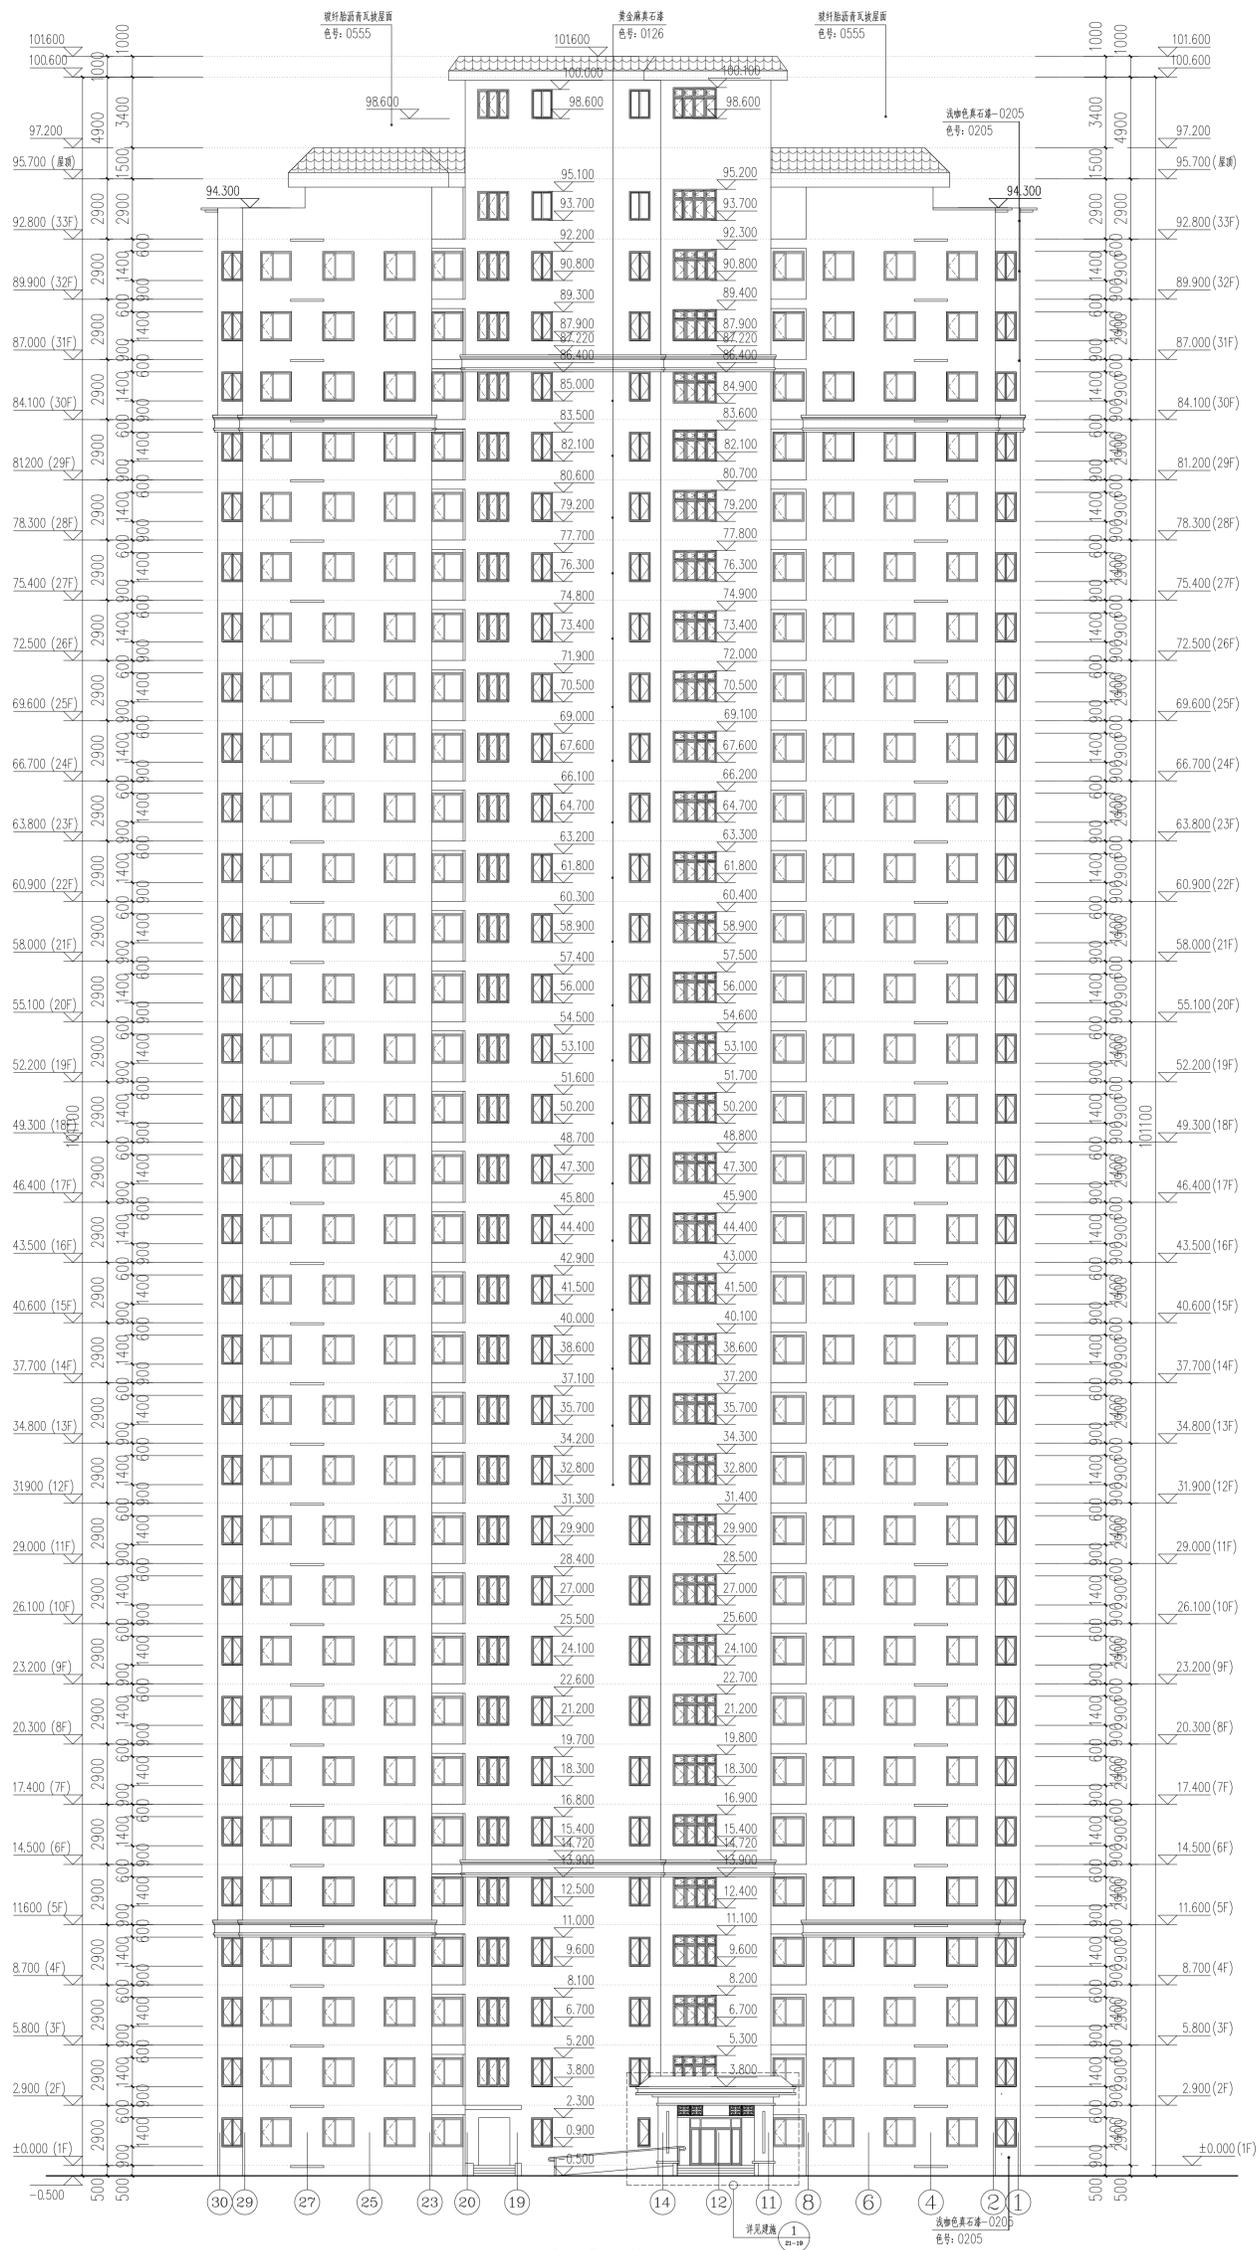

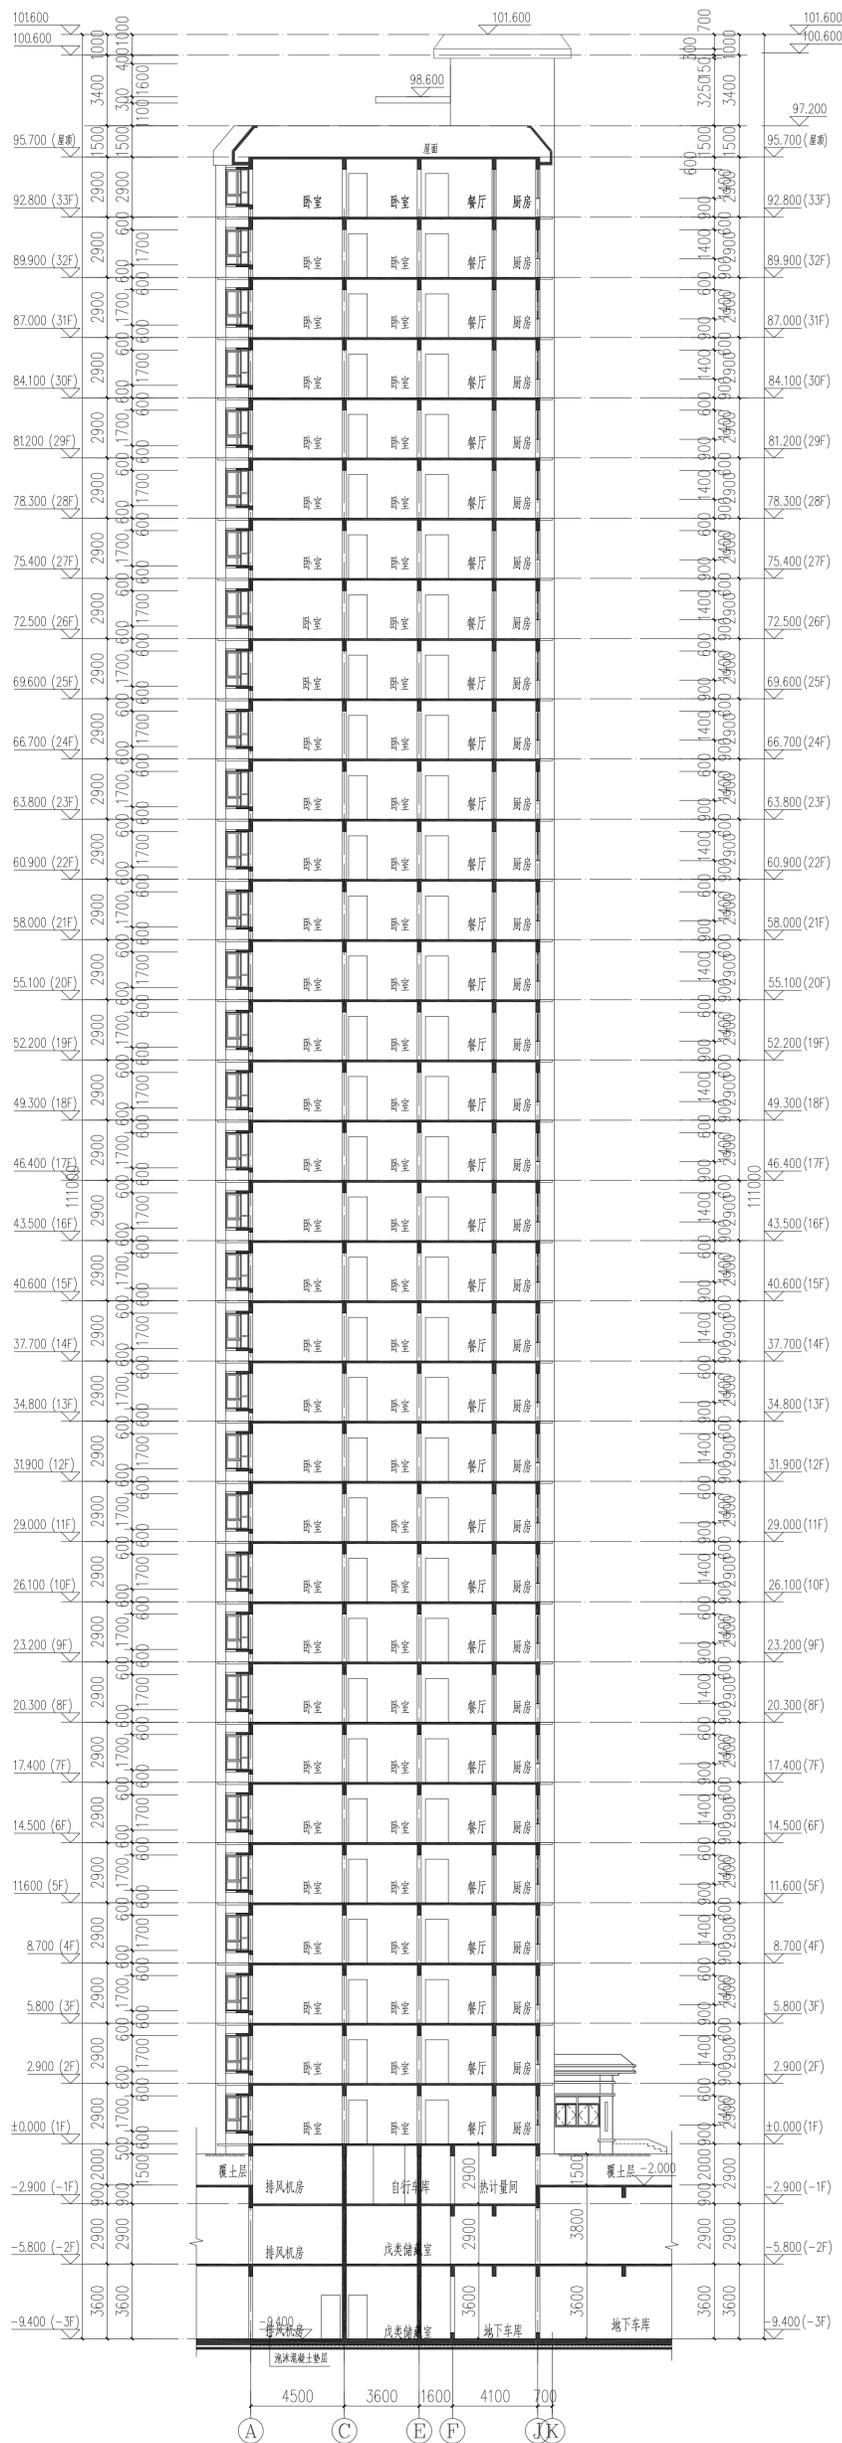

1-1剖面图 1:150

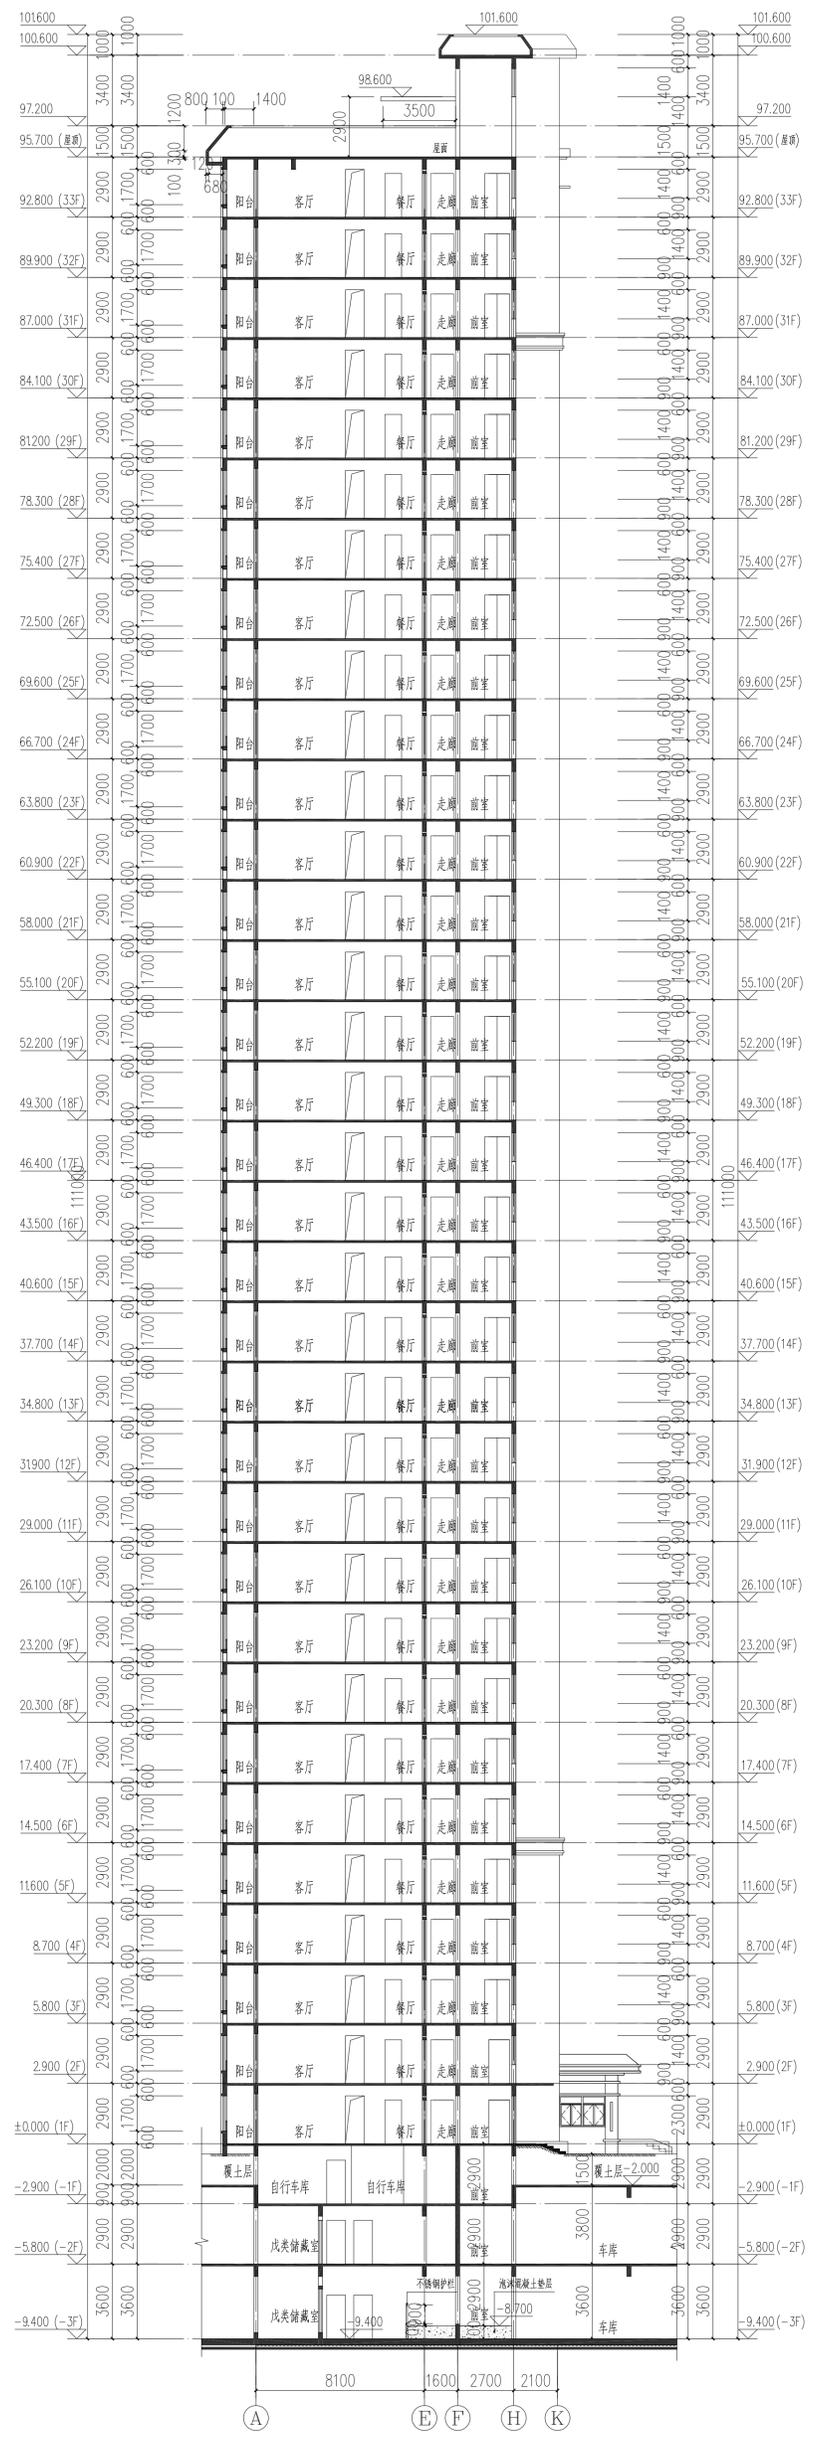

2-2剖面图 1:150